


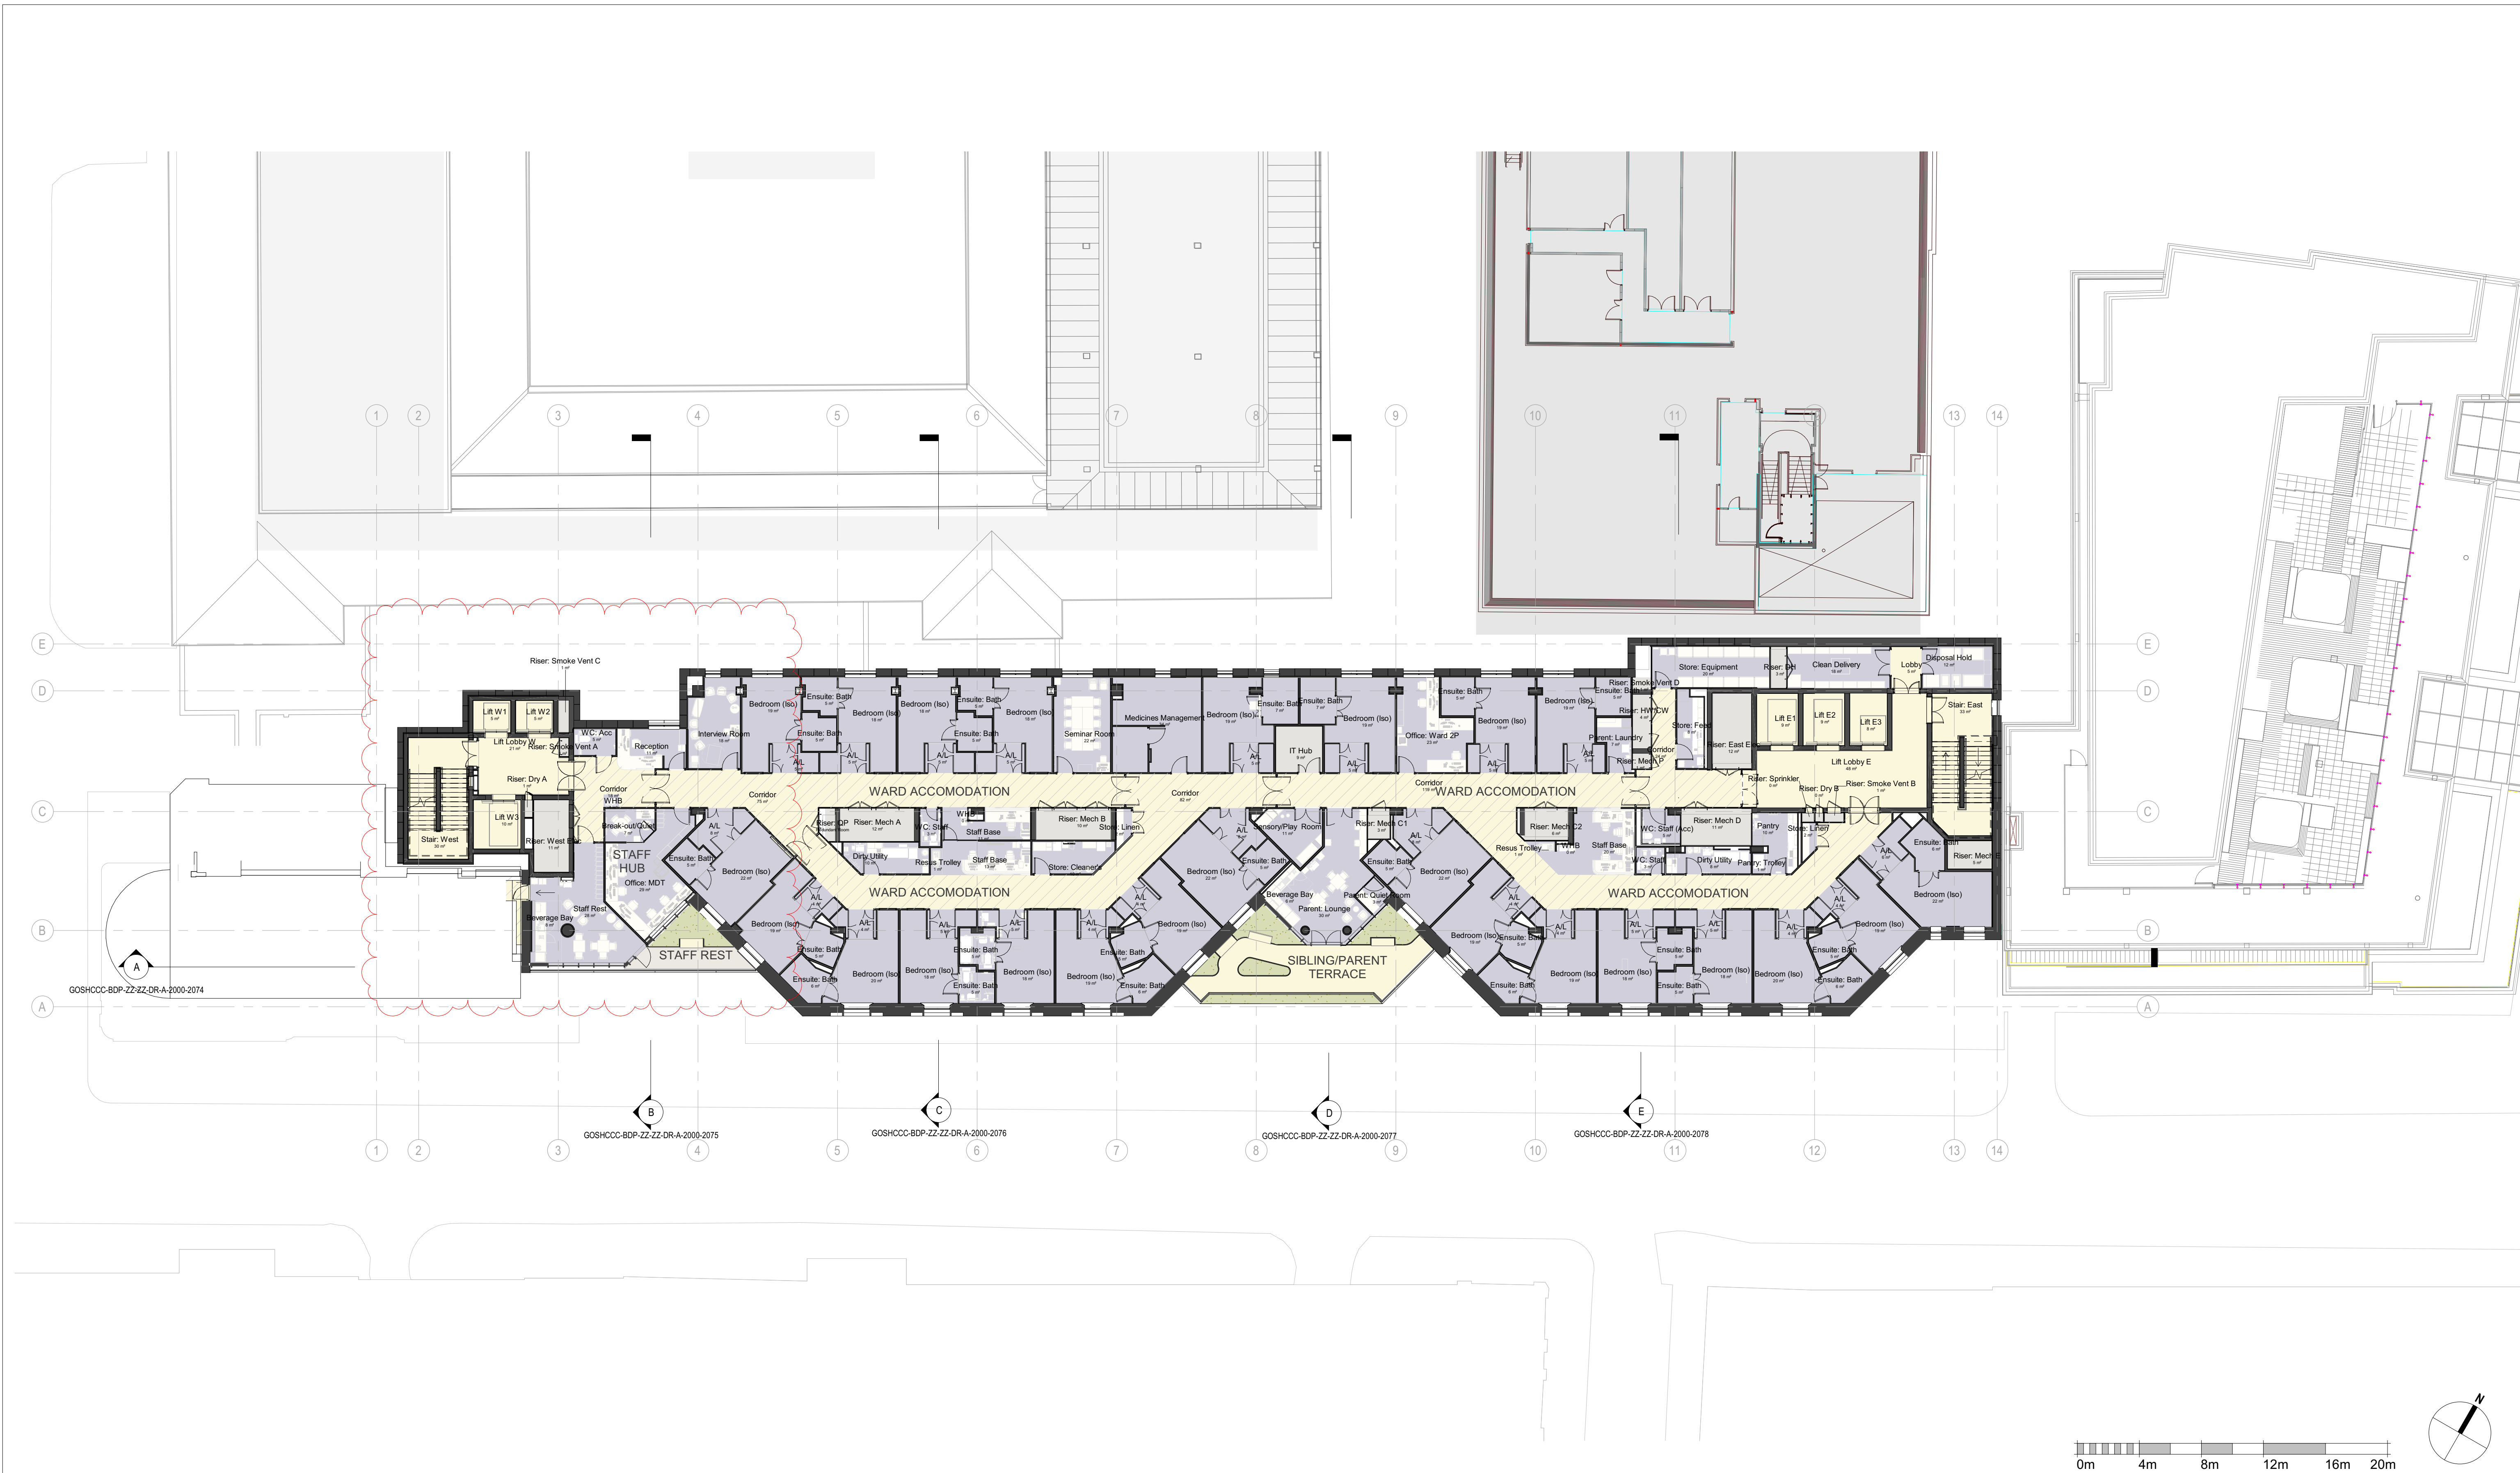

BUILDING DESIGN PARTNERSHIP SHALL HAVE NO RESPONSIBILITY FOR ANY USE MADE OF THIS DOCUMENT OTHER THAN FOR THAT WHICH IT WAS PREPARED AND ISSUED.

ALL DIMENSIONS SHOULD BE CHECKED ON SITE.

DO NOT SCALE FROM THIS DRAWING

ANY DRAWING ERRORS OR DIVERGENCIES SHOULD BE BROUGHT TO THE ATTENTION OF BUILDING DESIGN PARTNERSHIP AT THE ADDRESS SHOWN BELOW.



DRAWINGS SHALL BE READ IN CONJUNCTION WITH THE FOLLOWING BEFORE WORK COMMENCES:

- THE CDM DESIGN ISSUES REGISTER
- THE BDP RISK SERIES OF DRAWINGS
- THE PROJECT CDM RISK REGISTER

NOTES

REVISION DESCRIPTION

REVISION	DESCRIPTION	DRAWN	CHECKED	DATE
P02	S73 Application Issue	KN	MB	28/07/2023
P01	For Planning	KD	MB	20/05/2022

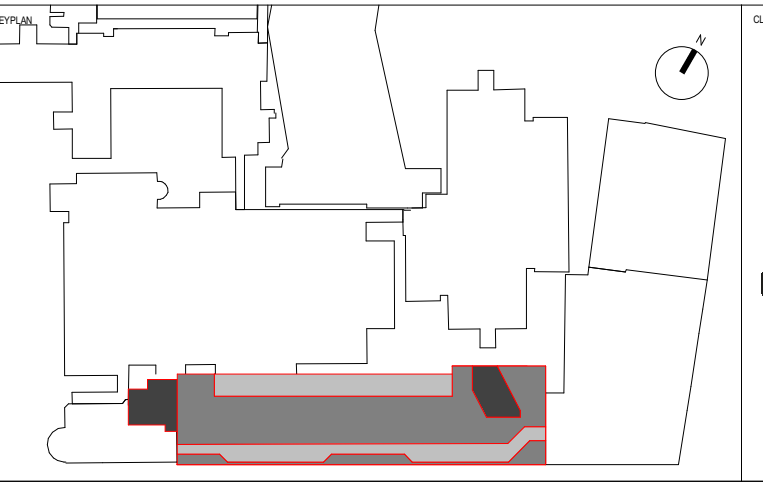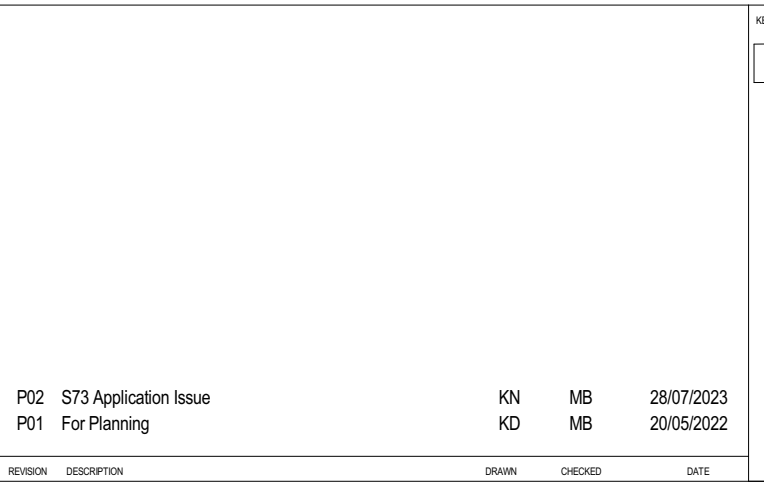

CONTRACTOR

BLIDERS SISK CONTRACTORS

John Sisk & Son Ltd
2410 Regents Court
The Crescent
Birmingham Business Park
Birmingham
B37 7YE

BDP.

16 Brewhouse Yard
Clerkenwell
London
EC1V 4LJ
United Kingdom

T +44 (0)20 7812 8000
www.bdp.com

GOSH Children's Cancer Centre

Planning - Level 08 plan as Proposed

GOSHCCC-BDP-ZZ-08-DR-A-2000-2068

S2 - For Information

1 : 200

28/07/2023

KN MB BZ

Planning

P02