


1 Level 9 West
1 : 50

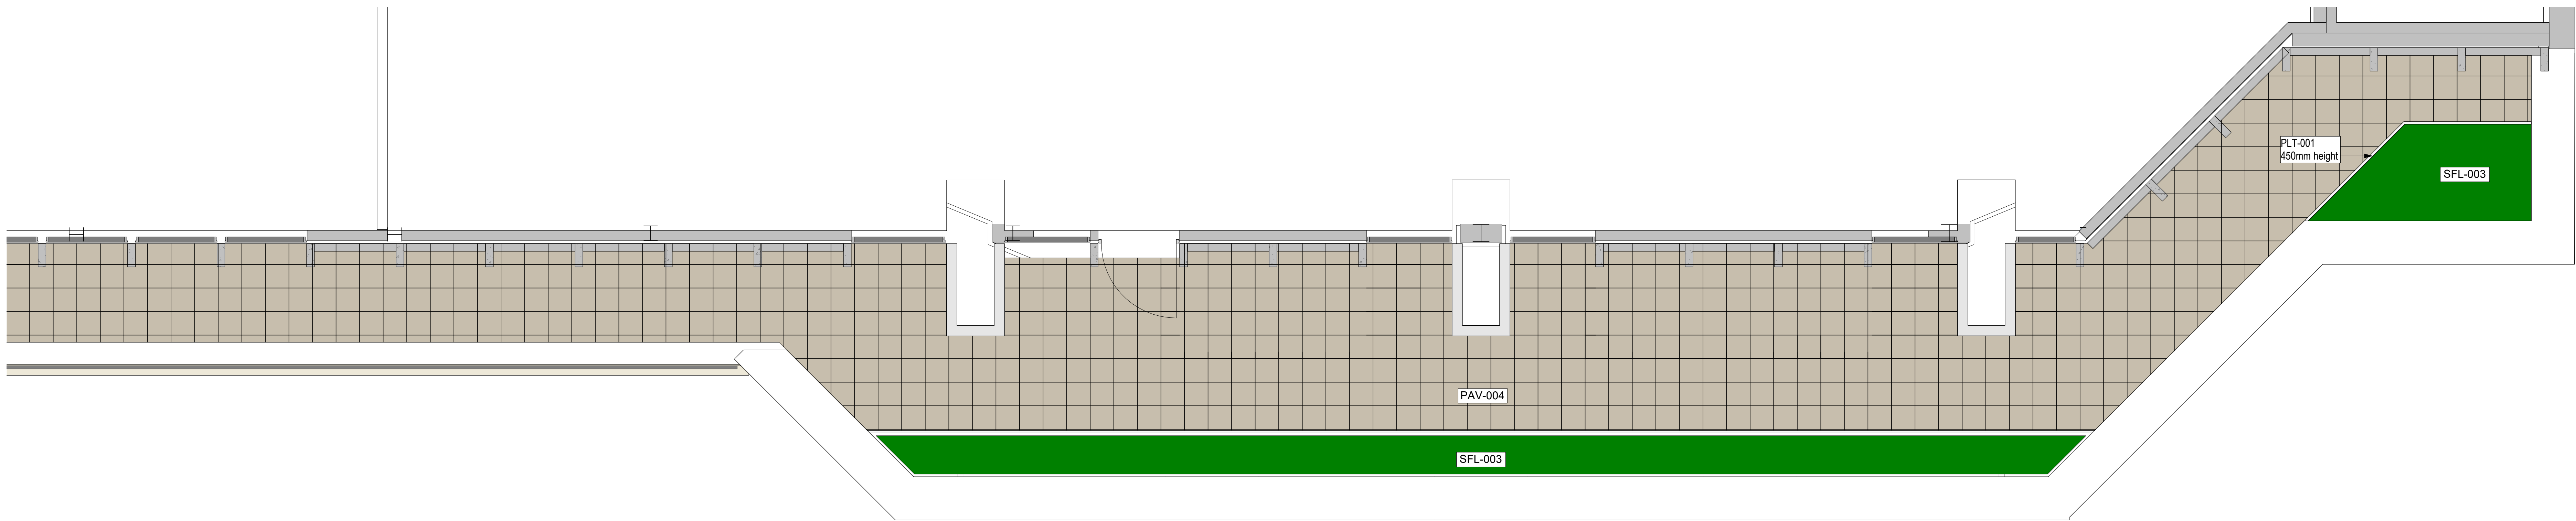

2 Level 9 East
1 : 50

BUILDING DESIGN PARTNERSHIP SHALL HAVE NO RESPONSIBILITY FOR ANY USE MADE OF THIS DOCUMENT OTHER THAN FOR THAT WHICH IT WAS PREPARED AND ISSUED.
ALL DIMENSIONS SHOULD BE CHECKED ON SITE.

DO NOT SCALE FROM THIS DRAWING
ANY DRAWING ERRORS OR DIVERGENCES SHOULD BE BROUGHT TO THE ATTENTION OF BUILDING DESIGN PARTNERSHIP AT THE ADDRESS SHOWN BELOW.

DRAWINGS SHALL BE REVD IN CONJUNCTION WITH THE FOLLOWING BEFORE WORK COMMENCES

- THE CONSTRUCTION RECORDS
- THE SFP FOR SERIES OF DRAWINGS
- THE PROJECT CONSTRUCTION RECORDS

NOTES

0m 1m 2m 3m 4m 5m


PAV-004
Concrete paving (450 x 450 x 50mm) on pedestals

SFL-002
Shrub and tree planting (on roof)

WAT-001
Bb lap integrated into planter

BAL-204
Balcony railing to architects details

PPF-101
Balcony parapet, see architects details

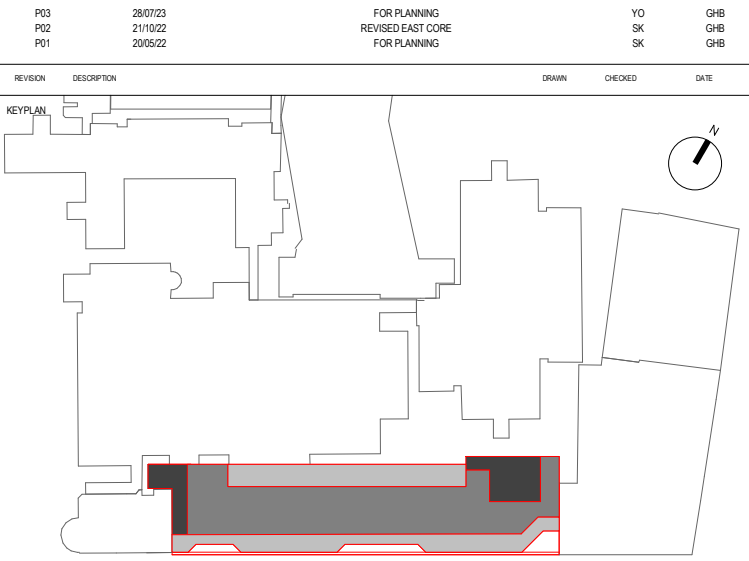

SISK
CONSTRUCTION
John Sisk & Son Ltd
24-10 Regents Court
The Crescent
Birmingham Business Park
Birmingham
B37 7YE

BDP.
16 Brewhouse Yard
Clerkenwell
London
EC1V 4LJ
United Kingdom
T +44 (0)20 7812 8000
www.bdp.com

Great Ormond Street Hospital

General Arrangement Plan
Level 9

GOSHCCC-BDP-ZZ-09-DR-L-9000-1309

S2 - For Information
YO GHB NE FOR PLANNING

1 : 50
@ A2 28/07/23

P03