

Do not scale from the drawing. All dimensions to be verified on site by contractor prior to commencement of any shop drawings and any works on site. Report all discrepancies to the Architect immediately.

This drawings is to be read in conjunction with all related consultant/engineers drawings and all other relevant information.

REV	DATE	DESCRIPTION	CKD
XX	XX.XX.XXXX	XXXXXXXXXX	KAS


REV	DATE	DESCRIPTION	CKD

KAS Architects Ltd.
2 Lord Cameron House
London NW3 7SU
07791420636
info@kasarchitects.com
KAS JOB NO: 112

telephone
email

3 Belsize Mew, NW3 5AT
Existing Ground Floor Plan
112-GF-DR-100

Client: Lexingtons
Scale: 1:25 @A1 / 1:50 @A3

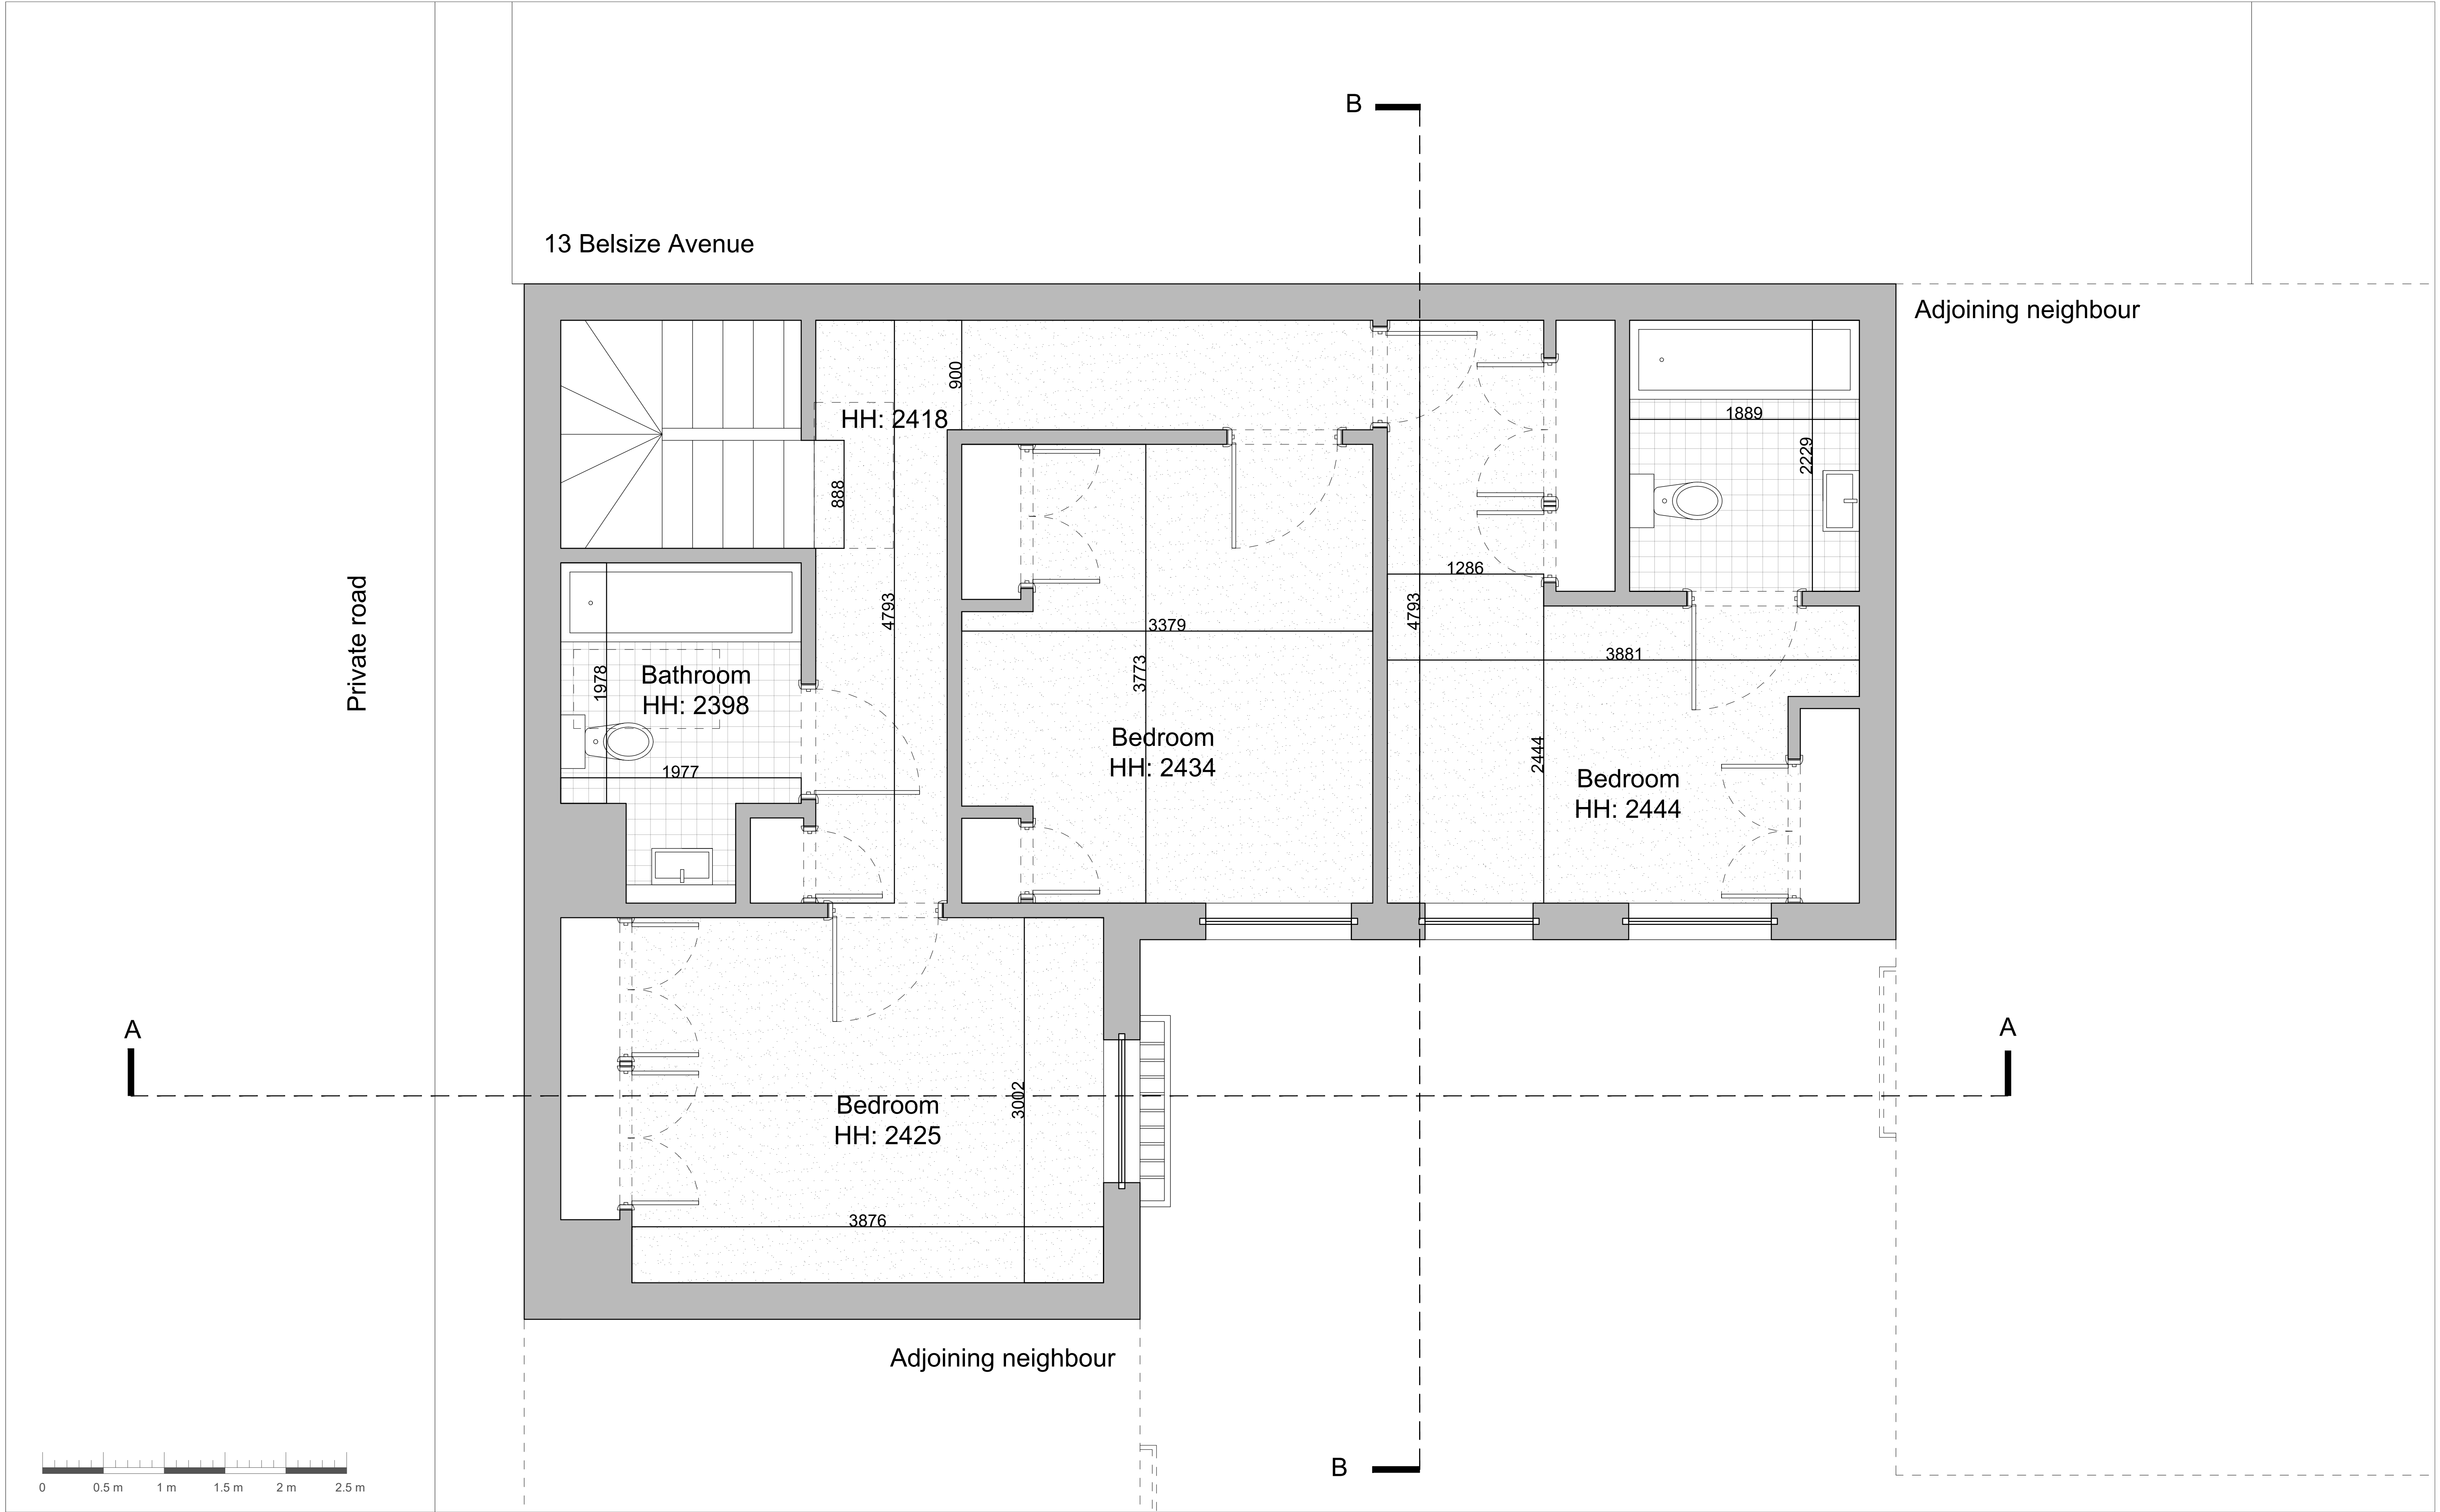

Do not scale from the drawing. All dimensions to be verified on site by contractor prior to commencement of any shop drawings and any works on site. Report all discrepancies to the Architect immediately.

This drawings is to be read in conjunction with all related consultant/engineers drawings and all other relevant information.

REV	DATE	DESCRIPTION	CKD
XX	XX.XX.XXXX	XXXXXXXXXX	KAS

REV	DATE	DESCRIPTION	CKD


KAS Architects Ltd.
2 Lord Cameron House
London NW3 7SU
07791420636
info@kasarchitects.com

telephone
email

KAS JOB NO: 112

3 Belsize Mew, NW3 5AT
Existing First Floor Plan
112-FF-DR-101

Client: Lexingtons
Scale: 1:25 @A1 / 1:50 @A3

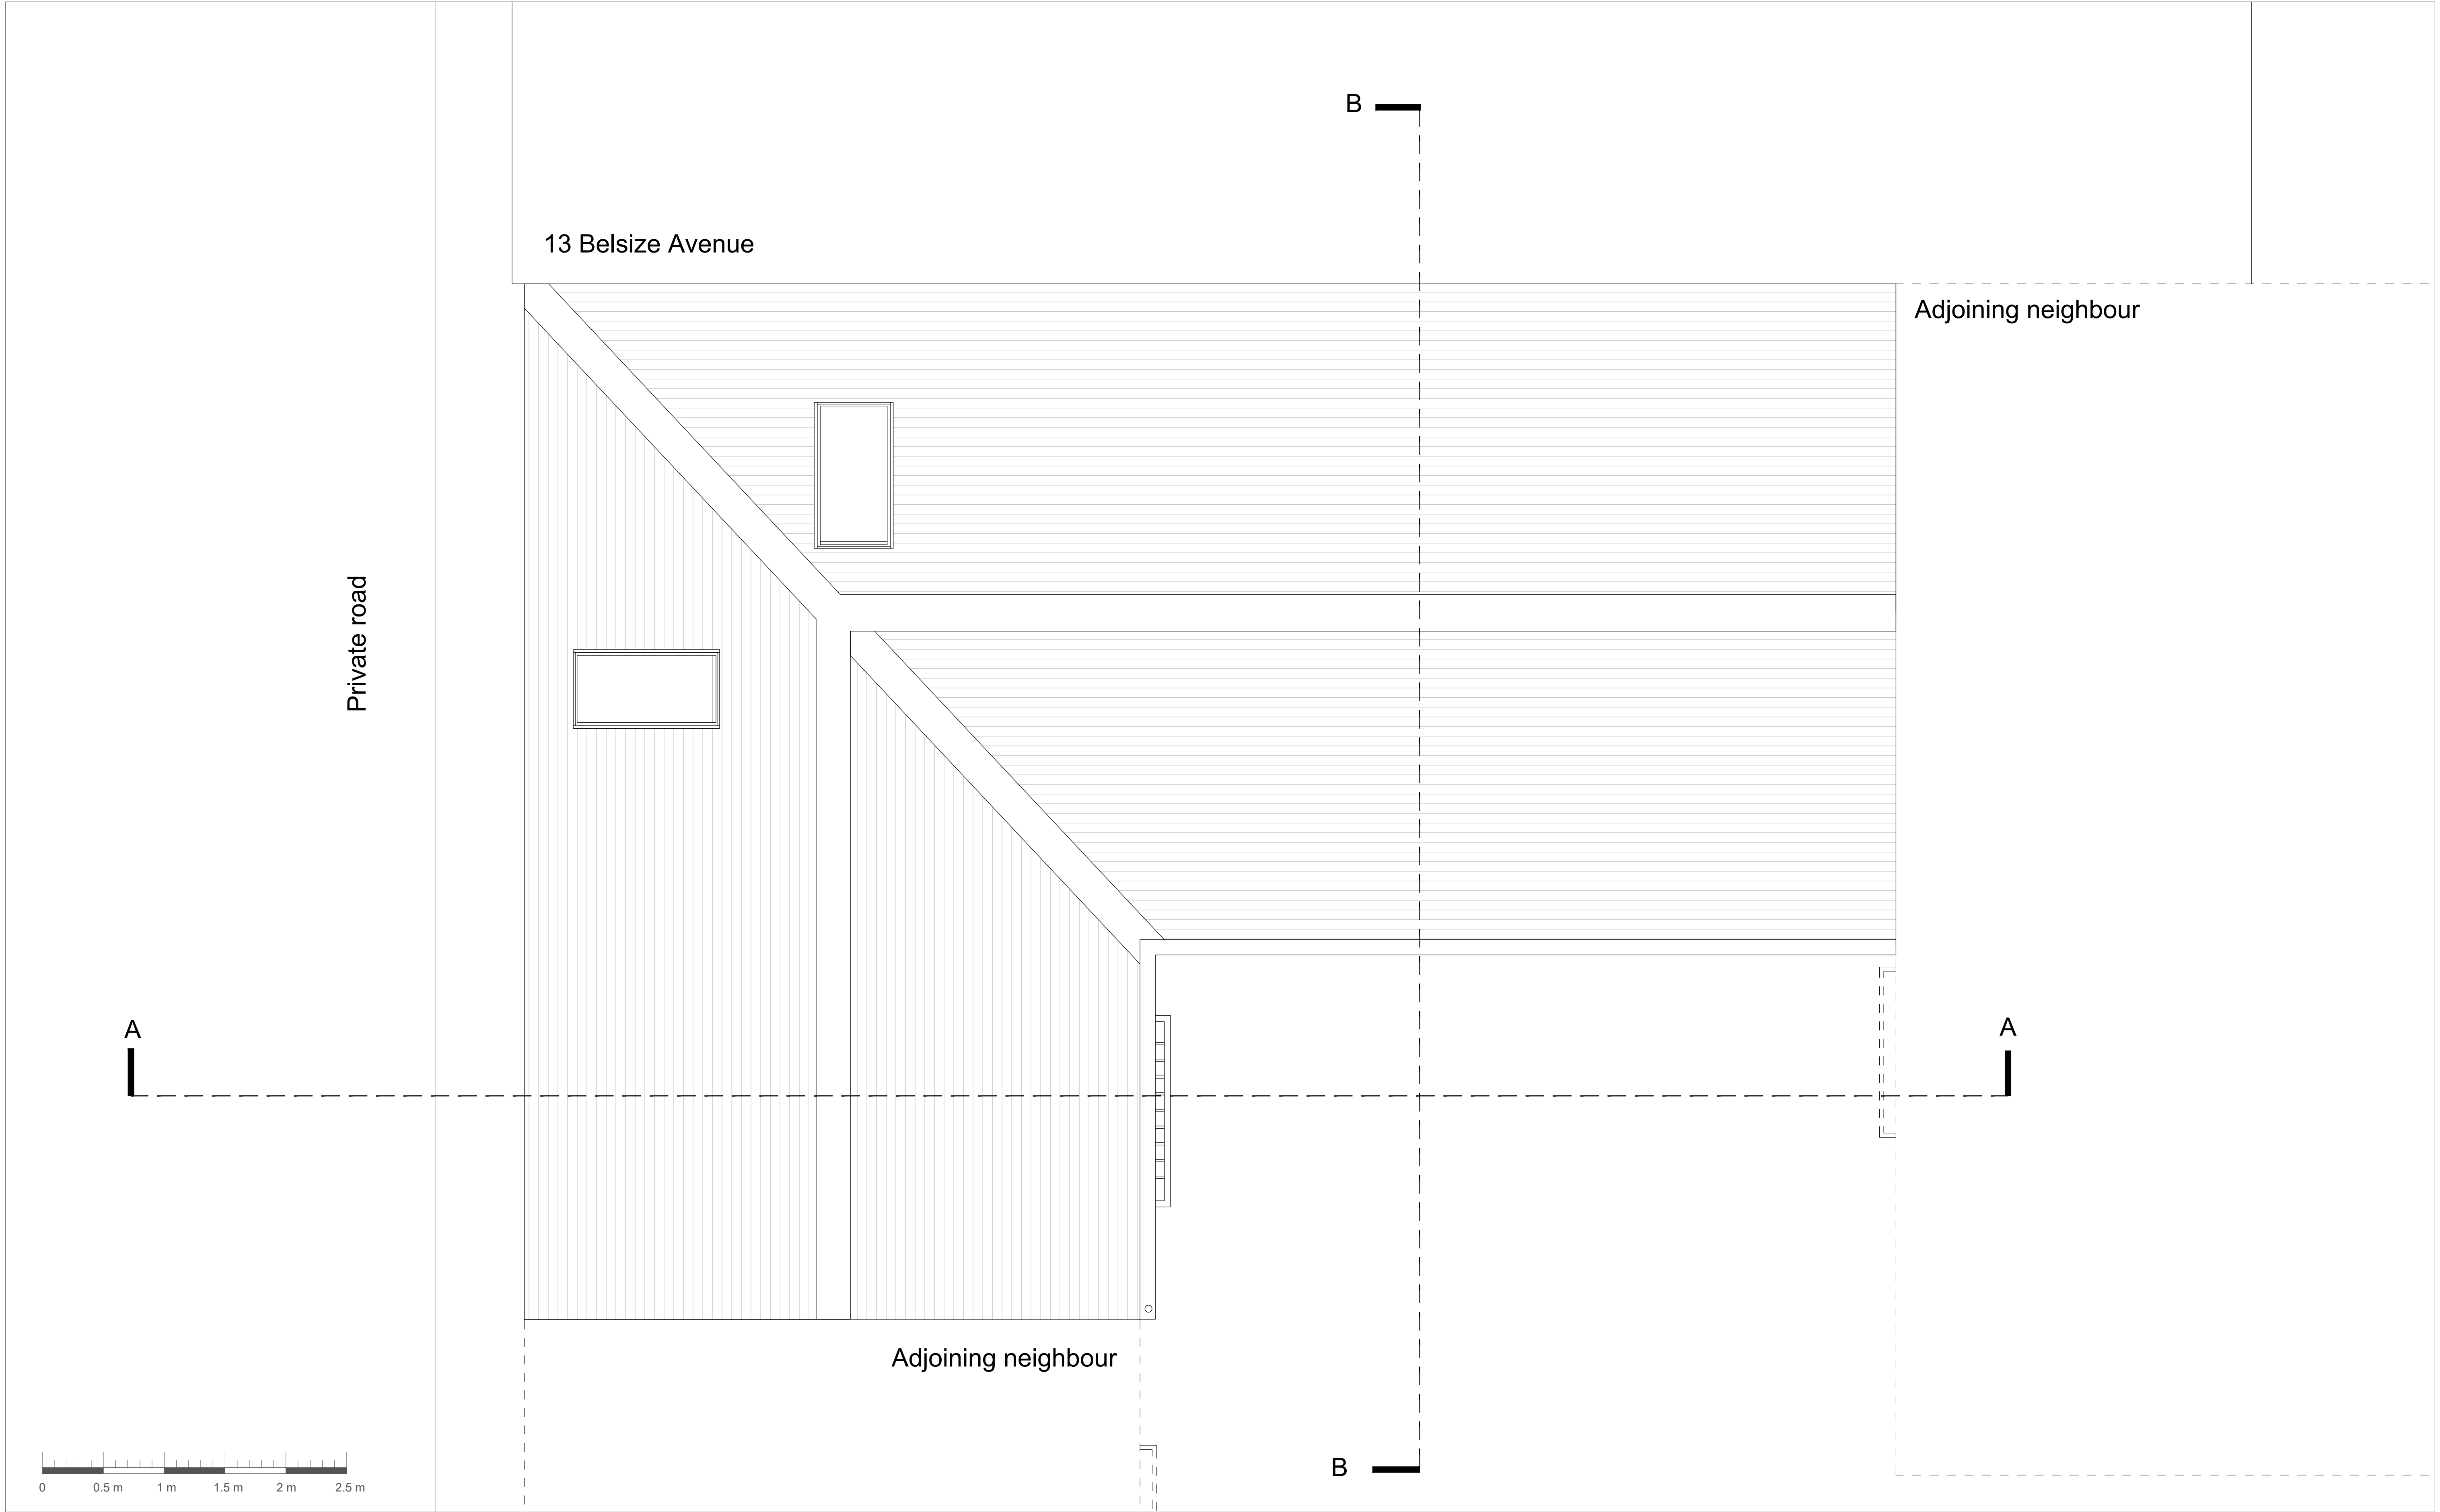

Do not scale from the drawing. All dimensions to be verified on site by contractor prior to commencement of any shop drawings and any works on site. Report all discrepancies to the Architect immediately.

This drawings is to be read in conjunction with all related consultant/engineers drawings and all other relevant information.

REV	DATE	DESCRIPTION	CKD
XX	XX.XX.XXXX	XXXXXXXXXX	KAS

REV	DATE	DESCRIPTION	CKD

KAS Architects Ltd.
2 Lord Cameron House
London NW3 7SU
07791420636
info@kasarchitects.com
KAS JOB NO: 112

telephone
email

3 Belsize Mew, NW3 5AT
Existing Roof Plan
112-RF-DR-102

Client: Lexingtons
Scale: 1:25 @A1 / 1:50 @A3



Do not scale from the drawing. All dimensions to be verified on site by contractor prior to commencement of any shop drawings and any works on site. Report all discrepancies to the Architect immediately.

This drawings is to be read in conjunction with all related consultant/engineers drawings and all other relevant information.

REV	DATE	DESCRIPTION	CKD
XX	XX.XX.XXXX	XXXXXXXXXX	KAS

REV	DATE	DESCRIPTION	CKD

KAS Architects Ltd.
2 Lord Cameron House
London NW3 7SU
07791420636
info@kasarchitects.com

telephone
email

KAS JOB NO: 112

3 Belsize Mew, NW3 5AT
Existing Section AA
112-S-DR-103

Client: Lexingtons
Scale: 1:25 @A1 / 1:50 @A3



Do not scale from the drawing. All dimensions to be verified on site by contractor prior to commencement of any shop drawings and any works on site. Report all discrepancies to the Architect immediately.

This drawings is to be read in conjunction with all related consultant/engineers drawings and all other relevant information.

REV	DATE	DESCRIPTION	CKD
XX	XX.XX.XXXX	XXXXXXXXXX	KAS

REV	DATE	DESCRIPTION	CKD

KAS Architects Ltd.
2 Lord Cameron House
London NW3 7SU
07791420636
info@kasarchitects.com

telephone
email

KAS JOB NO: 112

3 Belsize Mew, NW3 5AT
Existing Section BB
112-S-DR-104

Client: Lexingtons
Scale: 1:25 @A1 / 1:50 @A3