


Do not scale this drawing. Contractor to confirm all dimensions on site. Notify architect immediately of any discrepancies.

Revisions:
00 DH 02.02.23 Issued for Planning
01 DH 03.08.23 External bay window security grilles omitted. Issue for Planning.

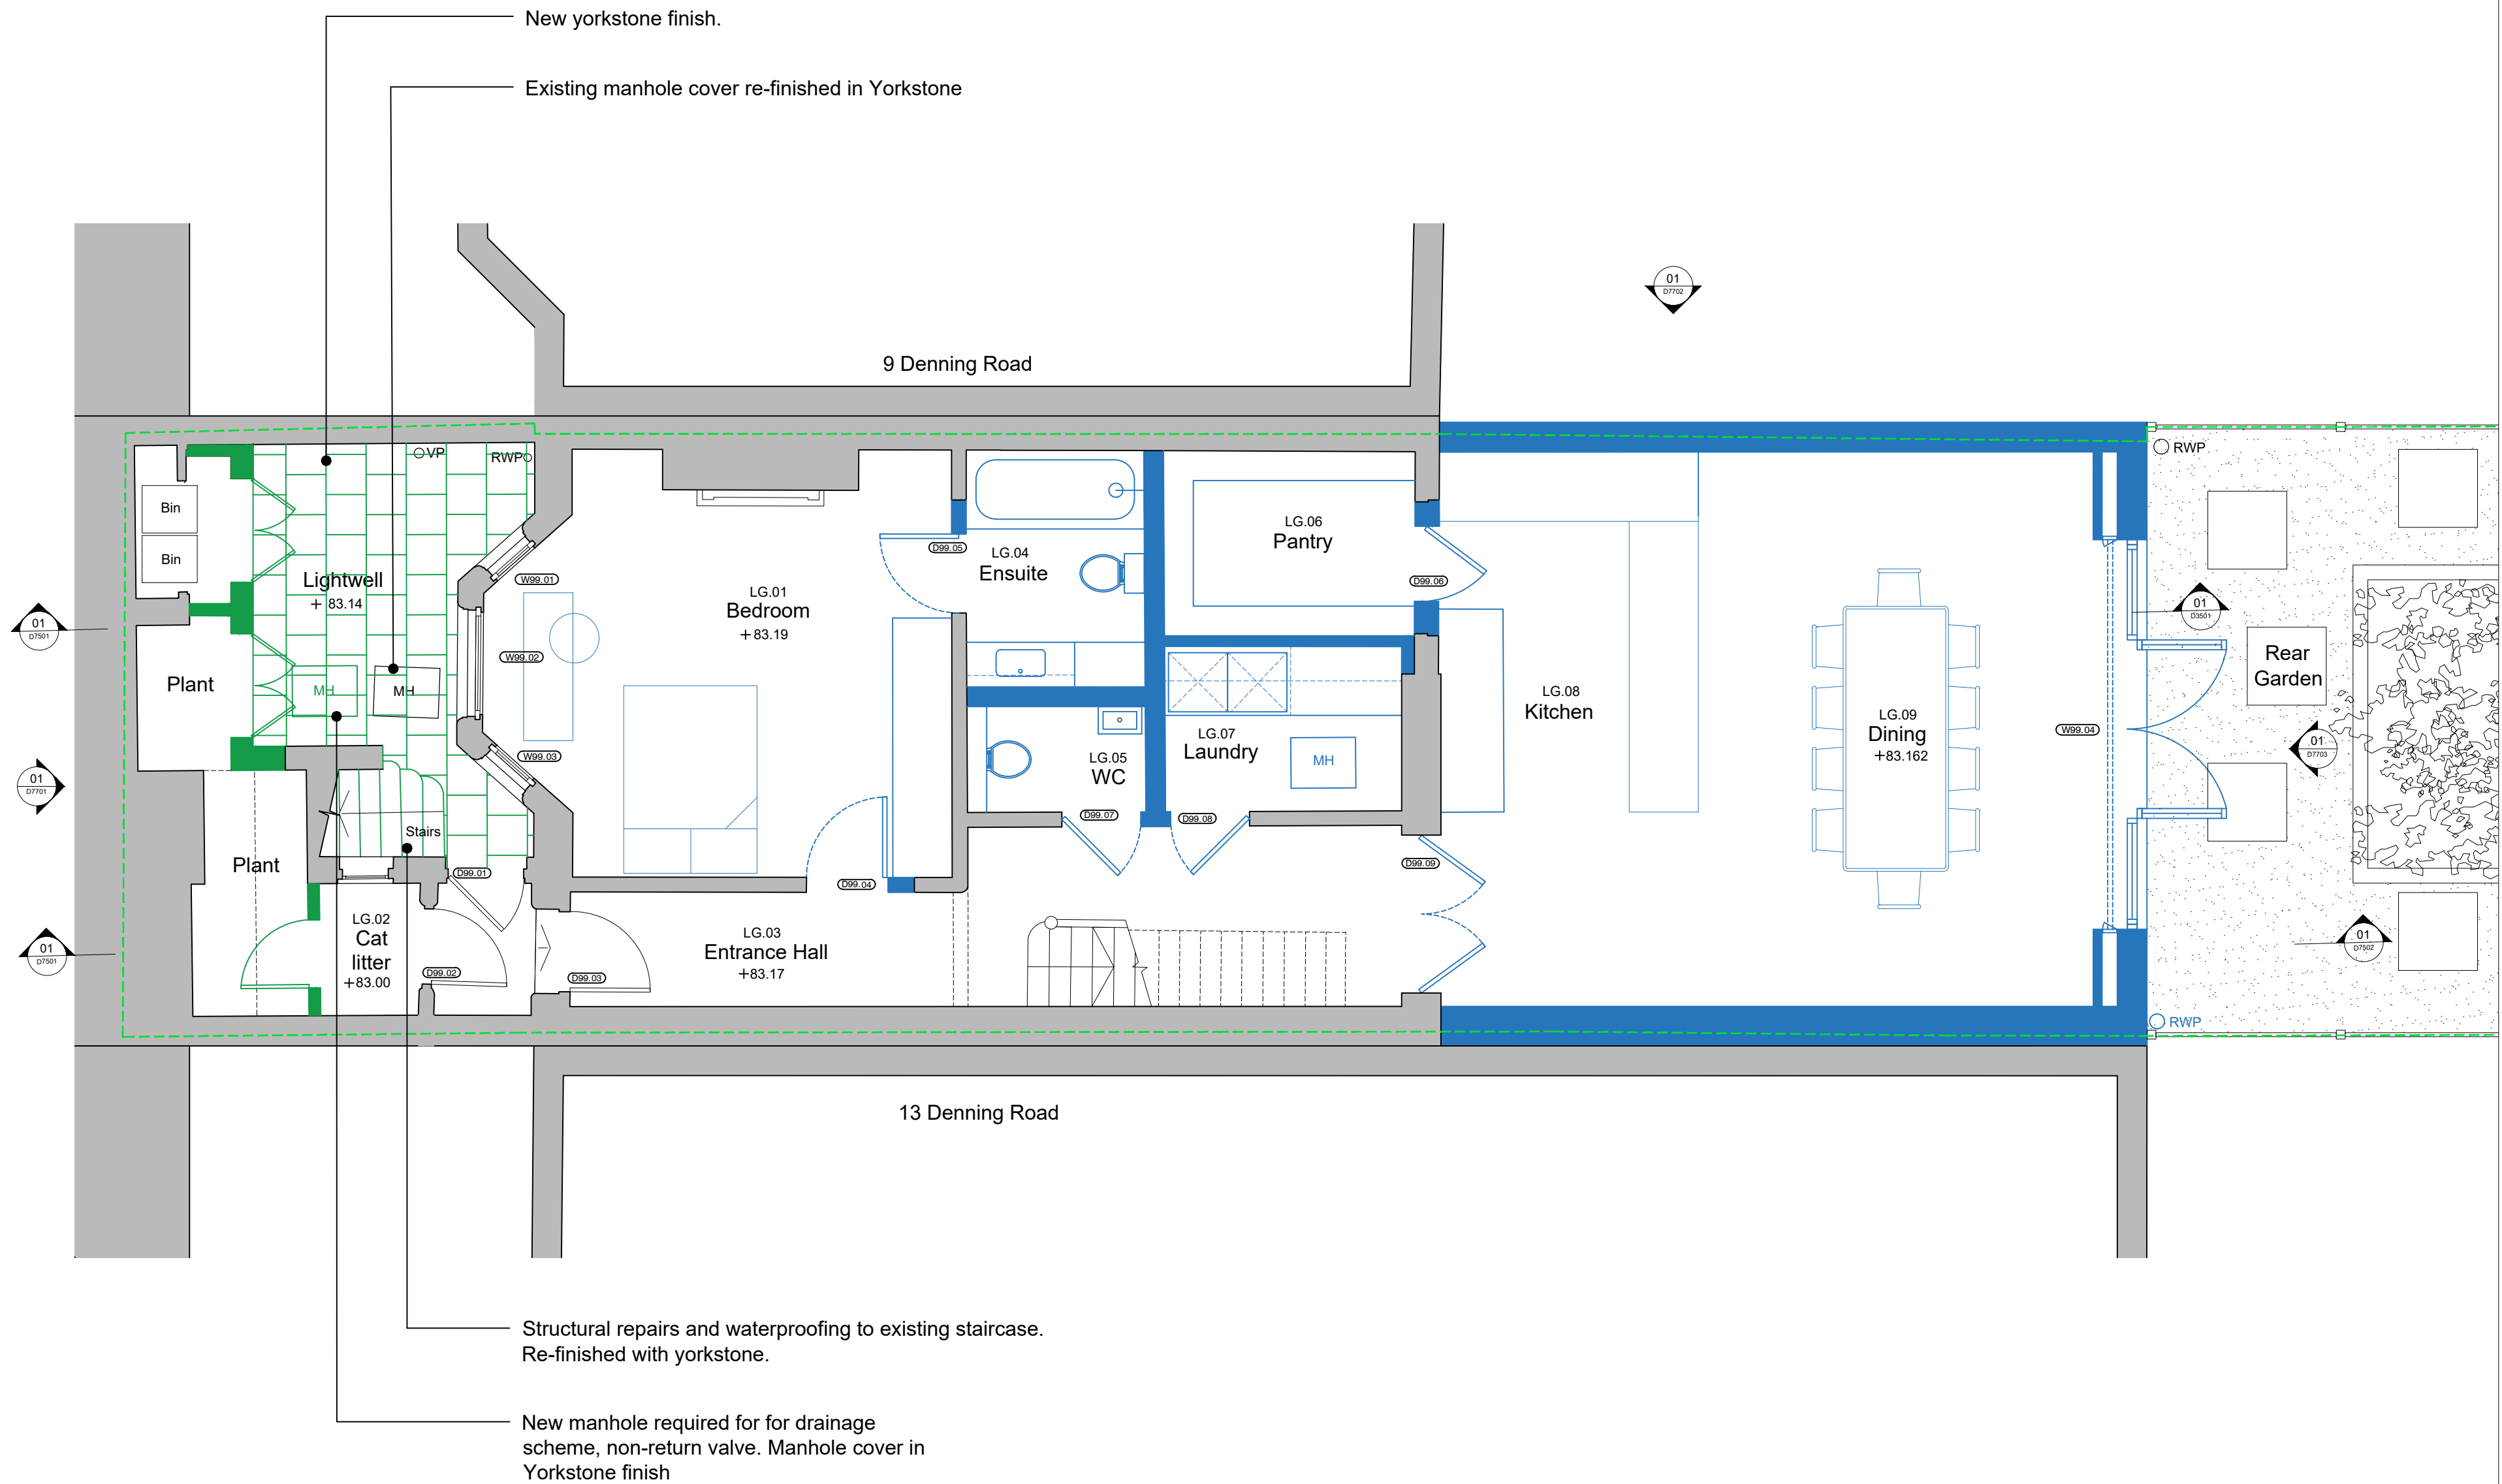

KEY:

- Existing building fabric
- Planning application 2022/2442/P (approved) building fabric
- Planning application 2022/4958/P (awaiting decision) building fabric
- Proposed building fabric
- Boundary line

Key Plan

FORMATION
ARCHITECTS

Winchester House 1-3 Brixton Road London SW9 6DE
T 020 7251 0781 W formationarchitects.co.uk

Project

11 Denning Road
Hampstead
Camden Town, London
NW3 1ST

Client

Maja

Drawing Title

Proposed Plans
Lower Ground Floor



0 0.5 1 1.5
m

Drawn by

DH

Checked by

CH

Scale

1:50@A2

Status

For Planning

Job number

6922

Drawing number

D7199

Revision

01