



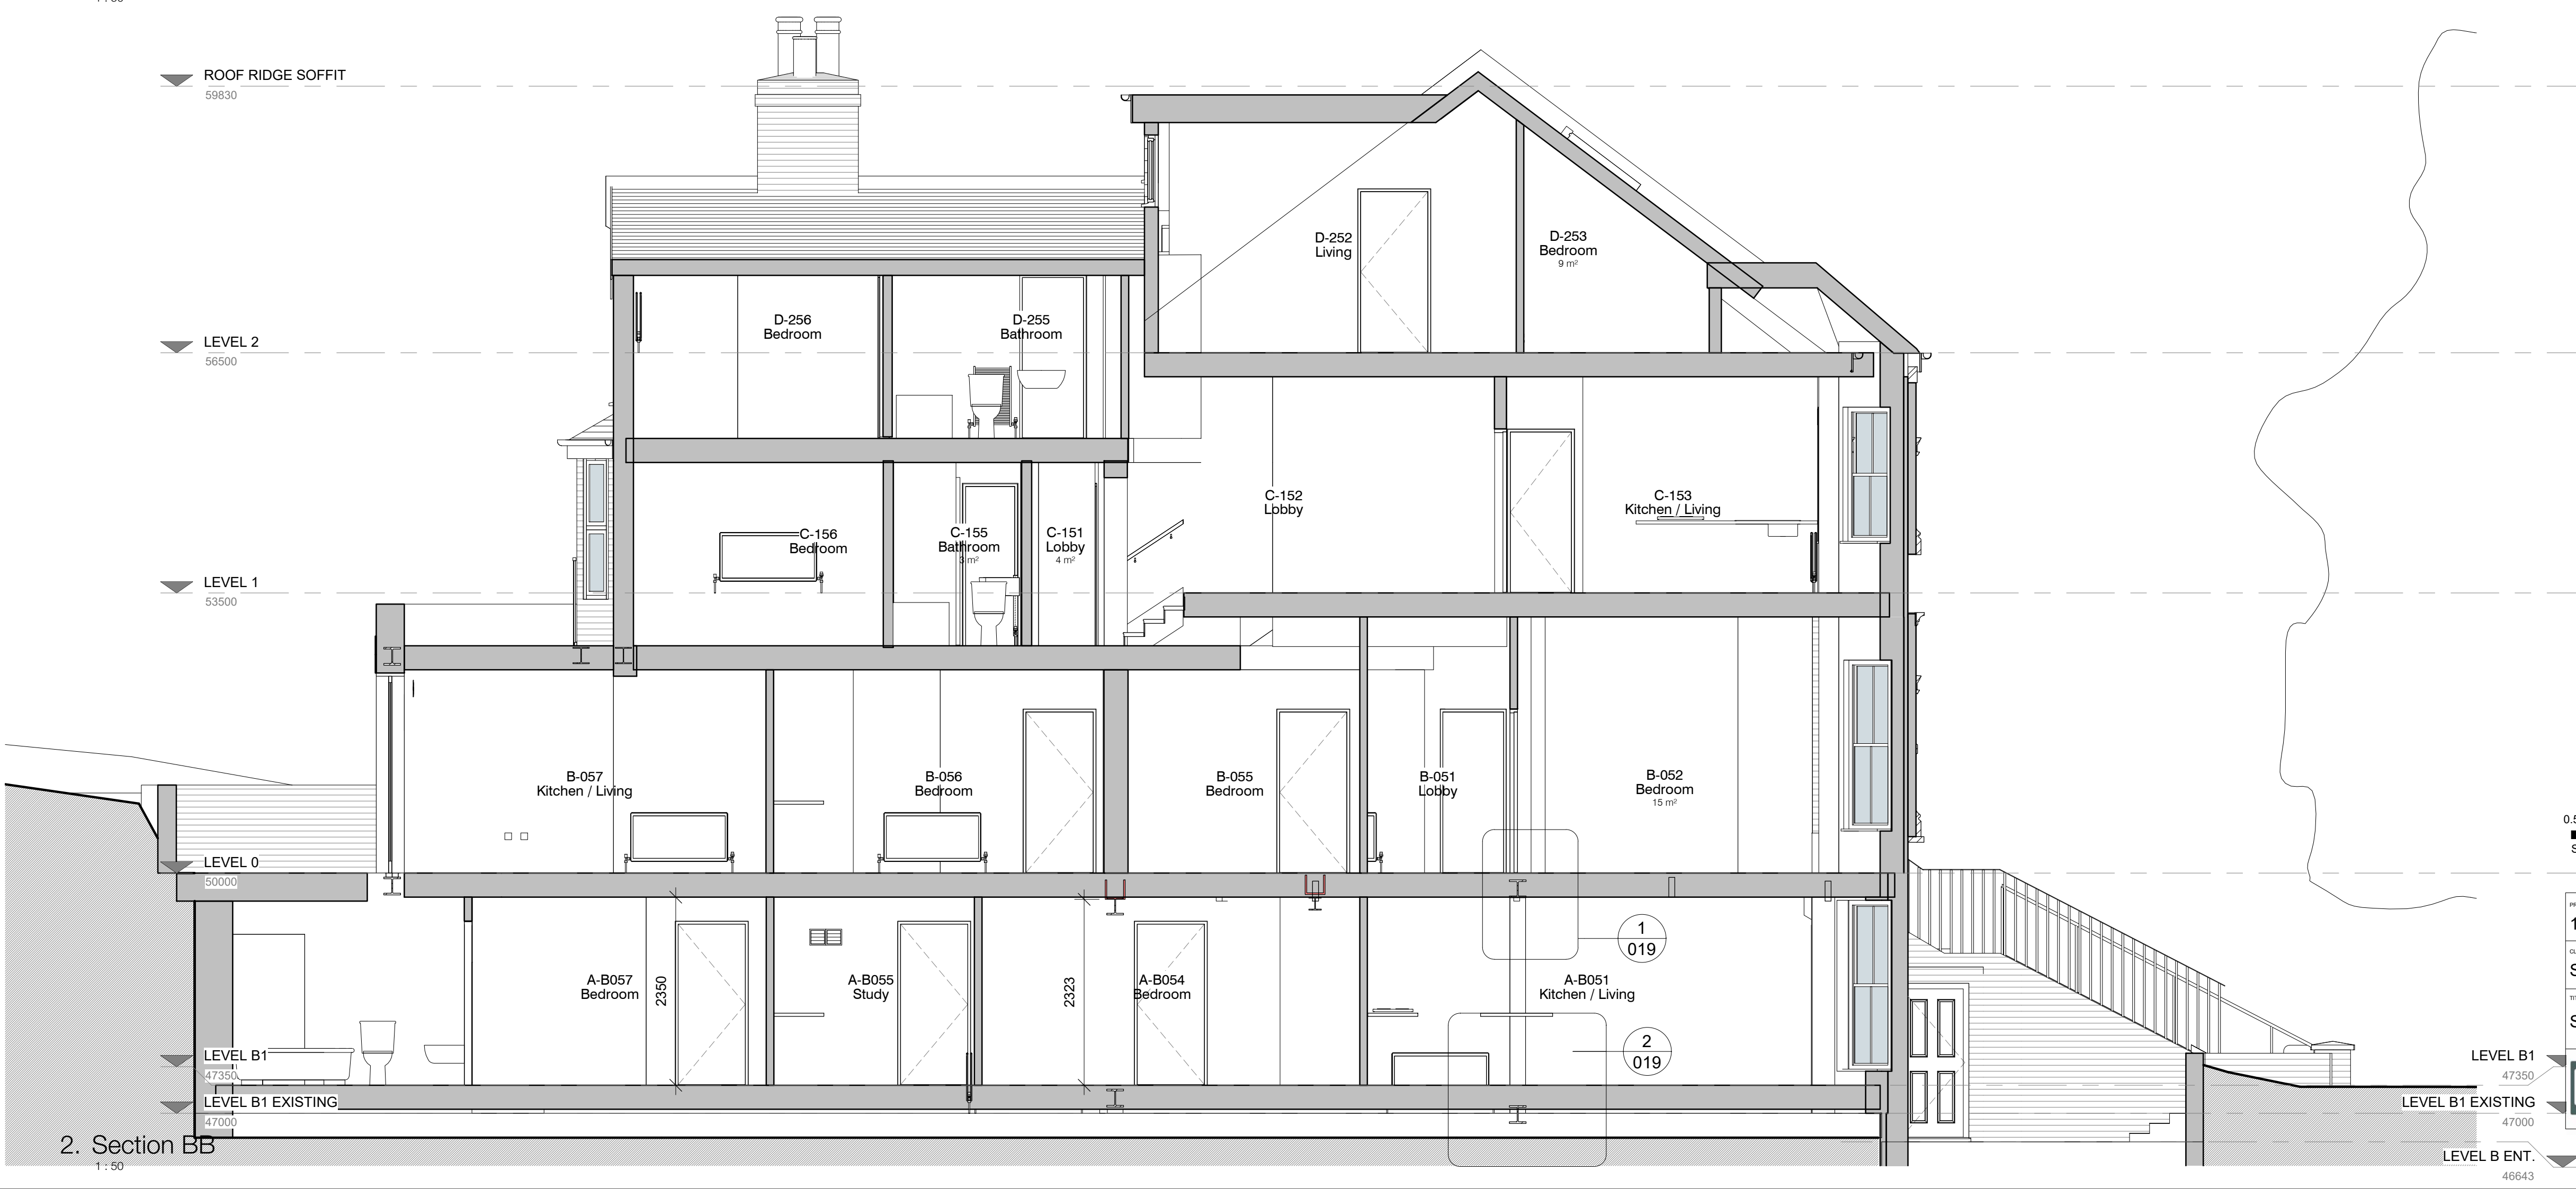

REV	DESCRIPTION	DATE	BY	DATE

PROJECT	1 Hillfield Rd. London NW6 1QD	SCALE	As indicated	DATE	22/07/22	DRAWN BY	SA
CLIENT	Sharegold Ltd.	STATUS	BUILDING REGULATIONS	PROJECT NO.	DA22062.	DRAWING NO.	013.

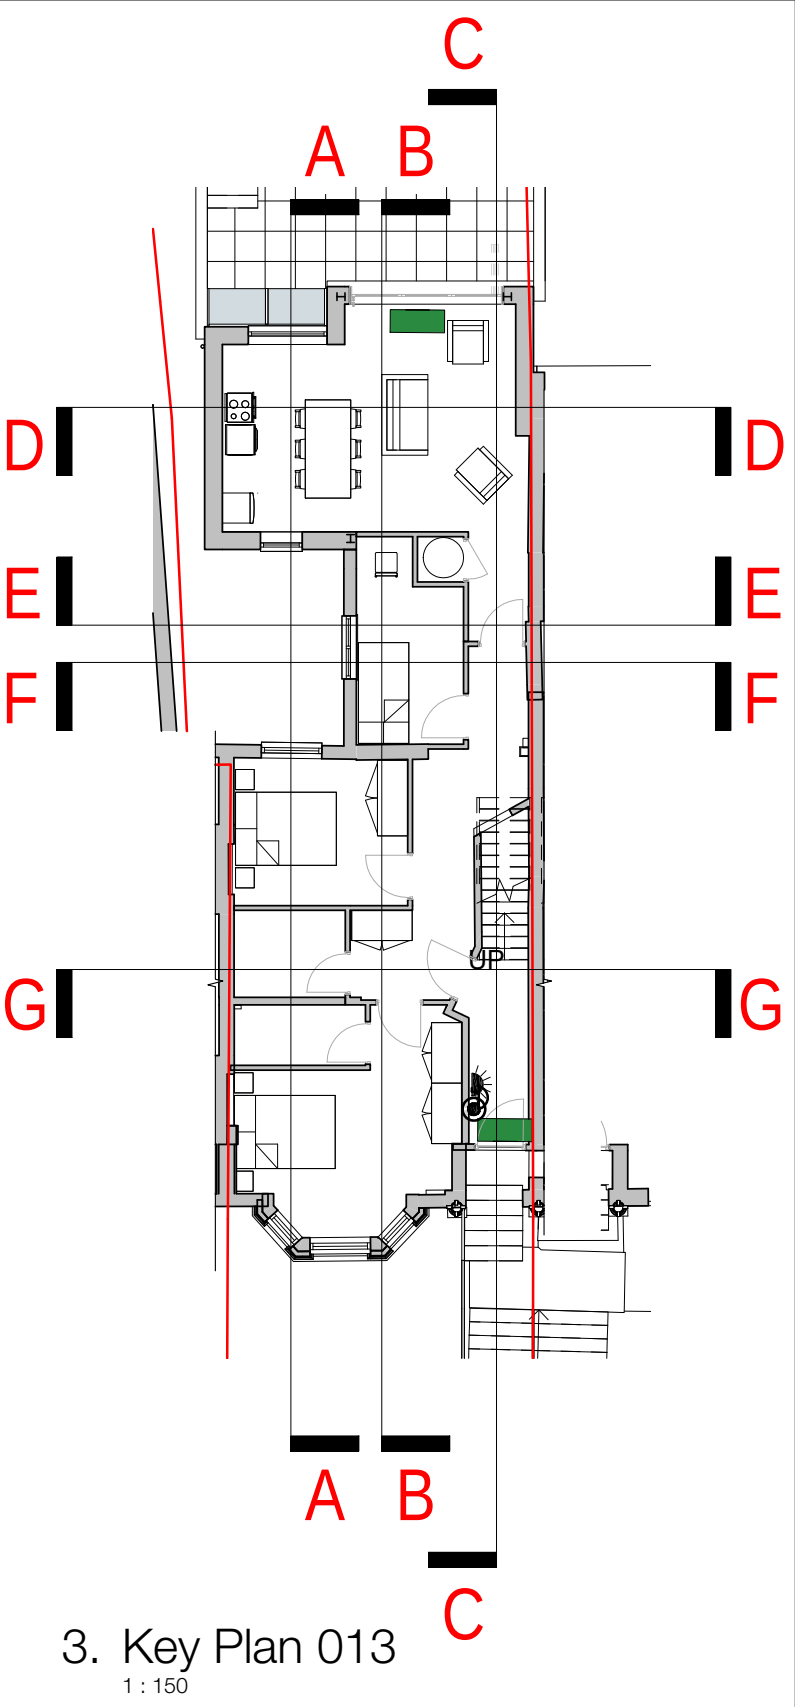