
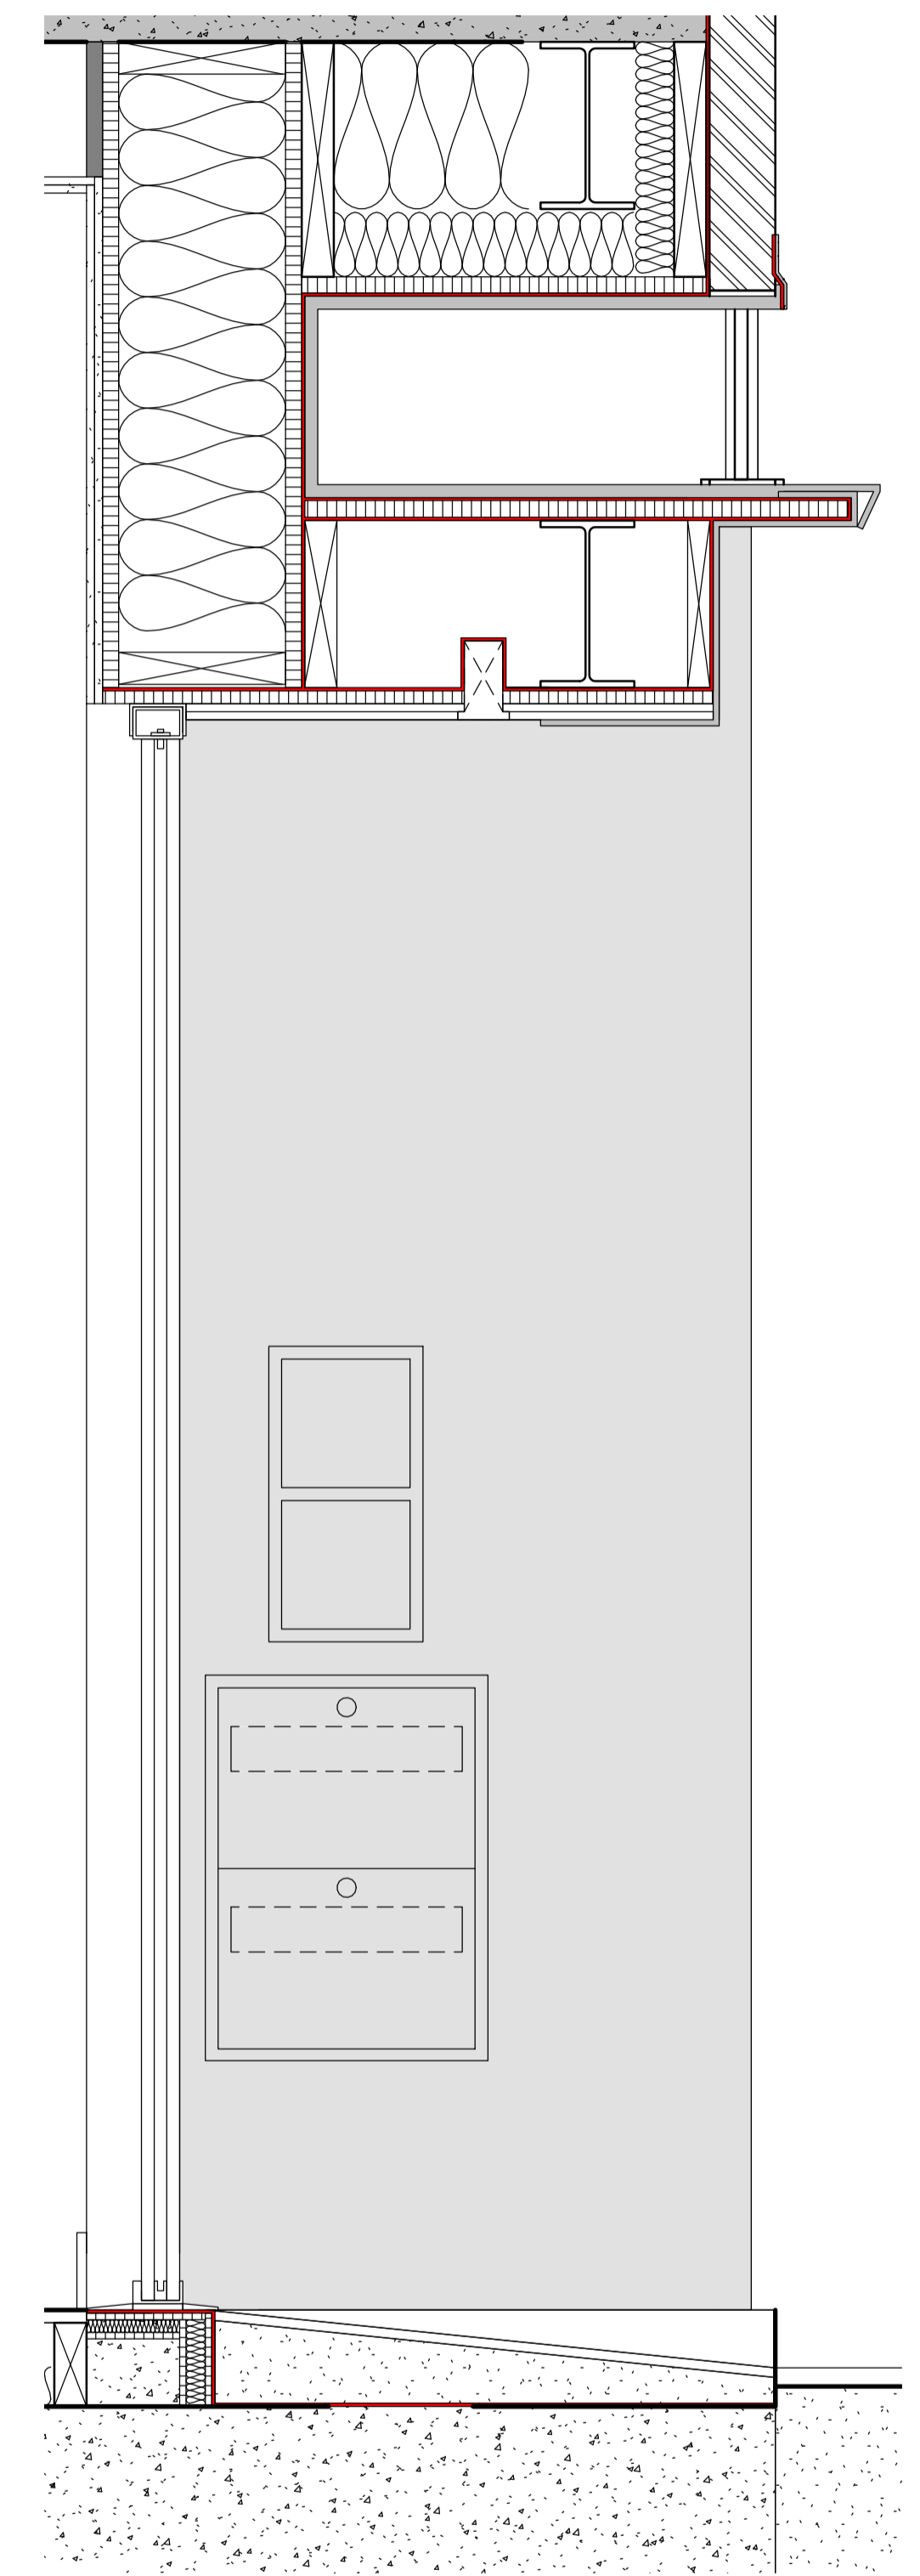


Version	Date	Author	Version notes
P1	As dwg	As dwg	Initial issue

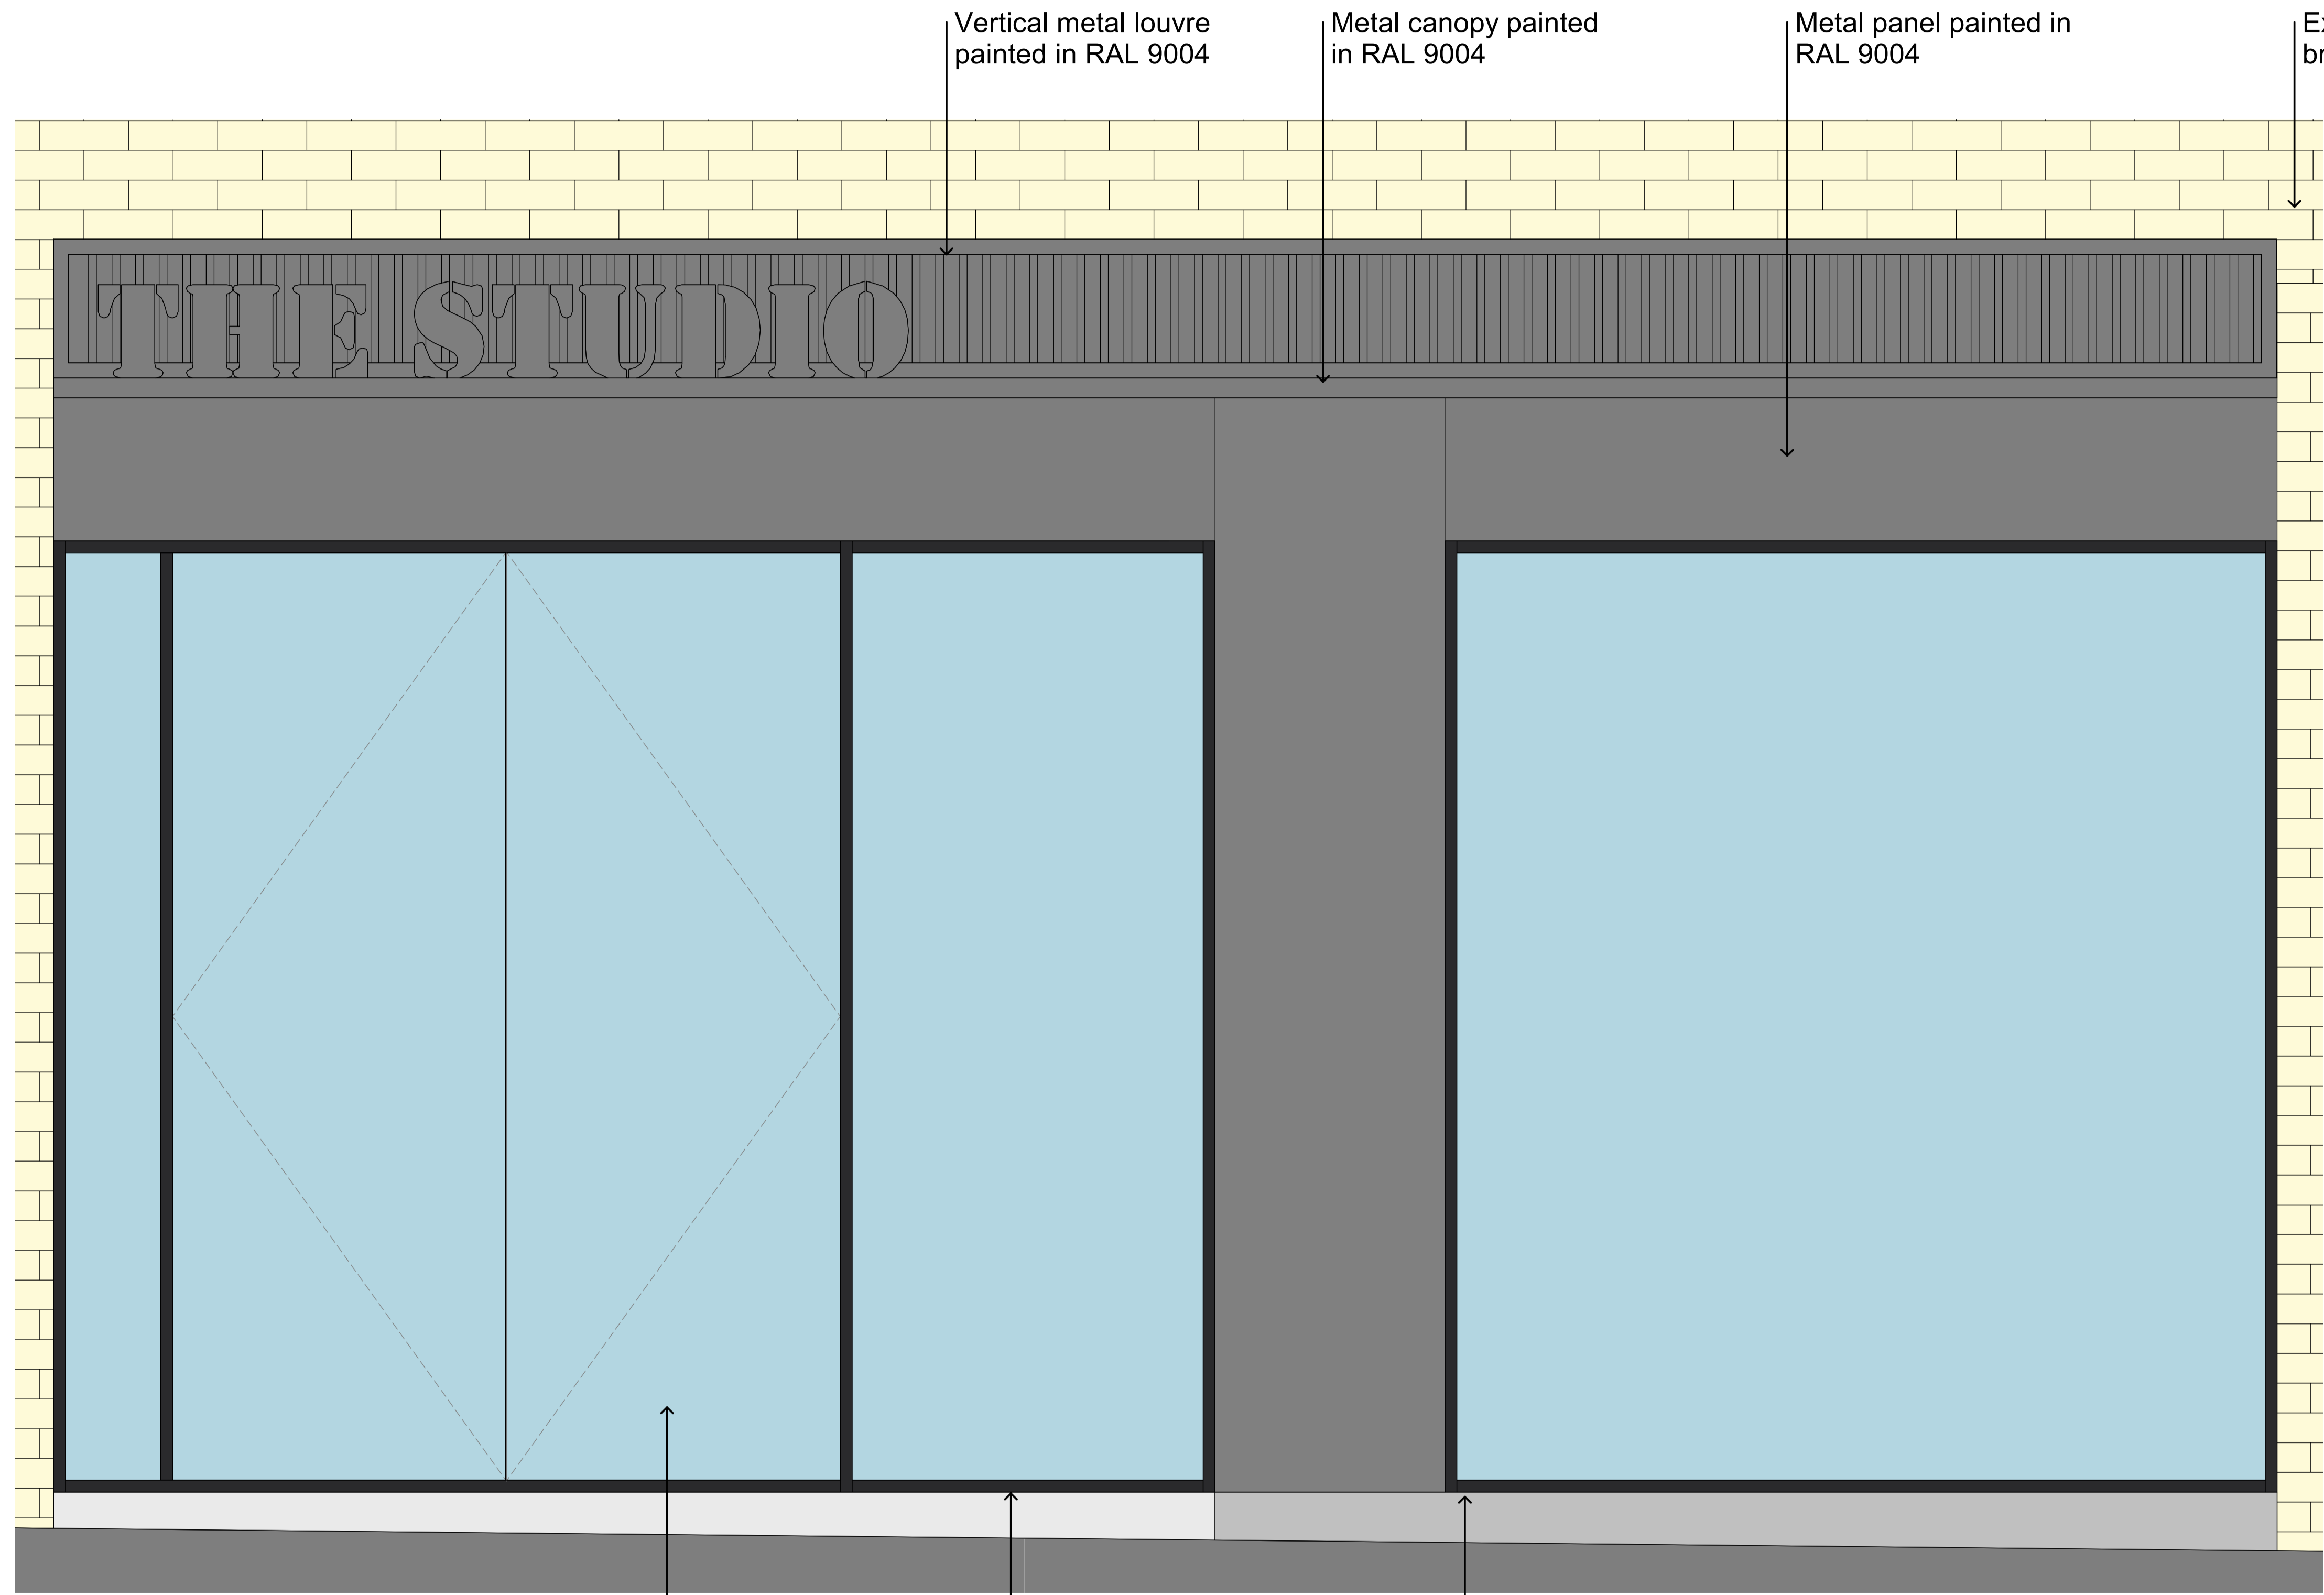

1 Leeke Street Commercial Frontage
Scale: 1 : 10

2 Section
Scale: 1 : 10

Toughened double glazed units with Low-E coating

Anodised aluminium cill painted in RAL 9004

Anodised aluminium frame painted in RAL 9004

status **PLANNING**

Orbit Architects

- Brick tile spec to be approved under condition 3
- Drawings to be read in conjunction with planning elevations

project	Field & Leeke Street, WC1X		
title	Leeke Street Commercial Frontage - Detailed Elevation		
scale	date	author	job no.
1:10 @A1	24.05.23	MFY	1878-SK-075
DO NOT SCALE FROM THIS DRAWING: Verify all dimensions on site			ver.
© Orbit Architects 83 Blackfriars Road, London SE1 8HA L020 7593 3380 www.orbitarchitects.com e.info@orbitarchitects.com			P1