
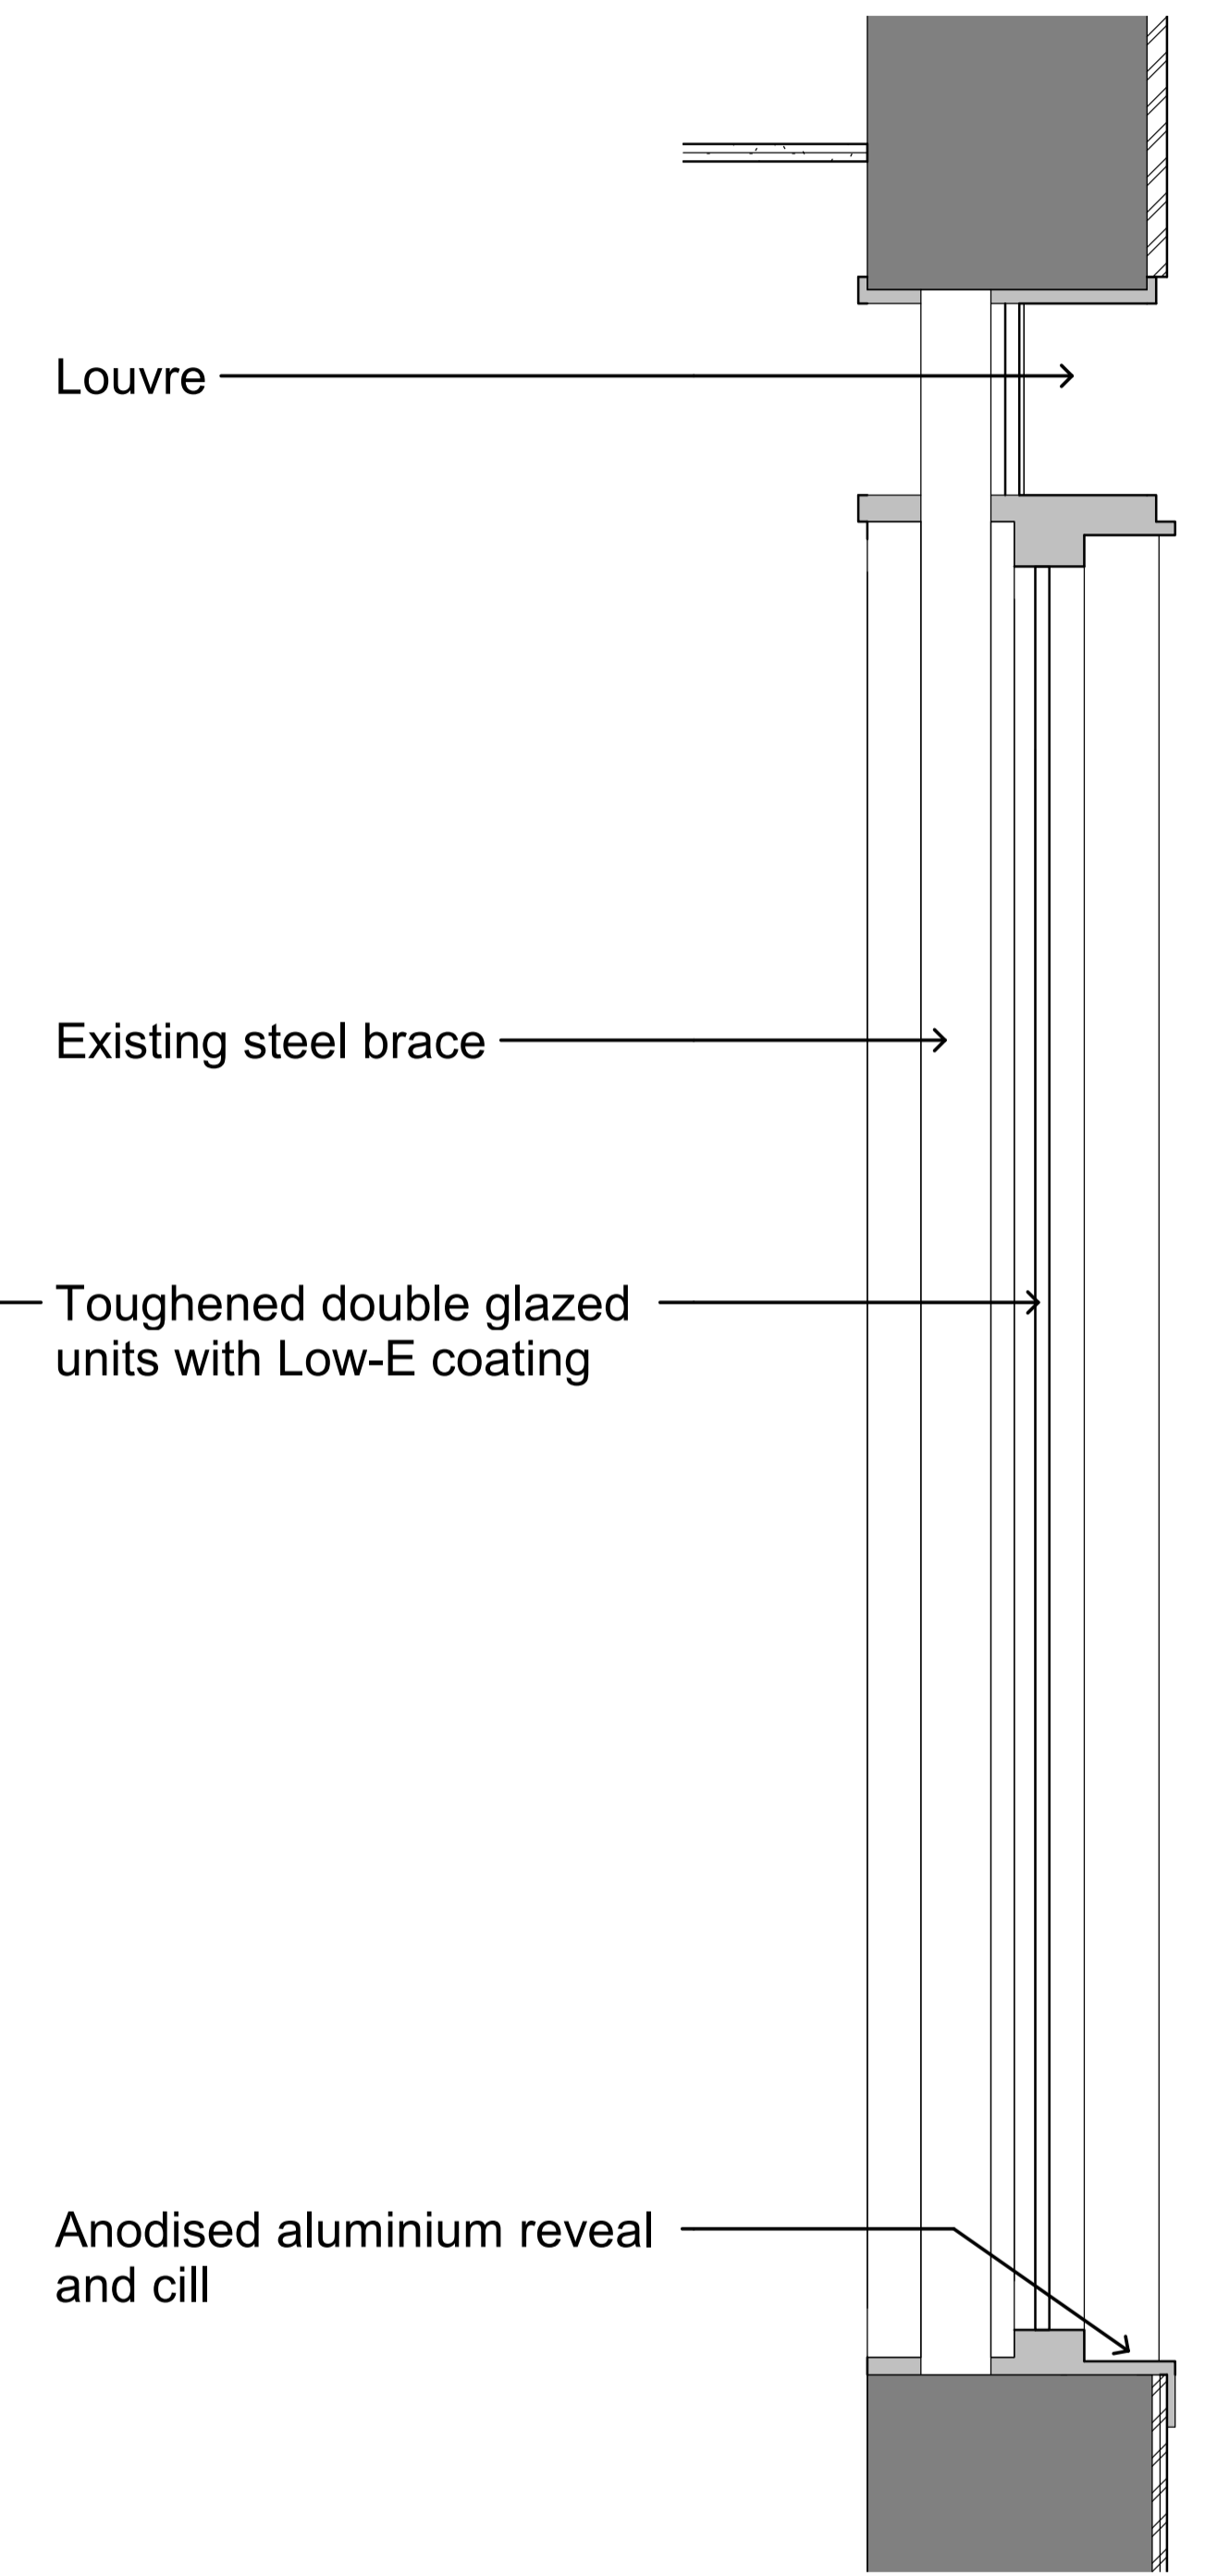


Version	Date	Author	Version notes
P1	As dwg	As dwg	Initial issue

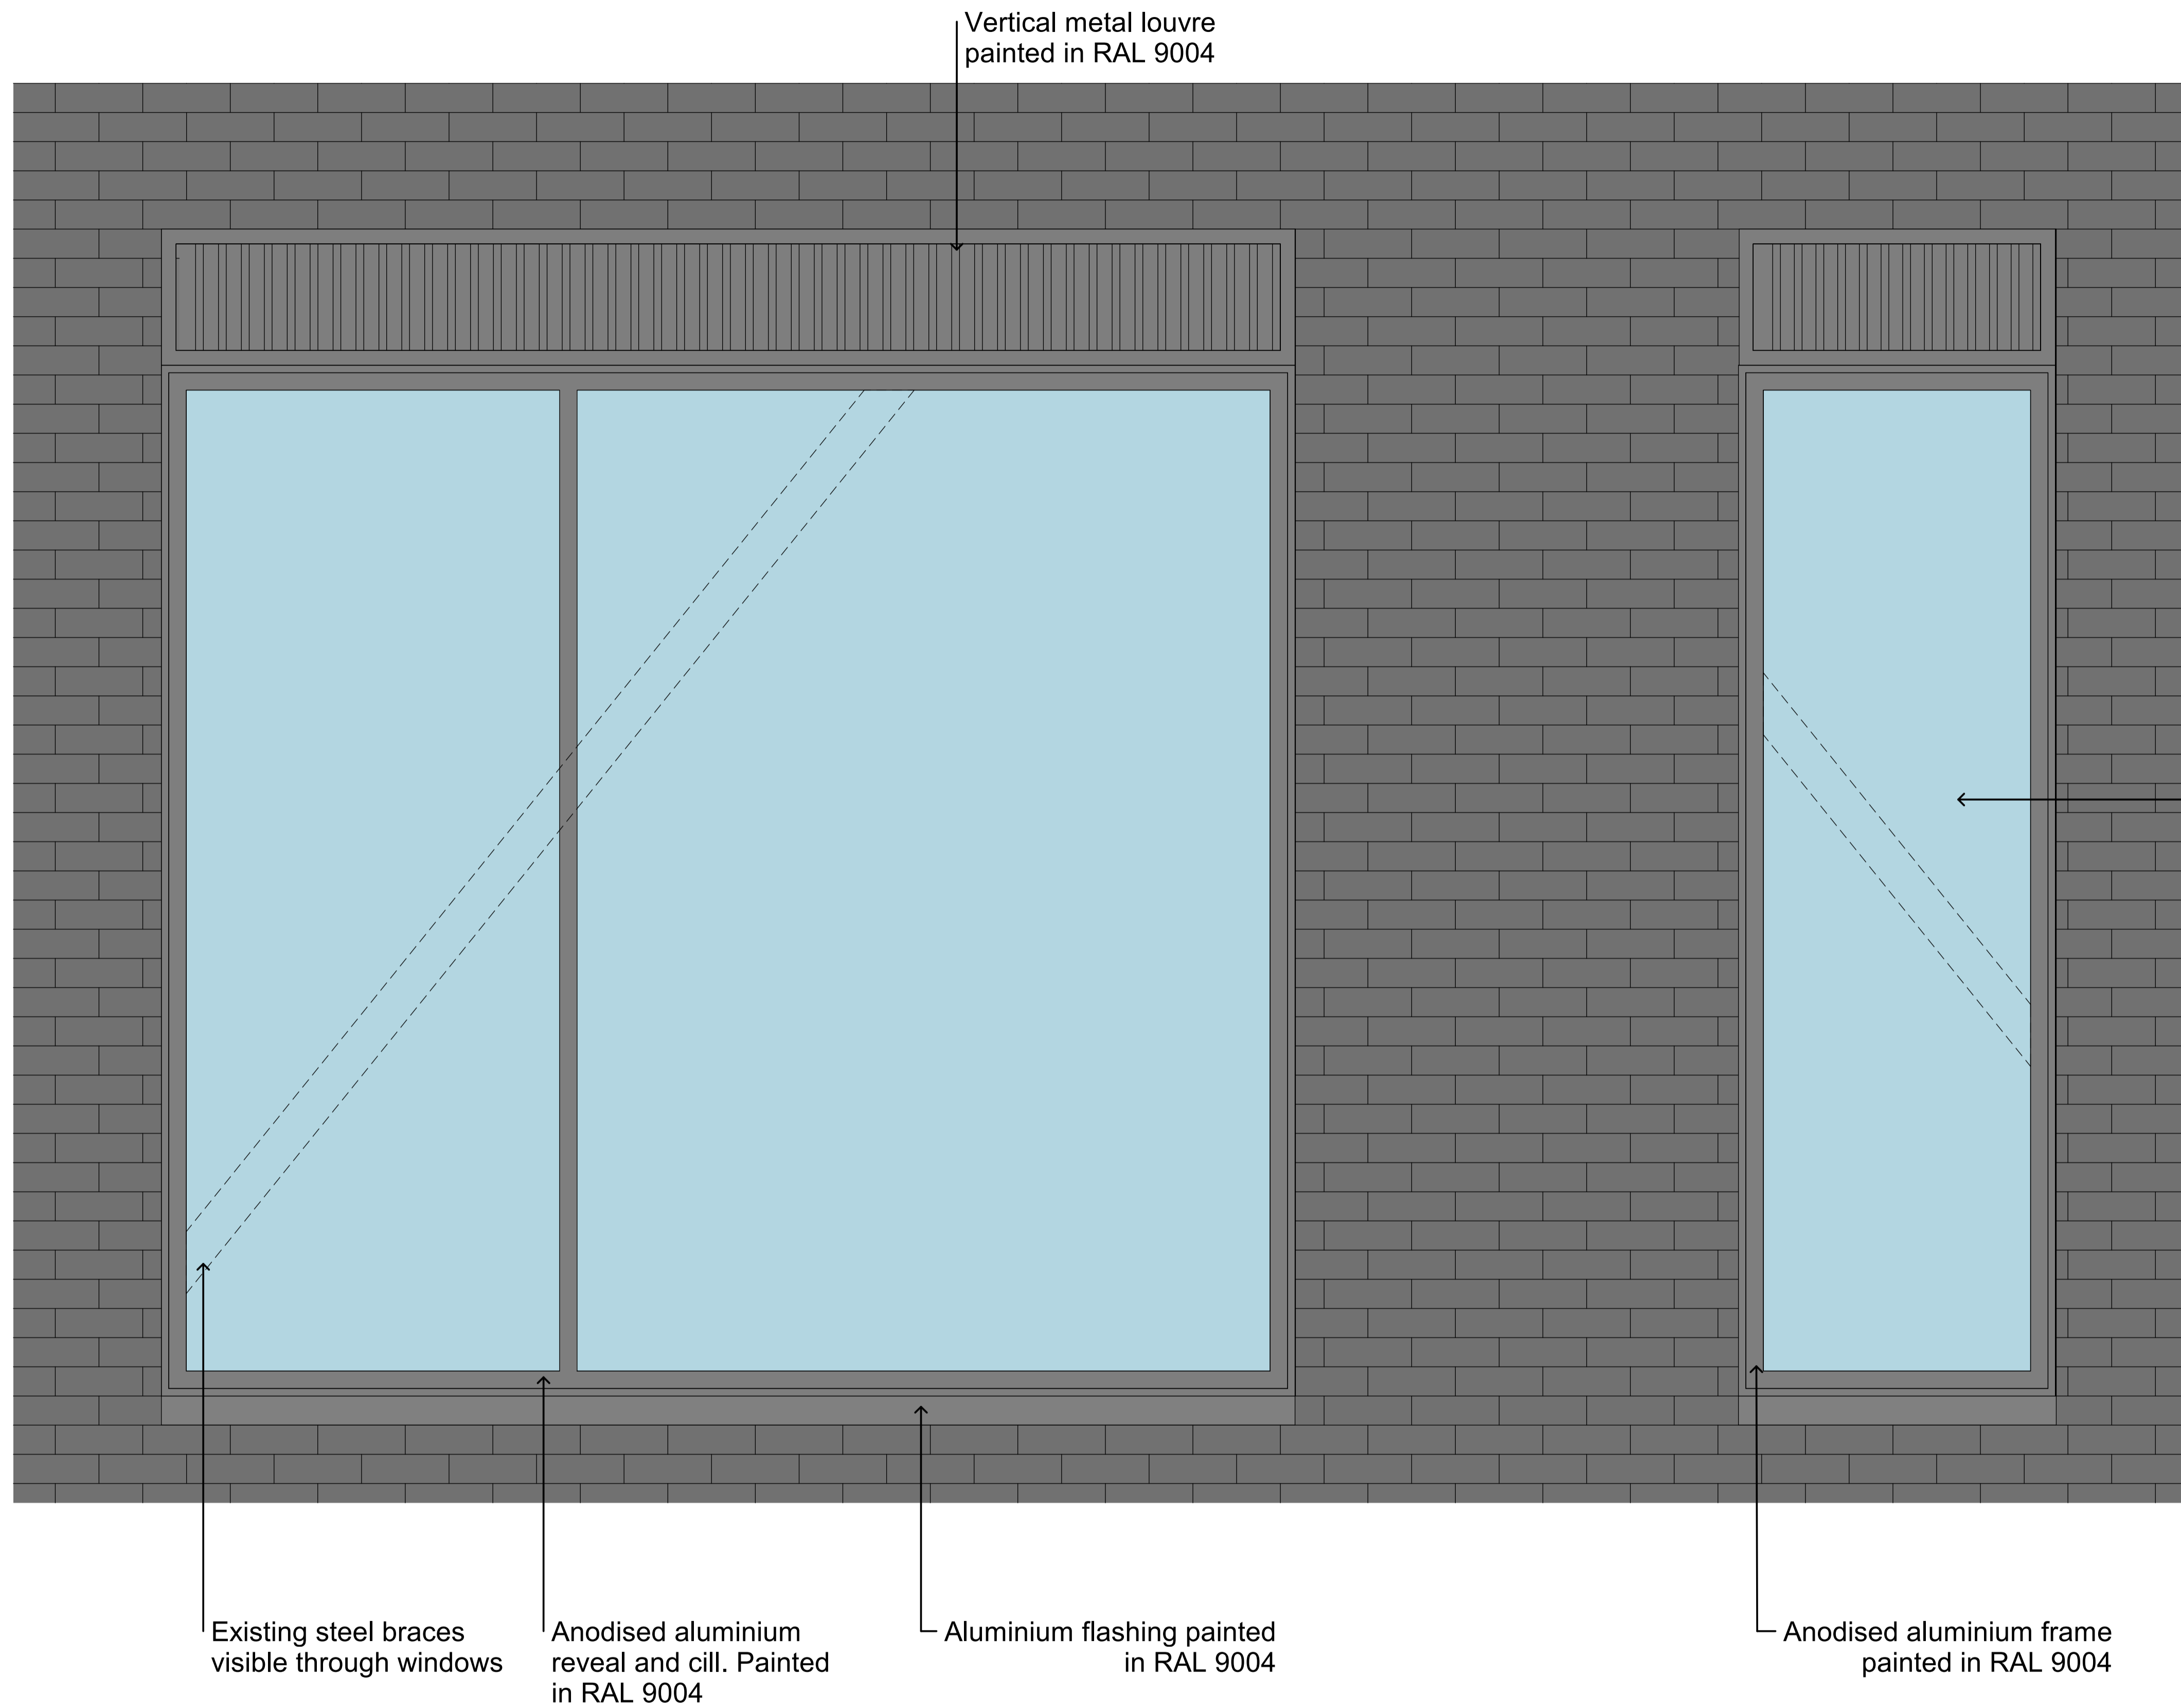

2 Section
Scale: 1 : 10

1 First Floor Leeke Street Windows
Scale: 1 : 10

- Brick tile spec to be approved under condition 3
- Drawings to be read in conjunction with planning elevations

status **PLANNING**

Orbit Architects

project Field & Leeke Street, WC1X

title First Floor Leeke Street Windows - Detailed Elevation

scale 1:10 @A1 date 24.05.23 author MFY job no. 1878-SK-077 ver. P1

DO NOT SCALE FROM THIS DRAWING: Verify all dimensions on site

© Orbit Architects 83 Blackfriars Road, London SE1 8HA L020 7593 3380 w. www.orbitarchitects.com e. info@orbitarchitects.com