


Version	Date	Author	Version notes	
P1	As dwg	As dwg	Initial issue	

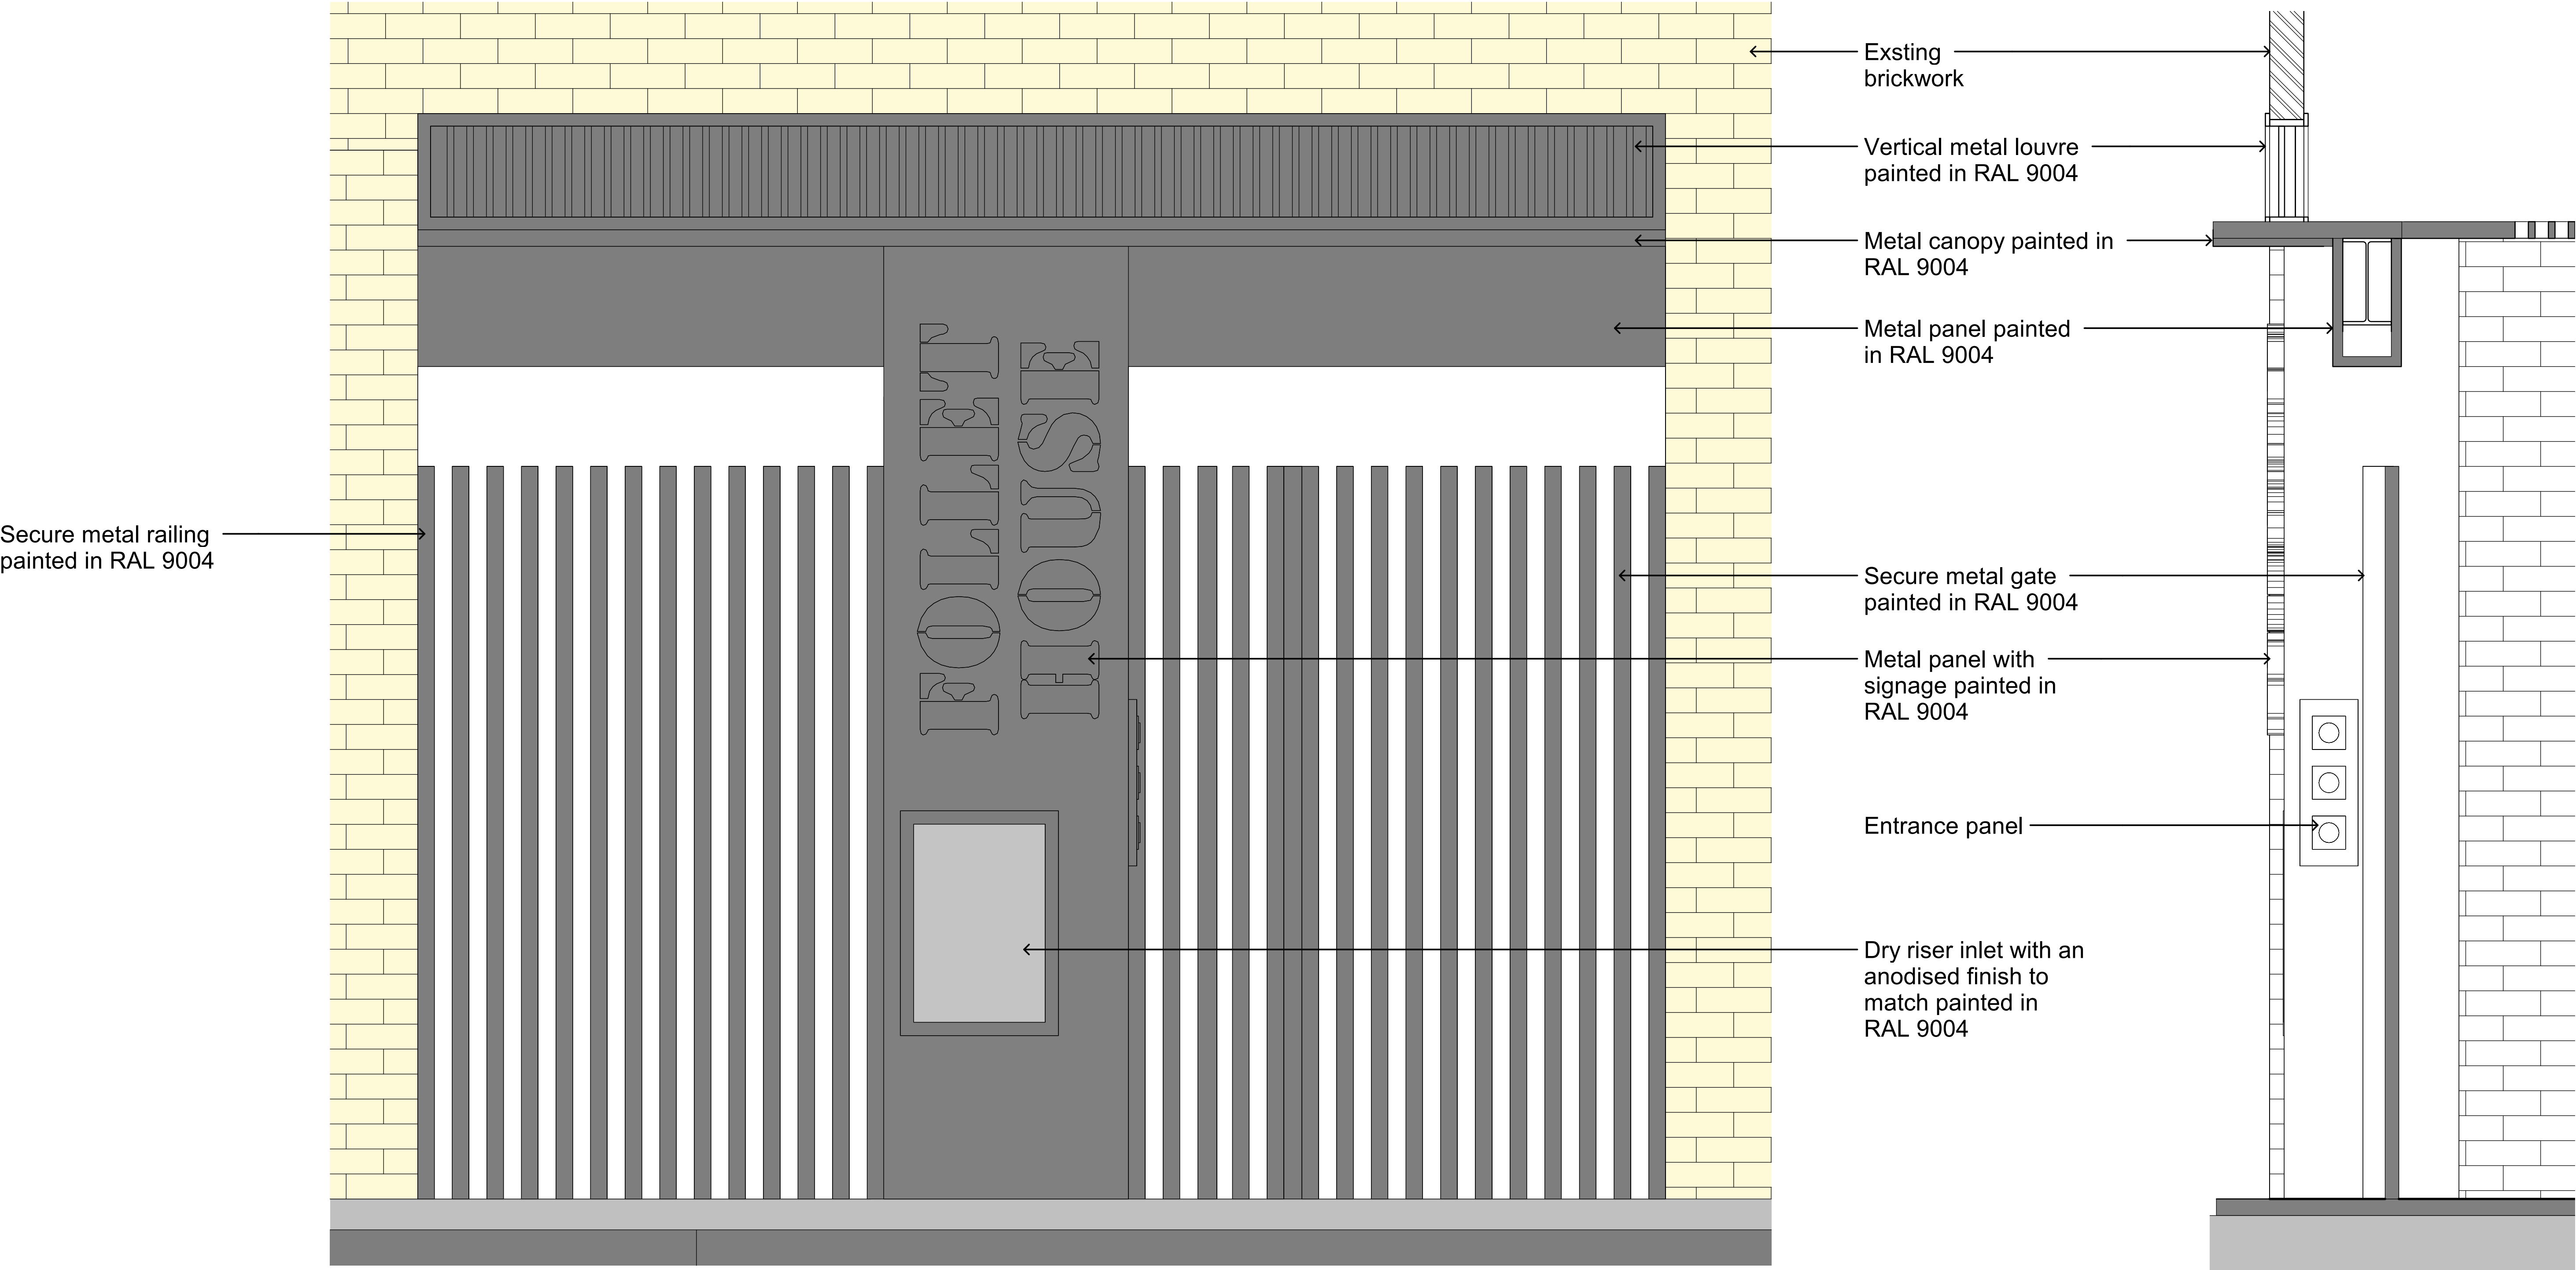

1 Leeke Street Residential Frontage
Scale: 1 : 10

2 Section
Scale: 1 : 10

- Brick tile spec to be approved under condition 3
- Drawings to be read in conjunction with planning elevations

status

PLANNING

Orbit Architects

project

Field & Leeke Street, WC1X

title

Leeke Street Residential Frontage - Detailed Elevation

scale

1:10 @A1

date

24.05.23

author

MFY

job no.

1878-SK-078

dwg no.

P1

ver.

DO NOT SCALE FROM THIS DRAWING: Verify all dimensions on site

© Orbit Architects 83 Blackfriars Road, London SE1 8HA t.020 7593 3380 w.www.orbitarchitects.com e.info@orbitarchitects.com