



Version	Date	Author	Version notes
P1	As dwg	As dwg	Initial issue

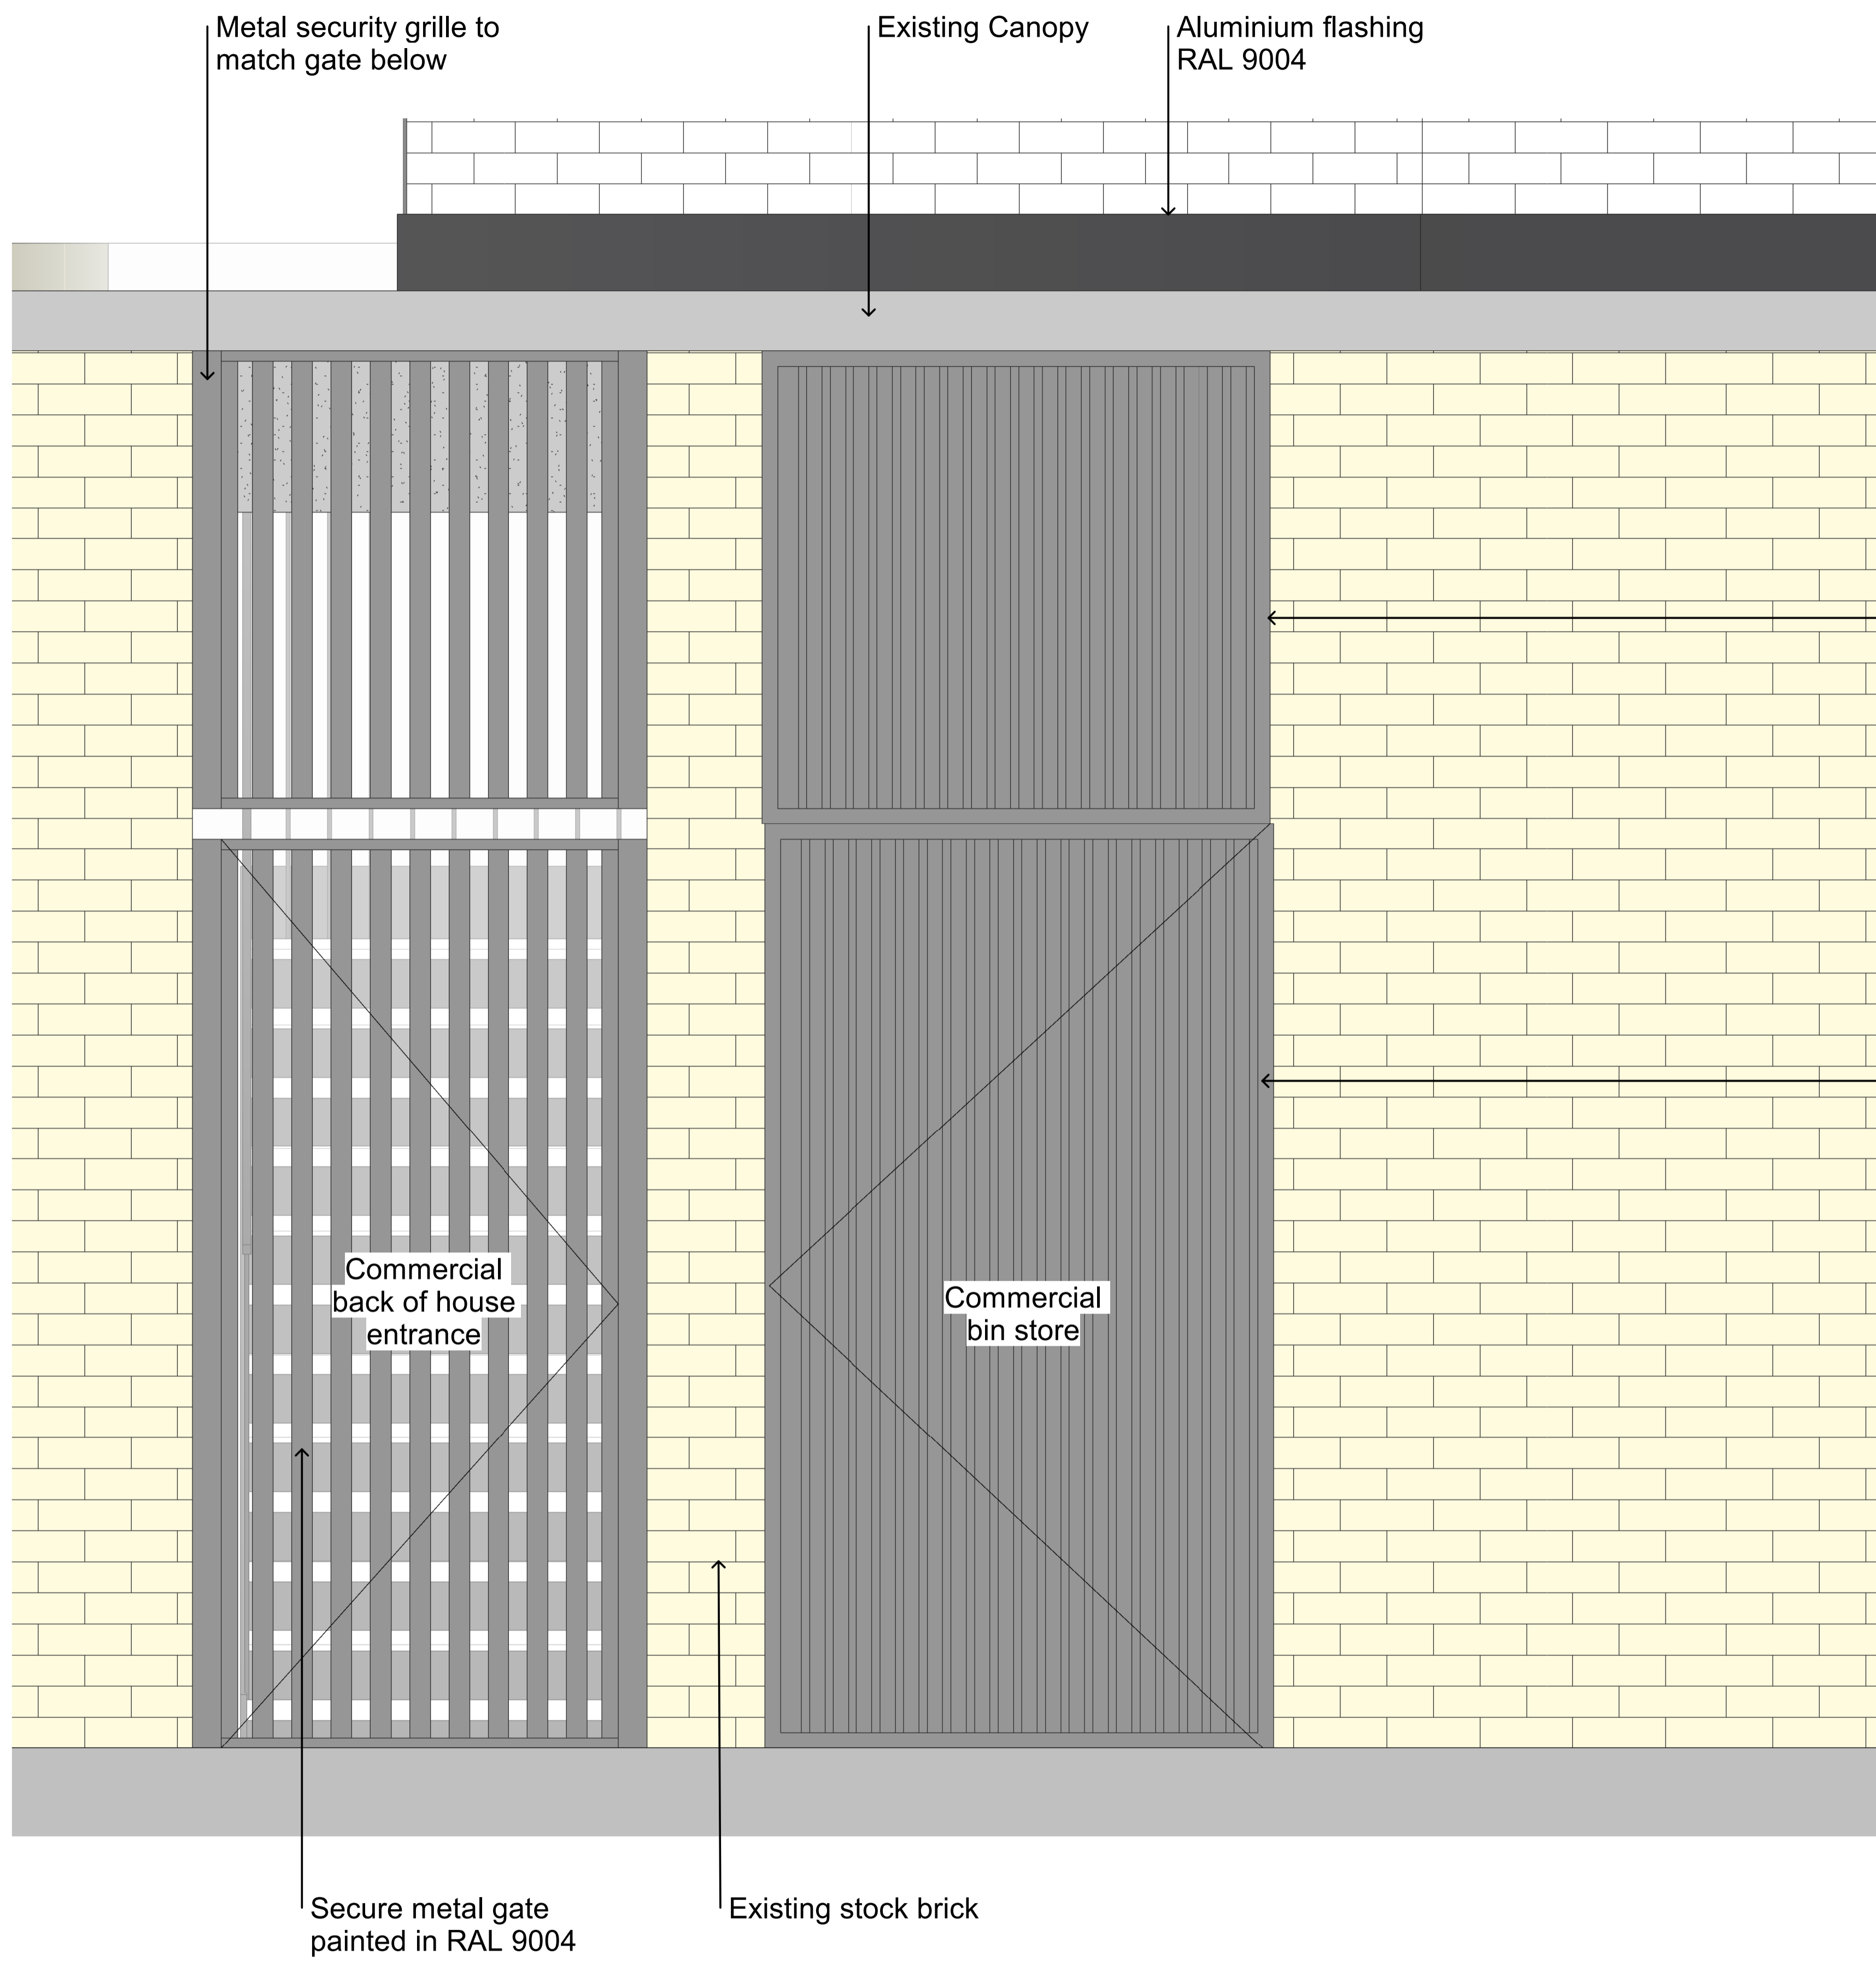

1 Field Street commercial back of house entrance
Scale: 1 : 10

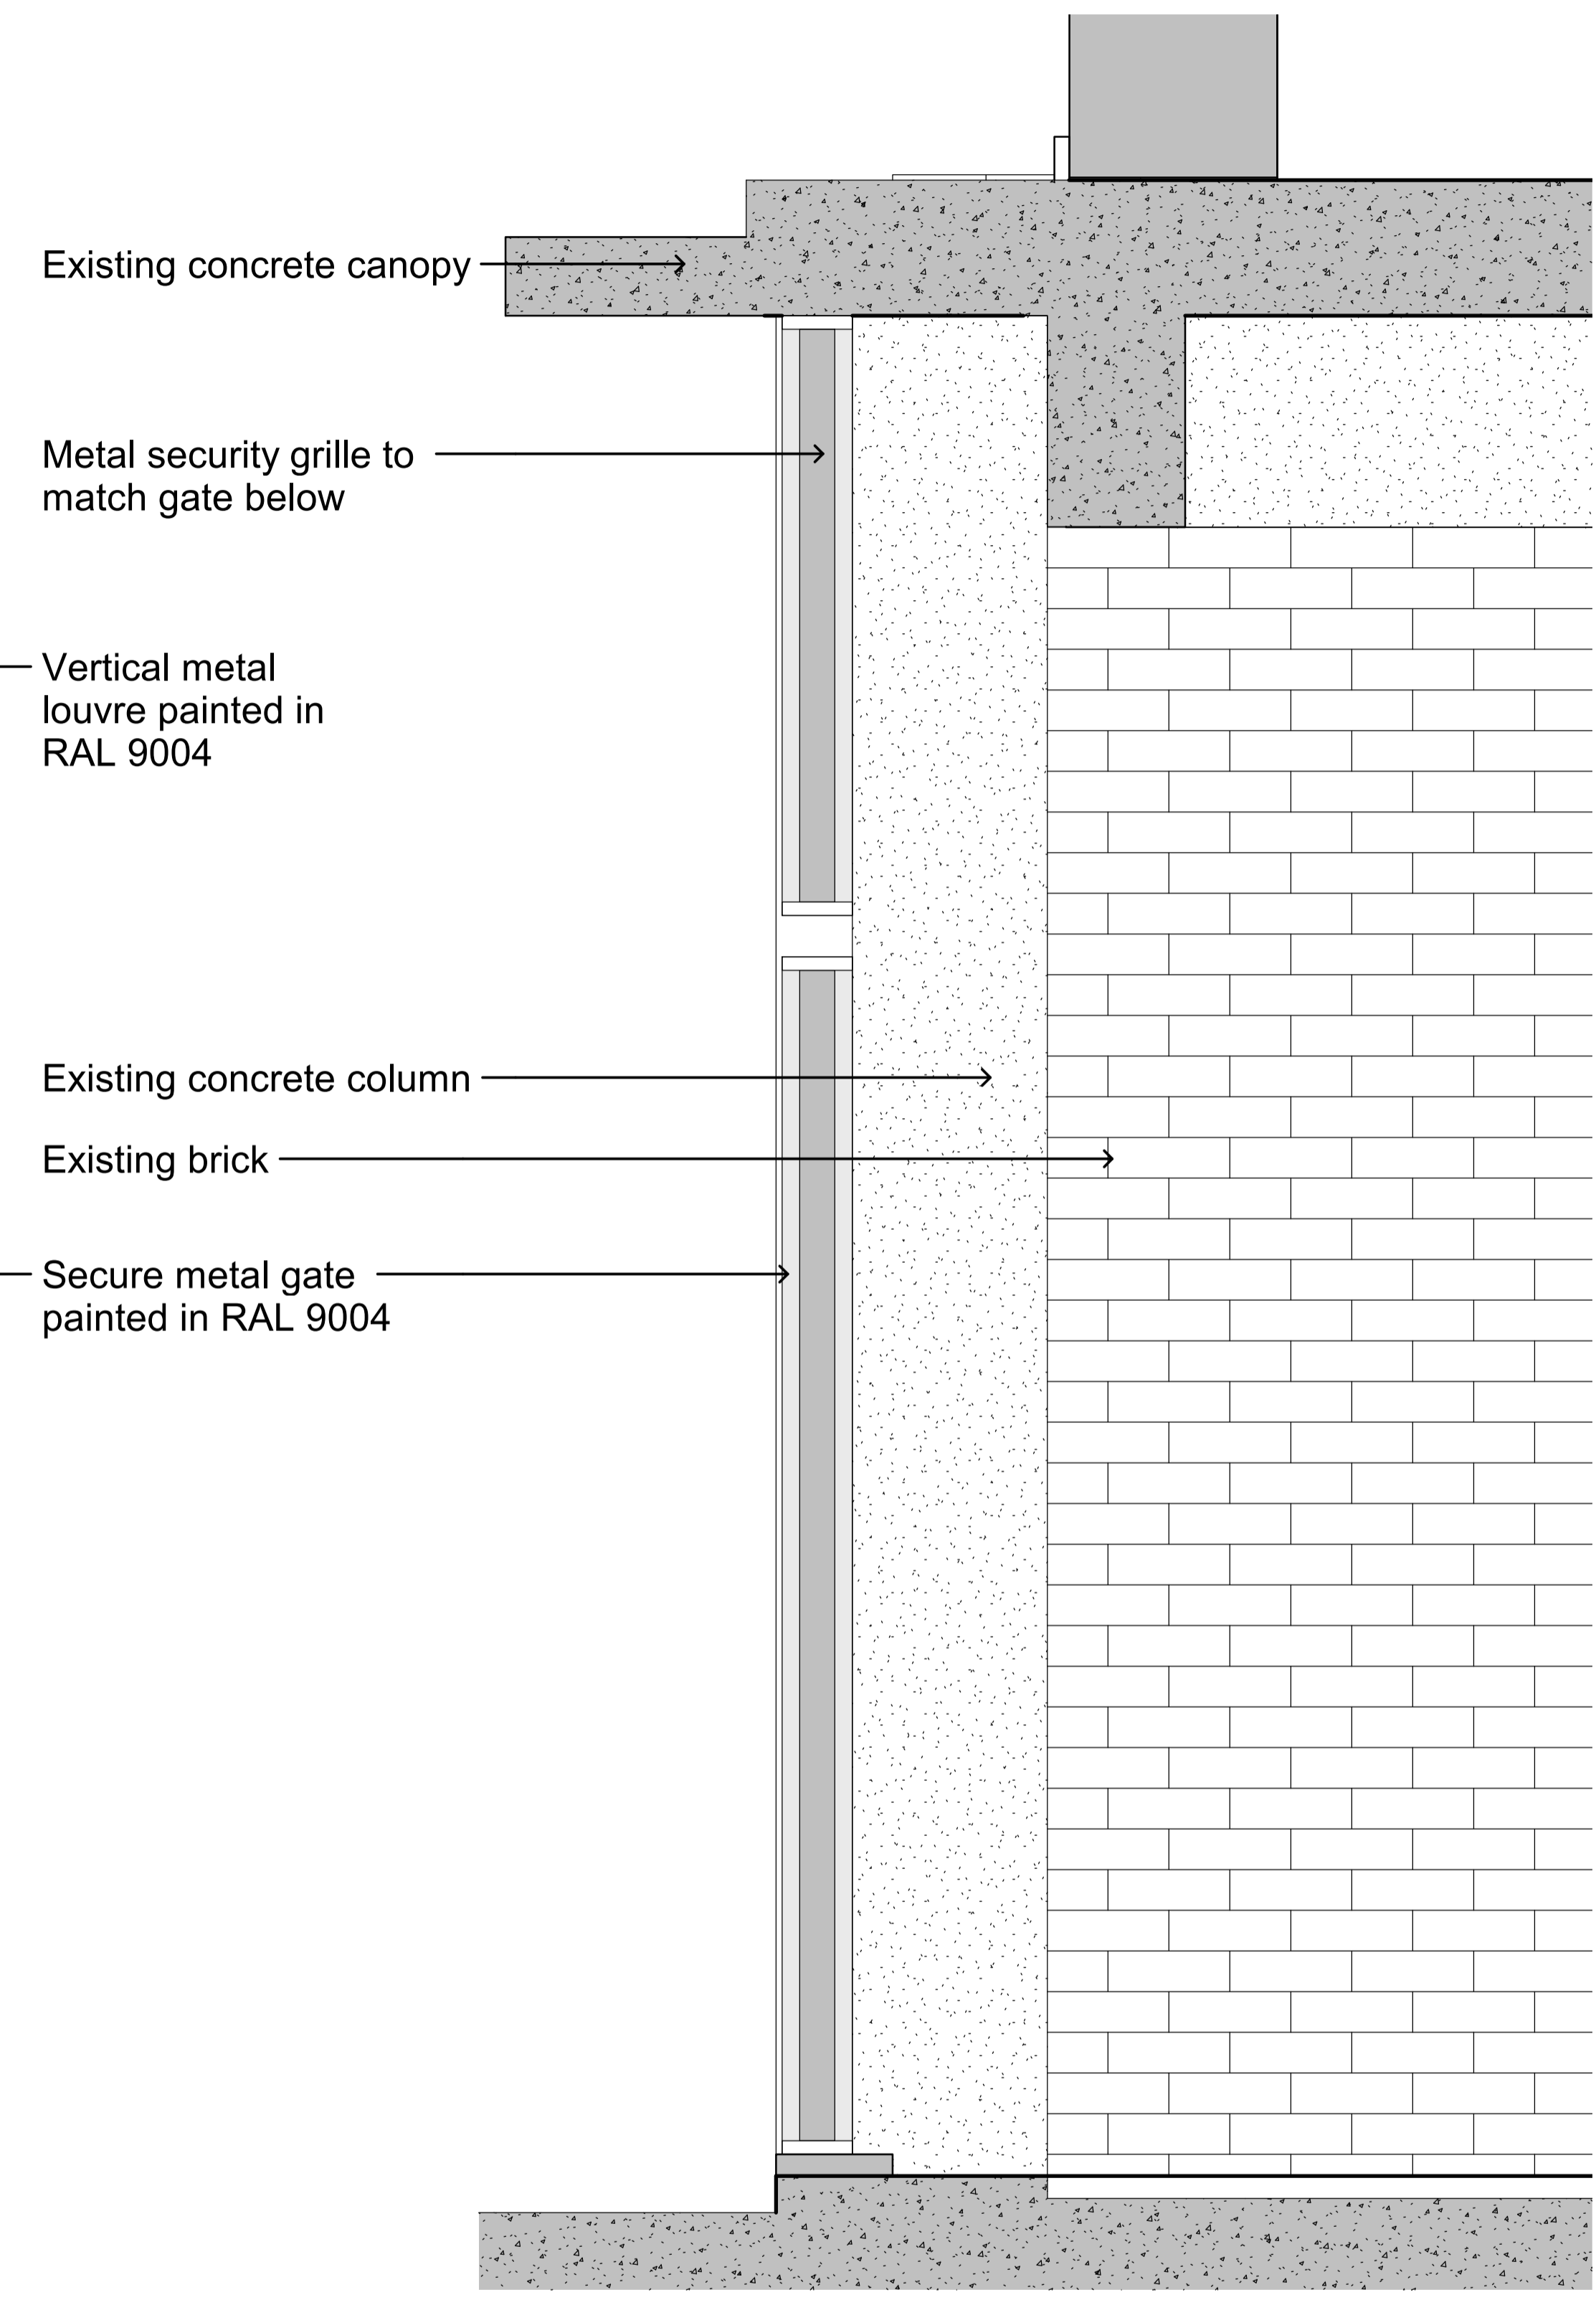

2 Section
Scale: 1 : 10

status **PLANNING**

Orbit Architects

project Field & Leeke Street, WC1X

title Field Street - Commercial back of house entrance

scale 1:10 @A1 date 24.05.23 author MFY job no. 1878-SK-079 ver. P1

DO NOT SCALE FROM THIS DRAWING: Verify all dimensions on site

© Orbit Architects 83 Blackfriars Road, London SE1 8HA L020 7593 3380 w.www.orbitarchitects.com e.info@orbitarchitects.com

- Brick tile spec to be approved under condition 3
- Drawings to be read in conjunction with planning elevations