
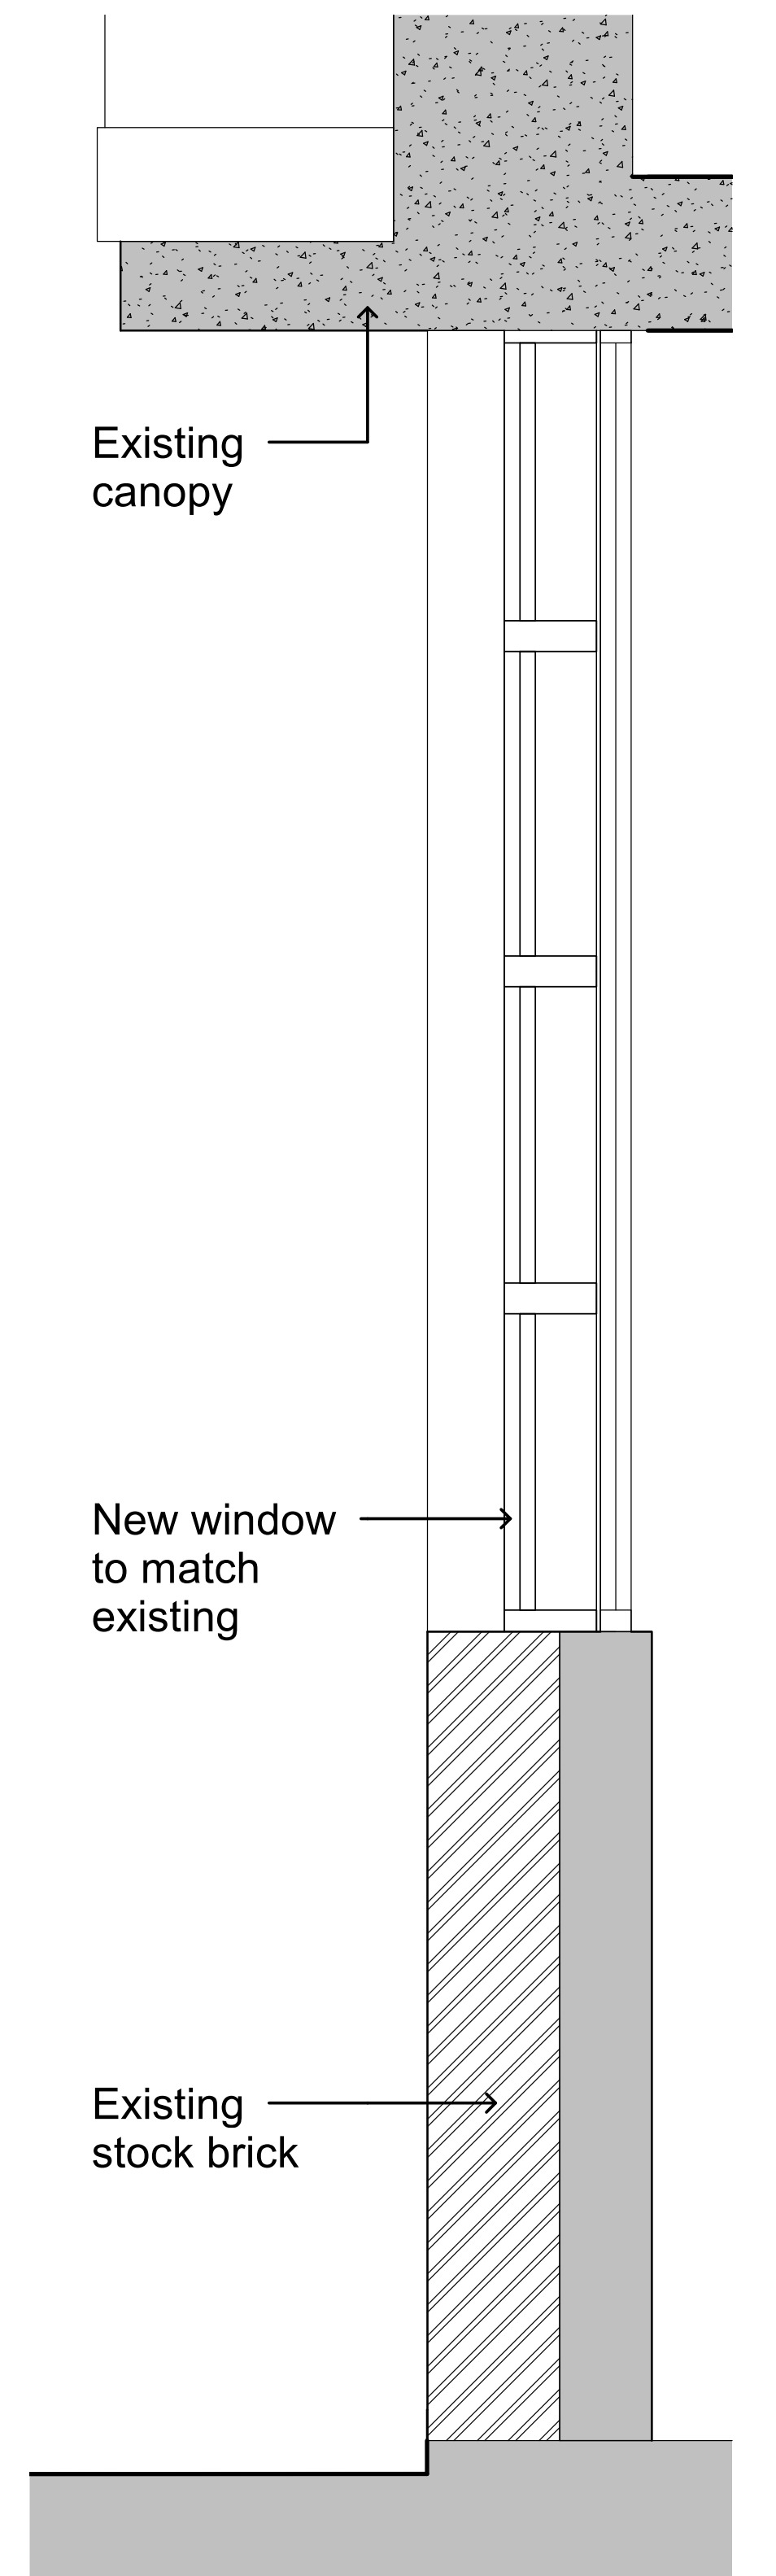


Version	Date	Author	Version notes
P1	As dwg	As dwg	Initial issue

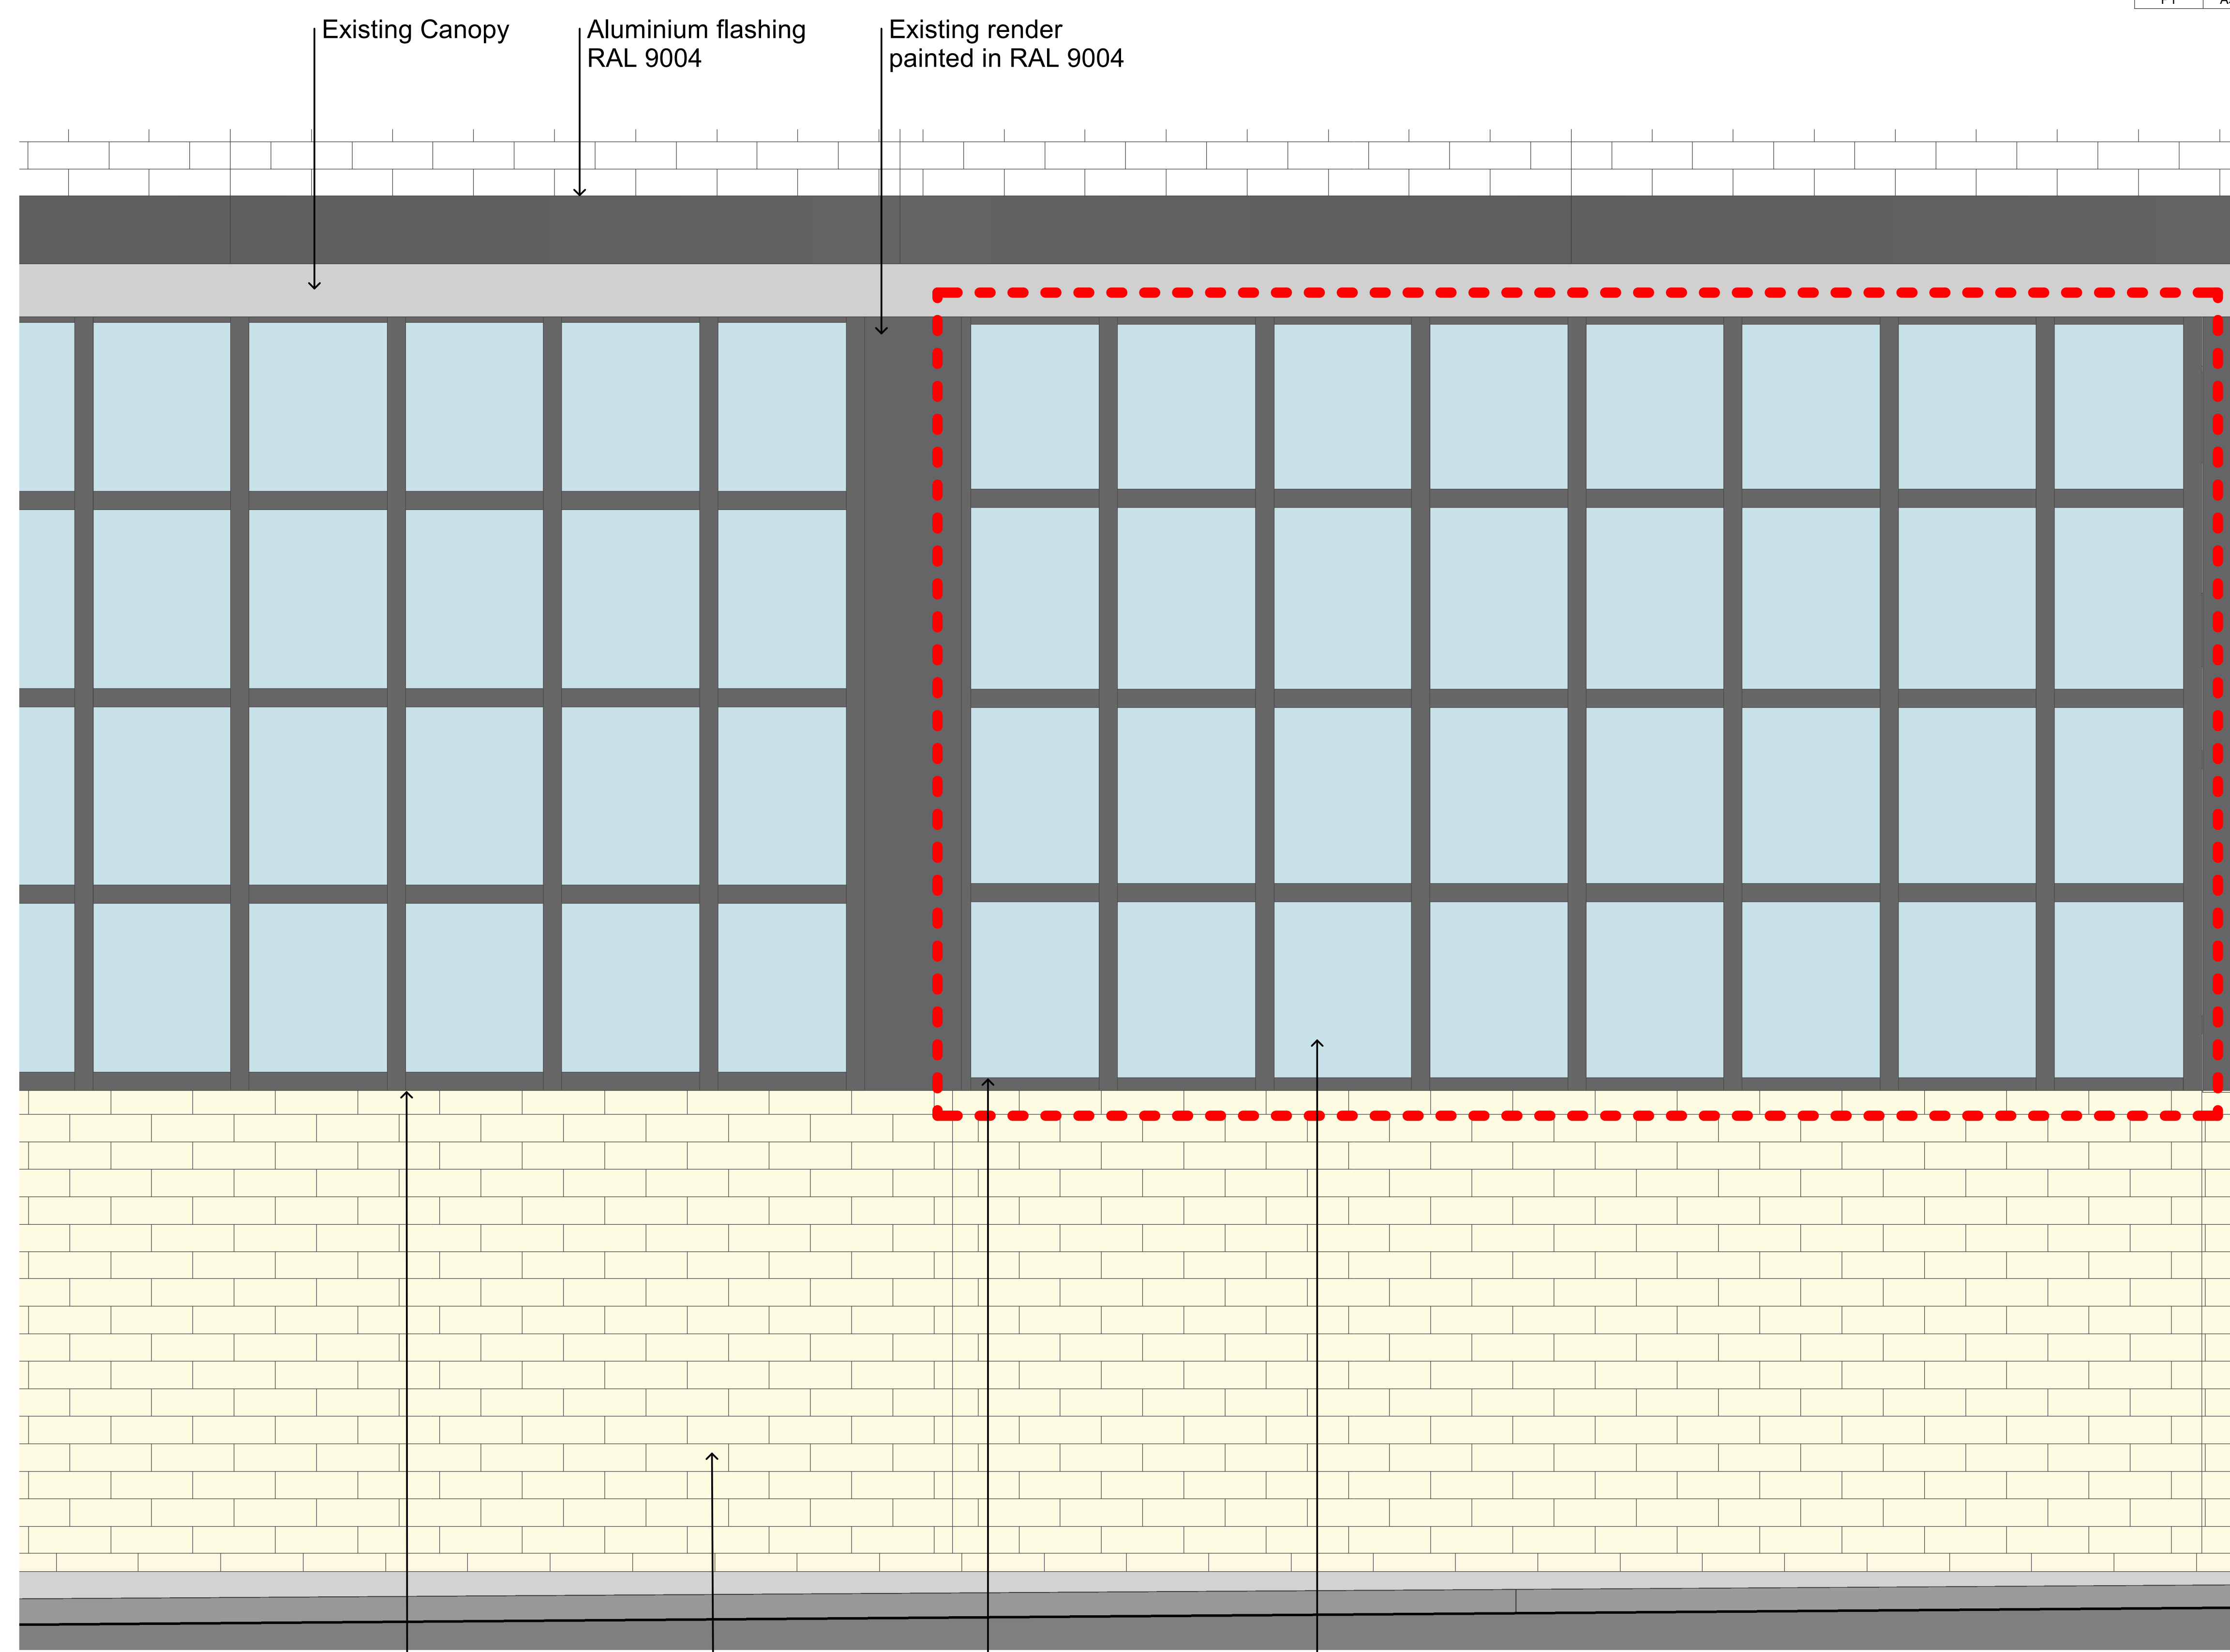

**1** Field Street Windows  
Scale: 1 : 10

--- New window to match existing

Existing frame painted in RAL 9004

Existing stock brick

New metal frame painted in RAL 9004

Toughened glass with low E coating

**2** Section  
Scale: 1 : 10

**PLANNING**

**Orbit Architects**

project	Field & Leeke Street, WC1X		
title	Field Street Windows - Detailed Elevation		
scale	date	author	job no.
1:10 @A1	24.05.23	MFY	1878-SK-073
DO NOT SCALE FROM THIS DRAWING: Verify all dimensions on site			ver.
© Orbit Architects 83 Blackfriars Road, London SE1 8HA L020 7593 3380 www.orbitarchitects.com e.info@orbitarchitects.com			P1

- Brick tile spec to be approved under condition 3  
- Drawings to be read in conjunction with planning elevations