
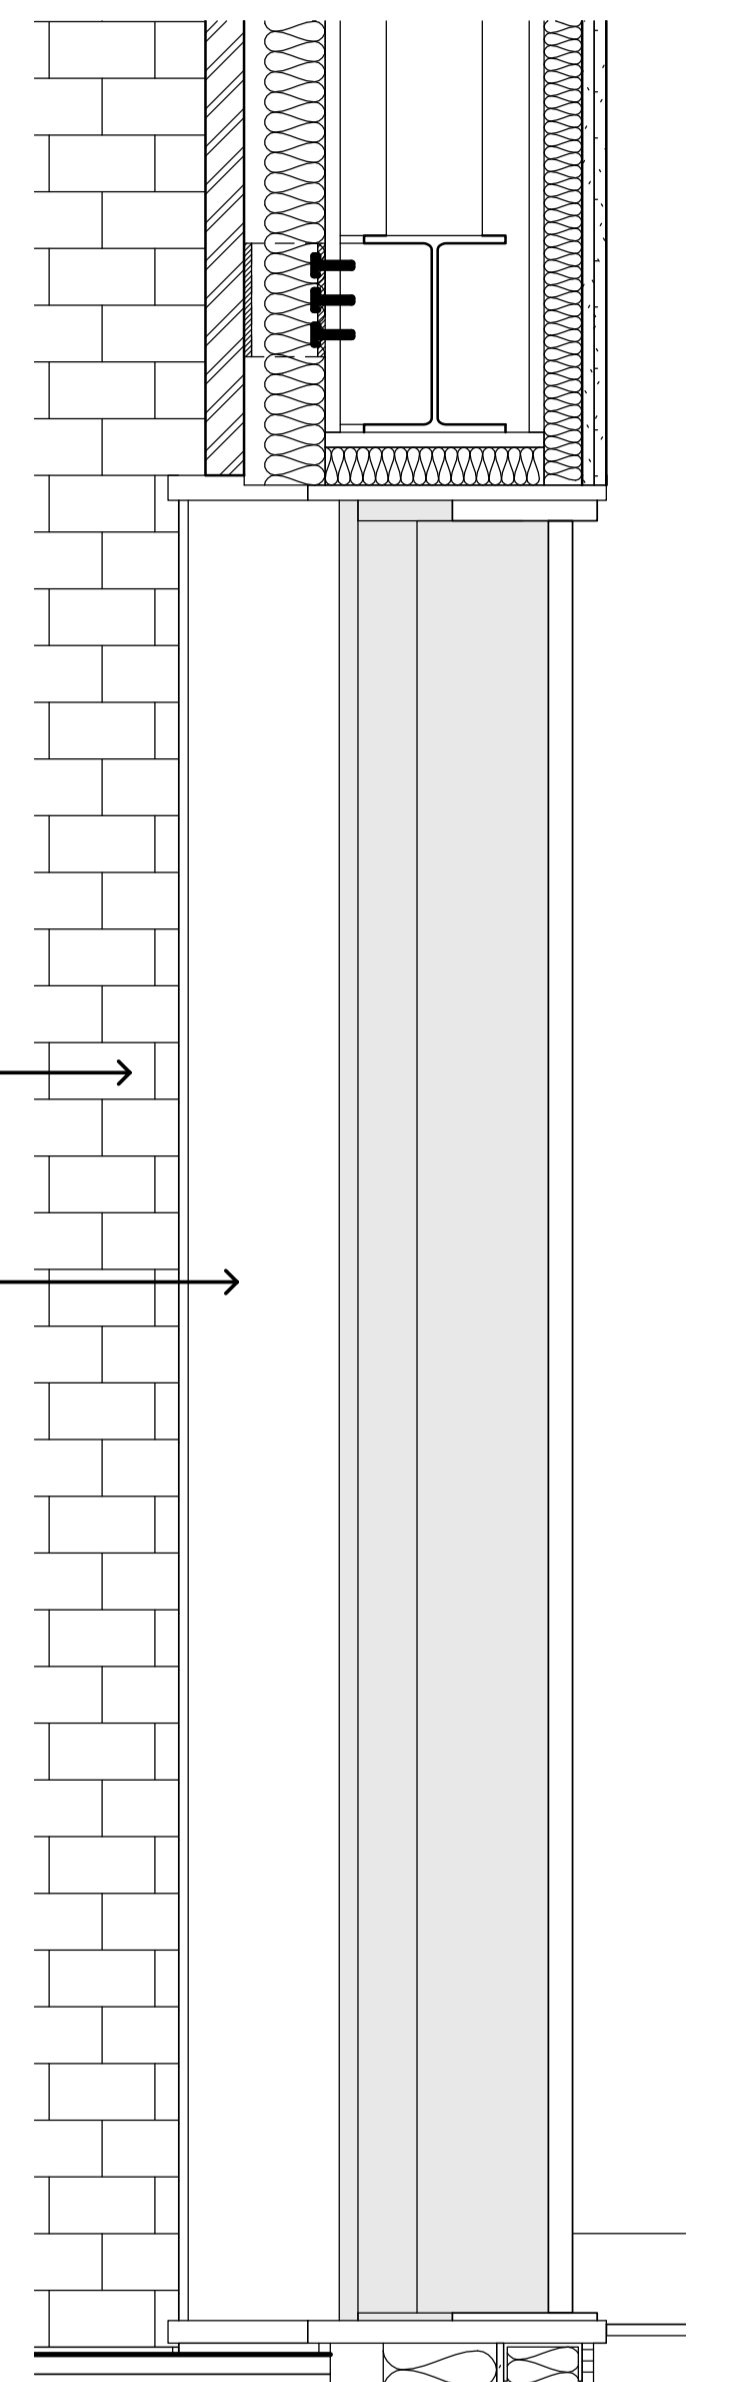


Version	Date	Author	Version notes
P1	As dwg	As dwg	Initial issue

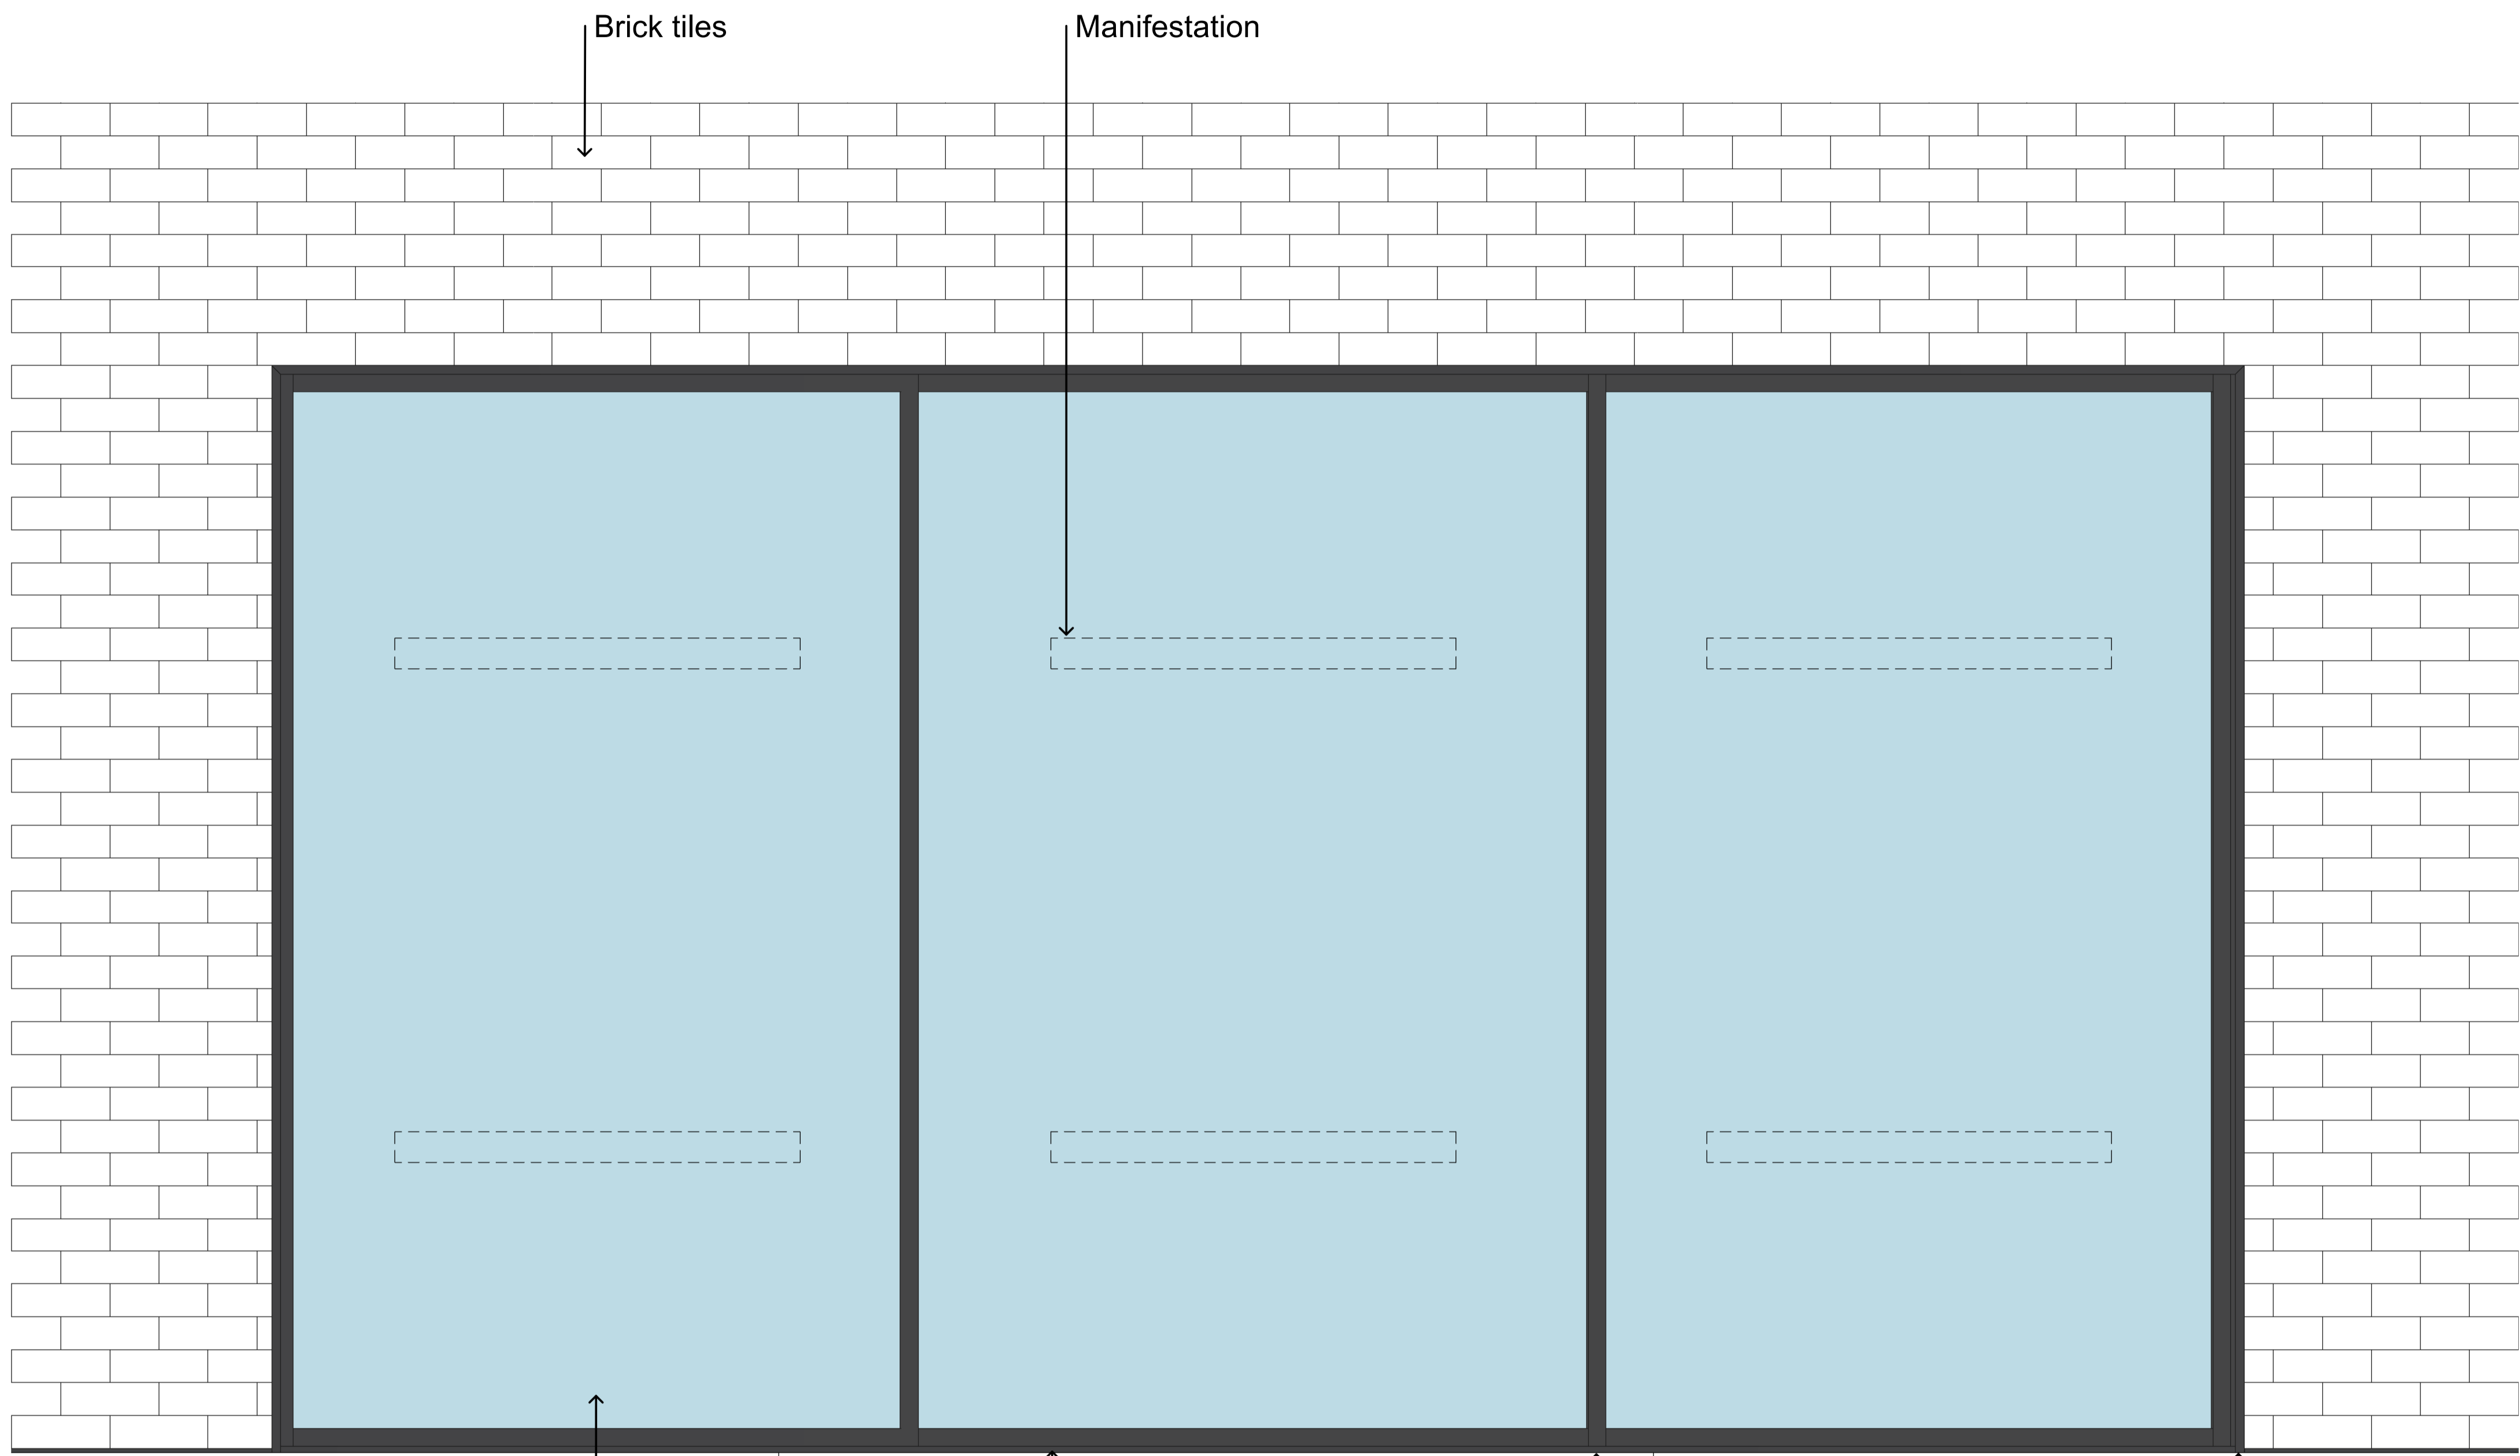

1 **Railway Terrace Windows**  
Scale: 1 : 10

2 **Section**  
Scale: 1 : 10


Toughened double glazed units with Low-E coating

Anodised aluminium cill painted in RAL 9004

Anodised aluminium frame painted in RAL 9004

Anodised aluminium reveal to wrap around painted in RAL 9004

status **PLANNING**

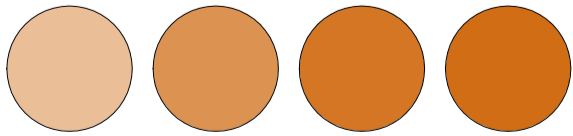 **Orbit Architects**

project **Field & Leeke Street, WC1X**

title **Railway Terrace Windows - Detailed Elevation**

scale 1:10 @A1 date 24.05.23 author MFY job no. **1878-SK-074** ver. **P1**

DO NOT SCALE FROM THIS DRAWING: Verify all dimensions on site

© Orbit Architects 83 Blackfriars Road, London SE1 8HA L020 7593 3380 w.www.orbitarchitects.com e.info@orbitarchitects.com

- Brick tile spec to be approved under condition 3  
- Drawings to be read in conjunction with planning elevations