



05 - Elevation - North West

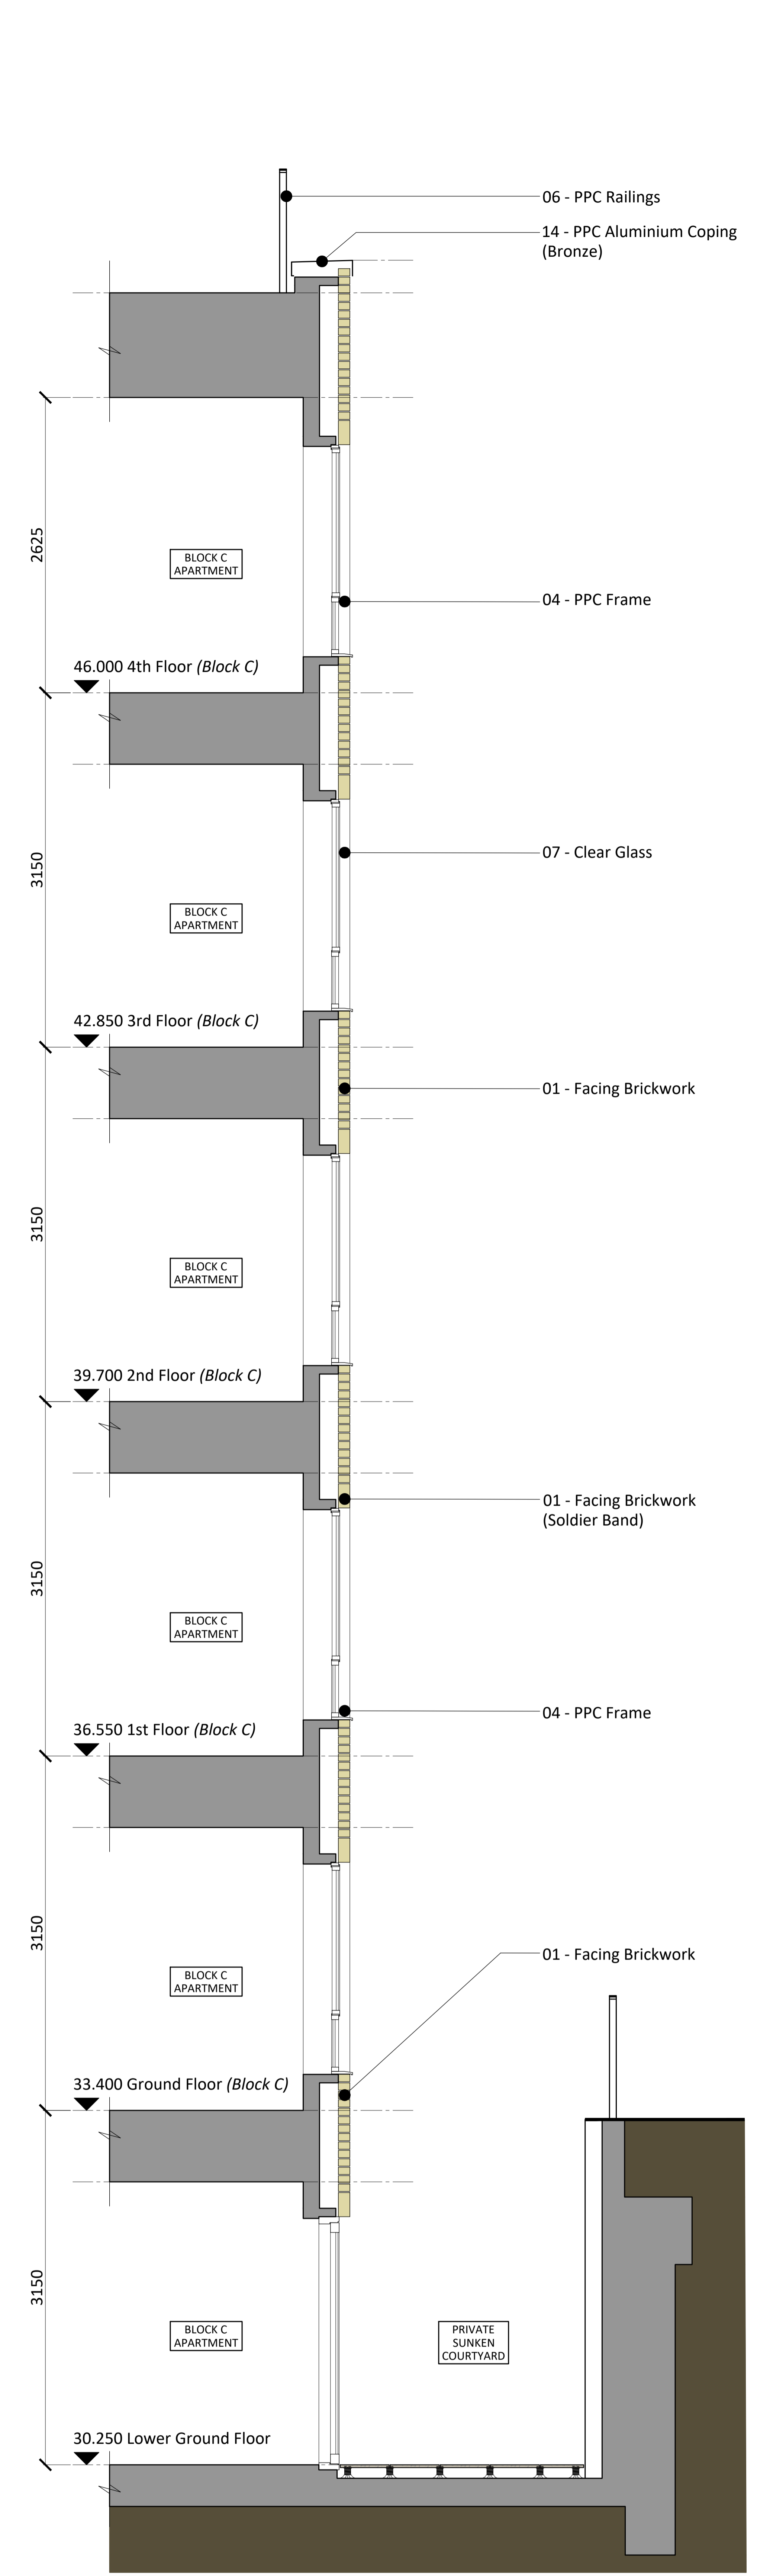


06 - Section

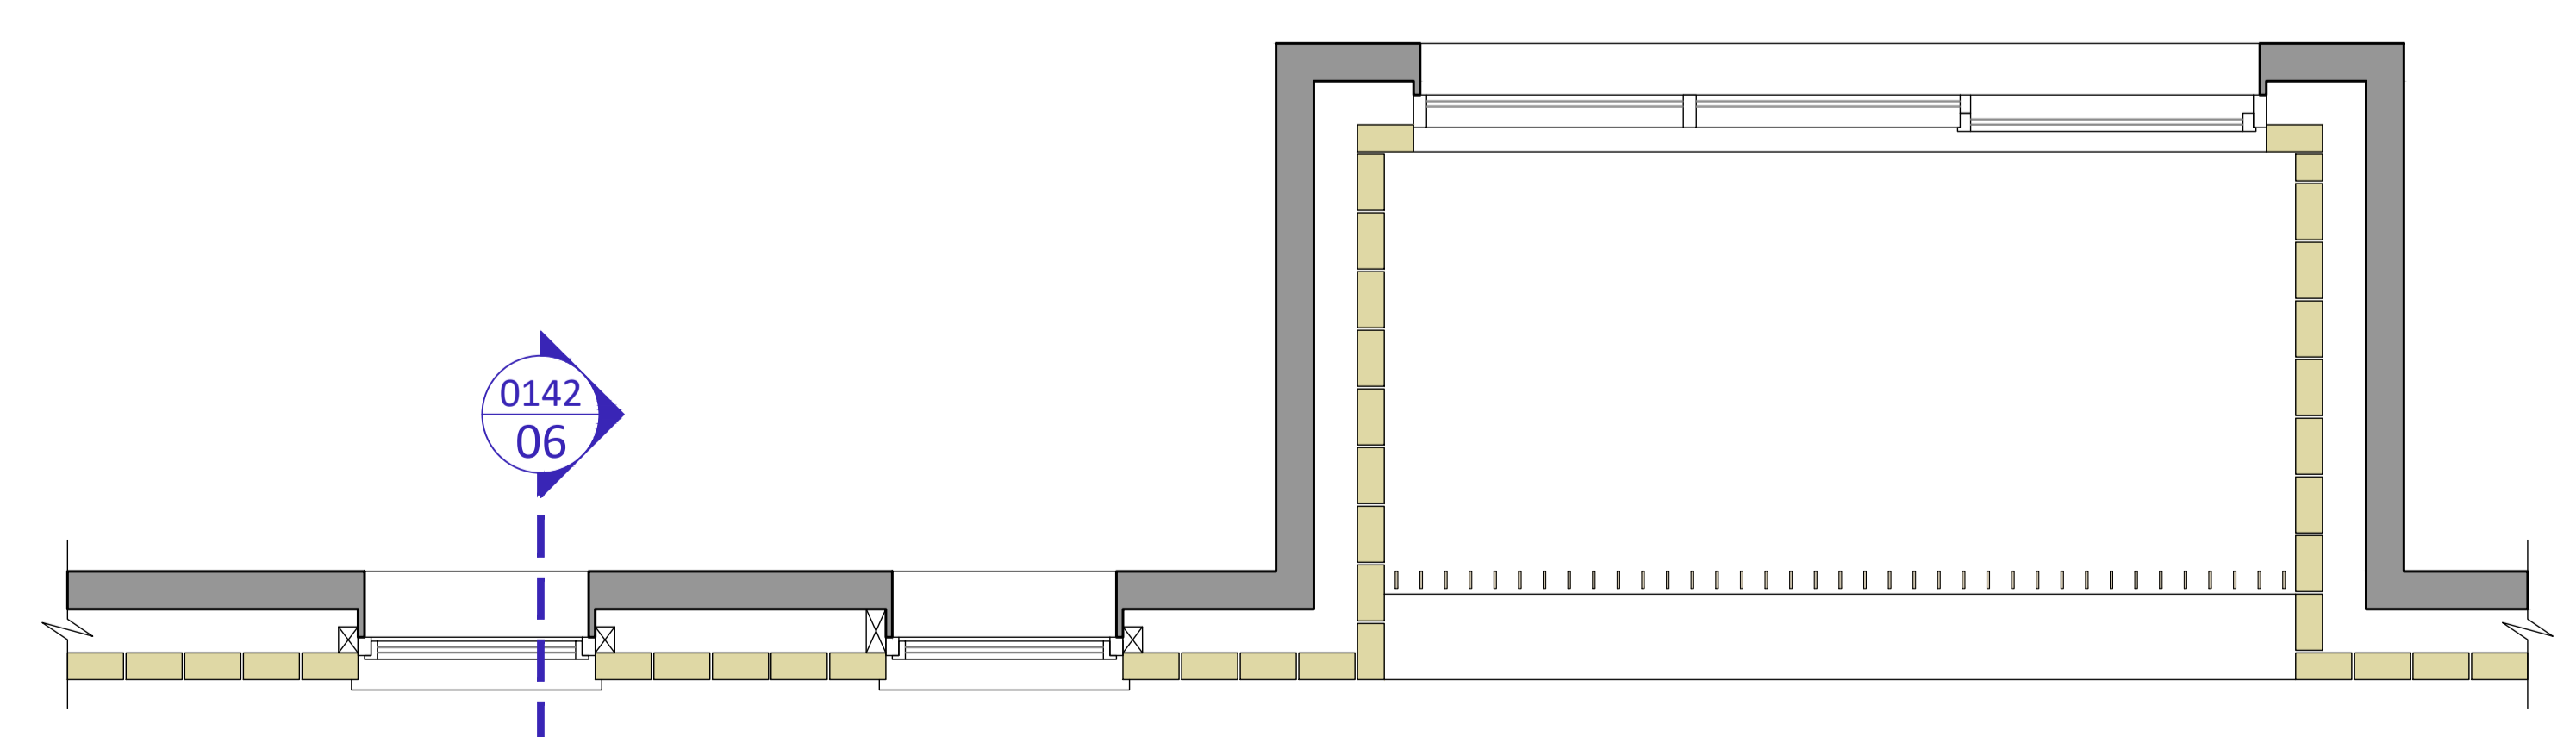


04 - Plan

Rev	Comments	Date	Dr	Ch
G1	Planning Issue	08-12-2022	SP	PD
G2	Planning Issue	28-06-2023	SP	PD

PWA Code: 22014
 Notes: Use annotated dimensions only. All dimensions in millimetres unless otherwise stated. This drawing is to be read in conjunction with all other related material. Any discrepancies, conflicts or errors must be reported to Piper Whitlock Architecture before commencing work.

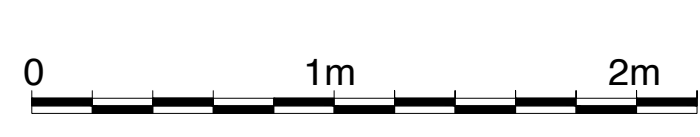

Drawing Title: Planning Condition 3a & 3b North West Bay Study	Project Name: Haverstock Hill, Camden
Client: OD Camden Hotel Ltd	
Project Ref: HHCAM - PWA-00 - ZZ-DR - A - 0142 - G2 Status: PLANNING Stage: 4 Scale @ AD: 1:25	©Piper Whitlock Architecture Ltd 2nd Floor, Angle St, Sunley House, 33a Southgate Street, Winchester, Hampshire, SO23 9EH Tel: 01962 843288, Email: enquiries@piperwhitlock.co.uk, www.piperwhitlock.co.uk