


REVISIONS			
Rev	No	Date	Comment
01	VM	15.12.2021	Reduced no of external covers
02	SM	26-07-2023	Amended for pavement license

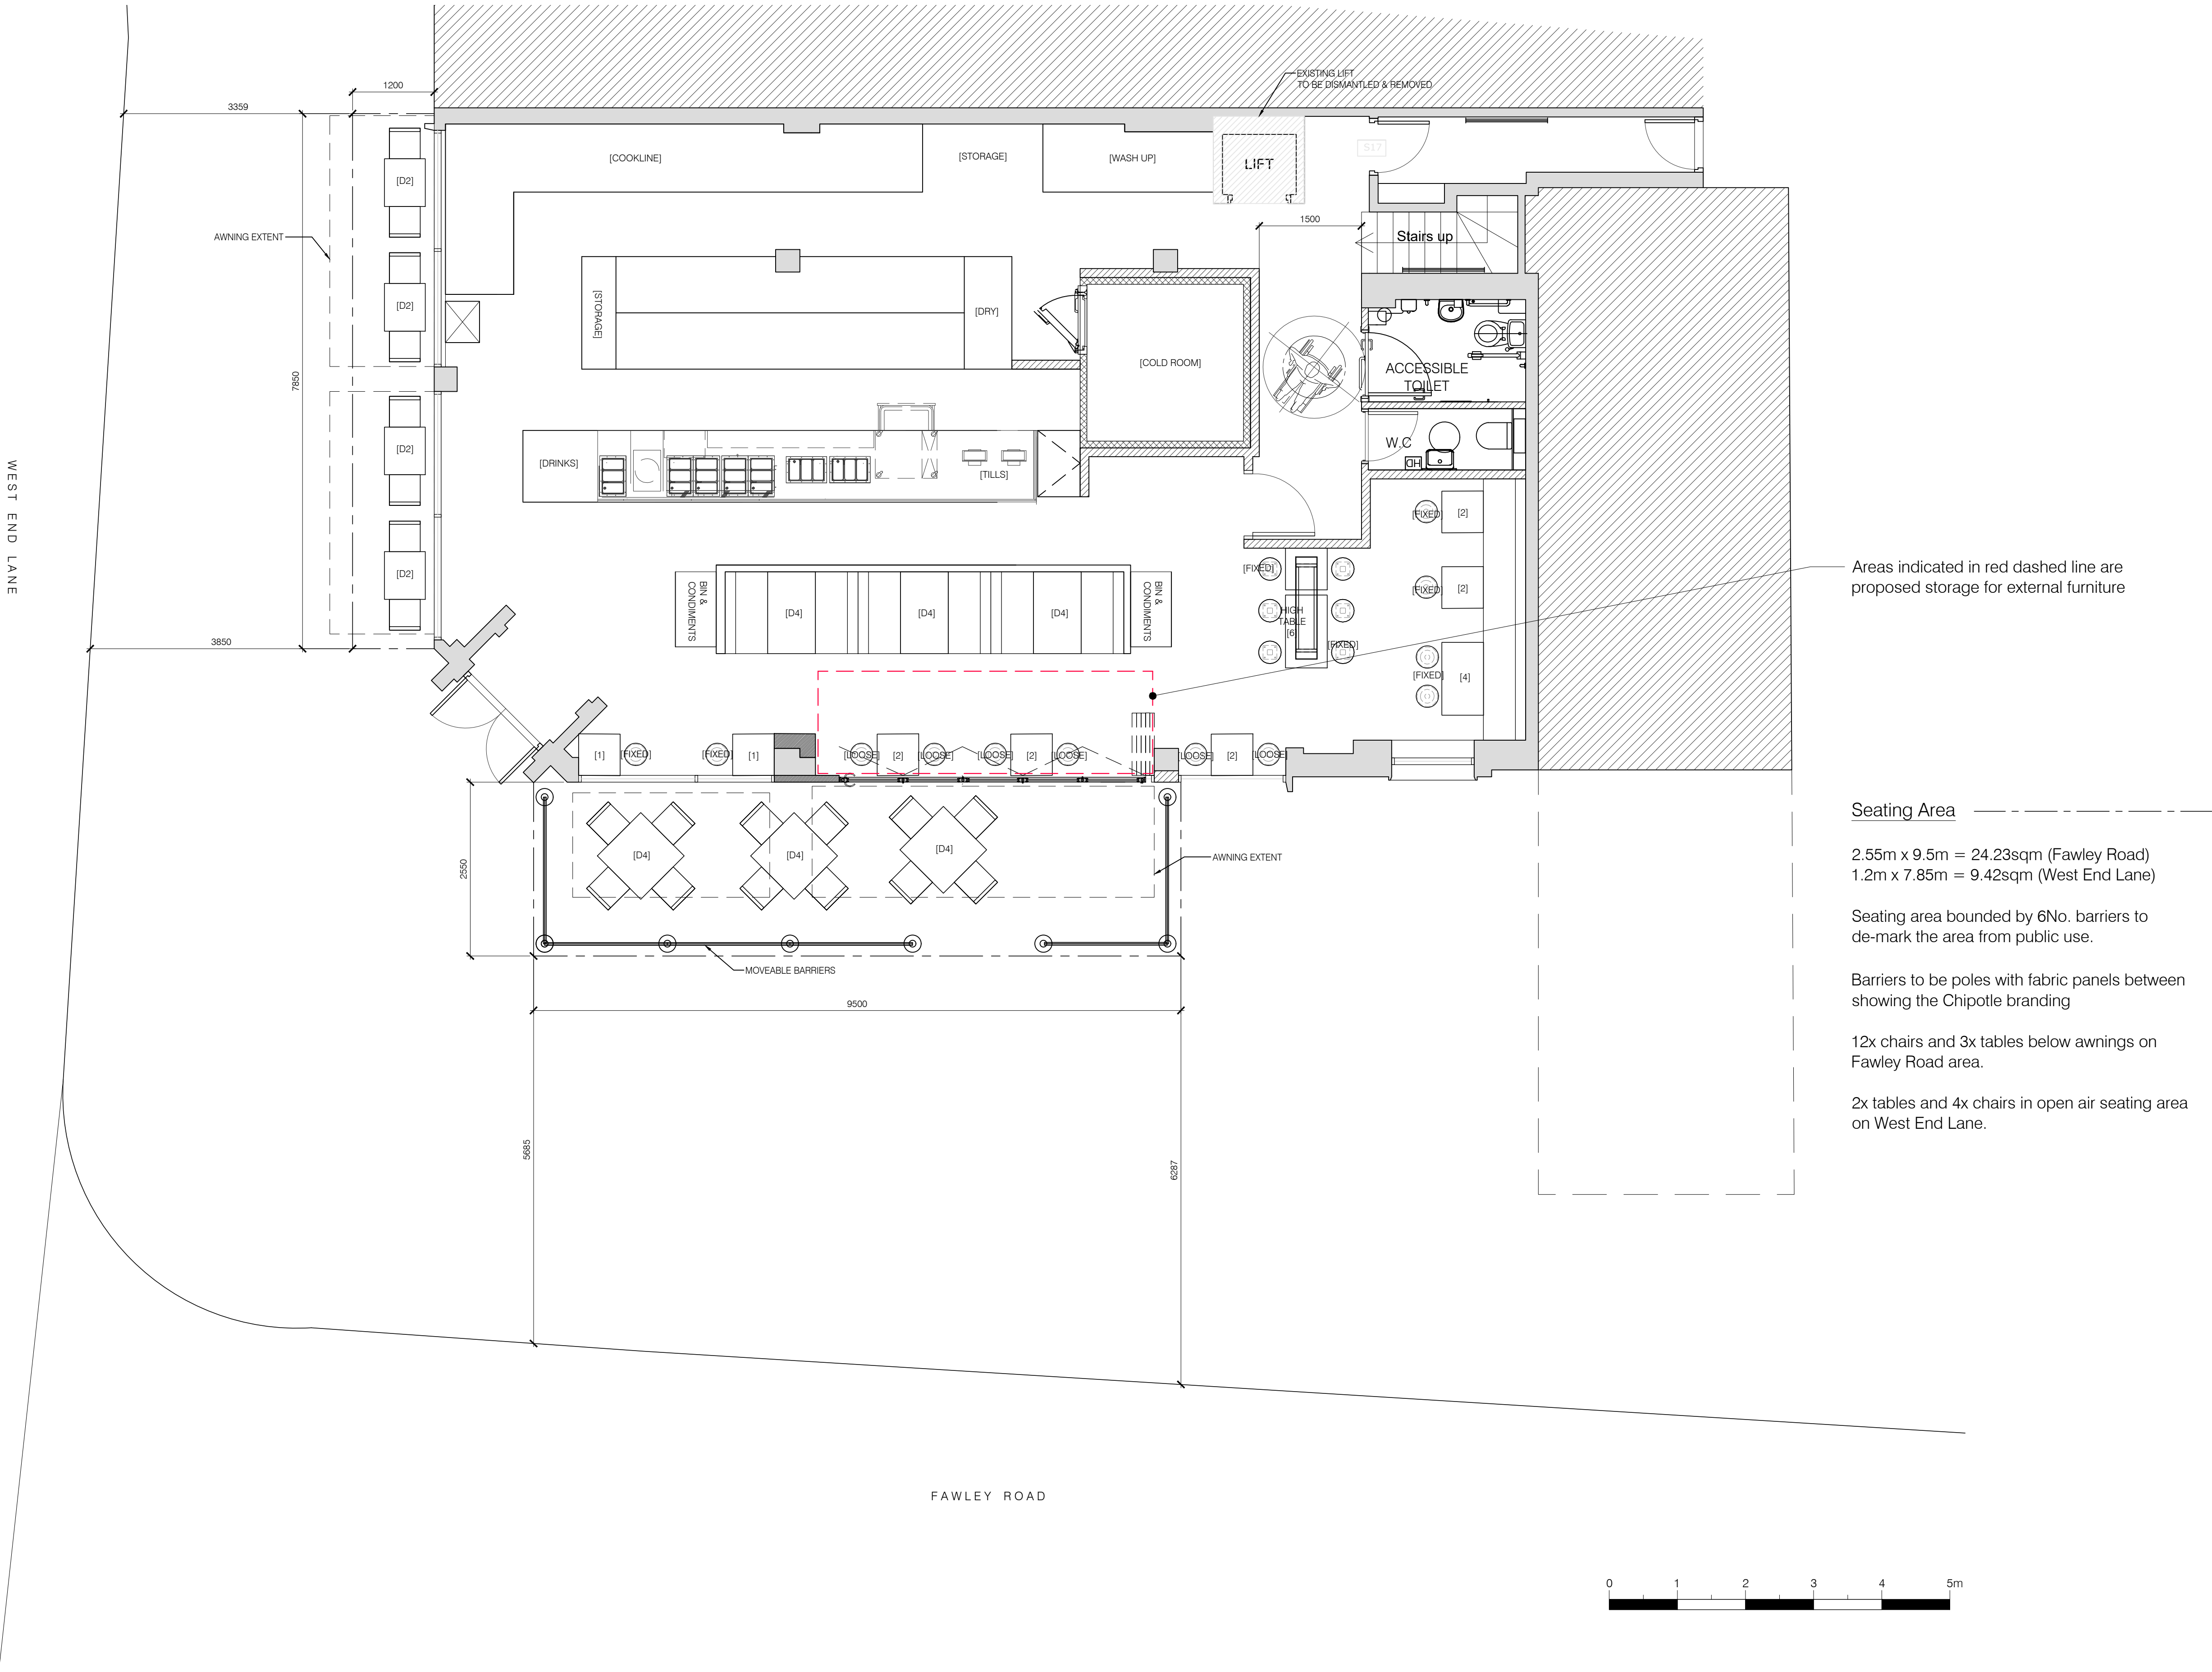

CLIENT	
CHIPOTLE	
PROJECT	
208 West End Lane West Hampstead NW6 1UY	
TITLE	
Proposed Ground Floor with External Seating Plan	
DRAWN	
JG	--
SCALE @ A1	
1:50	Nov 2021
DRAWING NO.	
4985/300	Rev02