


1. THIS DRAWING CONVEYS DESIGN INTENT ONLY AND SHALL NOT BE USED FOR CONSTRUCTION.
2. THIS DRAWING MUST NOT BE SCALED AND ONLY WRITTEN OR CALCULATED DIMENSIONS USED.
3. THIS DRAWING SHALL BE READ IN CONJUNCTION WITH THE PROJECT SPECIFICATION AND EQUIPMENT SCHEDULES.
4. THIS DRAWING SHALL BE PRINTED IN COLOUR.
5. ALL DIMENSIONS ARE IN MILLIMETERS (mm) UNLESS OTHERWISE STATED.
6. PRIOR TO COMMENCING ANY WORKS, THE CONTRACTOR SHALL VERIFY ALL PROPOSALS & PROVIDE DESIGN / INSTALLATION INFORMATION.

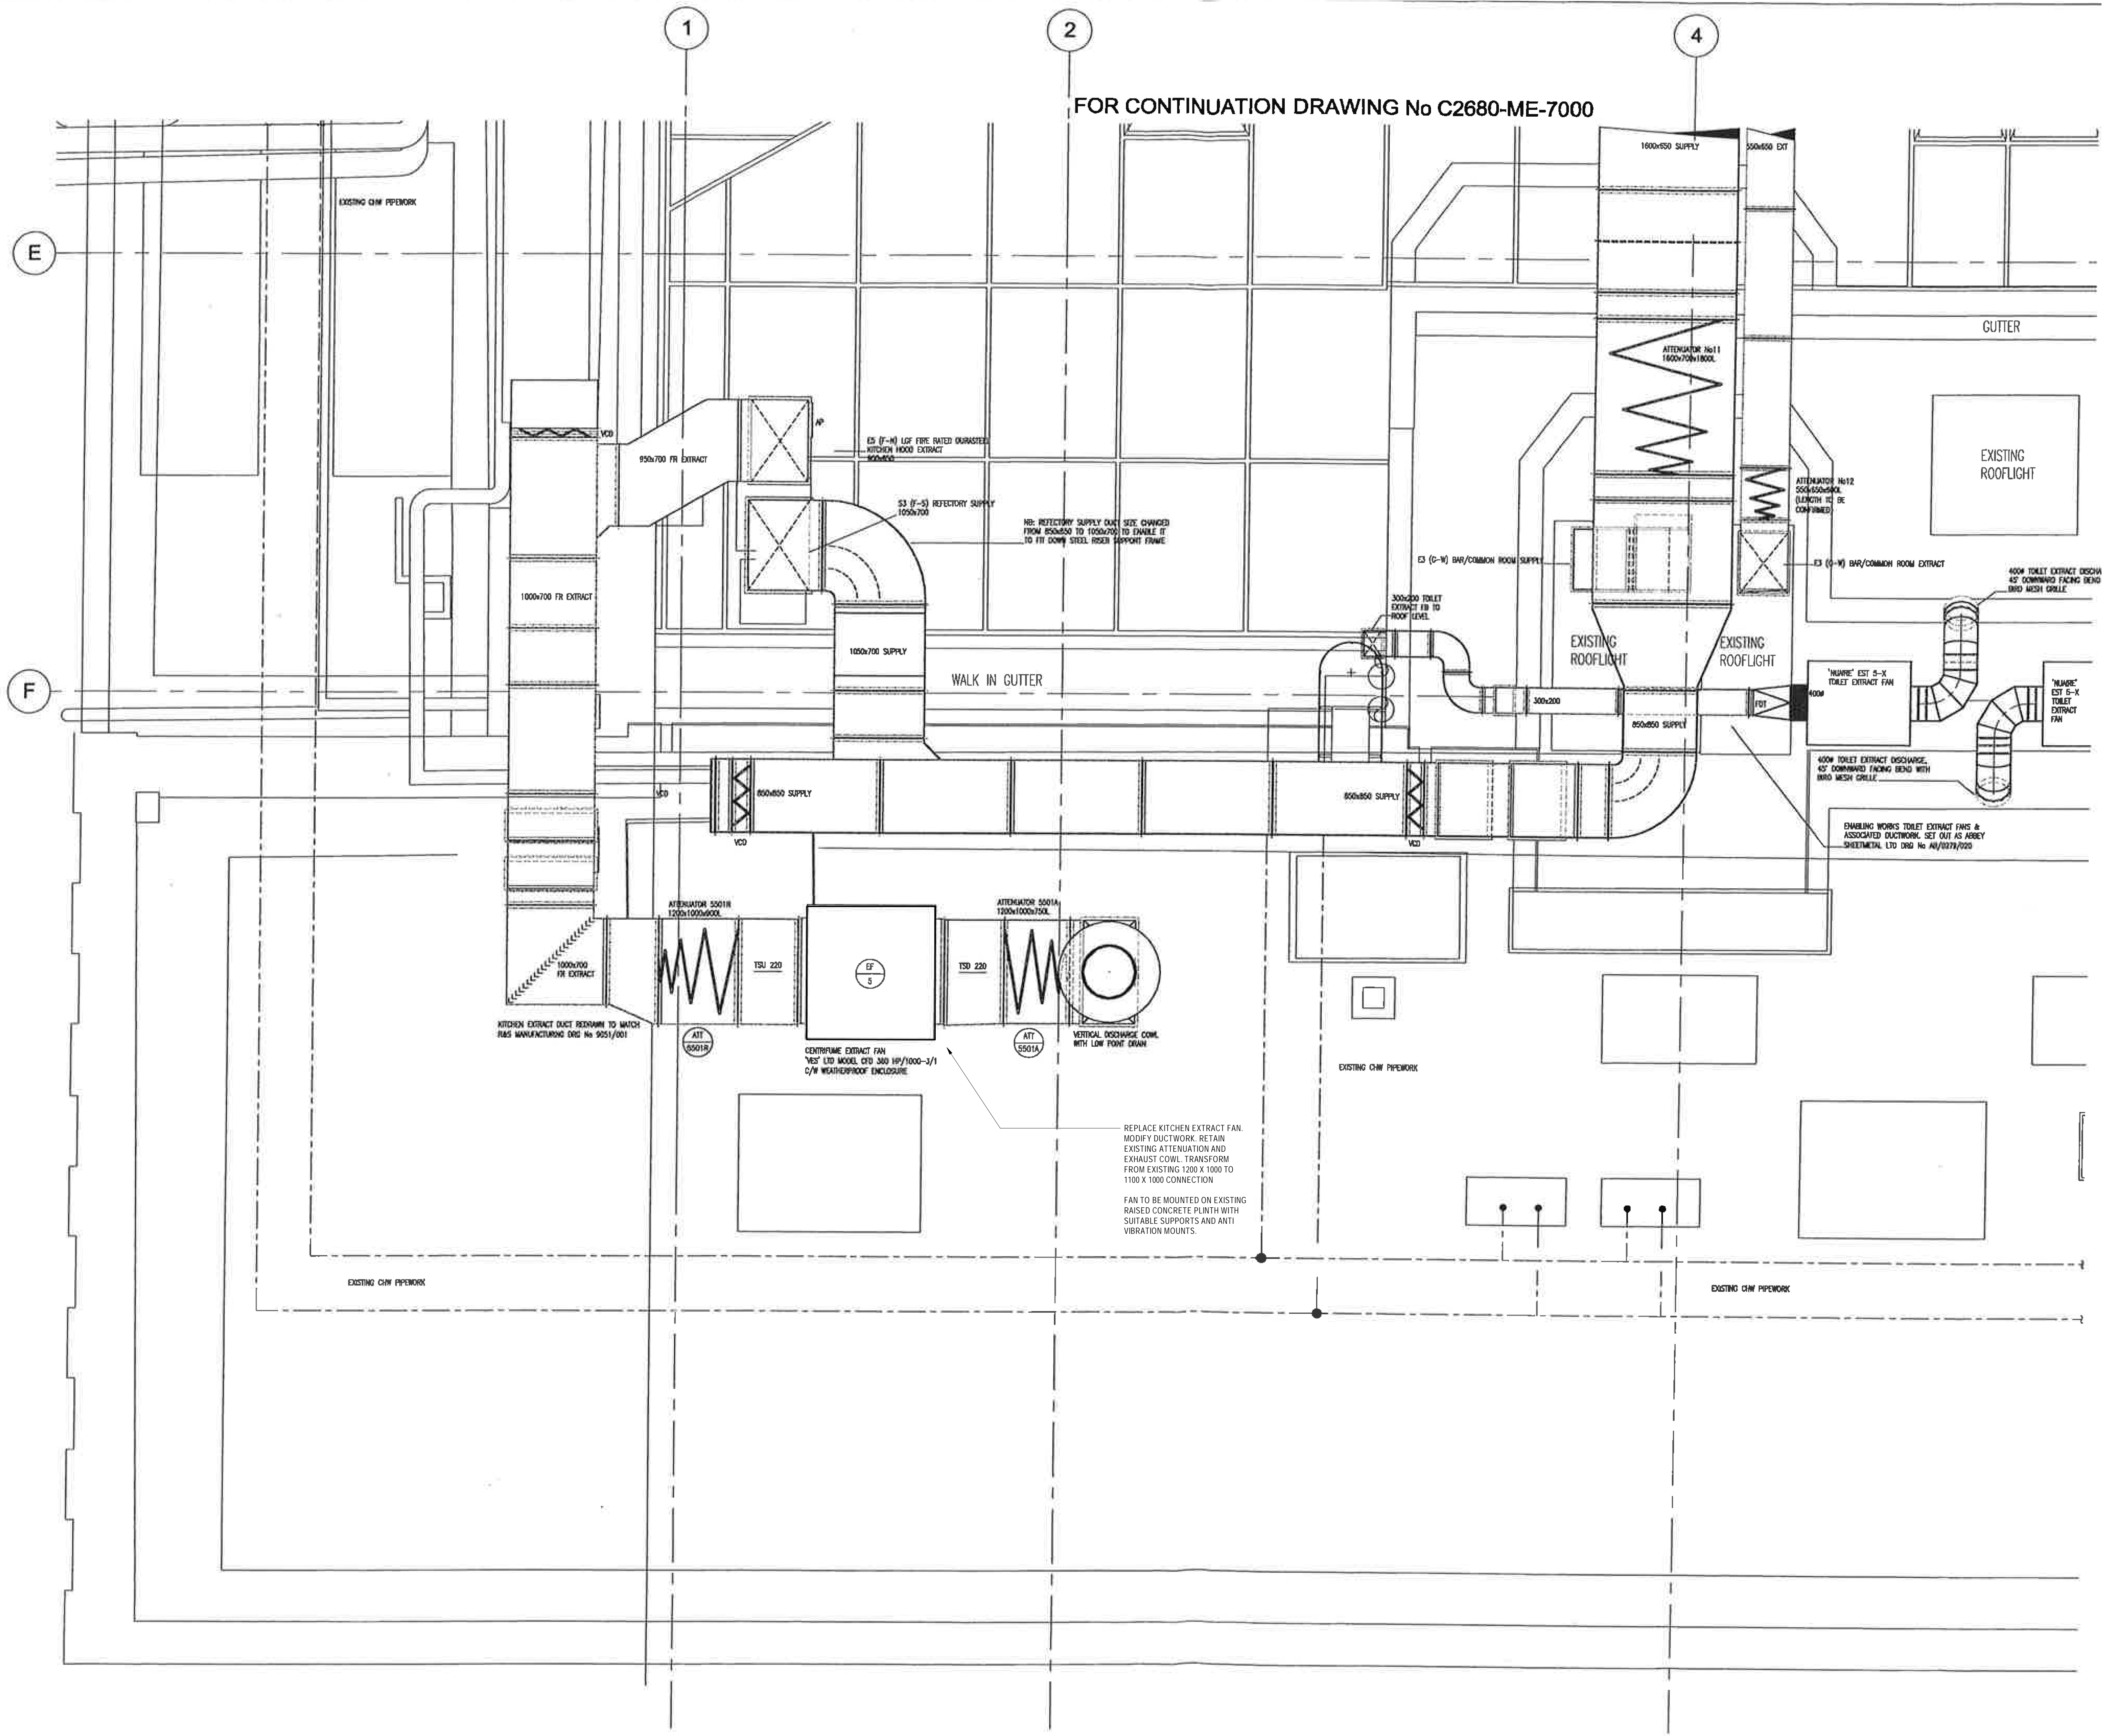

FOR CONTINUATION DRAWING No C2680-ME-7000

LINKED MODELS REFERENCED IN THIS DRAWING

T1	TENDER ISSUE	JJH	12/07/2023
P1	STAGE 4 ISSUE	JJH	16/06/2023
Rev	Desc	Description	Drawn / Checkd / Date

STAGE 4

TROUP BYWATERS + ANDERS
Bringing Buildings to Life

183 Evershill Street
London NW1 1BU
t: +44 (0)20 7594 1400
e: lb@bands.com
w: www.lbands.com

Client: LSHTM

Project: LSHTM 3D SOCIAL SPACE
Title: KITCHEN EXTRACT VENTILATION ROOF LEVEL

Architect: ROCK TOWNSEND

Project No	Drawn by	Date	Checked	Scale
LH0515	Design	06/10/23	Checker	1:10
Revit Model	AUTODESK REVIT 2022			Status
Drawing No	LH0515-M-57-RF-001			Revision
				T1