


EXISTING EXTERNAL ELEVATION SHOWING OPENING UP  
9 MONTAGUE ST BOW WINDOW

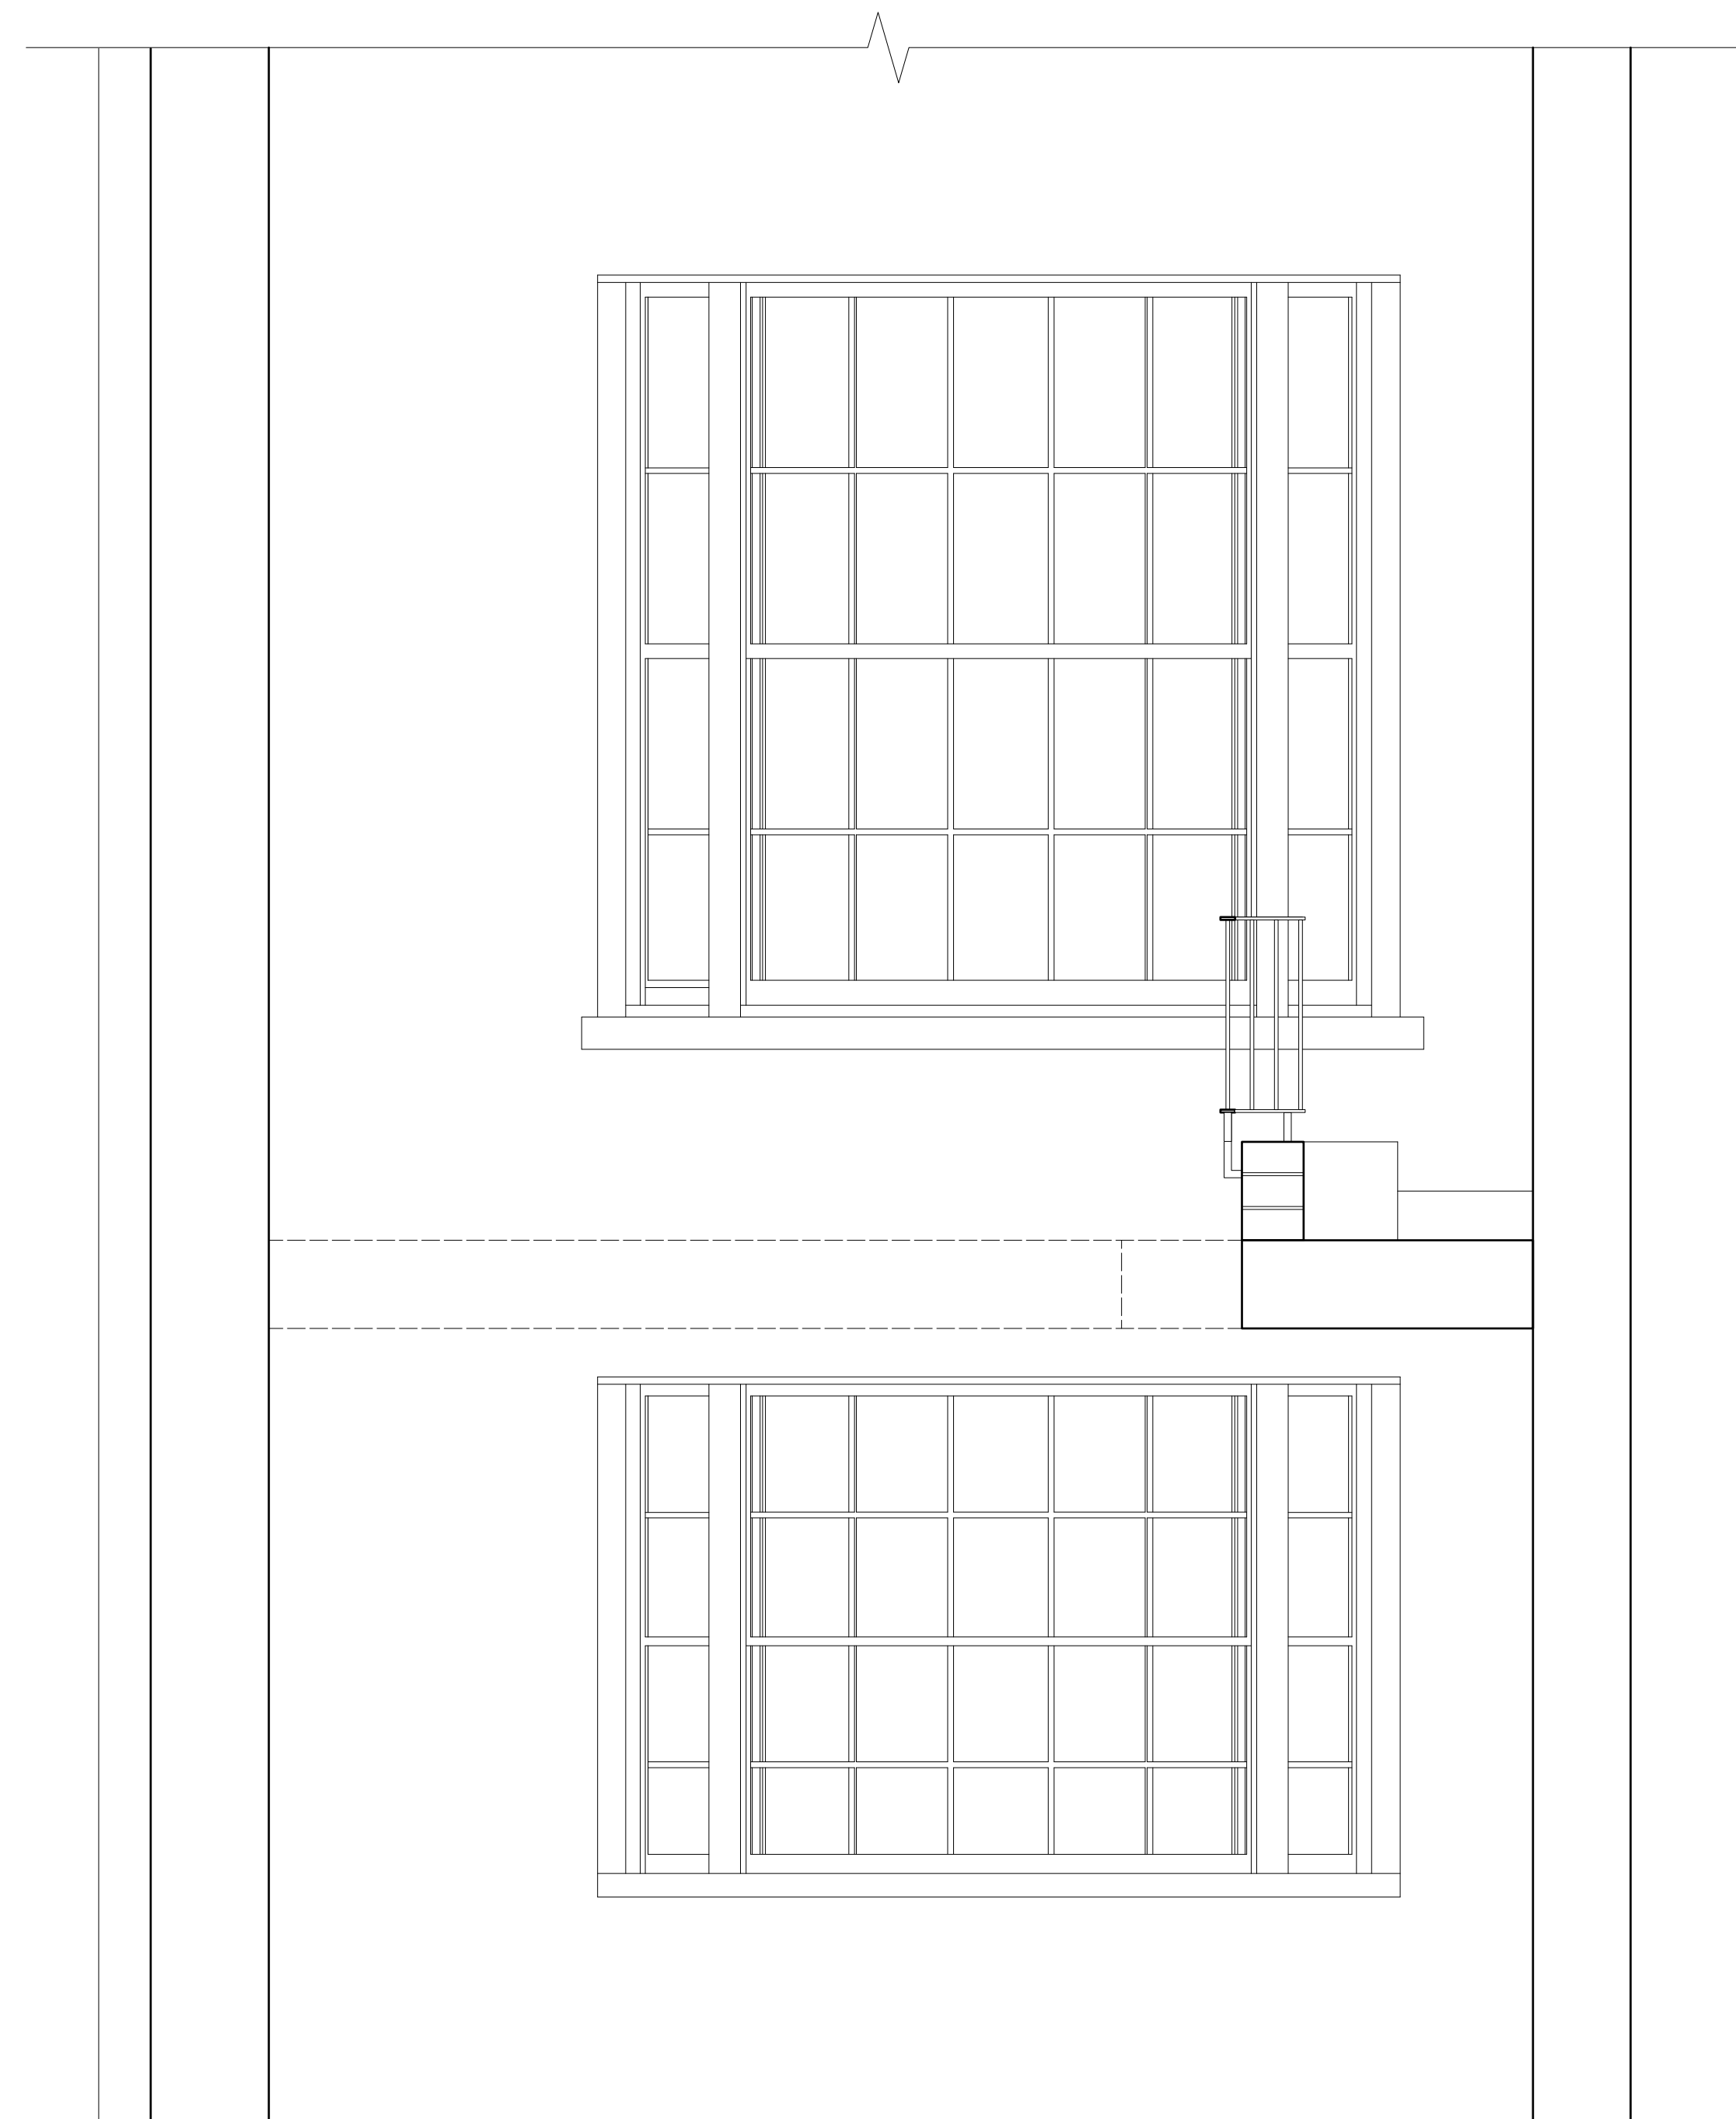

EXTERNAL ELEVATION PRIOR TO BOW WINDOW FAILURE  
9 MONTAGUE ST BOW WINDOW

0 0.5 1.0 1.5m

|   |                  |            |          |
|---|------------------|------------|----------|
| No  | Date             | By         | Comments |
| Issued  |                  |            |          |
| Status  | Purpose of Issue |            |          |
| -   | PLANNING         |            |          |
| <b>BRITISH MUSEUM</b><br>9 MONTAGUE STREET<br>BOW WINDOW WORKS  |                  |            |          |
| <b>Dannatt Johnson Architects</b><br><small>Unit 1 The Wineworks 77 Great Suffolk Street London SE1 0BU<br/>         Tel (020) 7357 7100 Email dja@djarchitects.co.uk</small> |                  |            |          |
| Title   |                  |            |          |
| Existing Elevation  |                  |            |          |
| Drawing Number  |                  |            | Revision |
| 658b-BM-DJA-DR-A-21000  |                  |            | -        |
| RIBA Stage  | DJA Ref          | Scale(s)   |          |
| -   | 658b             | 1:20 at A1 |          |