
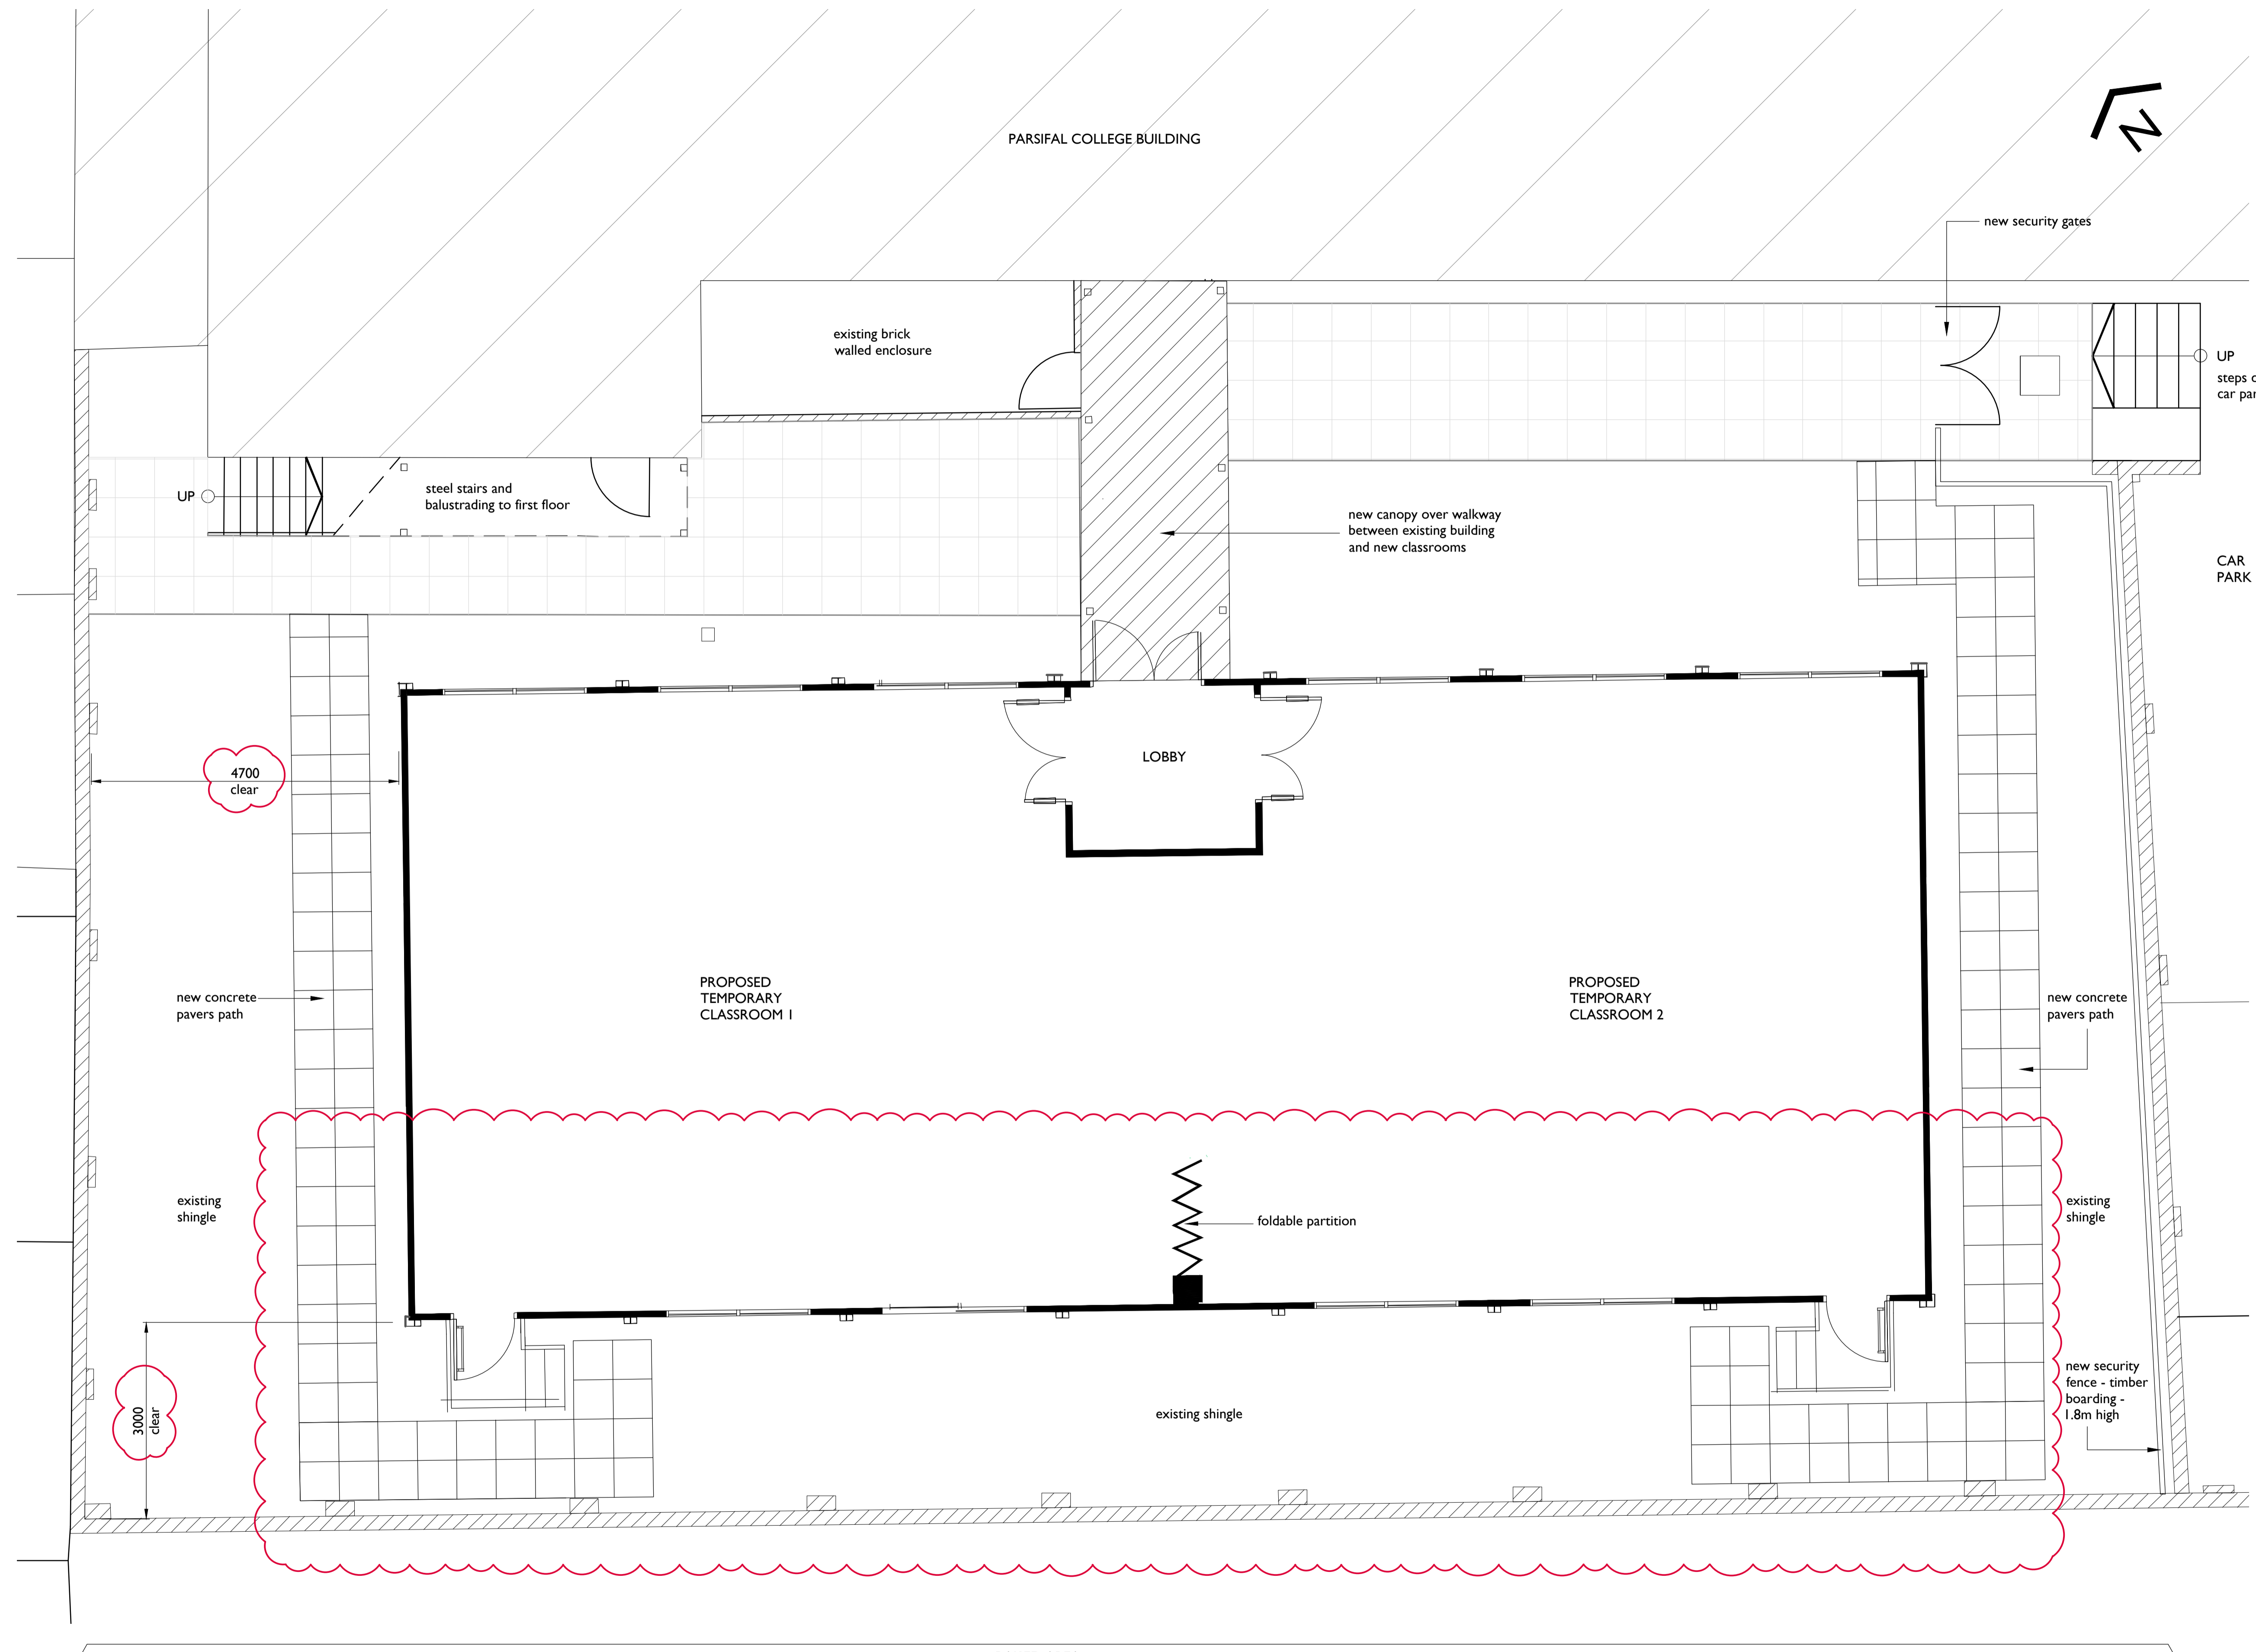
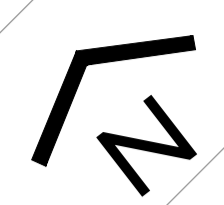


**THESE NOTES ARE IMPORTANT**  
 If you are in any doubt about something - ASK  
 This drawing must be read in conjunction with all necessary architectural, structural, services drawings and scope of works  
 This drawing is copyright protected and unless specifically agreed with Markwick Architects can only be used for the project noted in the title box below.

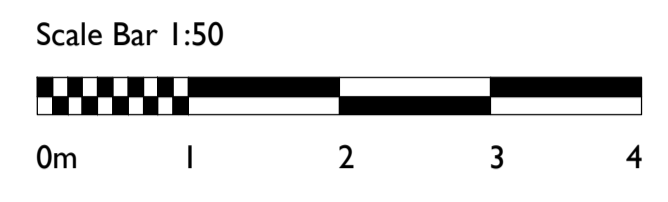

A ISSUED FOR PLANNING 04.08.23 TC TM  
 classroom width reduced  
 \* ISSUED FOR PLANNING 07.06.23 TC TM  
 REV. DESCRIPTION DATE DRN. CHKD.

**MARKWICK ARCHITECTS**  
 THE OLD DAIRY  
 51a ST. PETERS STREET  
 SOUTH CROYDON SURREY CR2 7DG  
 TELEPHONE 020 8686 2955  
 E-MAIL ma@markwickarchitects.co.uk

CLIENT  
**ESCP Europe Business School**

PROJECT  
**527, Finchley Road,  
 London NW3 7BG**

DRAWING TITLE  
**Proposed Plan**

DATE June 2023	SCALE 1:50 @ A1
DRAWING NUMBER 2213 / P / 611	DRAWING REVISION A
DRAWN BY TC	CHECKED BY TM