



METRES

- Revisions
 A. Ground floor scheme revised
 B. Notes added

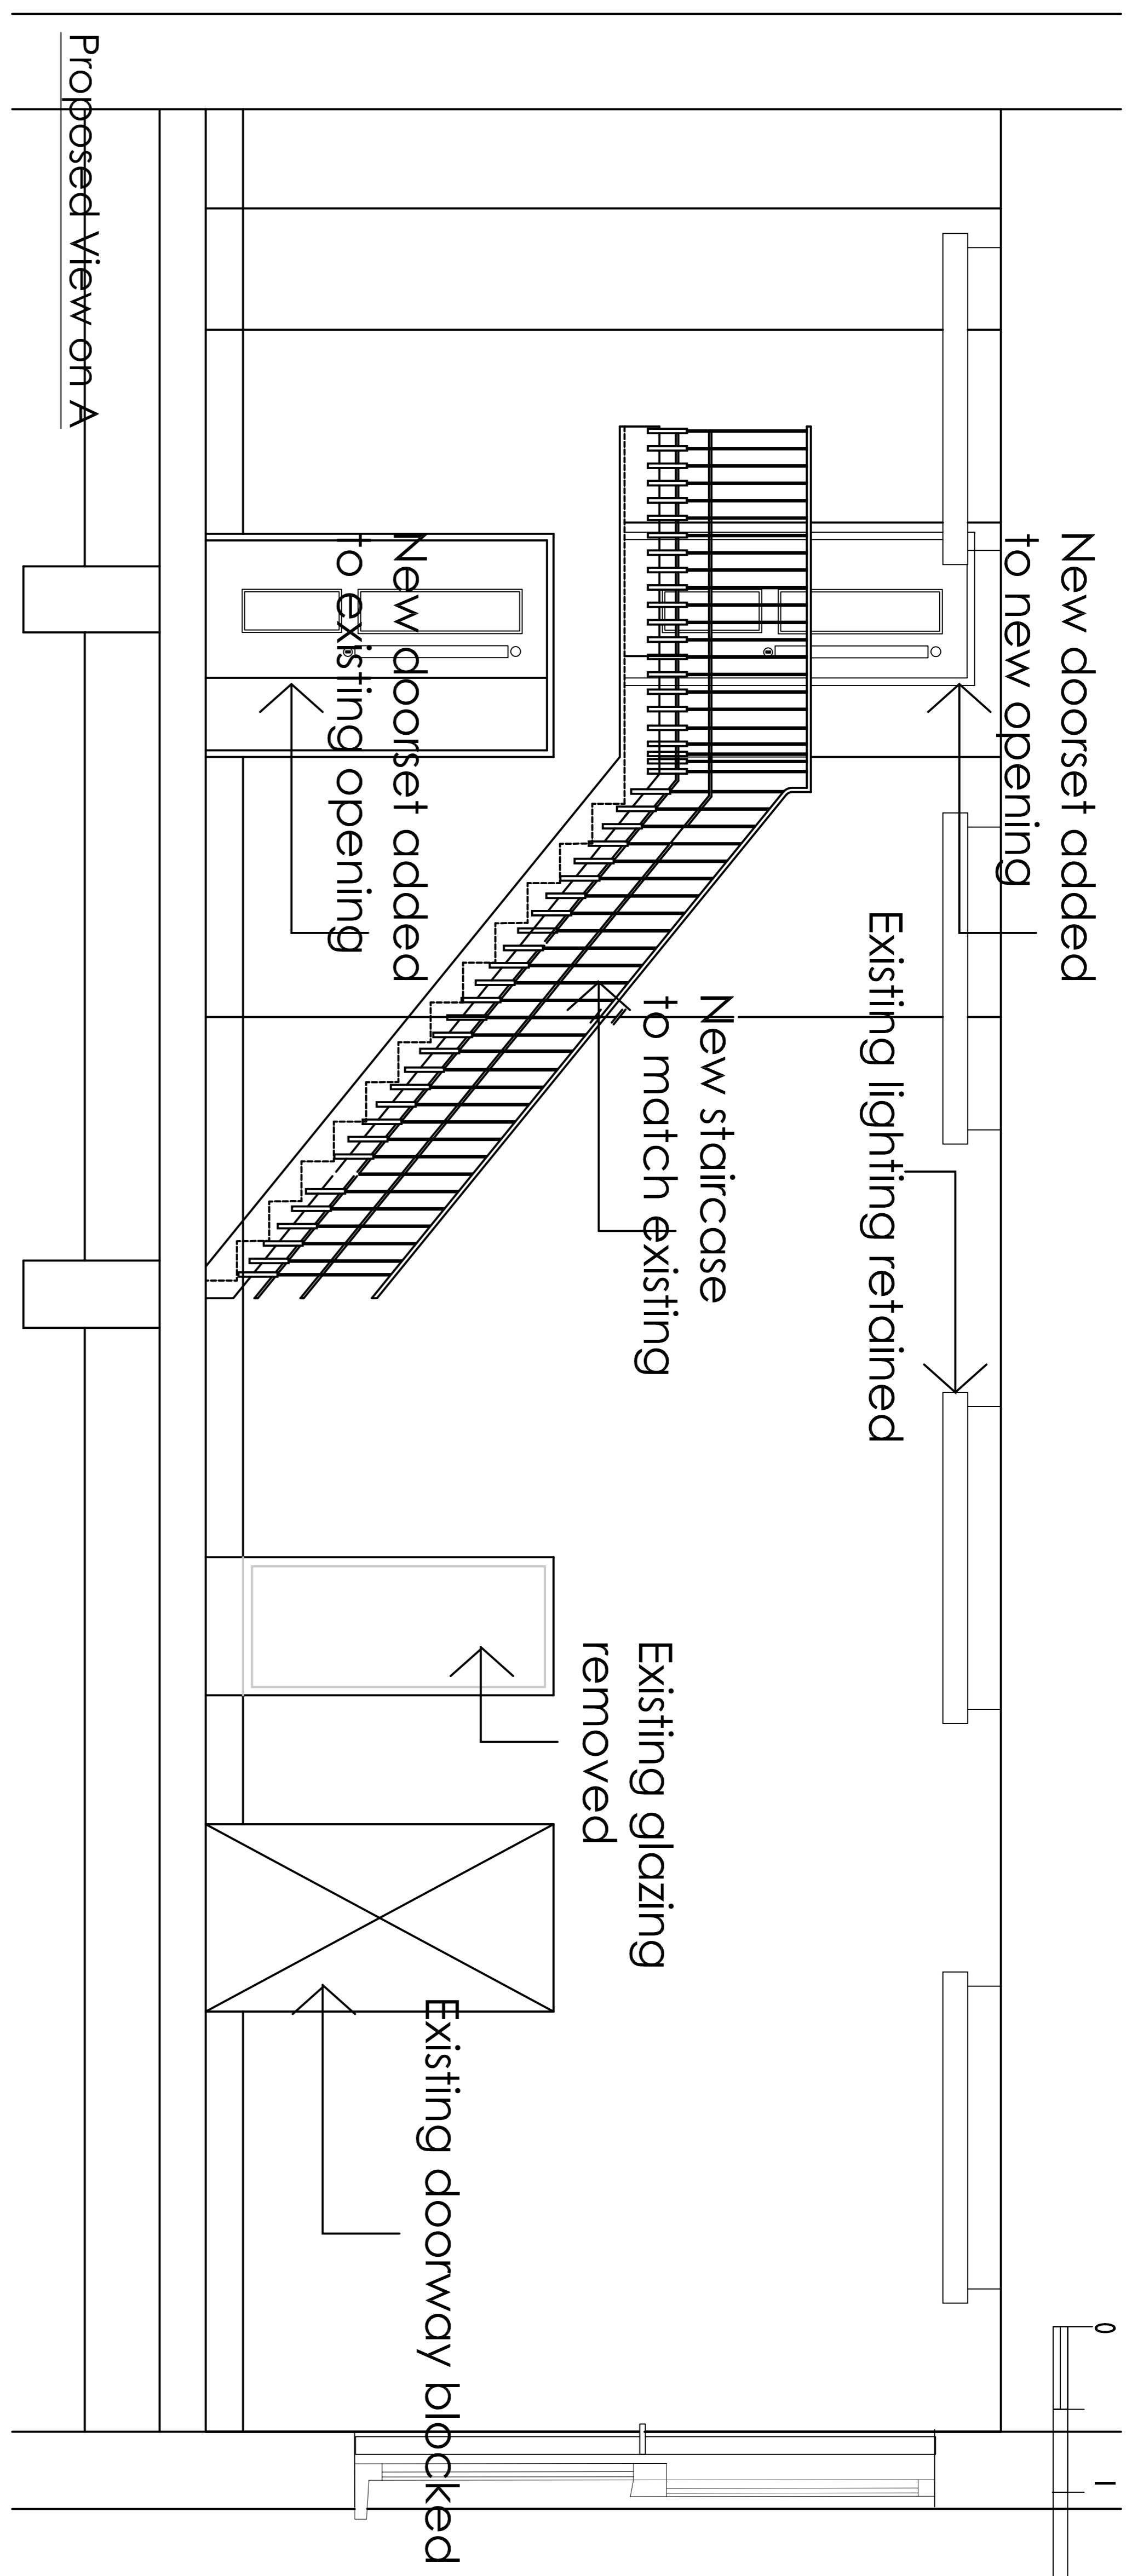

Proposed View on A

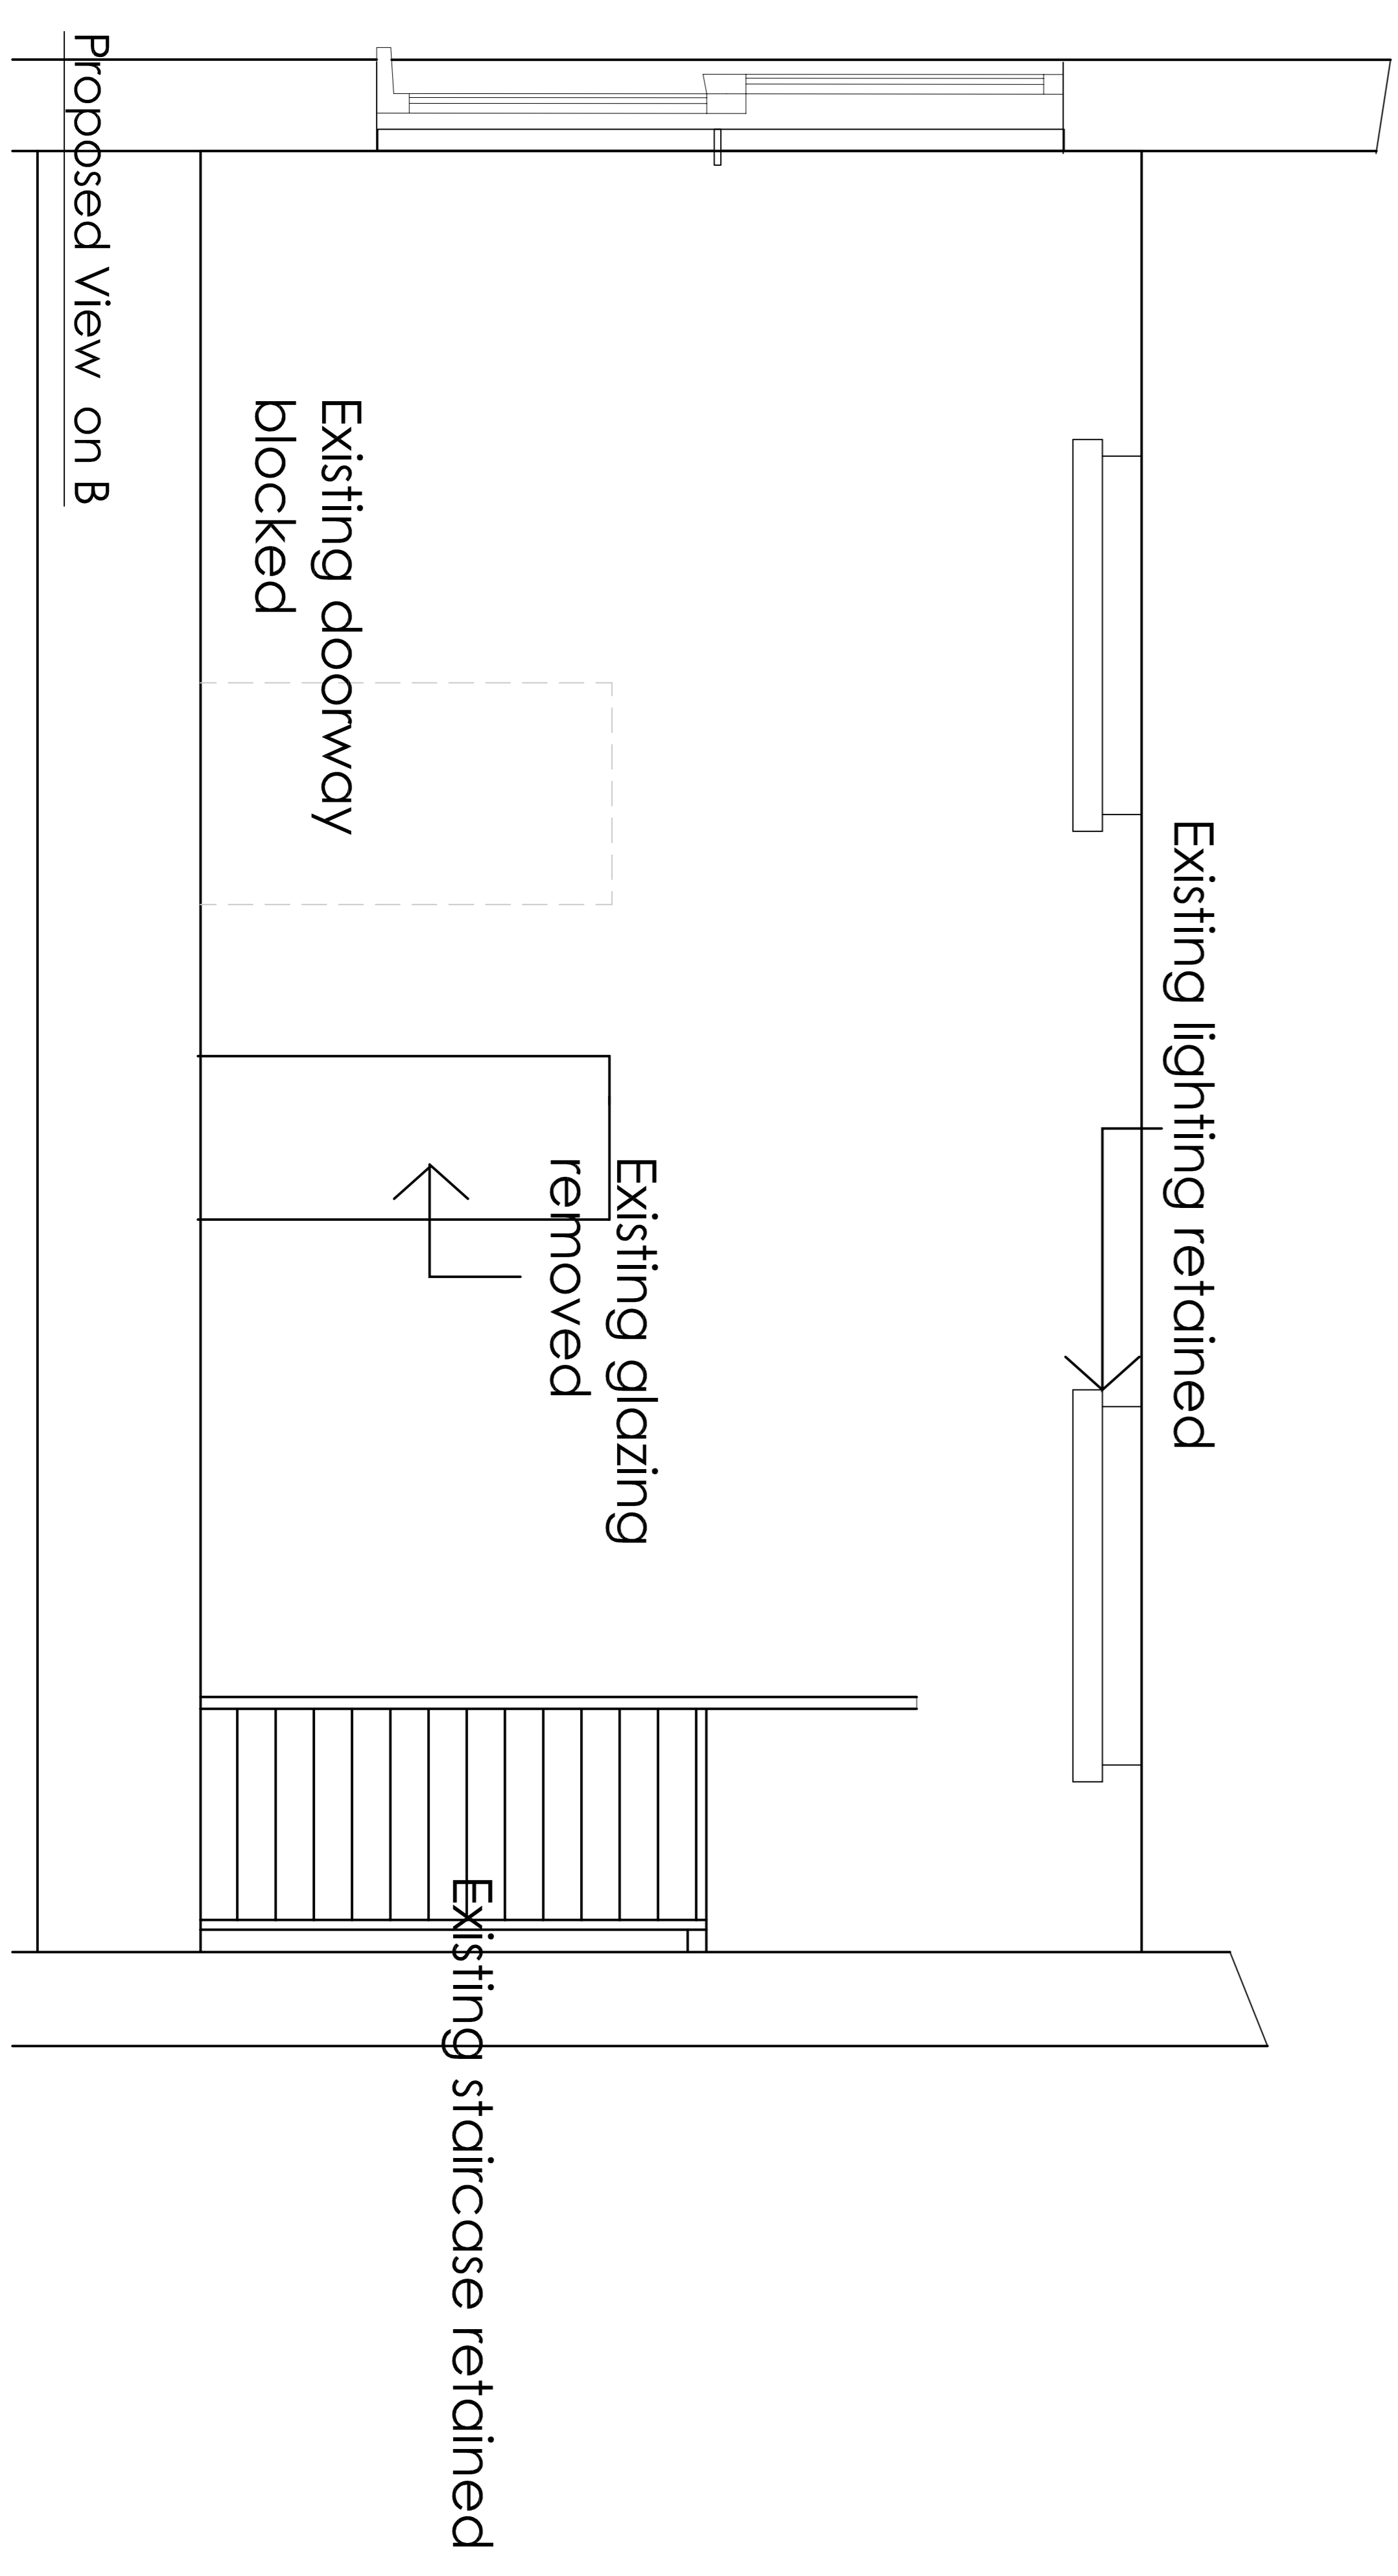

Proposed View on B



THE OLD VICARAGE, 31 CHURCH STREET
 FORDHAM, CAMBS. CB8 5NJ

TEL 01780 348130
 CONTRACT
 EVERSHOLT STREET FERTILITY

GROUND FLOOR
 PROPOSED SECTIONS A & B

Date: JANUARY 2023
 Scale: 1:50 @ A1
 Drawing No: Q1075 - 104 Rev B