

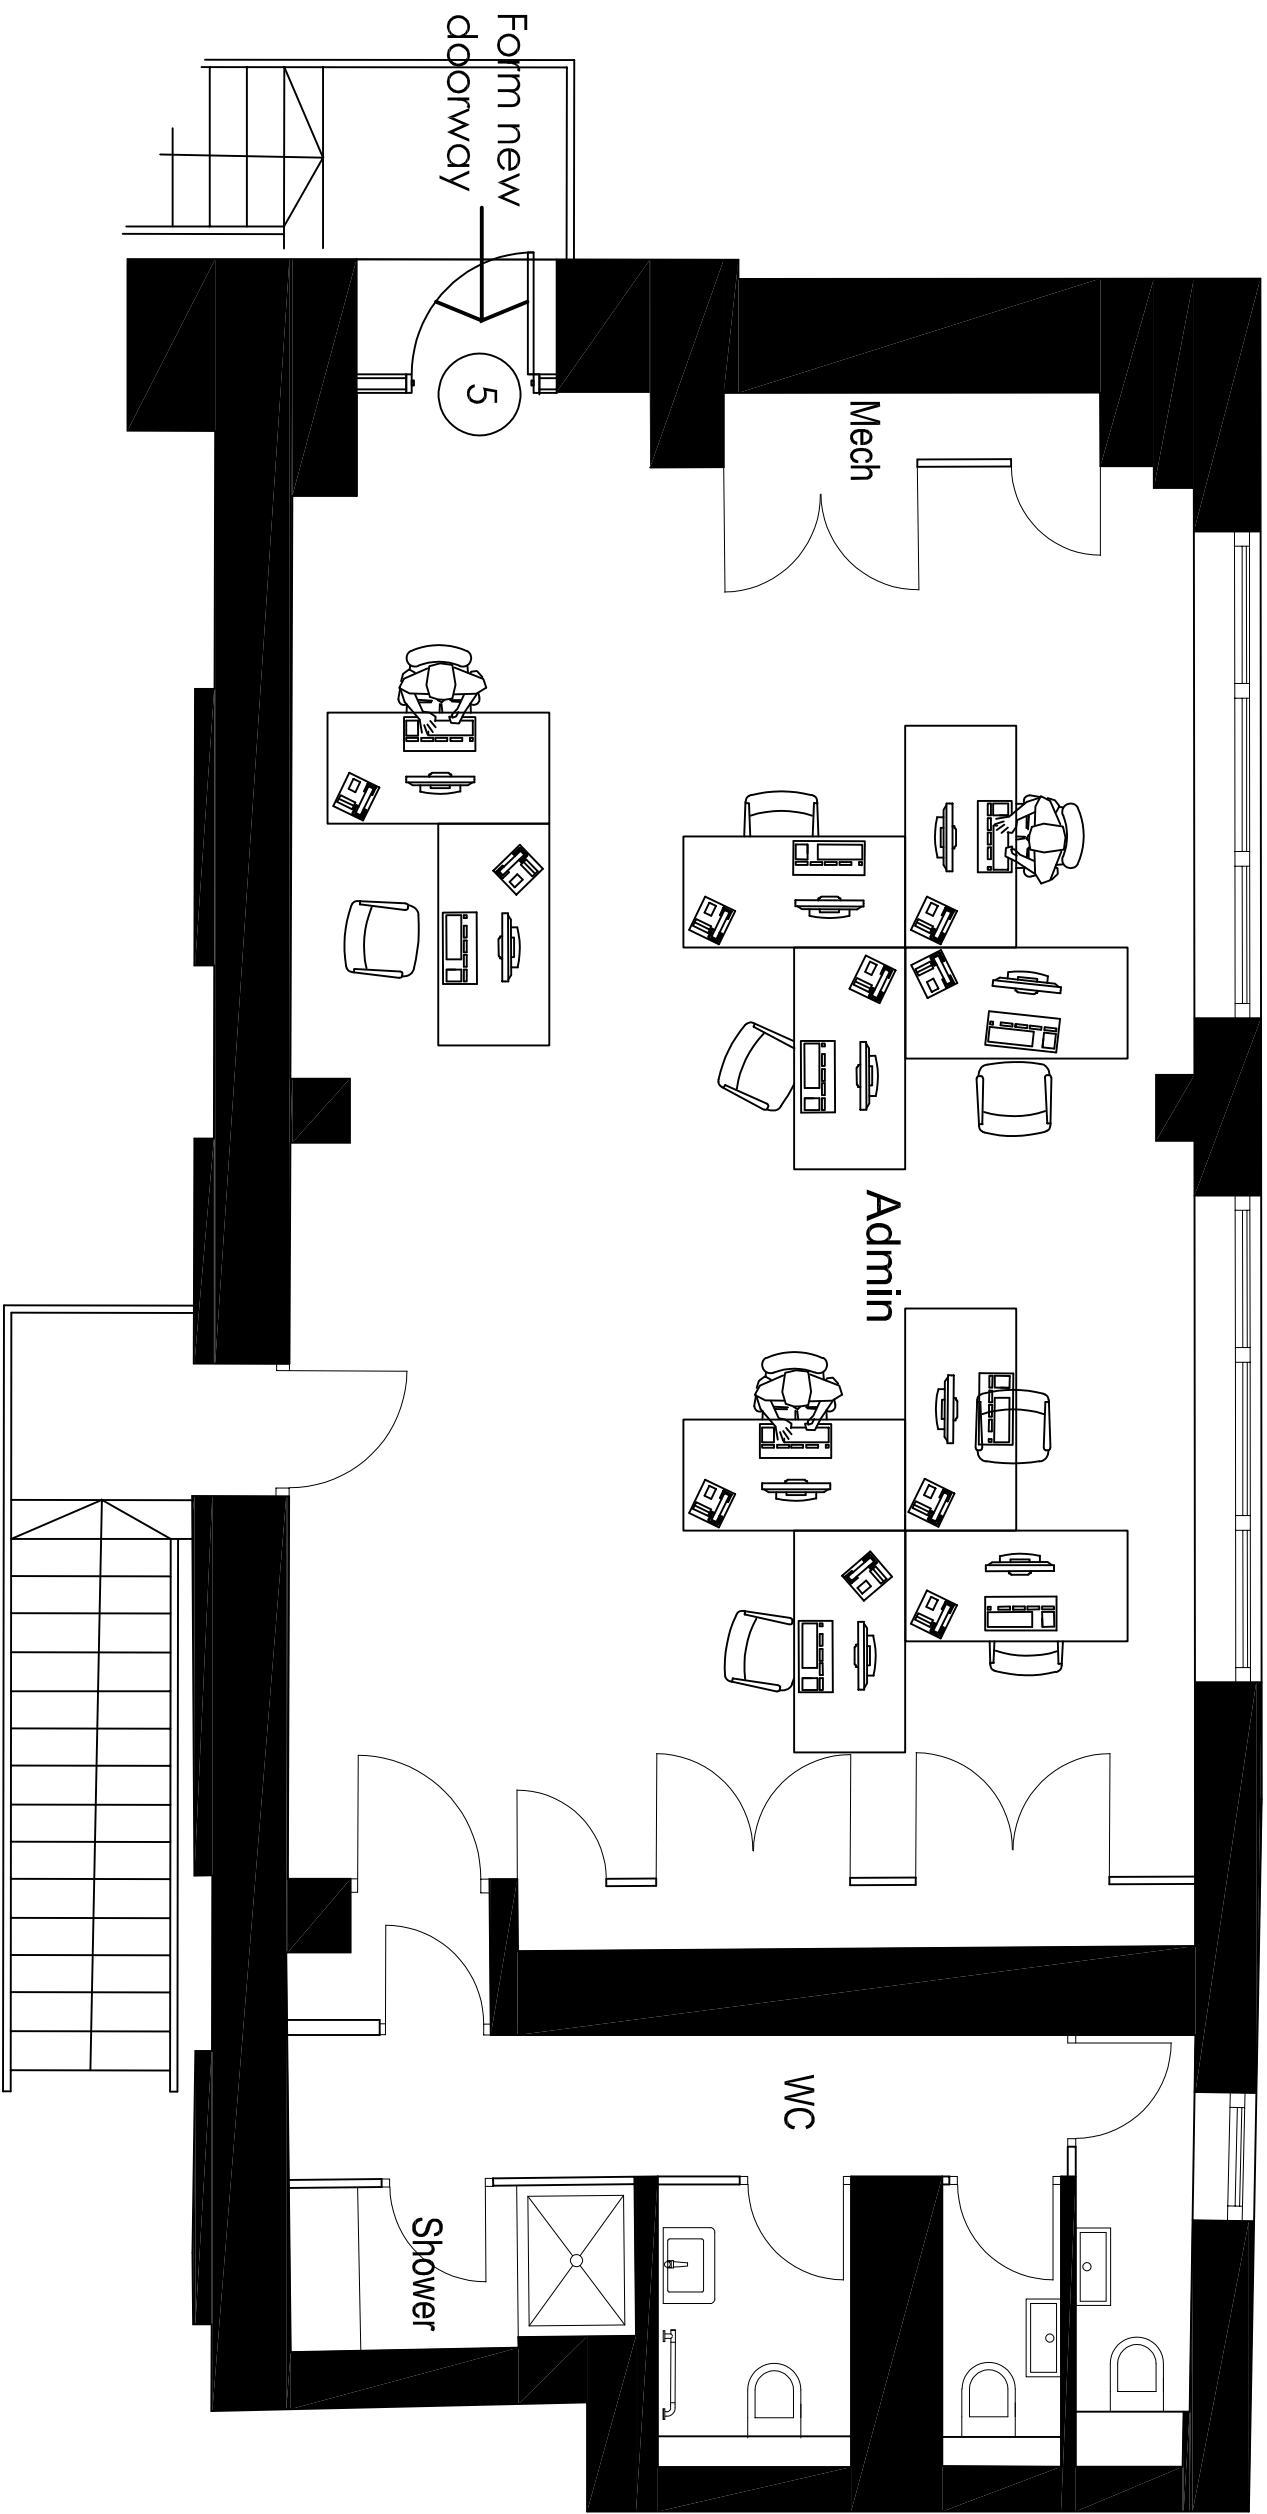


Revisions
A. Notes added

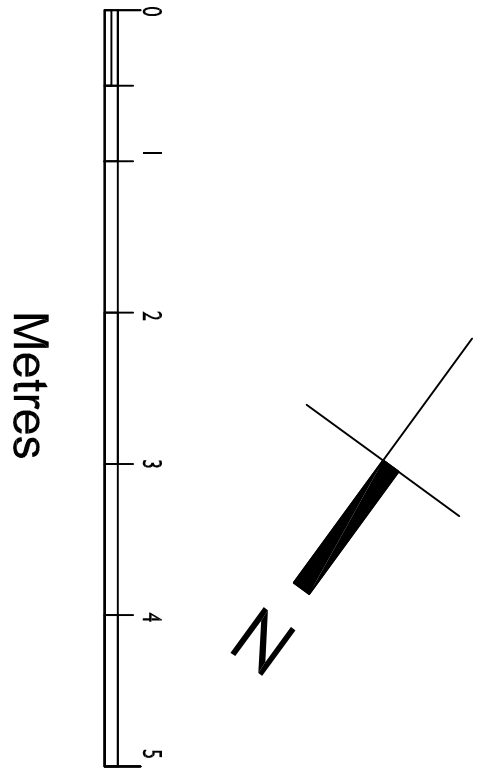

No. 163 Ground Level
Mezzanine

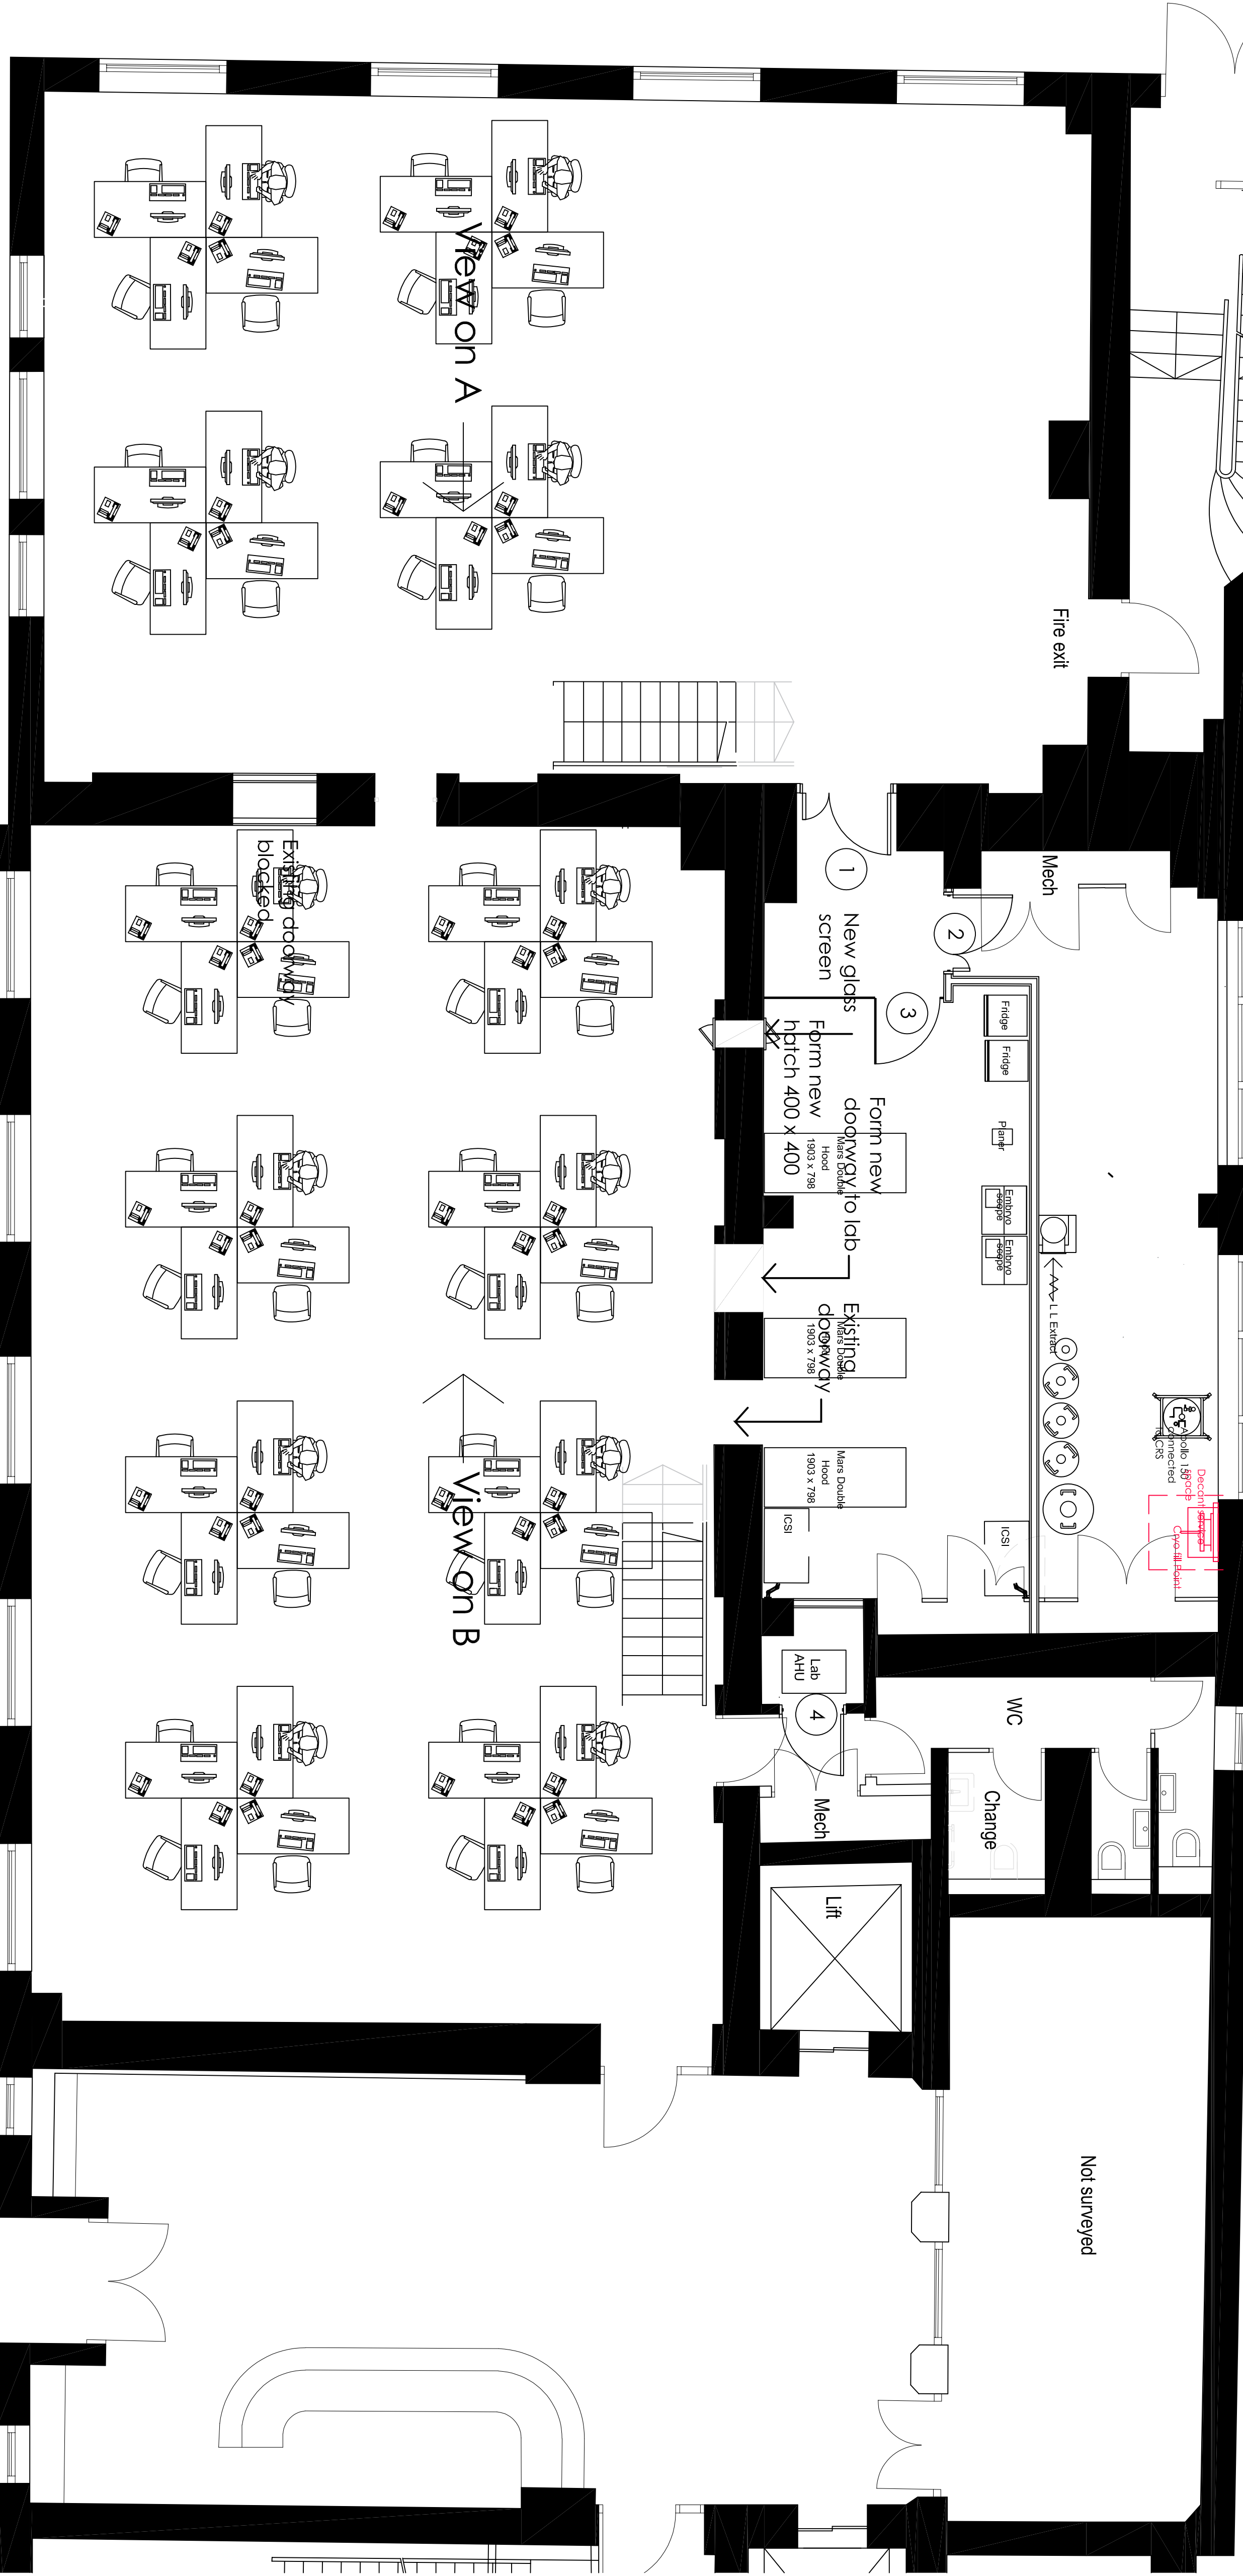

No. 163 Ground Level

For Views see drg 104



15 HEARLE WAY, HATFIELD. AL10 9EW
Tel: 07198 768130
email: work@krypton.ltd

Contract
AVENUES FERTILITY
163 EVERS Holt STREET, LONDON. EC1

Title
PROPOSED LAYOUT

Date	Scale
JUNE 2022	NIS @ A1
Drawing No	
Q1075 - 102 Rev A	