


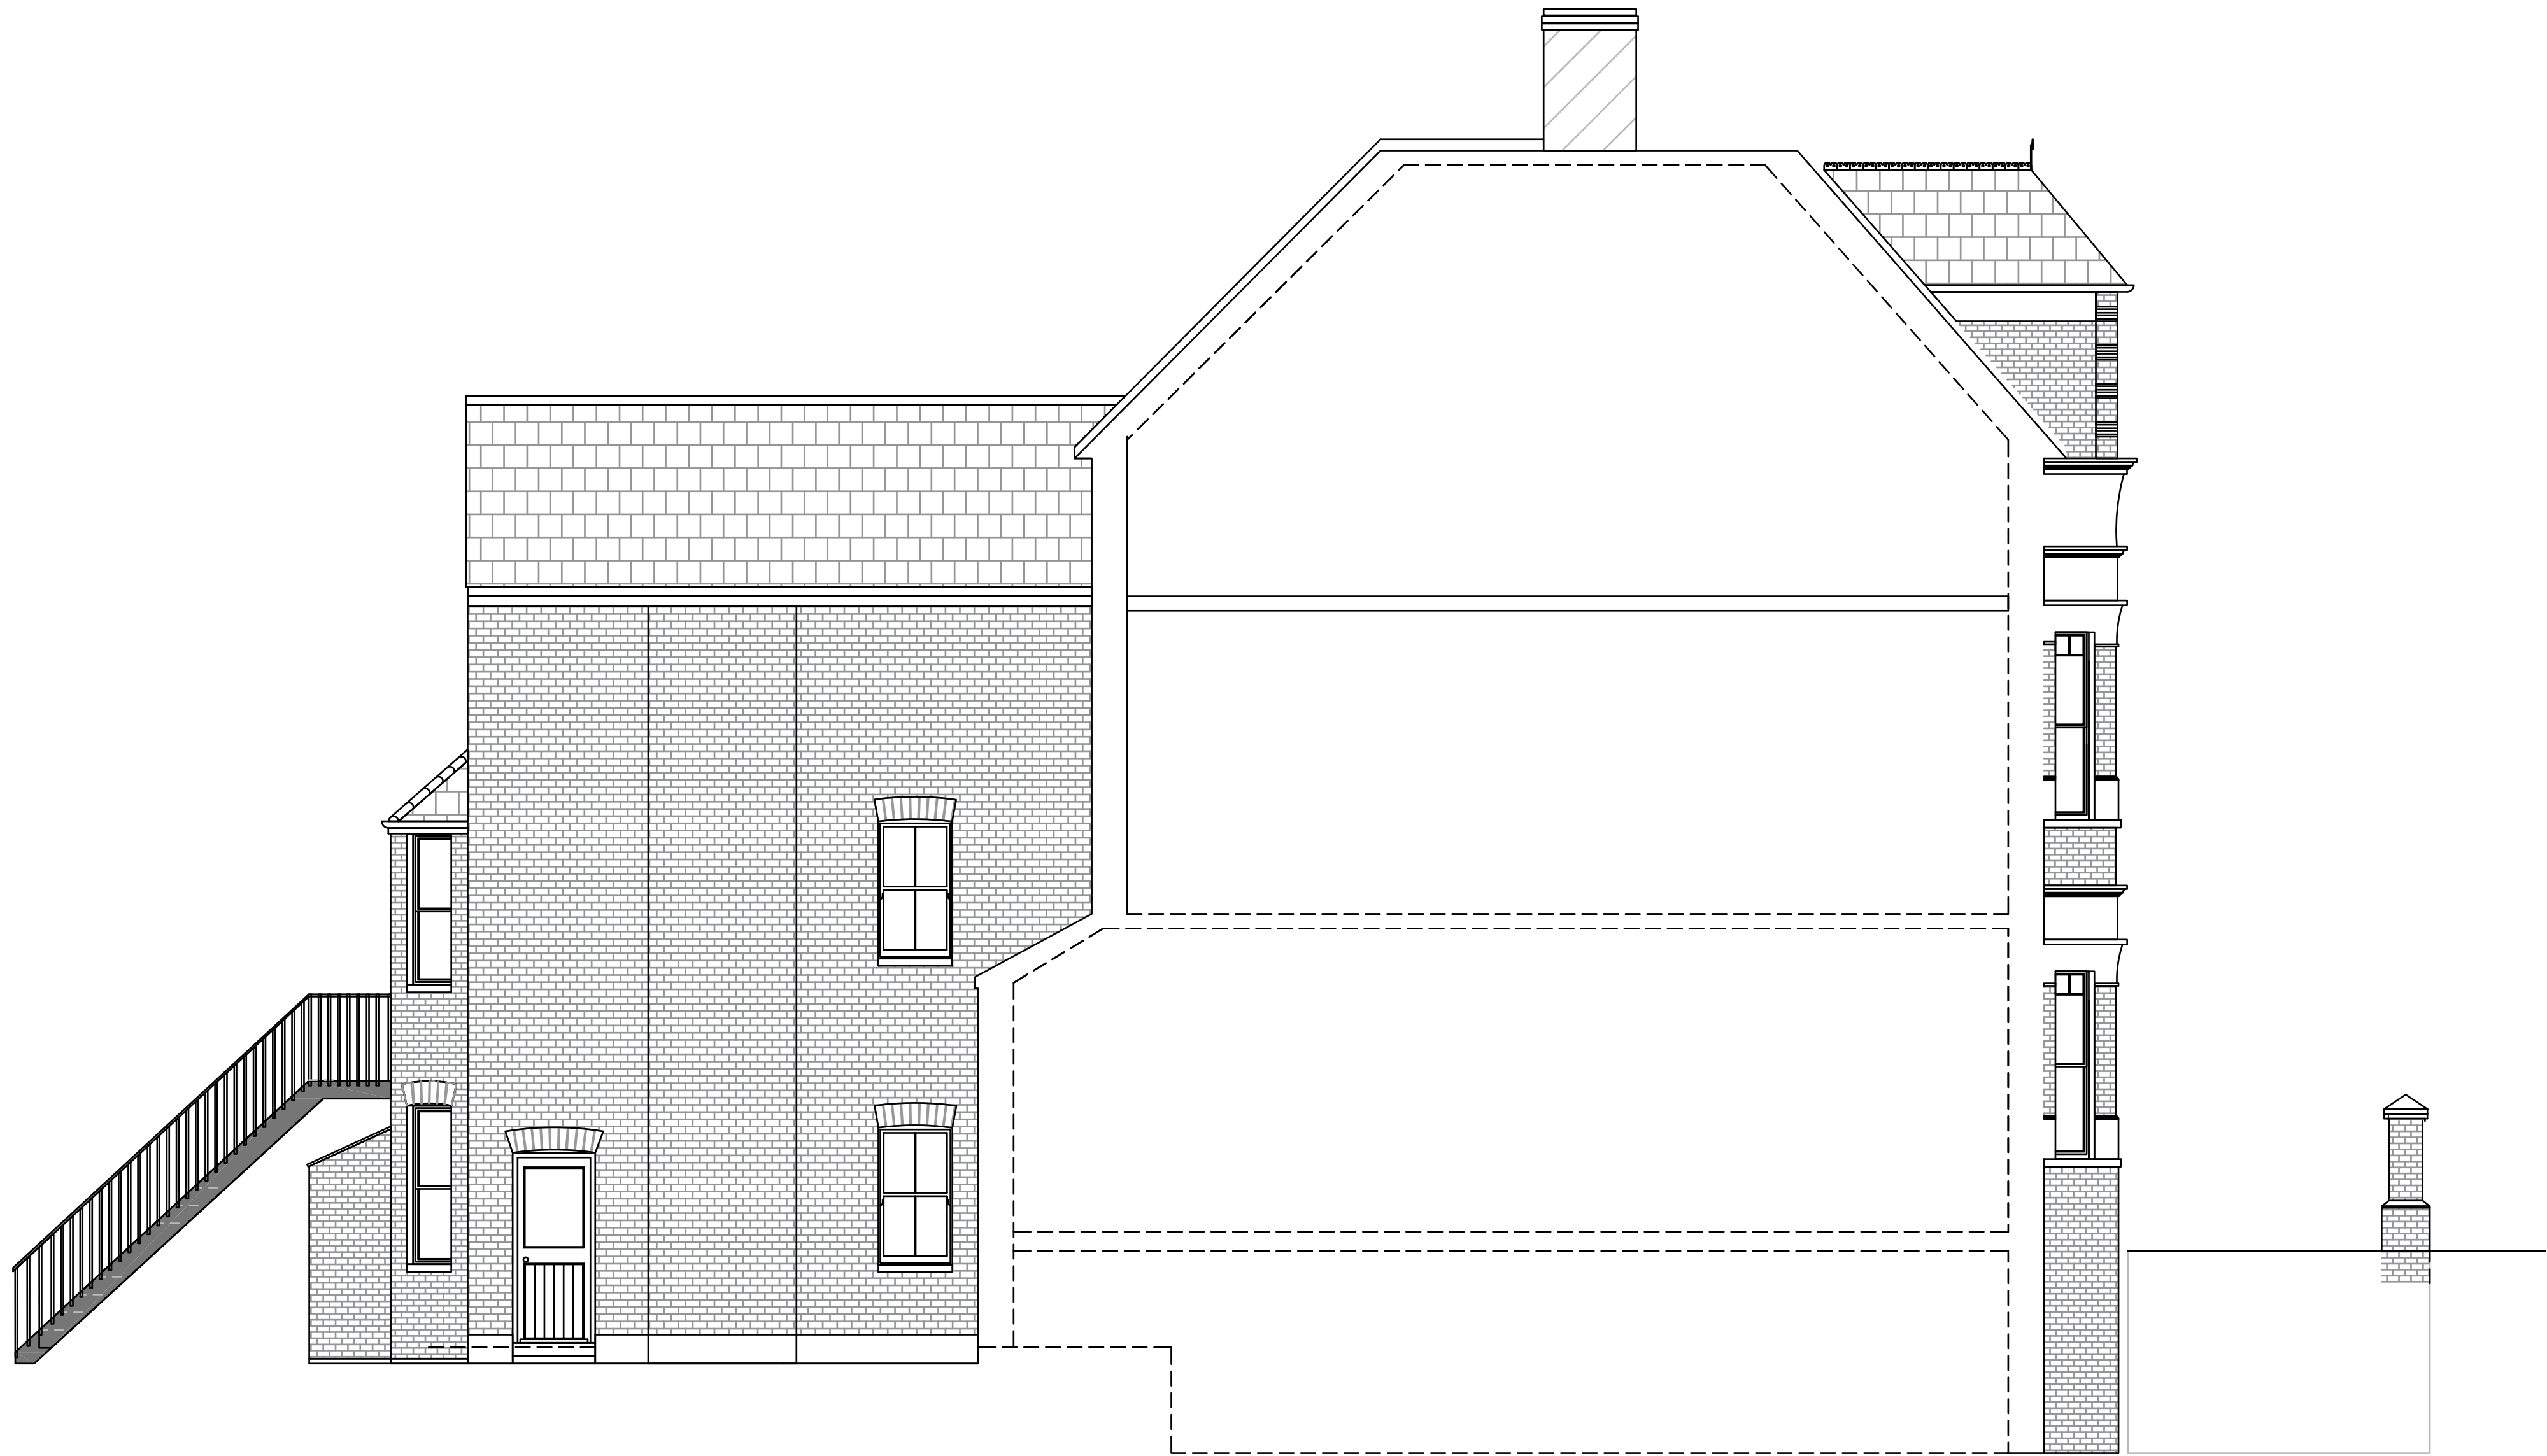

REVISIONS			DATE	
atelier76	atelier76limited			
	50 Wellington Street Luton Bedfordshire LU1 2QH			t: 020 3289 1505 m: 07912 857 307 ja@atelier76.co.uk
	TITLE			
	EXISTING PLAN			
ADDRESS				
19a INGLEWOOD ROAD LONDON NW6 1QT				
CLIENT				
SCALE	1:50 @ A1	DRAWN	JA	DATE JULY 22
DRAWING	AT1027/0011R			REV A