


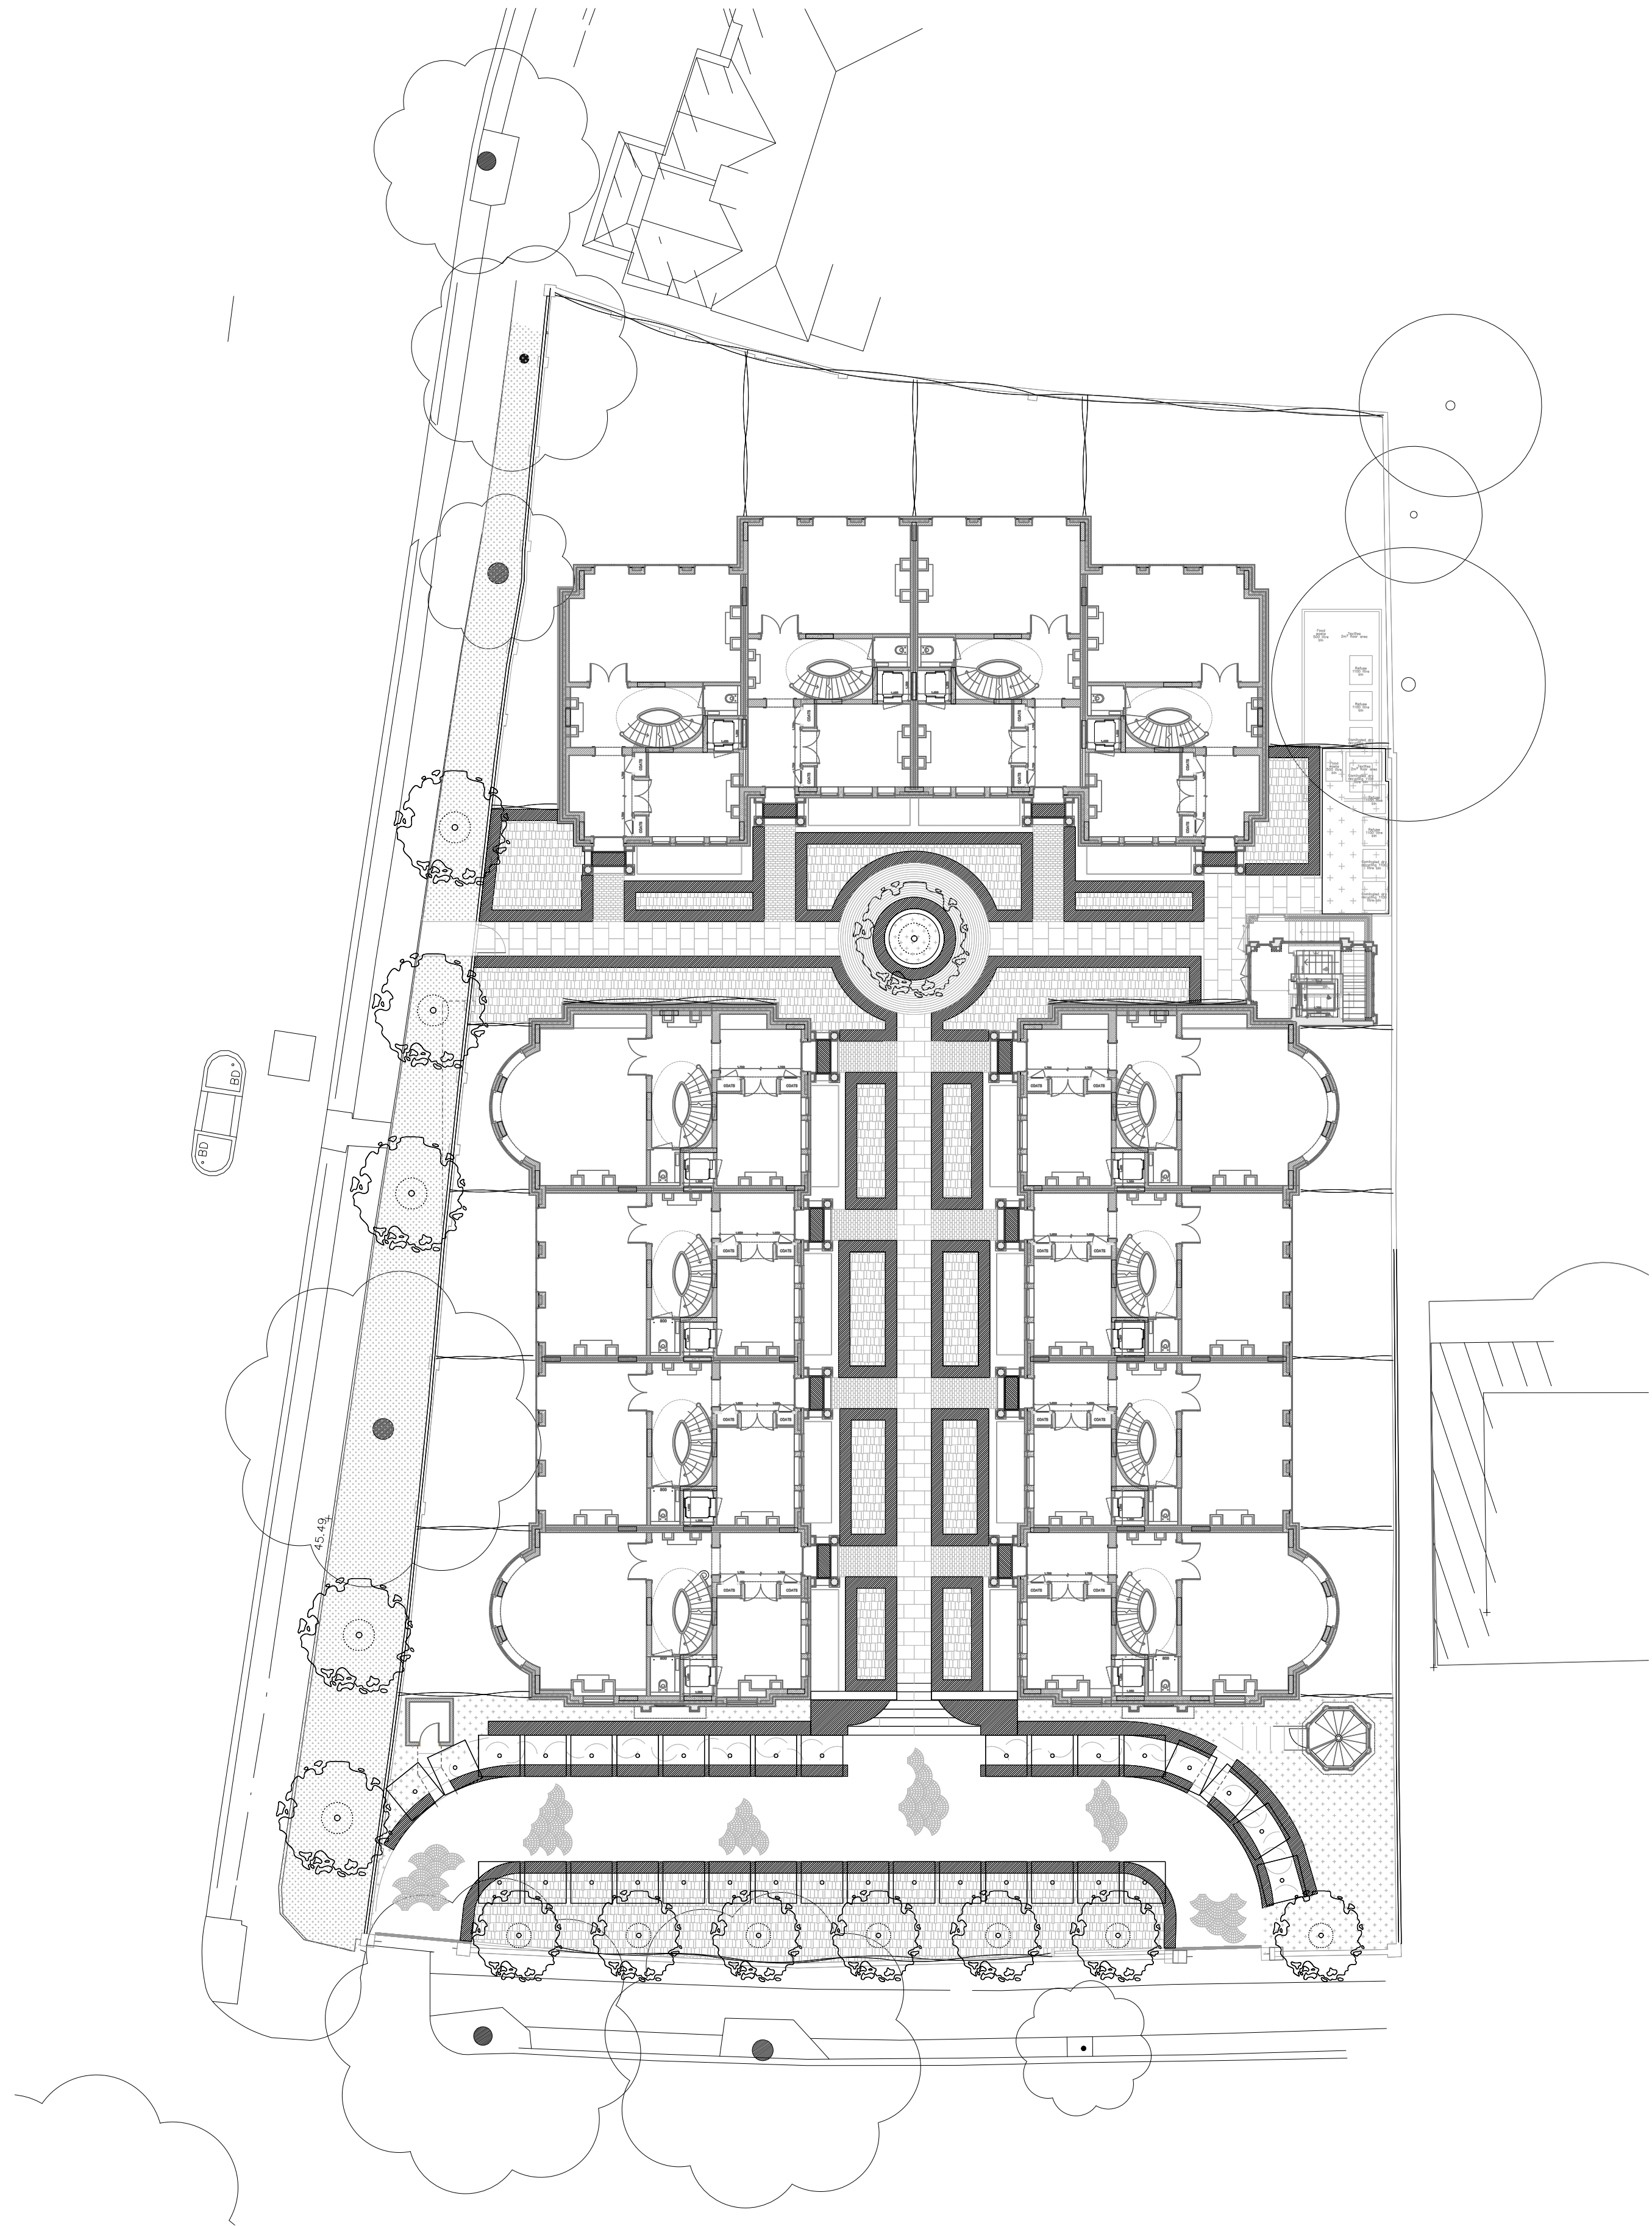

Legend

- Existing tree
- Proposed tree
- Proposed box head tree
- Proposed hedge
- Shrub planting
- Evergreen groundcover
- Cloud topiary
- Planted strip subject to land ownership
- Planted sedum roof to bin store roof
- Ivy trellis
- Ivy panels to side of Res 4 and 9
- Natural stone slab paving
- Natural stone sett paving
- Natural stone sett paving
- Natural stone sett fan paving
- Proposed ivy clad fence

DOMVS
LONDON

WWW.DOMVSLONDON.COM

PROJECT:
52 AVENUE ROAD

TITLE:
PROPOSED LANDSCAPE
MASTERPLAN

Date: MAY 2023

Scale: 1:200 © A1 Drawn: JCGD

DRAWING NUMBER: 132-100

