


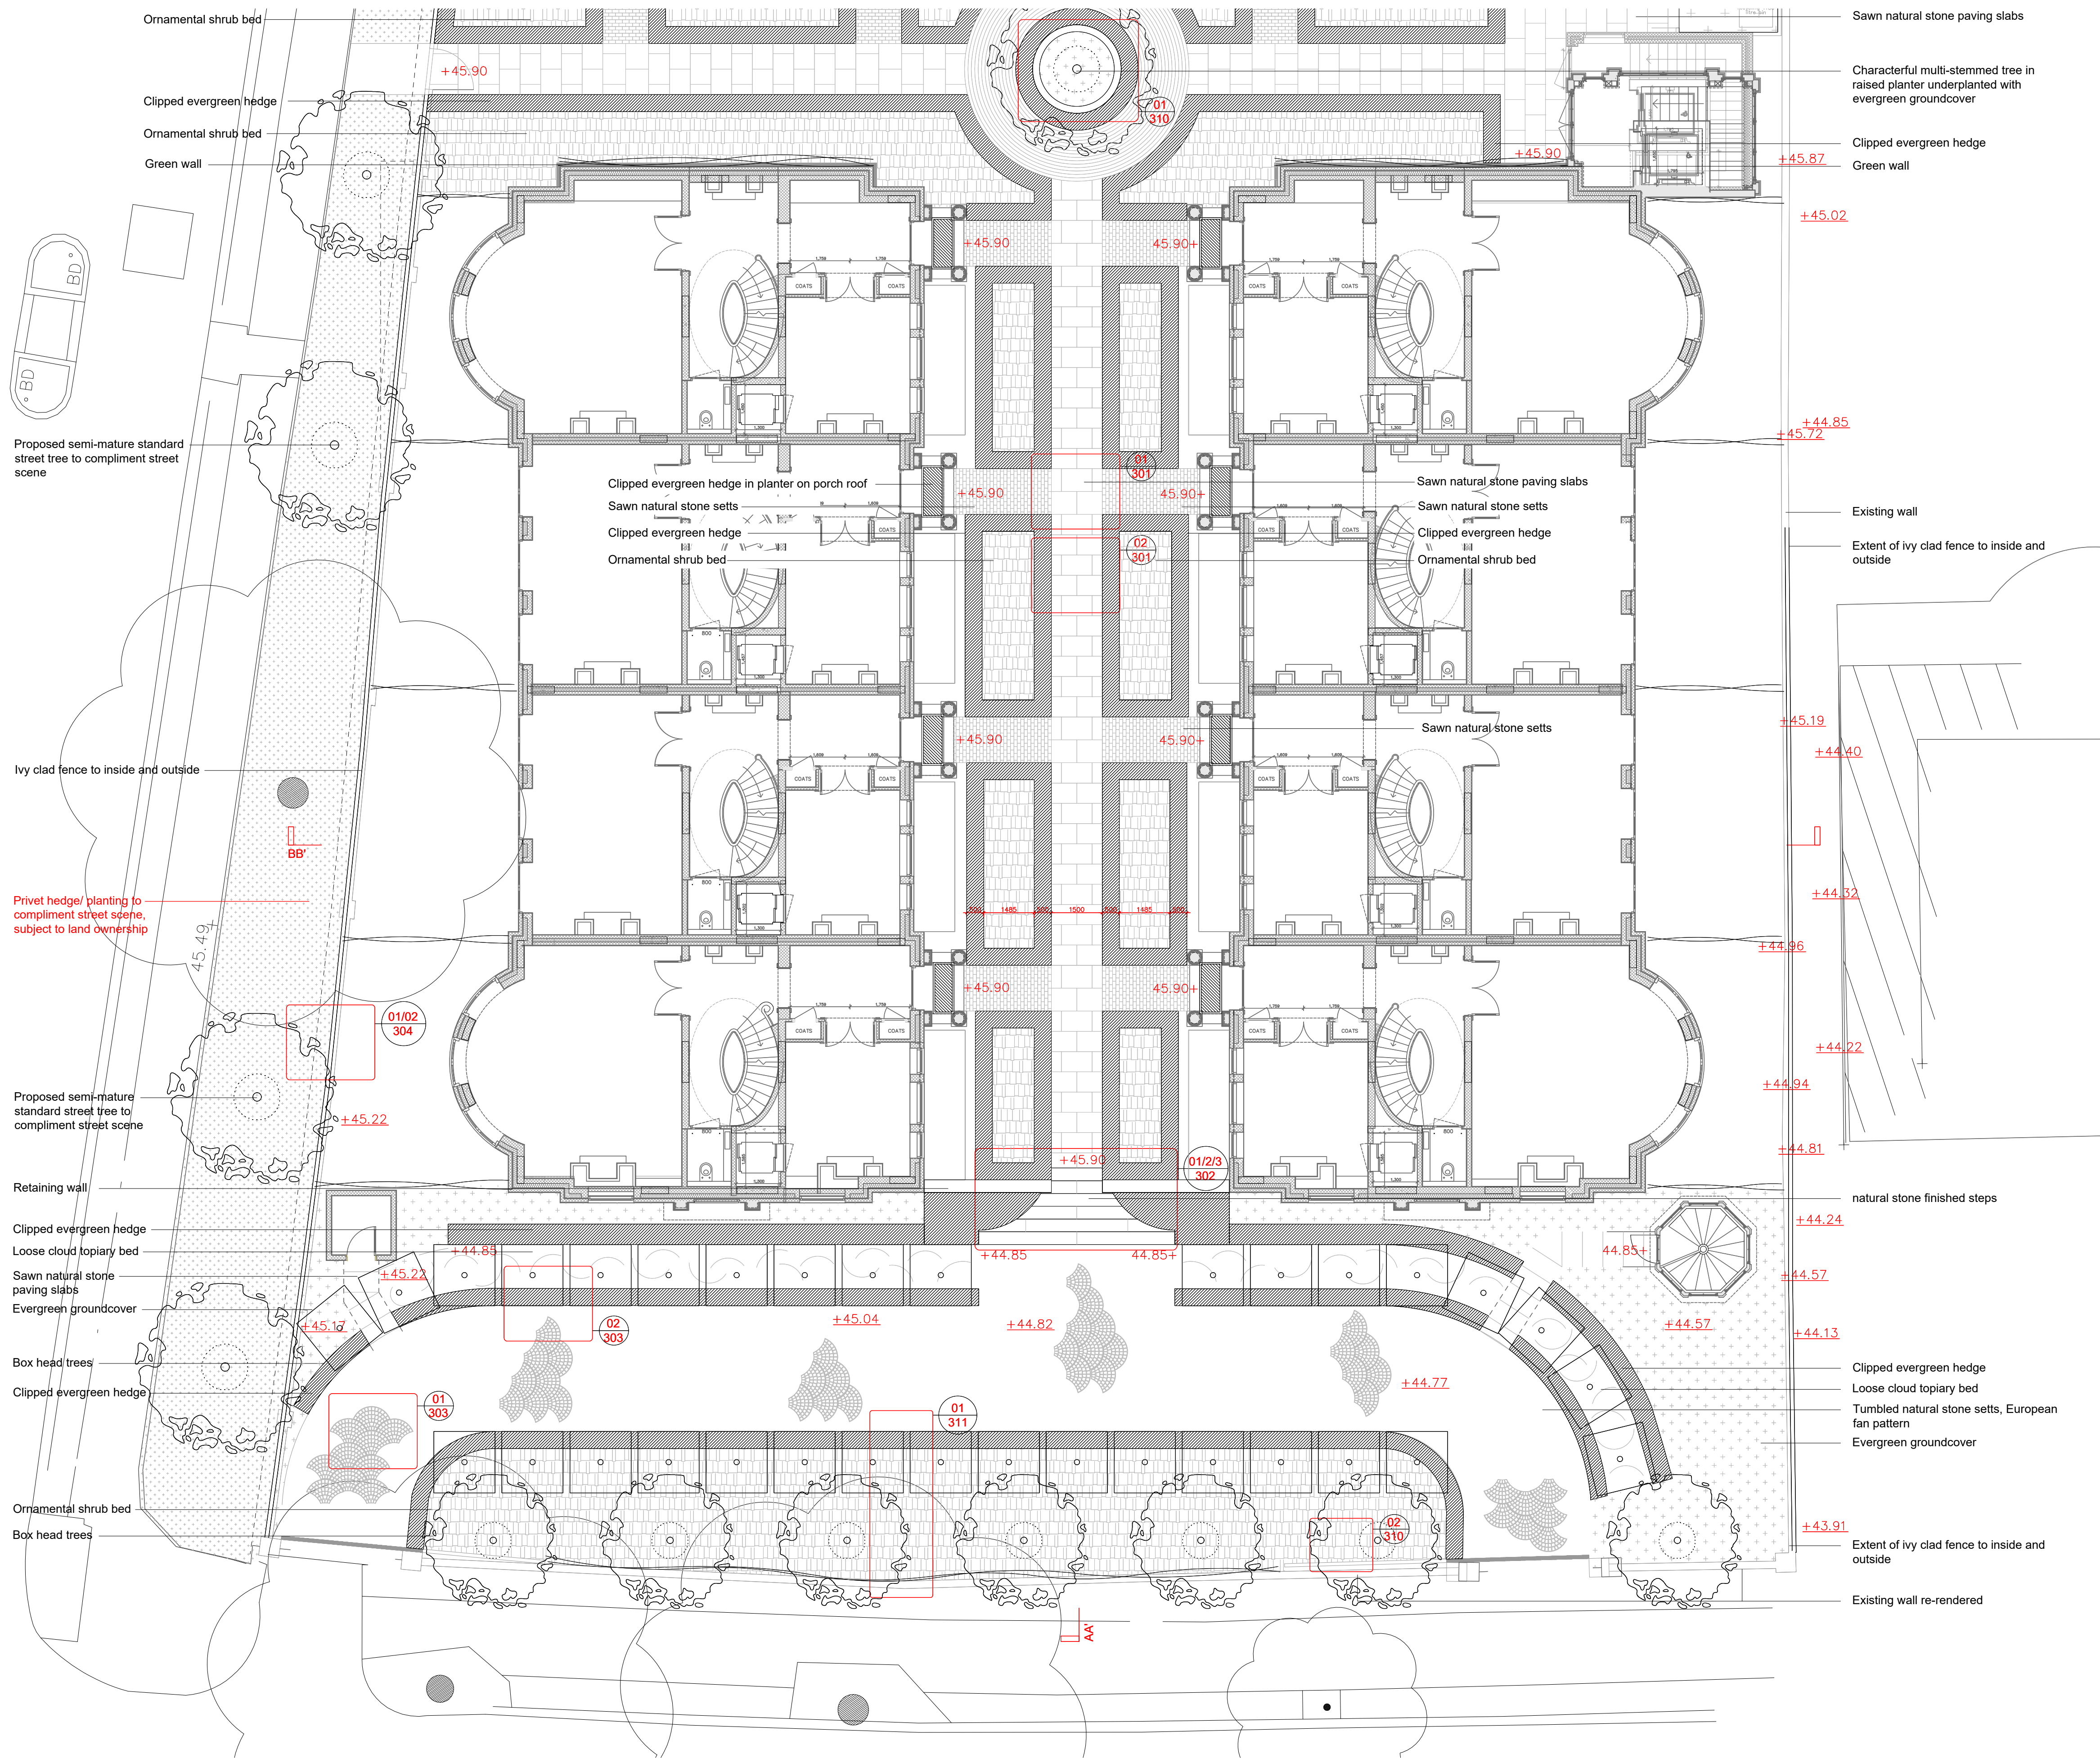

- Legend
- Existing tree
 - Proposed tree
 - Proposed box head tree
 - Proposed hedge
 - Shrub planting
 - Evergreen groundcover
 - Cloud topiary
 - Planted strip subject to land ownership
 - Planted sedum roof to bin store roof
 - Ivy trellis
 - Ivy panels to side of Res 4 and 9
 - Natural stone slab paving
 - Natural stone sett paving
 - Natural stone sett paving
 - Natural stone sett fan paving
 - Proposed ivy clad fence
 - Existing levels
 - Proposed levels

DOMVS
LONDON

WWW.DOMVSLONDON.COM

PROJECT:
52 AVENUE ROAD

TITLE:
PROPOSED LANDSCAPE
PLAN SHEET 1

Date: MAY 2023
Scale: 1:100 © A1 Drawn: JCGD

DRAWING NUMBER: 132-101