




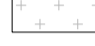

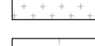









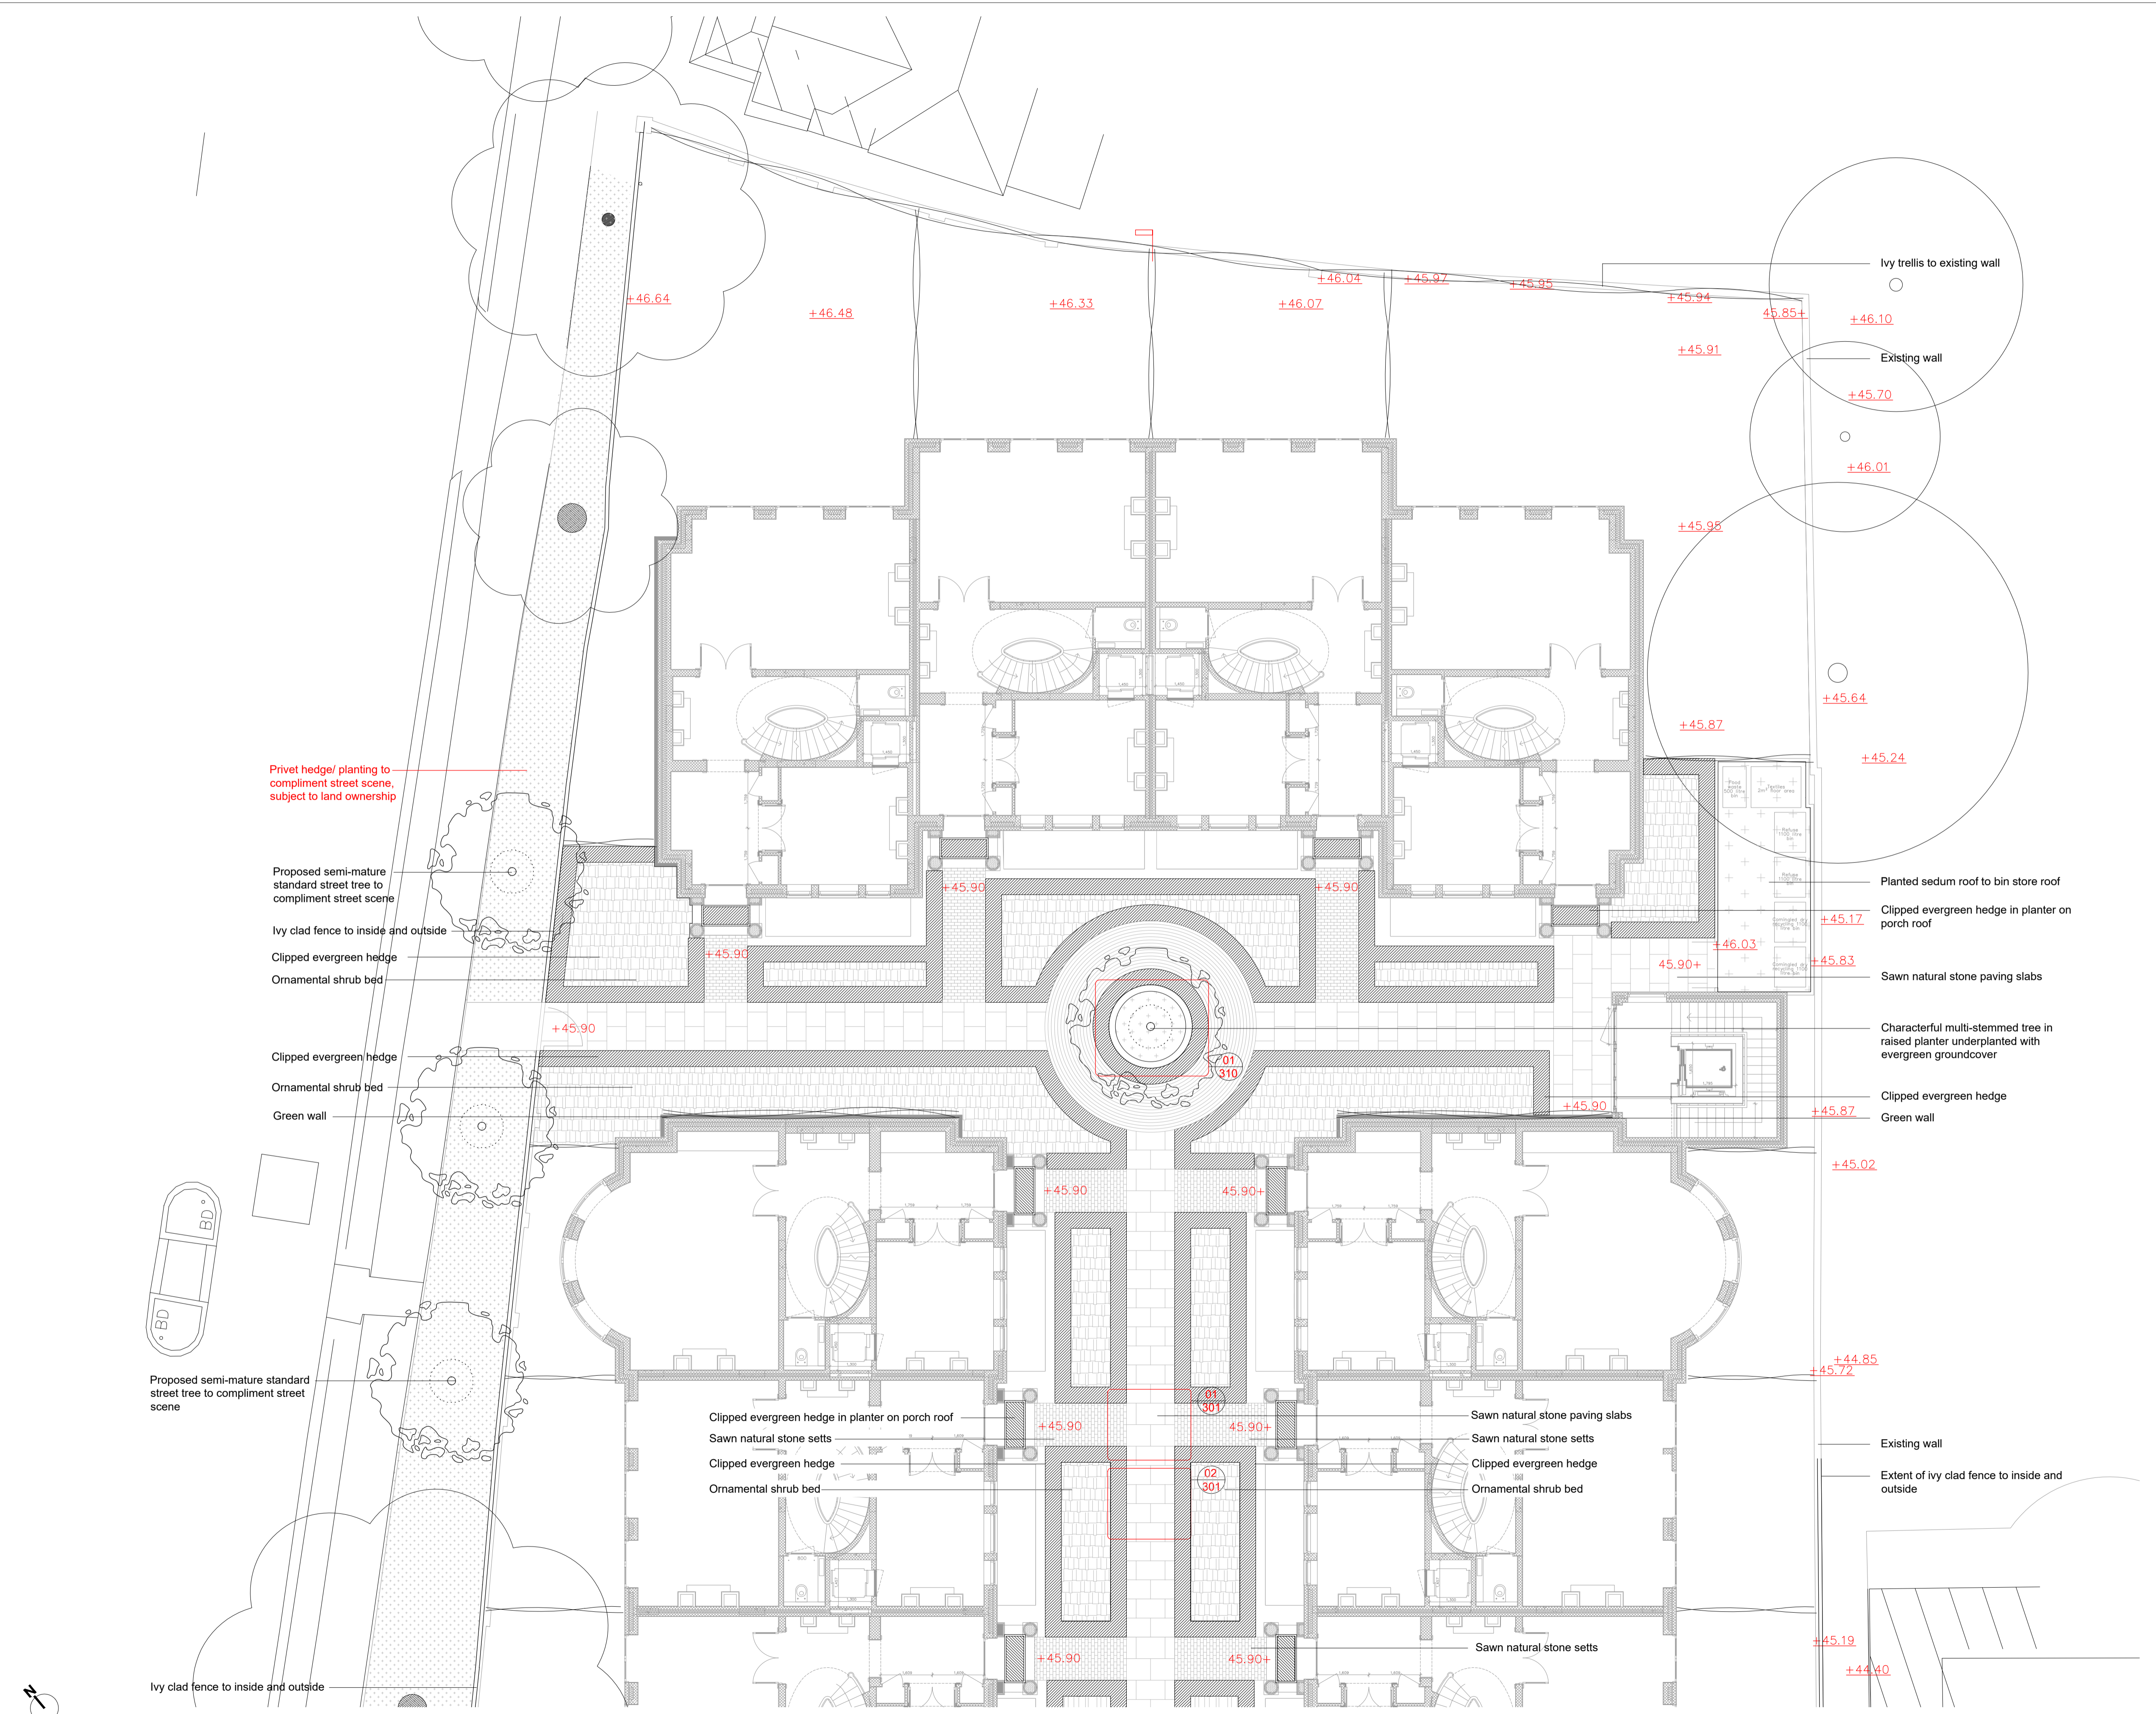


- Legend**
-  Existing tree
 -  Proposed tree
 -  Proposed box head tree
 -  Proposed hedge
 -  Shrub planting
 -  Evergreen groundcover
 -  Cloud topiary
 -  Planted strip subject to land ownership
 -  Planted sedum roof to bin store roof
 -  Ivy trellis
 -  Ivy panels to side of Res 4 and 9
 -  Natural stone slab paving
 -  Natural stone sett paving
 -  Natural stone sett fan paving
 -  Proposed ivy clad fence
 -  Existing levels
 -  Proposed levels



Privet hedge/ planting to compliment street scene, subject to land ownership

Proposed semi-mature standard street tree to compliment street scene

Ivy clad fence to inside and outside


Clipped evergreen hedge

Ornamental shrub bed

Clipped evergreen hedge

Ornamental shrub bed

Green wall

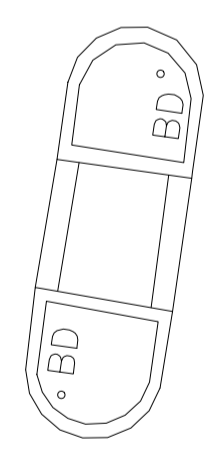

Proposed semi-mature standard street tree to compliment street scene

Clipped evergreen hedge in planter on porch roof

Sawn natural stone setts

Clipped evergreen hedge

Ornamental shrub bed

Sawn natural stone paving slabs


Sawn natural stone setts

Clipped evergreen hedge

Ornamental shrub bed

Sawn natural stone setts

Ivy clad fence to inside and outside

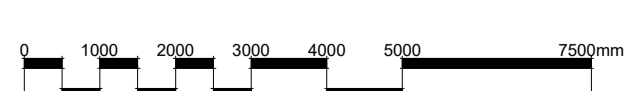

DOMVS
LONDON

WWW.DOMVSLONDON.COM

PROJECT:
52 AVENUE ROAD

TITLE:
PROPOSED LANDSCAPE
PLAN SHEET 2

Date: MAY 2023

Scale: 1:100 @ A1 Drawn: JCGD

DRAWING NUMBER: 132-102