



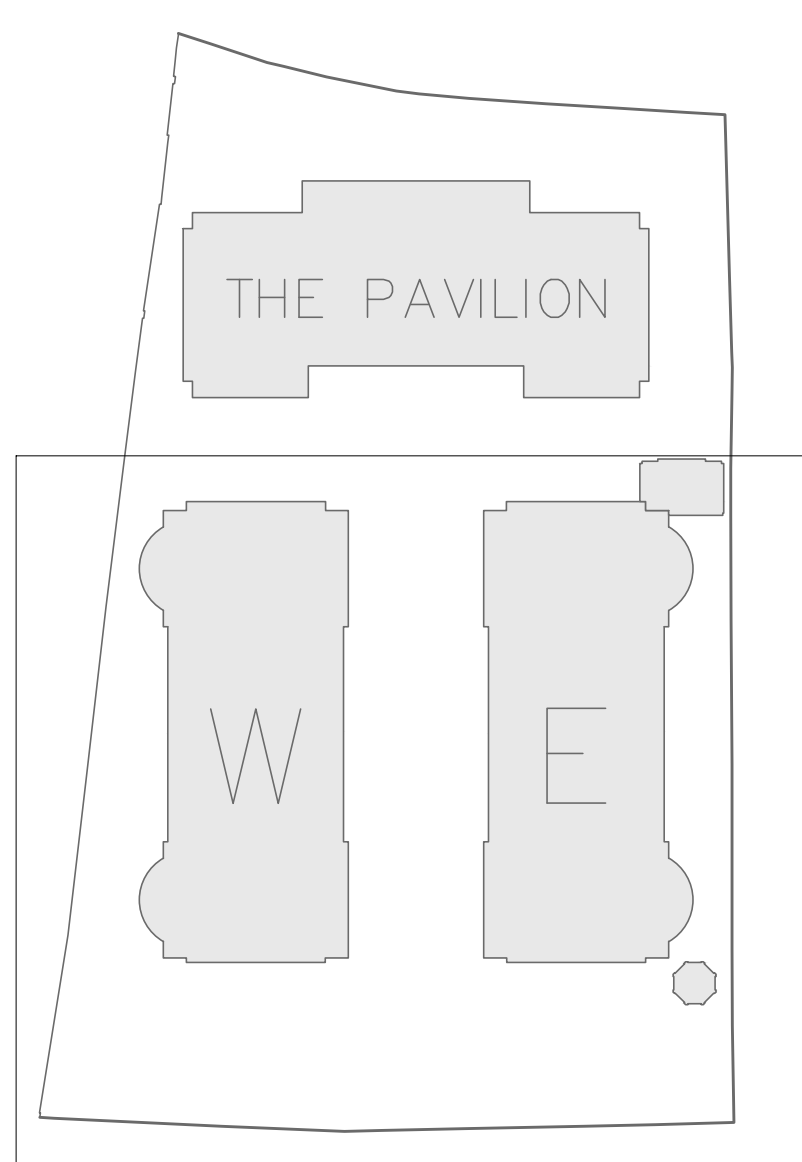

Keyplan

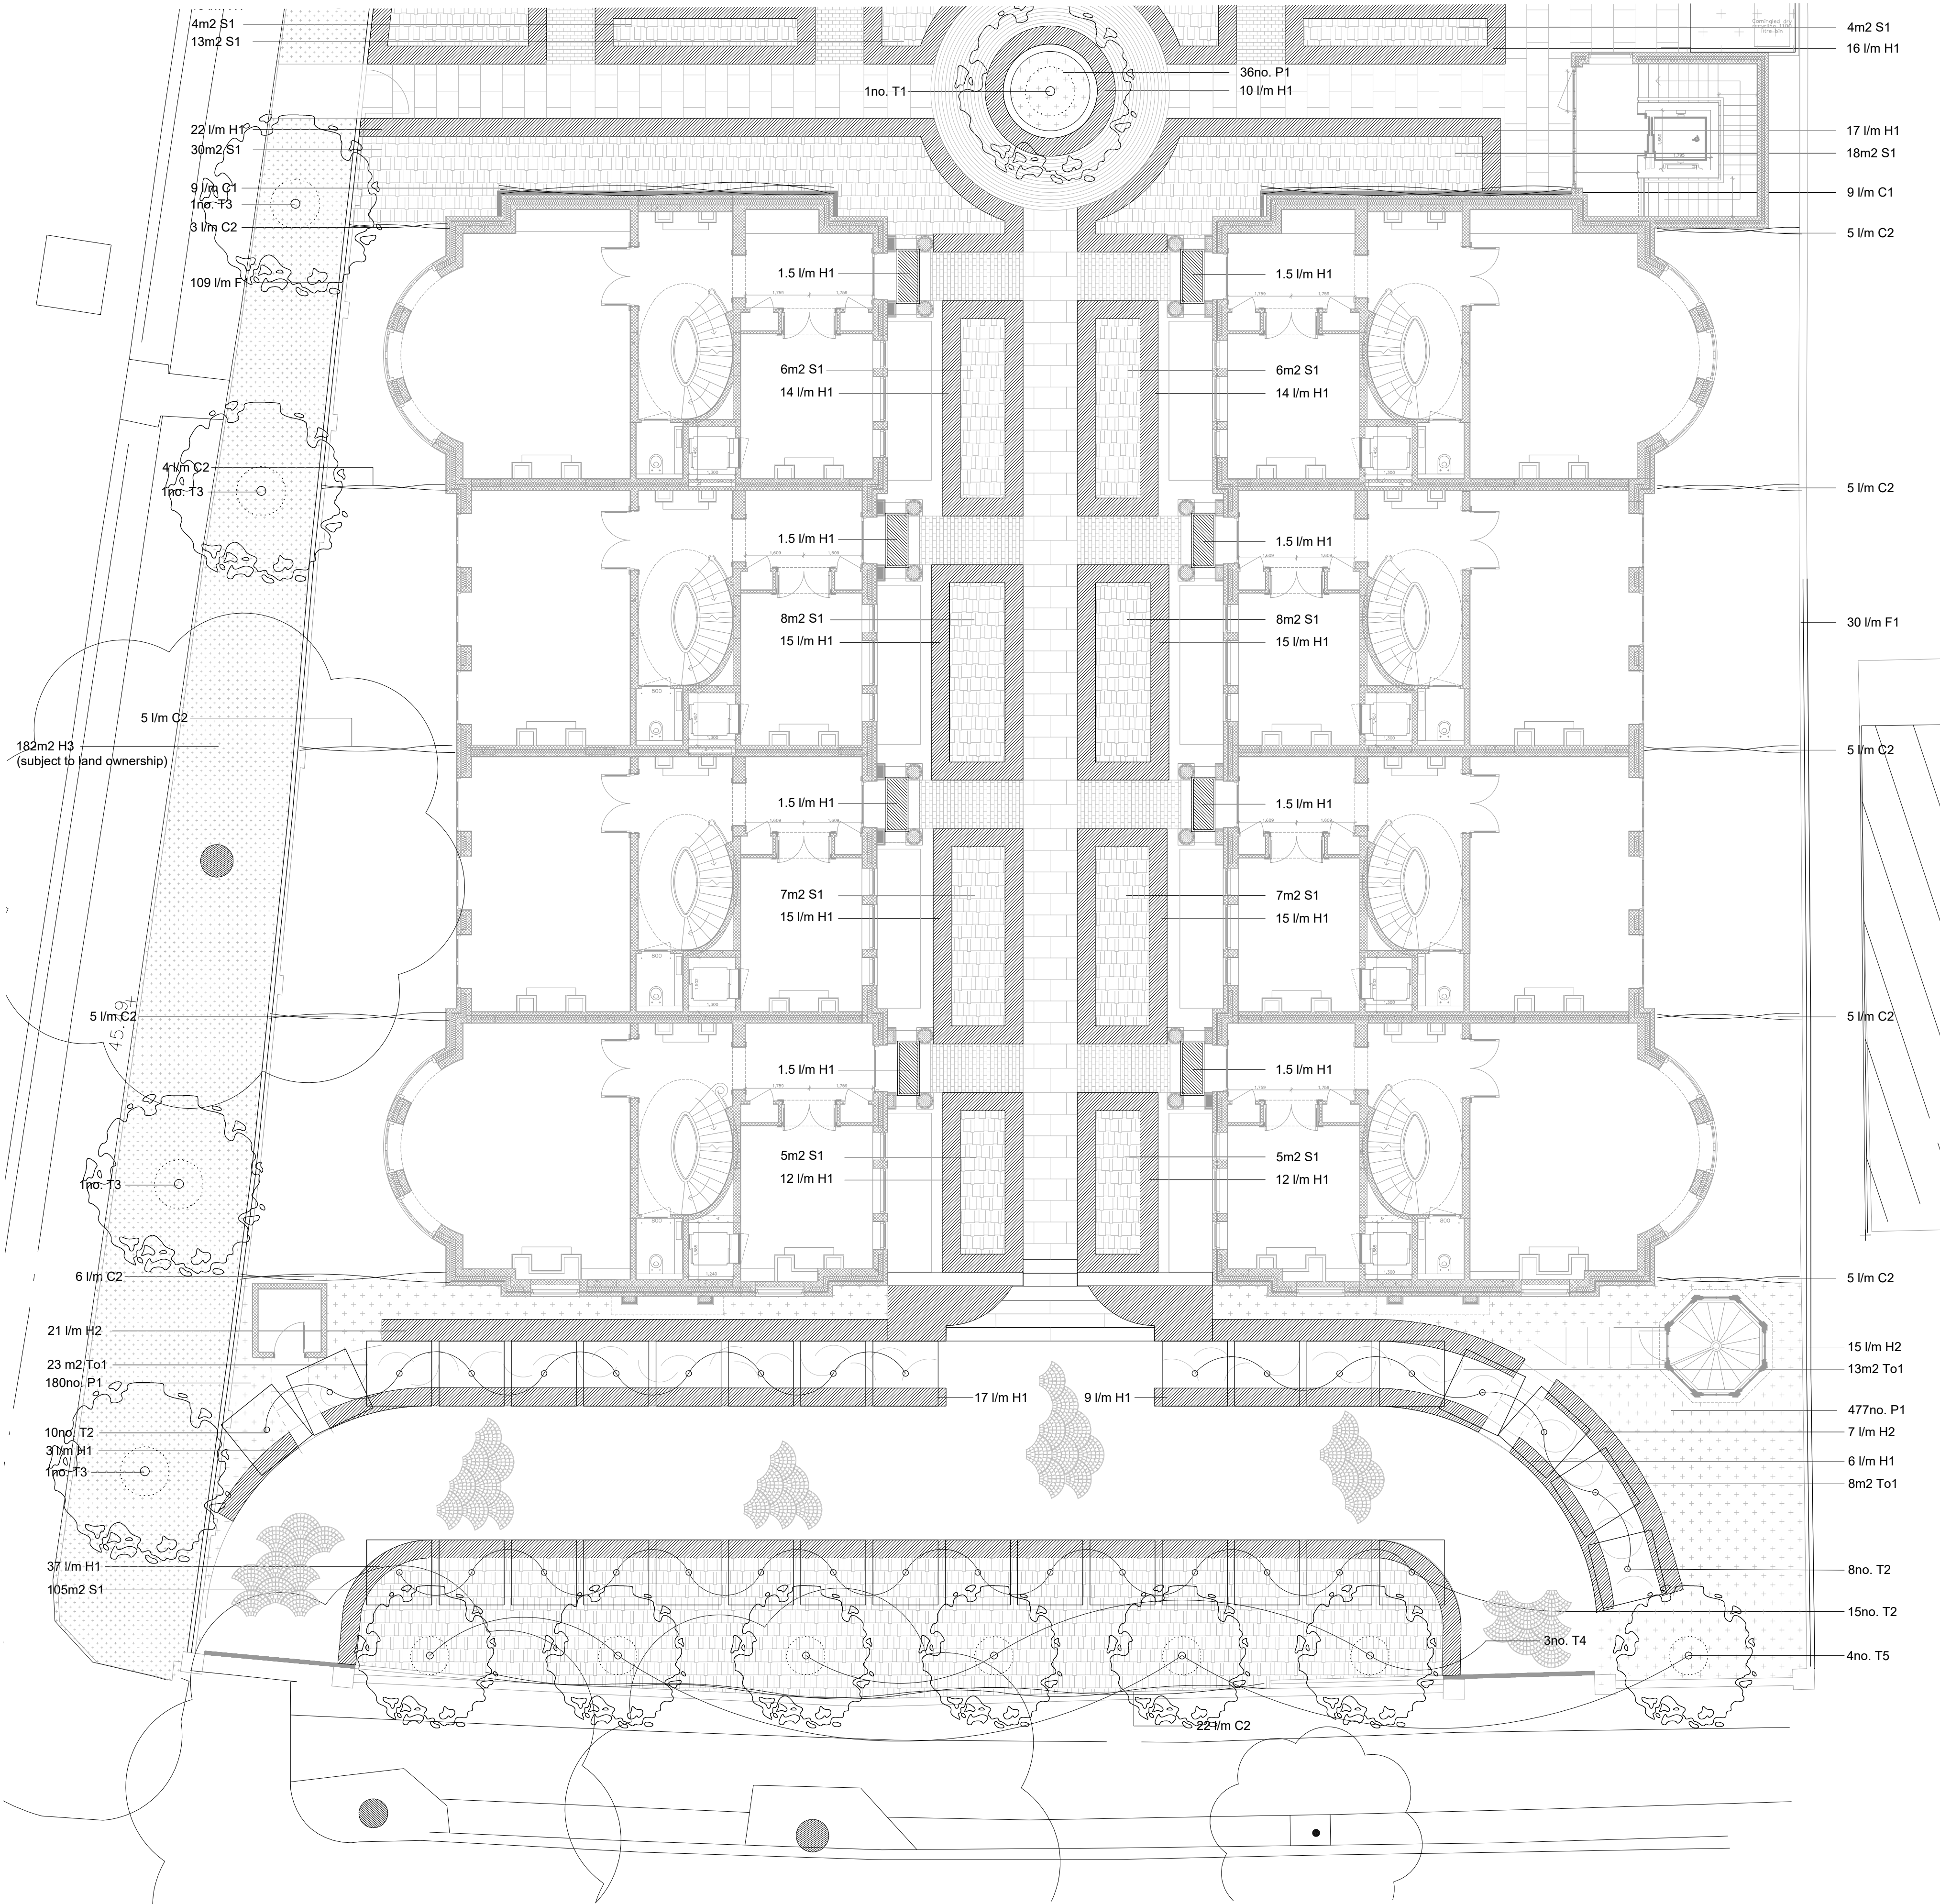

|                                                 |              |                             |                                                         |                  |
|-------------------------------------------------|--------------|-----------------------------|---------------------------------------------------------|------------------|
| 52 Avenue Road 10/8                             |              |                             |                                                         |                  |
| Plant Schedule for Drawing No. 132, 103 and 104 |              |                             |                                                         |                  |
| Quantity (No.)                                  | Abbreviation | Species                     | Specification                                           |                  |
| 1                                               | T1           | Parrotia persica or similar | Multi-stem, arching form, 6m+ tall specimen             |                  |
| 33                                              | T2           | Carpinus betulus            | Box head form, 1.5m x 1.5m canopy, 2.2m clear stem      |                  |
| 5                                               | T3           | Carpinus betulus or similar | Single stem specimen, 25-40cm girth, 2.2m clear stem    |                  |
| 3                                               | T4           | Magnolia grandiflora        | Single stem semi mature, 25-40cm girth, 3.5m clear stem |                  |
| 4                                               | T5           | Quercus ilex                | Single stem semi mature, 25-40cm girth, 3.5m clear stem |                  |
| Hedges                                          |              |                             |                                                         |                  |
| Quantity (l/m)                                  | Abbreviation | Species                     | Specification                                           |                  |
| 324                                             | H1           | Eucalyptus laevis           | 80cm high, 50cm wide, pre-formed, clipped               |                  |
| 43                                              | H2           | Eucalyptus laevis           | 160cm high, 80cm wide, pre-formed, clipped columns      |                  |
| Hedges                                          |              |                             |                                                         |                  |
| Quantity (l/m)                                  | Abbreviation | Species                     | Specification                                           |                  |
| 762                                             | H3           | Ligustrum ovalifolium       | 100cm high, 50cm wide, loose form                       |                  |
| Topiary                                         |              |                             |                                                         |                  |
| Quantity (m2)                                   | Abbreviation | Species                     | Specification                                           |                  |
| 44                                              | To1          | Taxus baccata               | 100cm & 90-120cm high, loose clipped dome               |                  |
| Shrubs                                          |              |                             |                                                         |                  |
| Quantity (m2)                                   | Abbreviation | Species                     | Pot size                                                | Density (per m2) |
| 236                                             | S1           | Hydrangea arborescens       | 15 litre, bushy                                         | 1/m2             |
| Herbaceous Perennials                           |              |                             |                                                         |                  |
| Quantity (m2)                                   | Abbreviation | Species                     | Pot size                                                | Density (per m2) |
| 693                                             | P1           | Asarum europaeum            | 3 litre                                                 | 5                |
| Perimeter Green Fence system                    |              |                             |                                                         |                  |
| Quantity (l/m)                                  | Abbreviation | Species                     | Specification                                           |                  |
| 135                                             | F1           | Hedera helix                | Pre-formed with fence                                   |                  |
| Climbers                                        |              |                             |                                                         |                  |
| Quantity (l/m)                                  | Abbreviation | Species                     | Specification                                           |                  |
| 18                                              | C1           | Hedera helix                | Trained over trellis system                             |                  |
| 91                                              | C2           | Hedera helix                | Trained over wires                                      |                  |
| Sedum Roof                                      |              |                             |                                                         |                  |
| Quantity (m2)                                   | Abbreviation | Species                     | Specification                                           |                  |
| 21                                              | Se1          | Sedum                       | Sedum blanket roof system                               |                  |

DOMVS  
LONDON

WWW.DOMVSLONDON.COM

PROJECT:  
52 AVENUE ROAD

TITLE:  
PROPOSED PLANTING  
PLAN SHEET 1

Date: MAY 2023

Scale: 1:100 © A1 Drawn: JC GD

DRAWING NUMBER: 132-103

- Legend
- Existing tree
  - Proposed tree
  - Proposed box head tree
  - Proposed hedge
  - Proposed shrub planting
  - Proposed cloud topiary
  - Evergreen groundcover
  - Planted strip subject to land ownership
  - Planted sedum roof to bin store roof
  - Ivy trellis
  - Ivy panels to side of Res 4 and 9
  - Proposed ivy clad fence

