



Keyplan

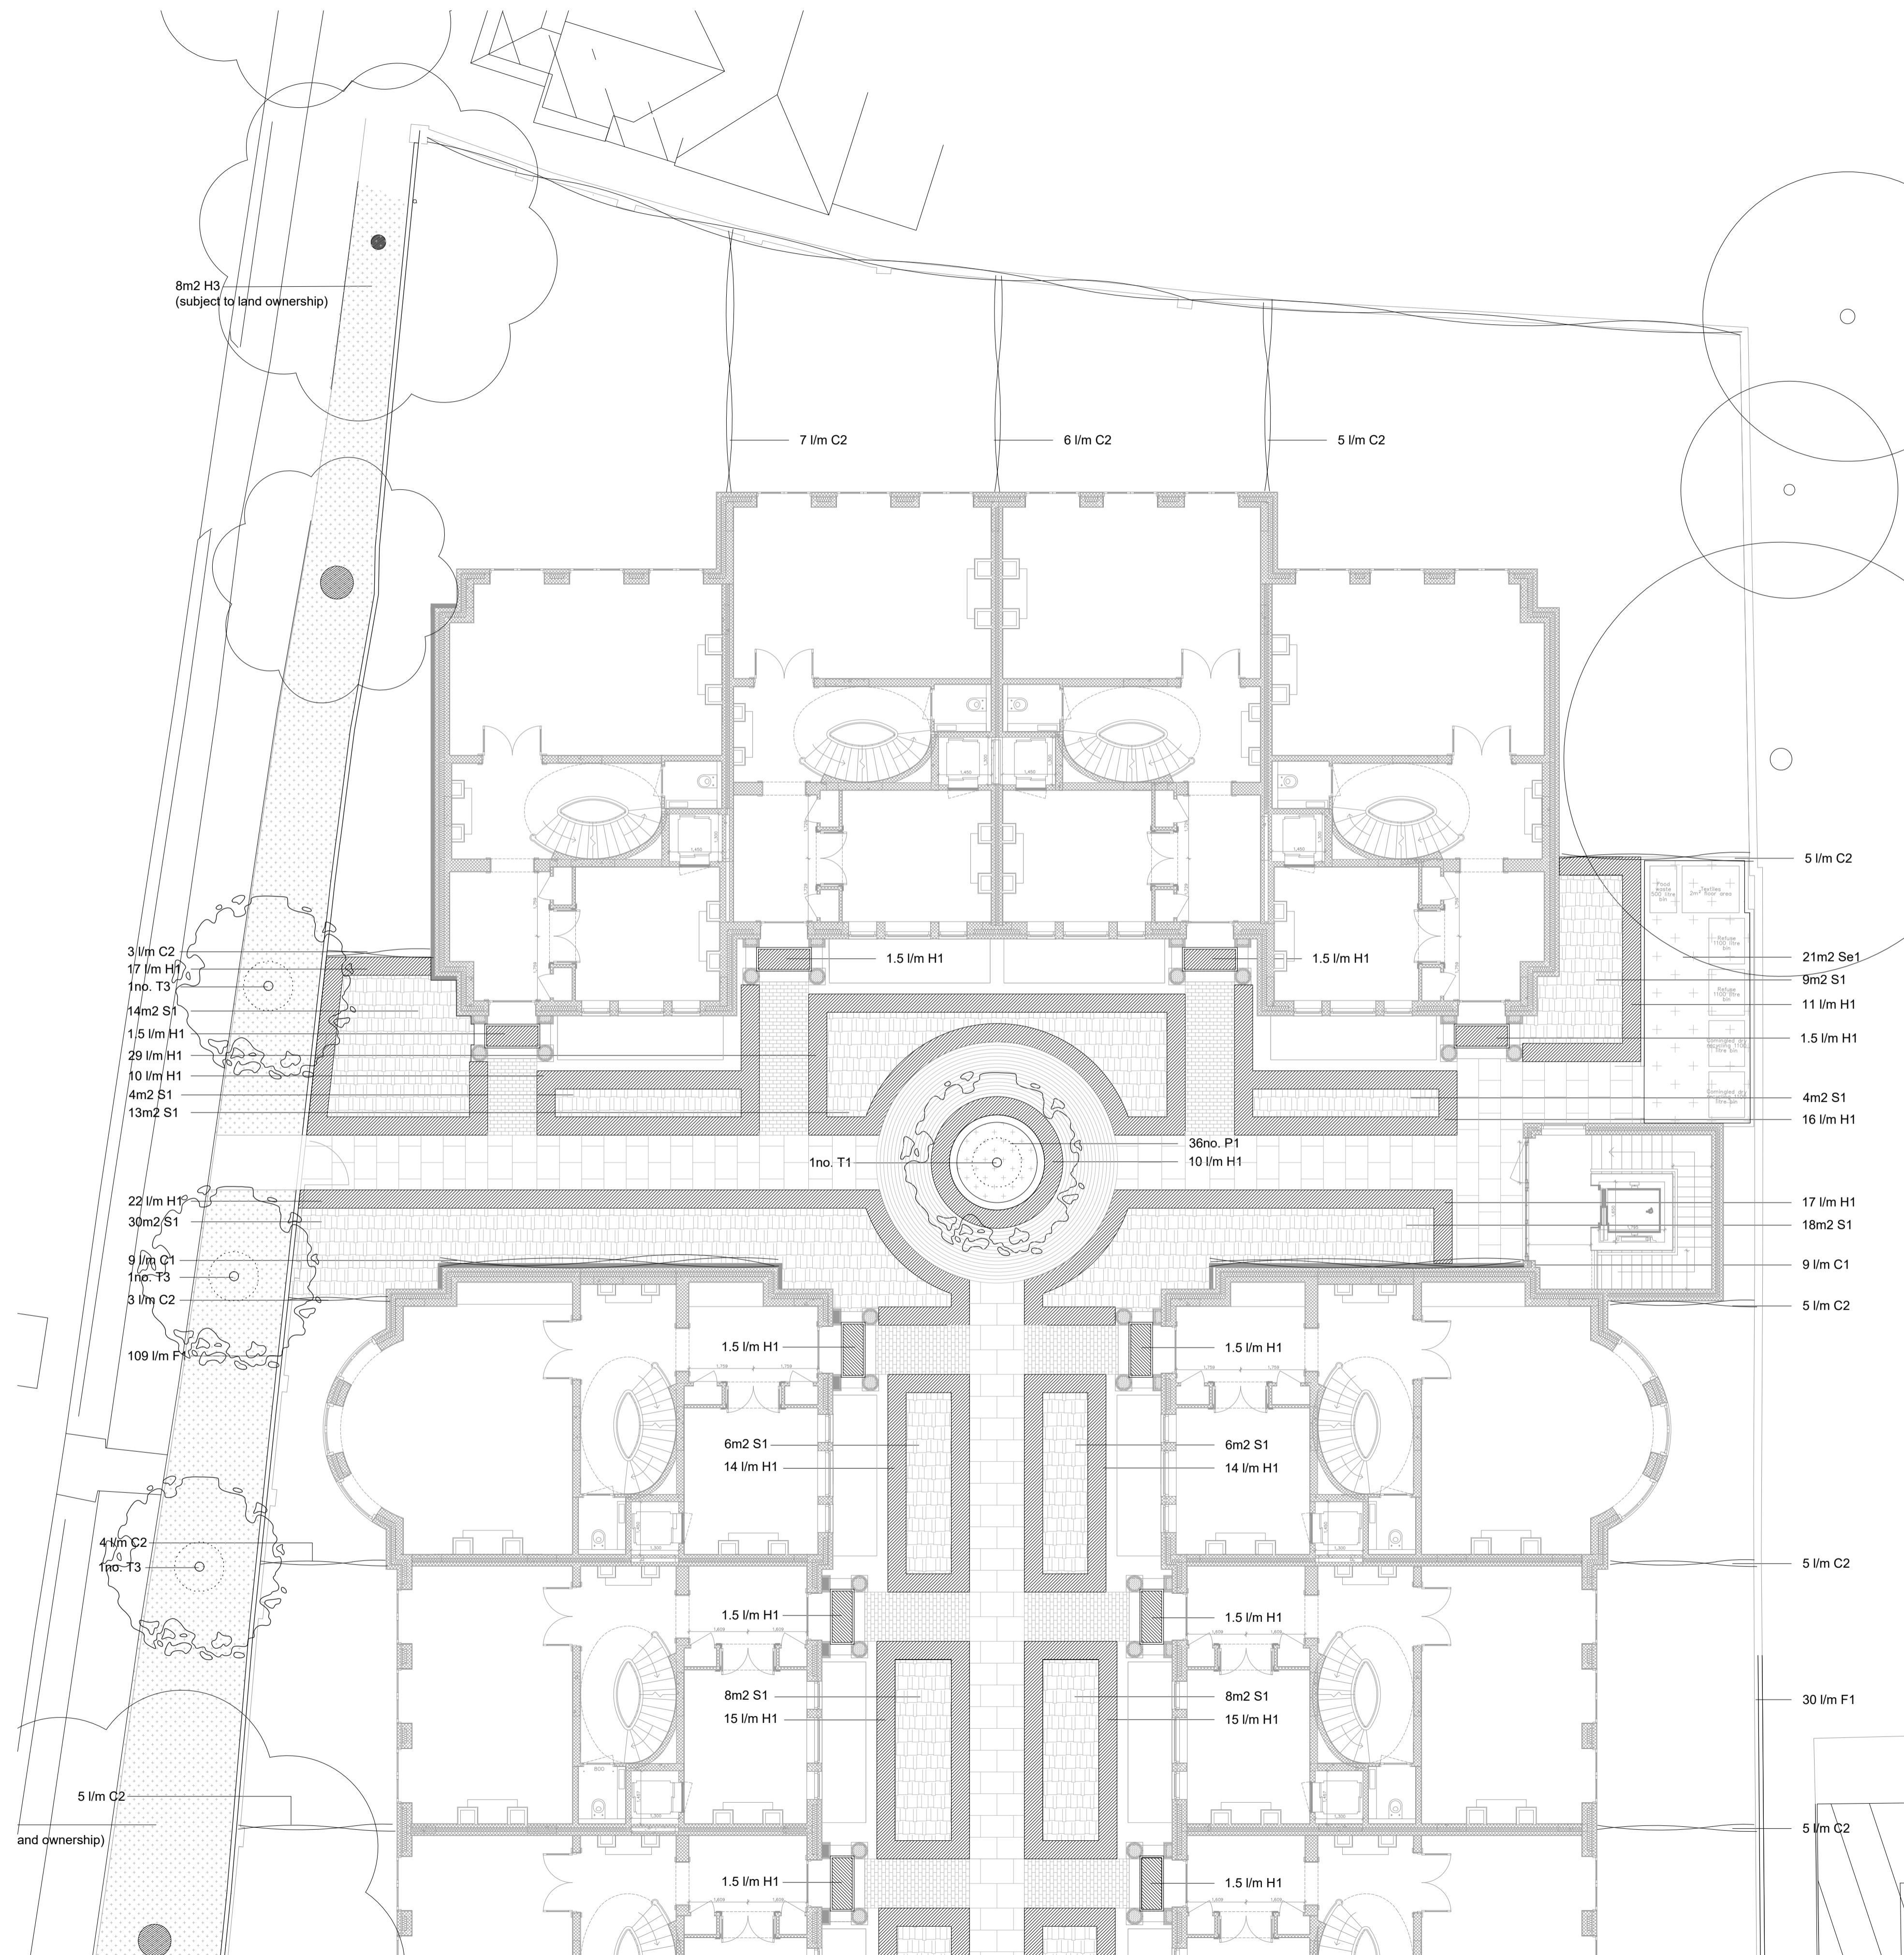

Legend

- Existing tree
- Proposed tree
- Proposed box head tree
- Proposed hedge
- Proposed shrub planting
- Proposed cloud topiary
- Evergreen groundcover
- Planted strip subject to land ownership
- Planted sedum roof to bin store roof
- Ivy trellis
- Ivy panels to side of Res 4 and 9
- Proposed ivy clad fence

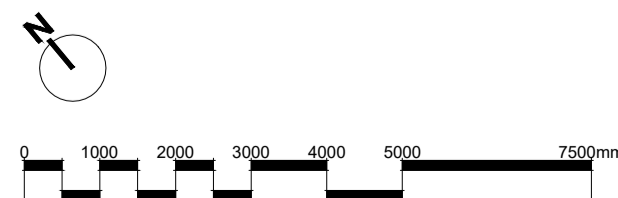

52 Avenue Road NW8
Plant Schedule for Drawing No. 132_103 and 104

Trees			
Quantity (No)	Abbreviation	Species	Specification
1	T1	Parrotia persica or similar	Multi-stem specimen form, 6m+ tall specimen
33	T2	Carpinus betulus	Box hedge form, 1.5m x 1.5m canopy, 2.2m clear stem
5	T3	Carpinus betulus or similar	Single stem specimen, 35-40cm girth, 2.2m clear stem
3	T4	Magnolia grandiflora	Single stem specimen, 35-40cm girth, 3.5m clear stem
4	T5	Quercus ilex	Single stem specimen, 35-40cm girth, 3.5m clear stem

Hedges			
Quantity (l/m)	Abbreviation	Species	Specification
124	H1	Euonymus japonicus	60cm high, 90cm wide, pre-formed, clipped
43	H2	Euonymus japonicus	160cm high, 80cm wide, pre-formed, clipped columns

Hedges			
Quantity (l/m)	Abbreviation	Species	Specification
700	H3	Ligustrum ovalifolium	100cm high, 50cm wide, loose form

Topiary			
Quantity (m2)	Abbreviation	Species	Specification
44	Tot1	Taxus baccata	100cm x 90-120cm high, loose dipped dome

Shrubs				
Quantity (m2)	Abbreviation	Species	Plant size	Density per m2
256	S1	Hydrangea arborescens	15 litre bushy	1/m2

Herbaceous Perennials				
Quantity (m2)	Abbreviation	Species	Plant size	Density per m2
693	P1	Assurn europaeum	3 litre	3

Perimeter Green Fence system			
Quantity (l/m)	Abbreviation	Species	Specification
139	F1	Hedera helix	Pre-formed with fence

Climbers			
Quantity (l/m)	Abbreviation	Species	Specification
18	C1	Hedera helix	Trained over trellis system
81	C2	Hedera helix	Trained over wires

Sedum Roof			
Quantity (m2)	Abbreviation	Species	Specification
21	Se1	Sedum	Sedum blanket roof system

DOMVS
LONDON

WWW.DOMVSLONDON.COM

PROJECT:
52 AVENUE ROAD

TITLE:
PROPOSED PLANTING
PLAN SHEET 2

Date: MAY 2023

Scale: 1:100 @ A1 Drawn: JCGD

DRAWING NUMBER: 132-104