


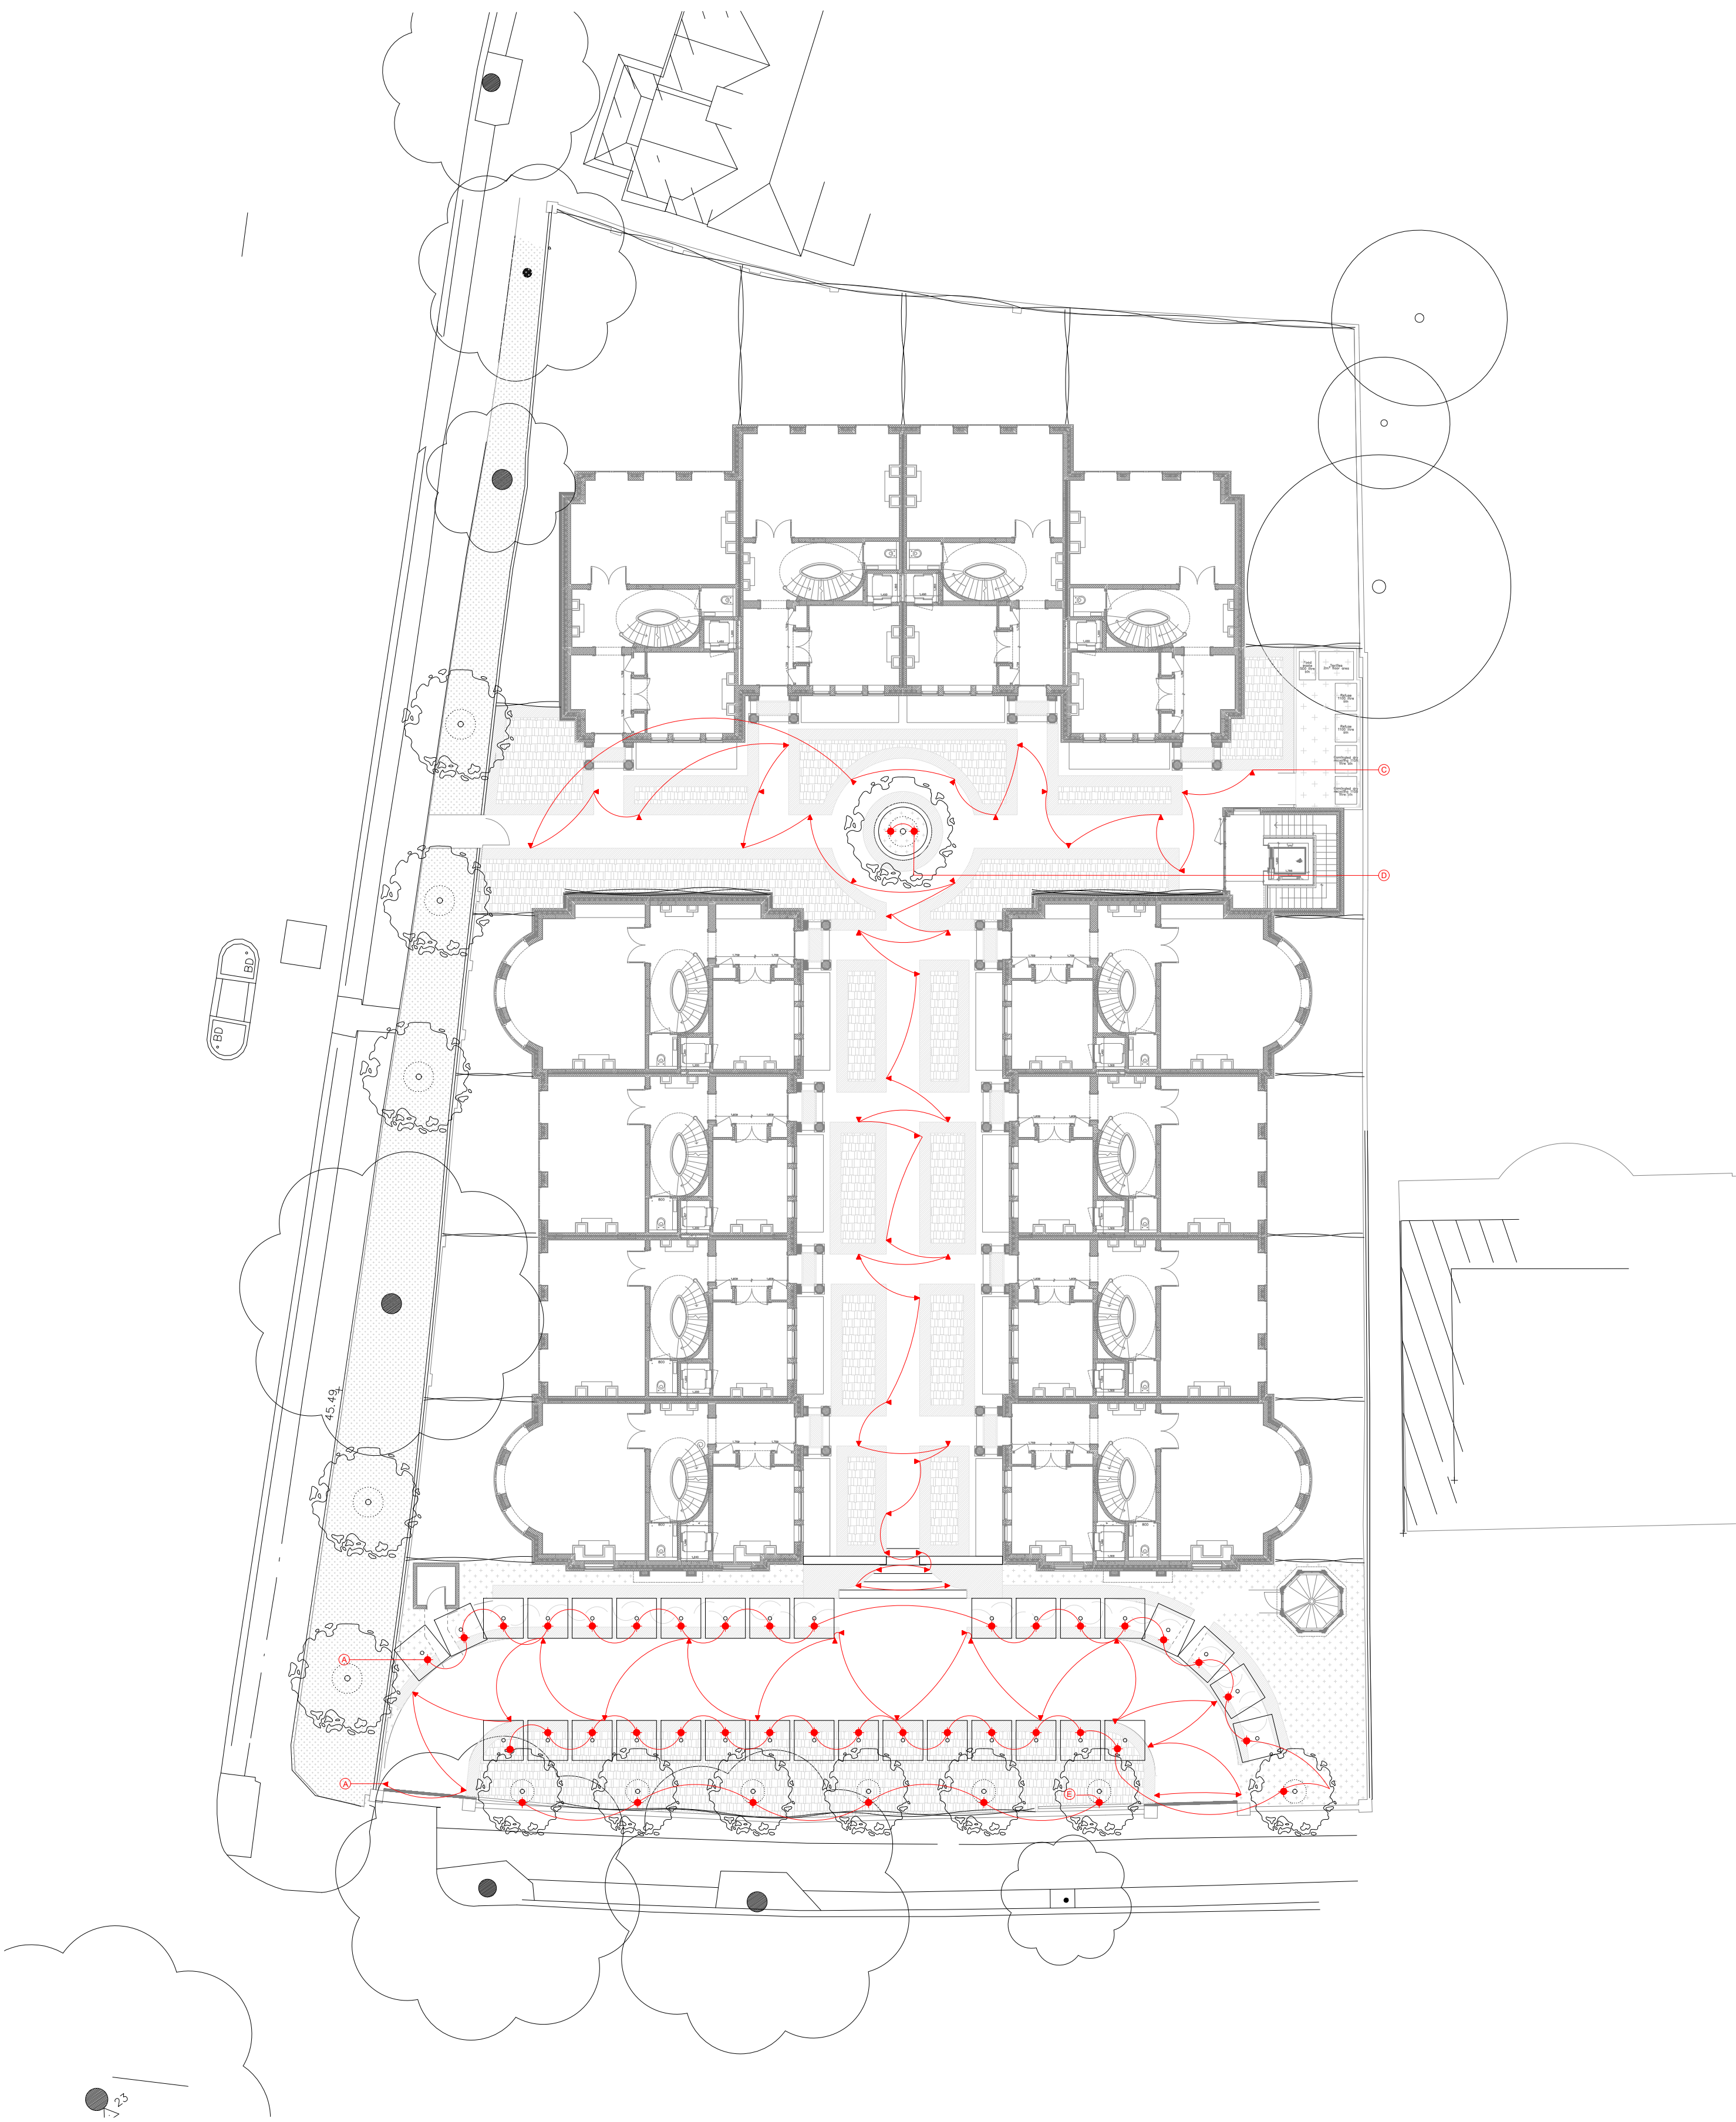

Light Schedule				
Symbol	Code	Quantity	Fitting	Notes
●	LU	42	High beam recessed uplight	Mounted within planting to uplight trees
▶	SW	62	Spike mounted washlight	Mounted in front of hedge to highlight ground
Ⓐ	N/A	5	Switch lines	N/A

DOMVS
LONDON

WWW.DOMVSLONDON.COM

PROJECT:
52 AVENUE ROAD

TITLE:
PROPOSED LANDSCAPE
LIGHTING MASTERPLAN

Date: MAY 2023

Scale: 1:100 © A1 Drawn: JCGD

DRAWING NUMBER: 132-105