

REVISIONS

NOTES

- EXISTING WALL
CUT BACK
- NEW WALL/INFILL
TO EXISTING WALL

11 PARK VILLAGE WEST
REGENTS PARK
LONDON NW1 4AE

PROPOSED SECTION A-A

DWG No: 11PVW/P301


SCALE: 1:50 @ A2

DATE: APRIL 2023

BELSIZE ARCHITECTS

48 PARKHILL ROAD, LONDON, NW3 2YP
T: 020 7482 4420
E: MAIL@BELSIZEARCHITECTS.COM

© COPYRIG
NOT TO BE REPRODUCED OR US
WITHOUT PERMISS

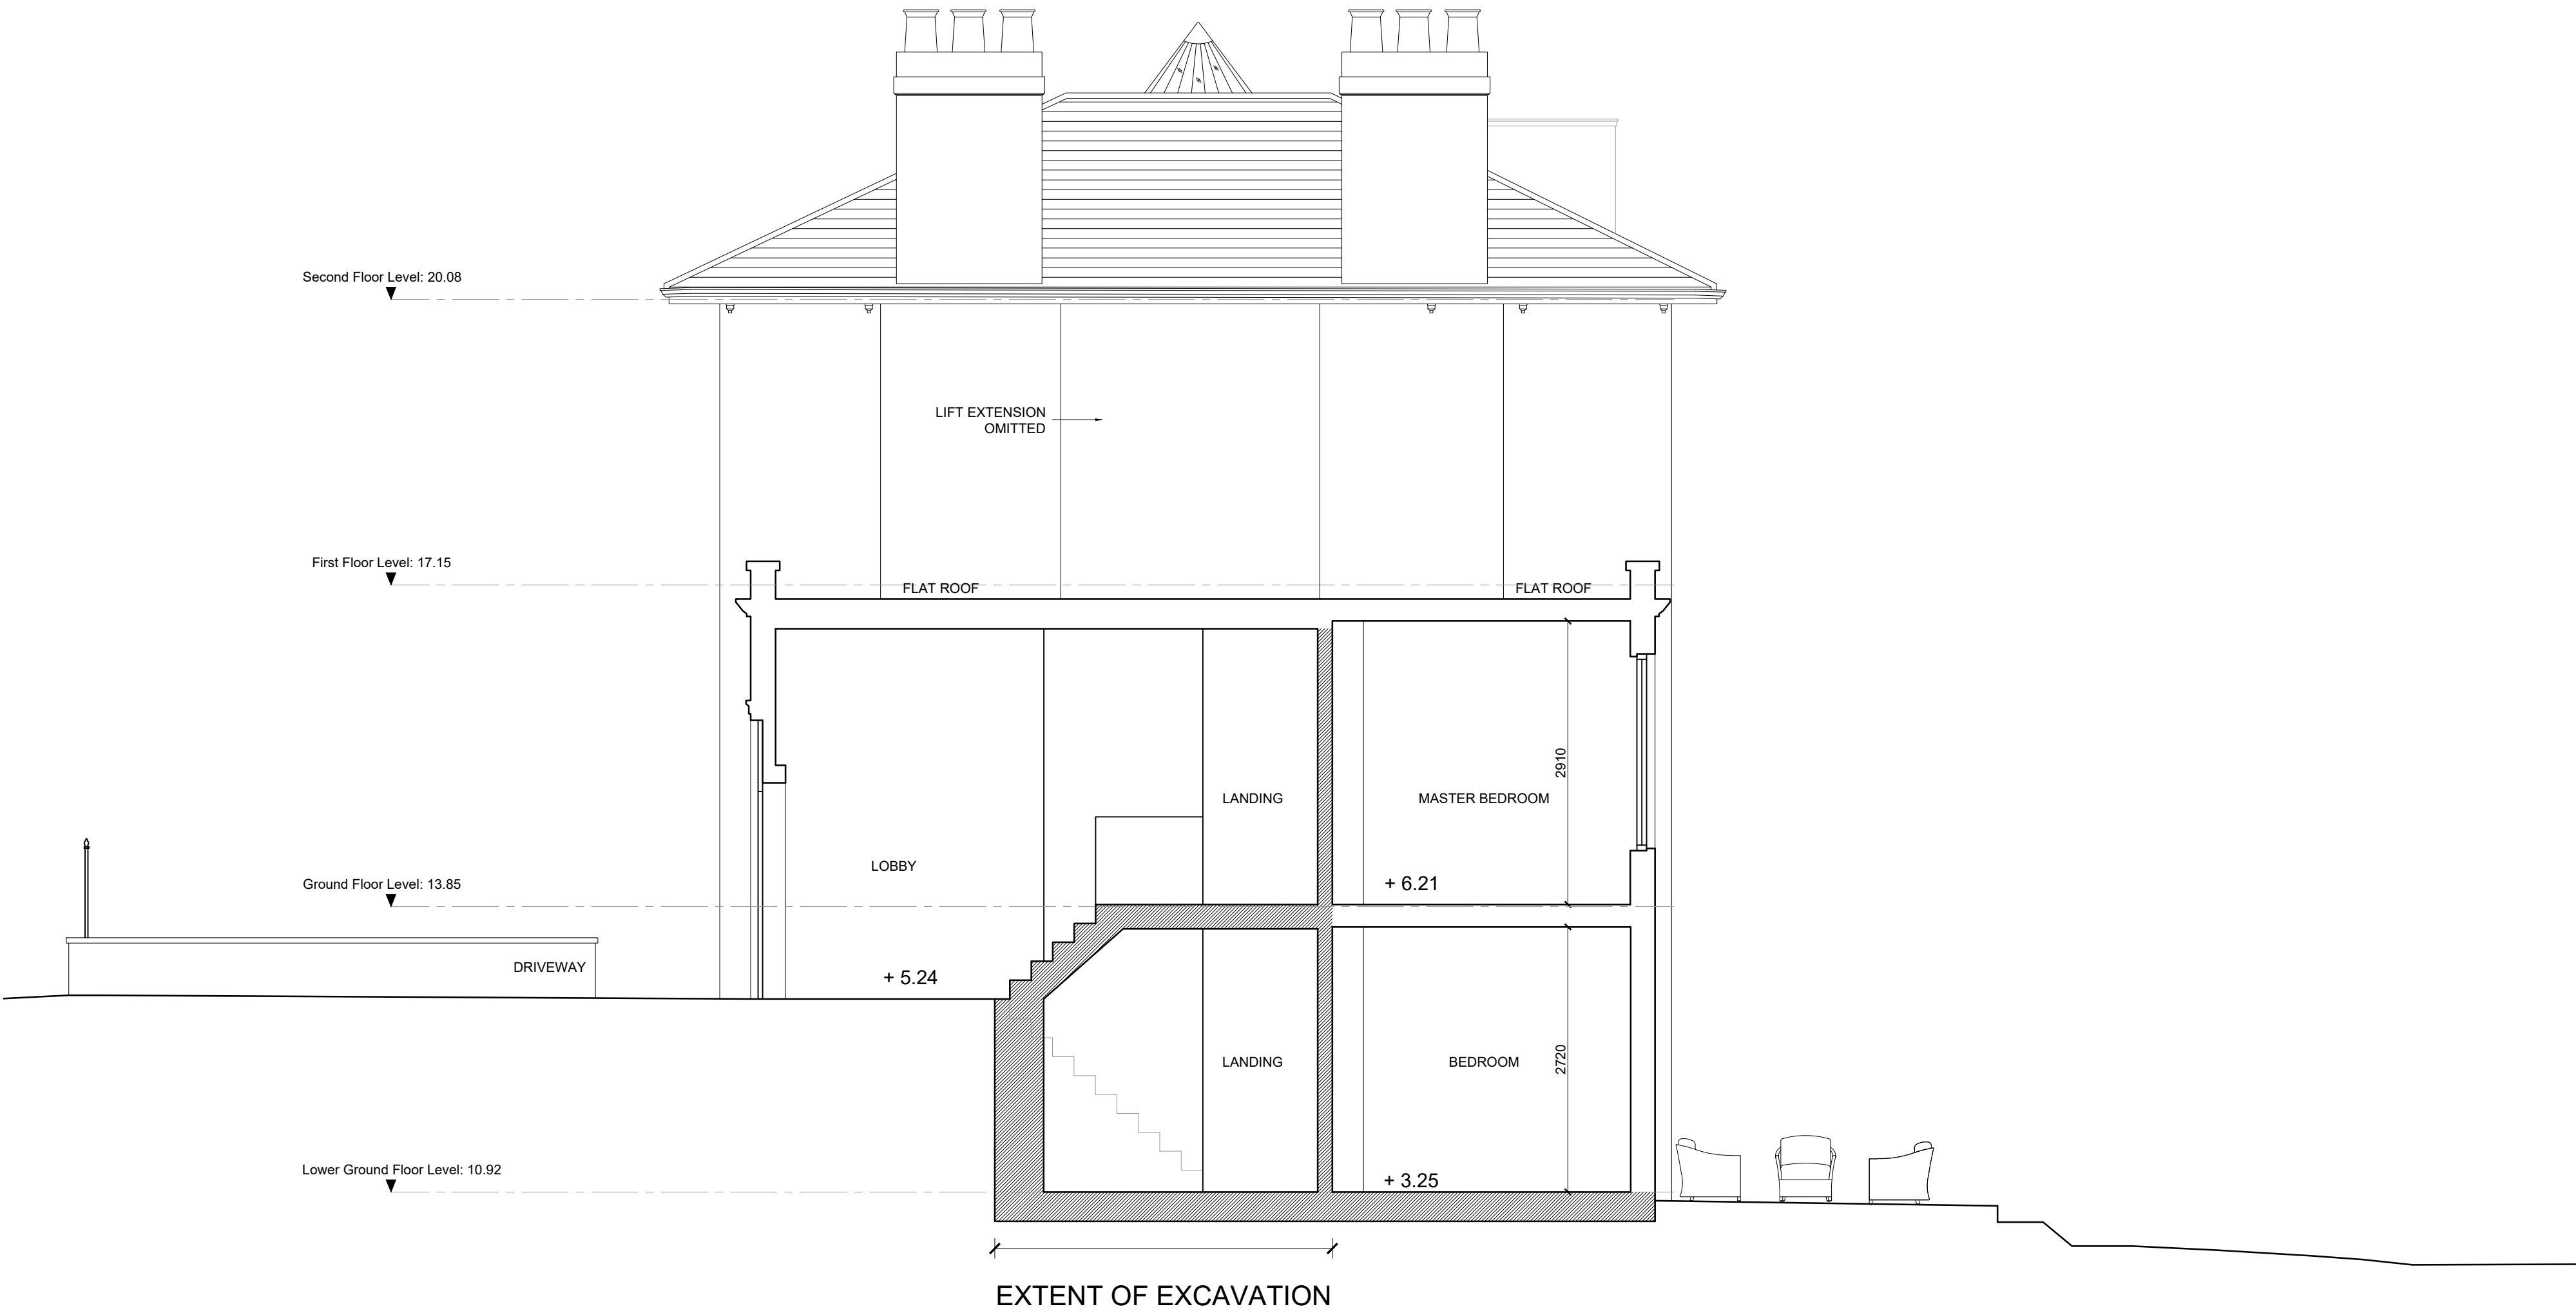

1 Proposed Section A-A
1:50@A2

REVISIONS
14/08/2023 - REV_A
Jib door omitted on GF Reception.

NOTES

- EXISTING WALL CUT BACK
- NEW WALL/INFILL TO EXISTING WALL

11 PARK VILLAGE WEST
REGENTS PARK
LONDON NW1 4AE

PROPOSED SECTION B-B

DWG No: 11PVW/P302A

SCALE: 1:50 @ A2

DATE: APRIL 2023

BELSIZE ARCHITECTS

48 PARKHILL ROAD, LONDON, NW3 2YP
T: 020 7482 4420
E: MAIL@BELSIZEARCHITECTS.COM

© COPYRIGHT
NOT TO BE REPRODUCED OR USED
WITHOUT PERMISSION

