



Notes:

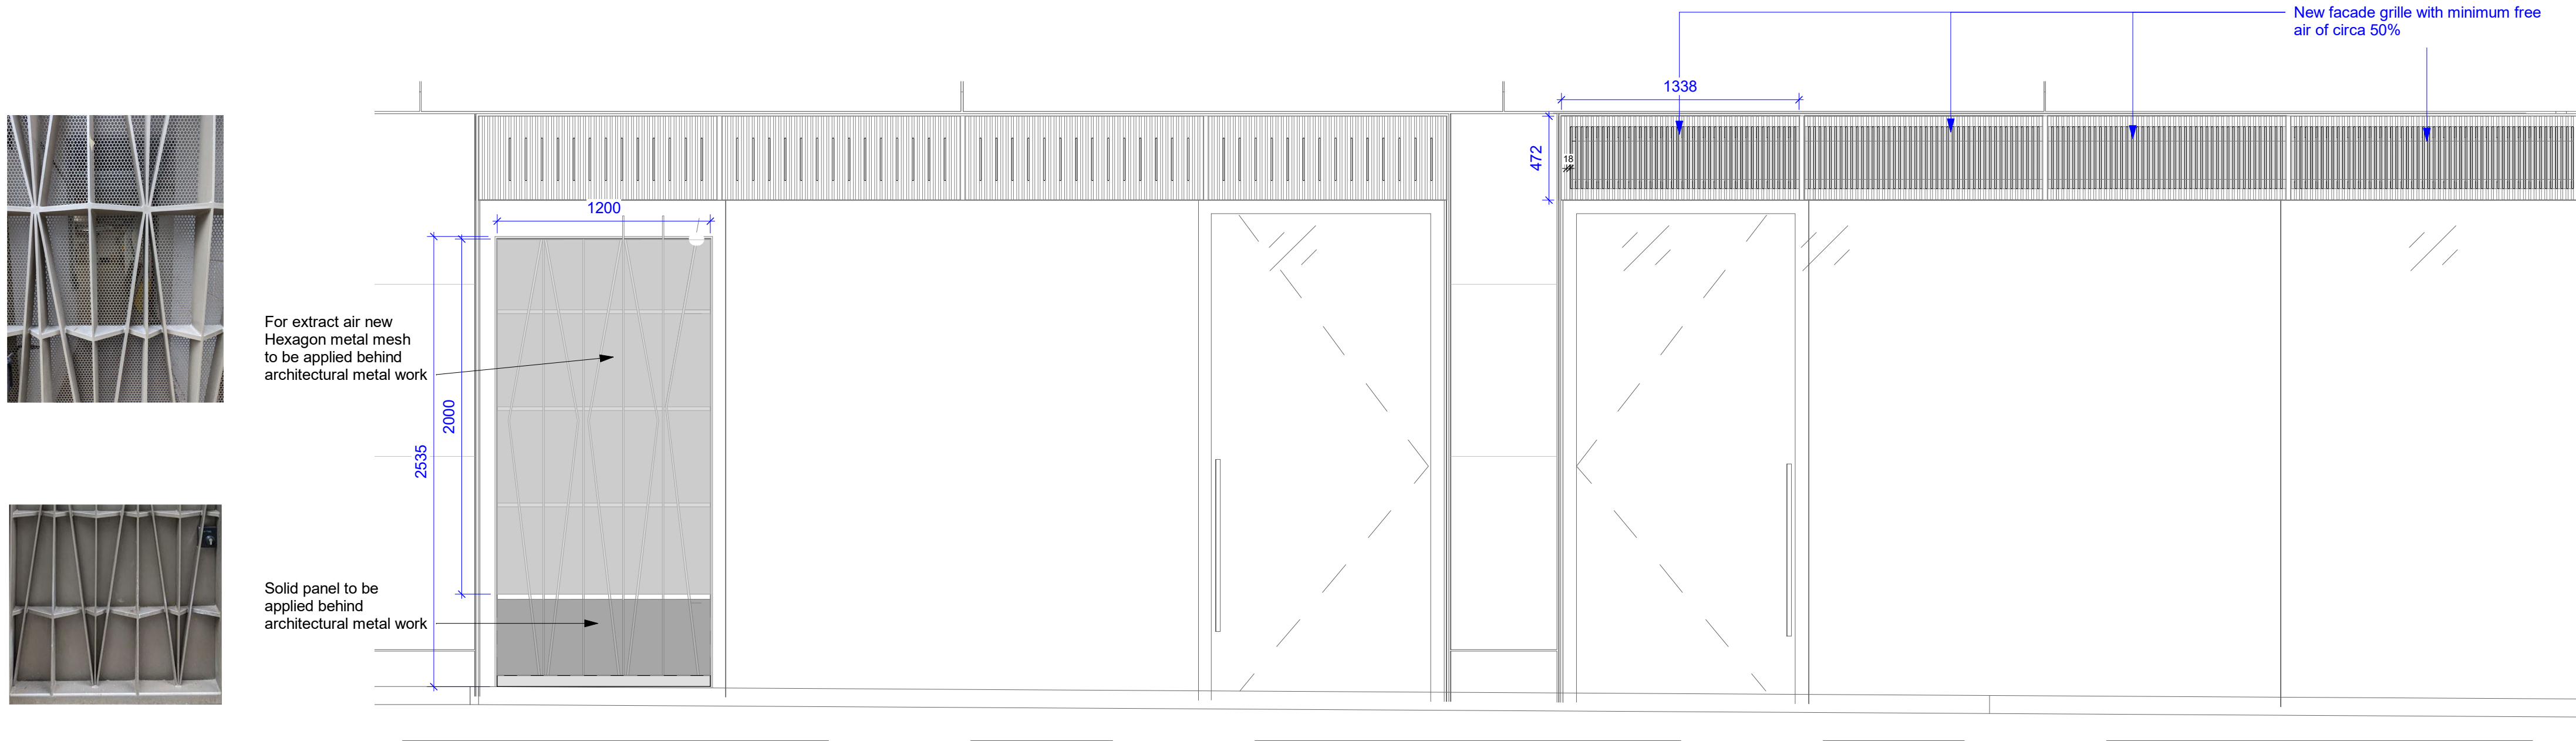


1 Proposed Elevation

Scale 1 : 25

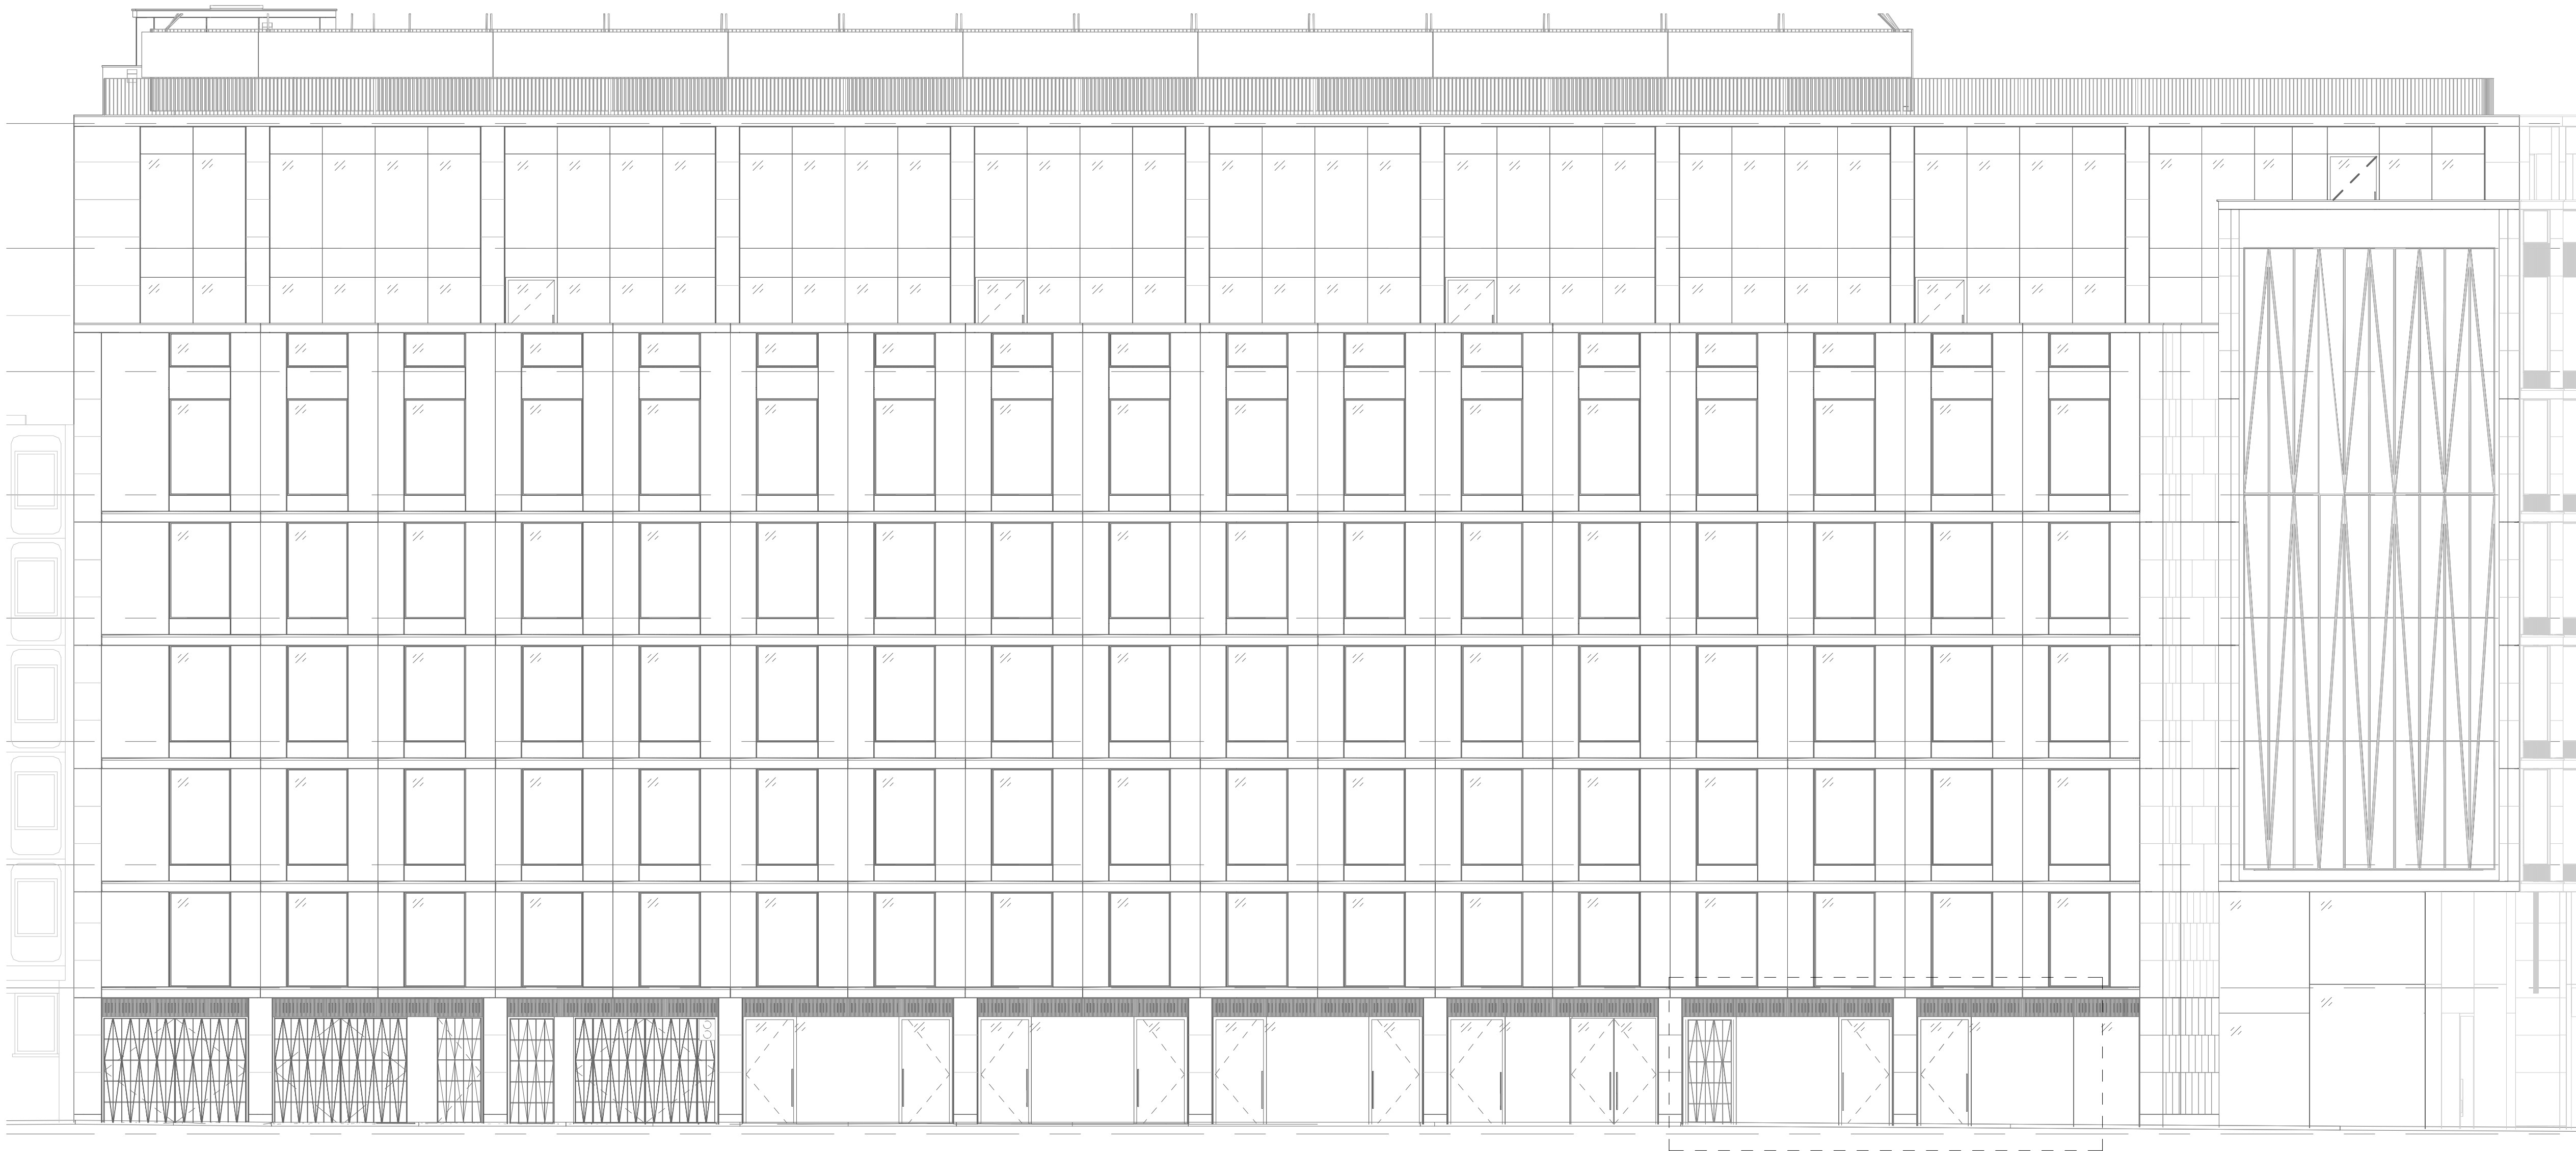

2 Proposed Drummond Street Facade Elevation

Scale 1 : 100

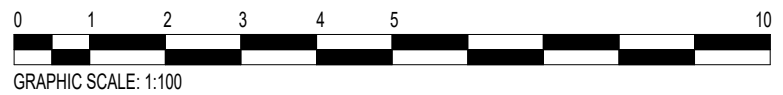

A	28/04/2023	Issue for information	JK
Rev.	Date	Details	By
Client			
Bauer Media			
Project Name			
The Lantern (Main)			
Drawing Title			
Proposed Drummond Street Elevation			
Status			
Planning			
Scale		Drawn by	
As indicated@ A1		EW	
Date		Checked by	
24.04.2023		RL	
Drawing Number		Revision	
20122-PL-002		A	
This drawing is copyright. Do not scale off dimensions. All dimensions are to be checked on site by contractor. Contractor to report any dimensional discrepancies, errors or omissions prior to commencing in site.			
18 Wenlock Road, London N1 7TA spacelab.co.uk			