
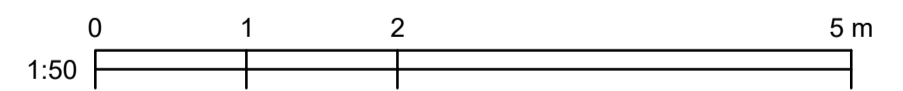


1 Section AA
1 : 50

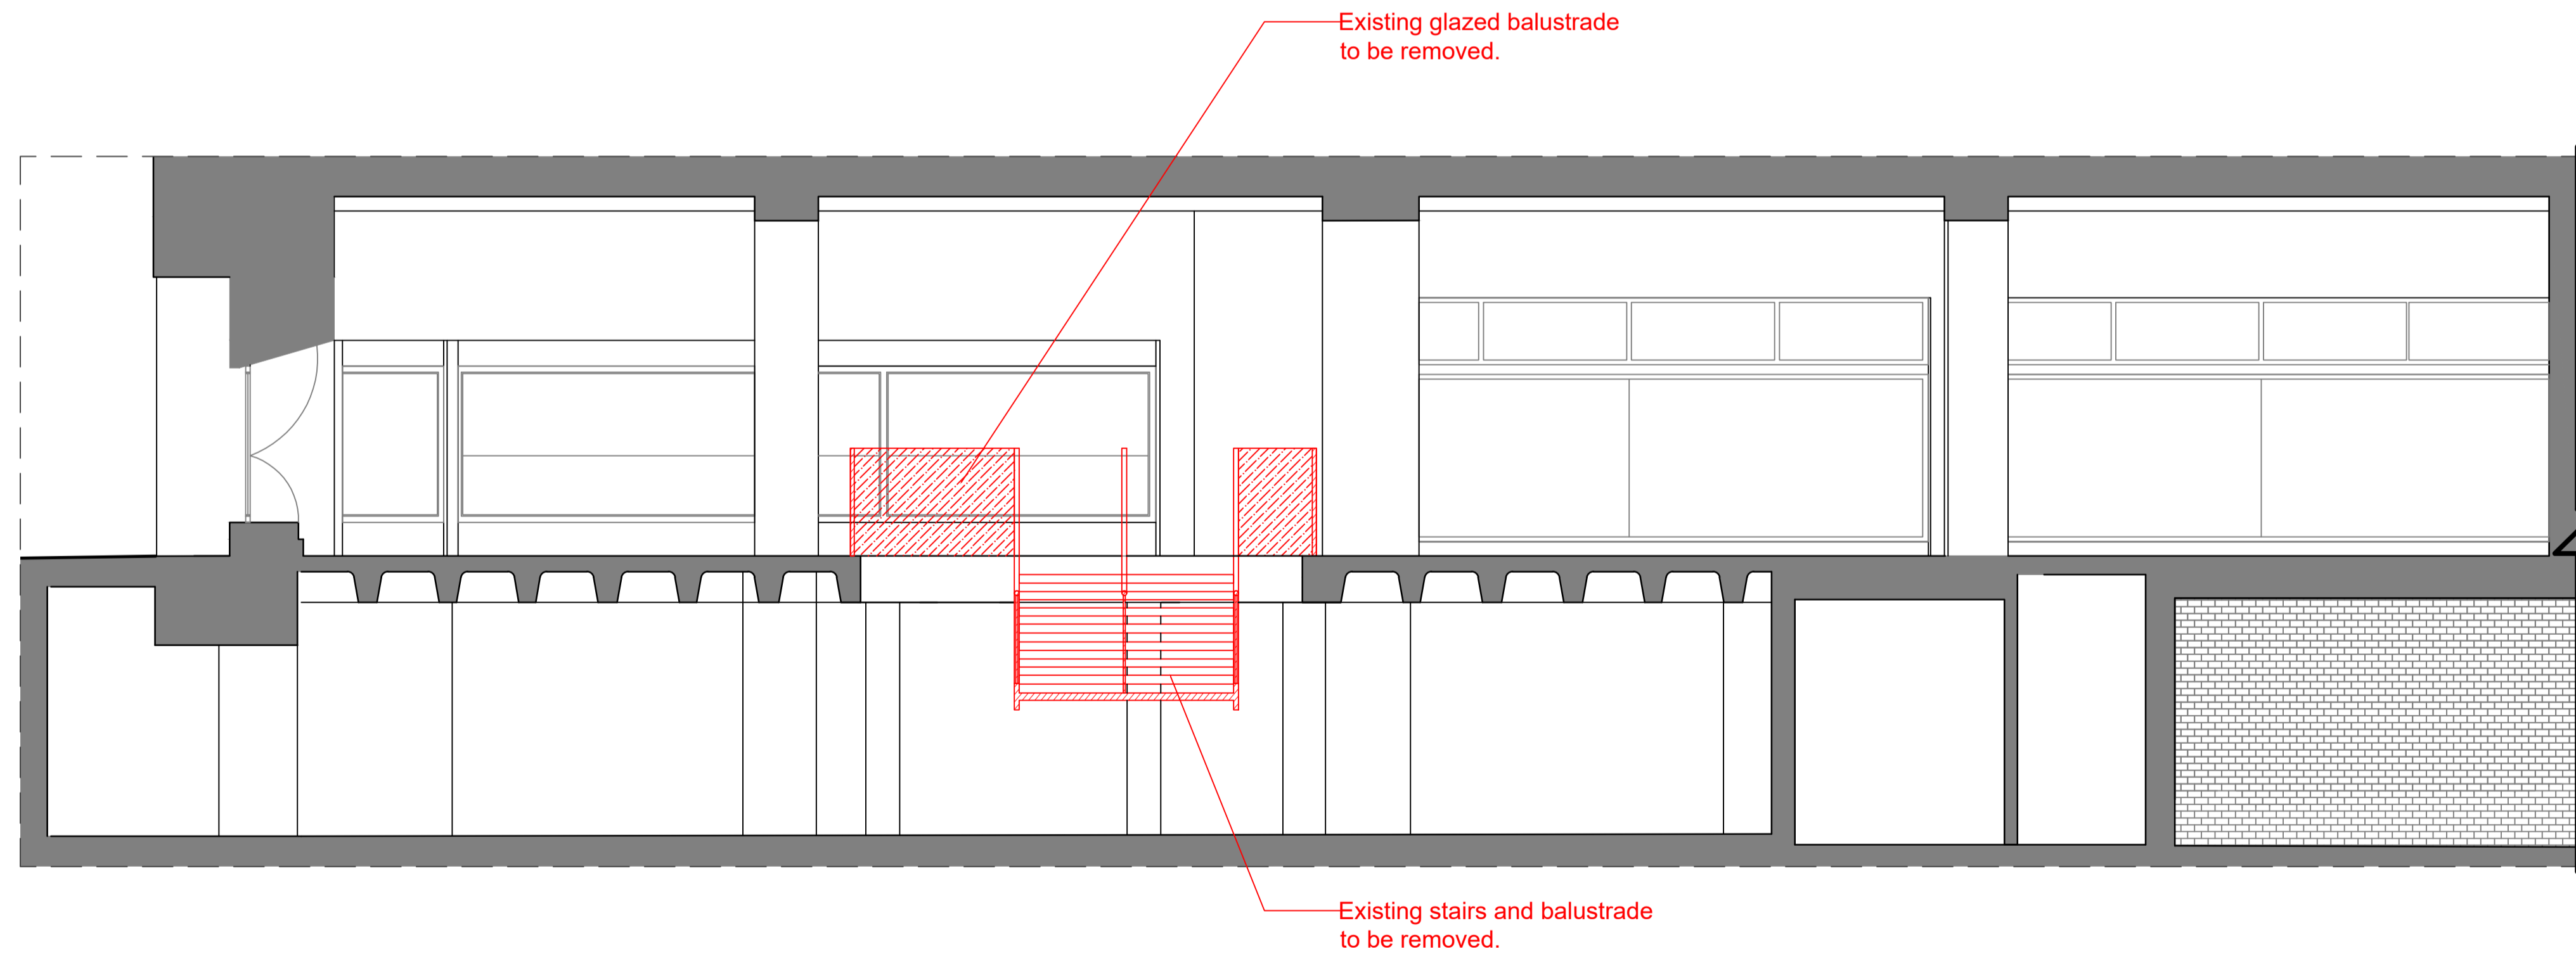

2 Section BB
1 : 50

REV	DATE	DESCRIPTION	NOTES
01	23/01/2023	PLANNING ISSUE	
02	10/08/2023	UPDATED PLANNING ISSUE	

<p>KEY</p> <p> Site ownership boundary</p> <p> Boundary to works to staircase</p>	<p>CLIENT: HEALS</p> <p>PROJECT MANAGER & QS: COLLIERS</p> <p>M.E.P ENGINEER: -</p> <p>STRUCTURAL ENGINEER: -</p> <p>FIRE ENGINEER: -</p> <p>PLANNING CONSULTANT: TURLEY</p> <p>CDM CONSULTANT: -</p> <p>APPROVED INSPECTOR: -</p>	<p>NOTE</p> <p>1. Do not scale from this drawing.</p> <p>2. All dimensions to be checked on site by the contractor and such dimensions to be their responsibility.</p> <p>3. Report all drawings errors, omissions, and discrepancies to the architect.</p> <p>4. This document may be issued in an uncontrolled CAD format to enable others to use it as background information to make alterations and/or additions. In that instance the file will be accompanied by a PDF version. It is for those making such alterations and additions to ensure that they make use of current background information. WRA Ltd Accepts no liability for any such alterations or additions to the background information or arising out of changes to background information which occur prior to alterations or additions being made.</p>	<p>LOCATION</p> <p>THE HEAL'S BUILDING 196 TOTTENHAM COURT LONDON W1T 7LQ</p>	<p>WHITE RED ARCHITECTS</p> <p>45 Charlotte Road London EC2A 3PD</p> <p>TEL: 020 7859 4521 whiread.co.uk</p> <p>PROJECT NAME: The Heals Building - Tenant Works - New Staircase</p> <p>DRAWING TITLE: Part-Implemented Demolitions - Sections</p> <table border="1"> <tr> <td>DRAWN</td> <td>CHECKED</td> <td>SCALE @A1</td> <td>STATUS</td> </tr> <tr> <td>SE</td> <td>JJ</td> <td>1:50</td> <td>PLANNING</td> </tr> <tr> <td>PROJECT NO.</td> <td>ZONE</td> <td>TYPE</td> <td>SHEET NO.</td> </tr> <tr> <td>5455</td> <td>-</td> <td>-</td> <td>PL_12_300</td> </tr> <tr> <td colspan="3"></td> <td>REVISION</td> </tr> <tr> <td colspan="3"></td> <td>02</td> </tr> </table>	DRAWN	CHECKED	SCALE @A1	STATUS	SE	JJ	1:50	PLANNING	PROJECT NO.	ZONE	TYPE	SHEET NO.	5455	-	-	PL_12_300				REVISION				02
DRAWN	CHECKED	SCALE @A1	STATUS																									
SE	JJ	1:50	PLANNING																									
PROJECT NO.	ZONE	TYPE	SHEET NO.																									
5455	-	-	PL_12_300																									
			REVISION																									
			02																									

NOT FOR CONSTRUCTION