


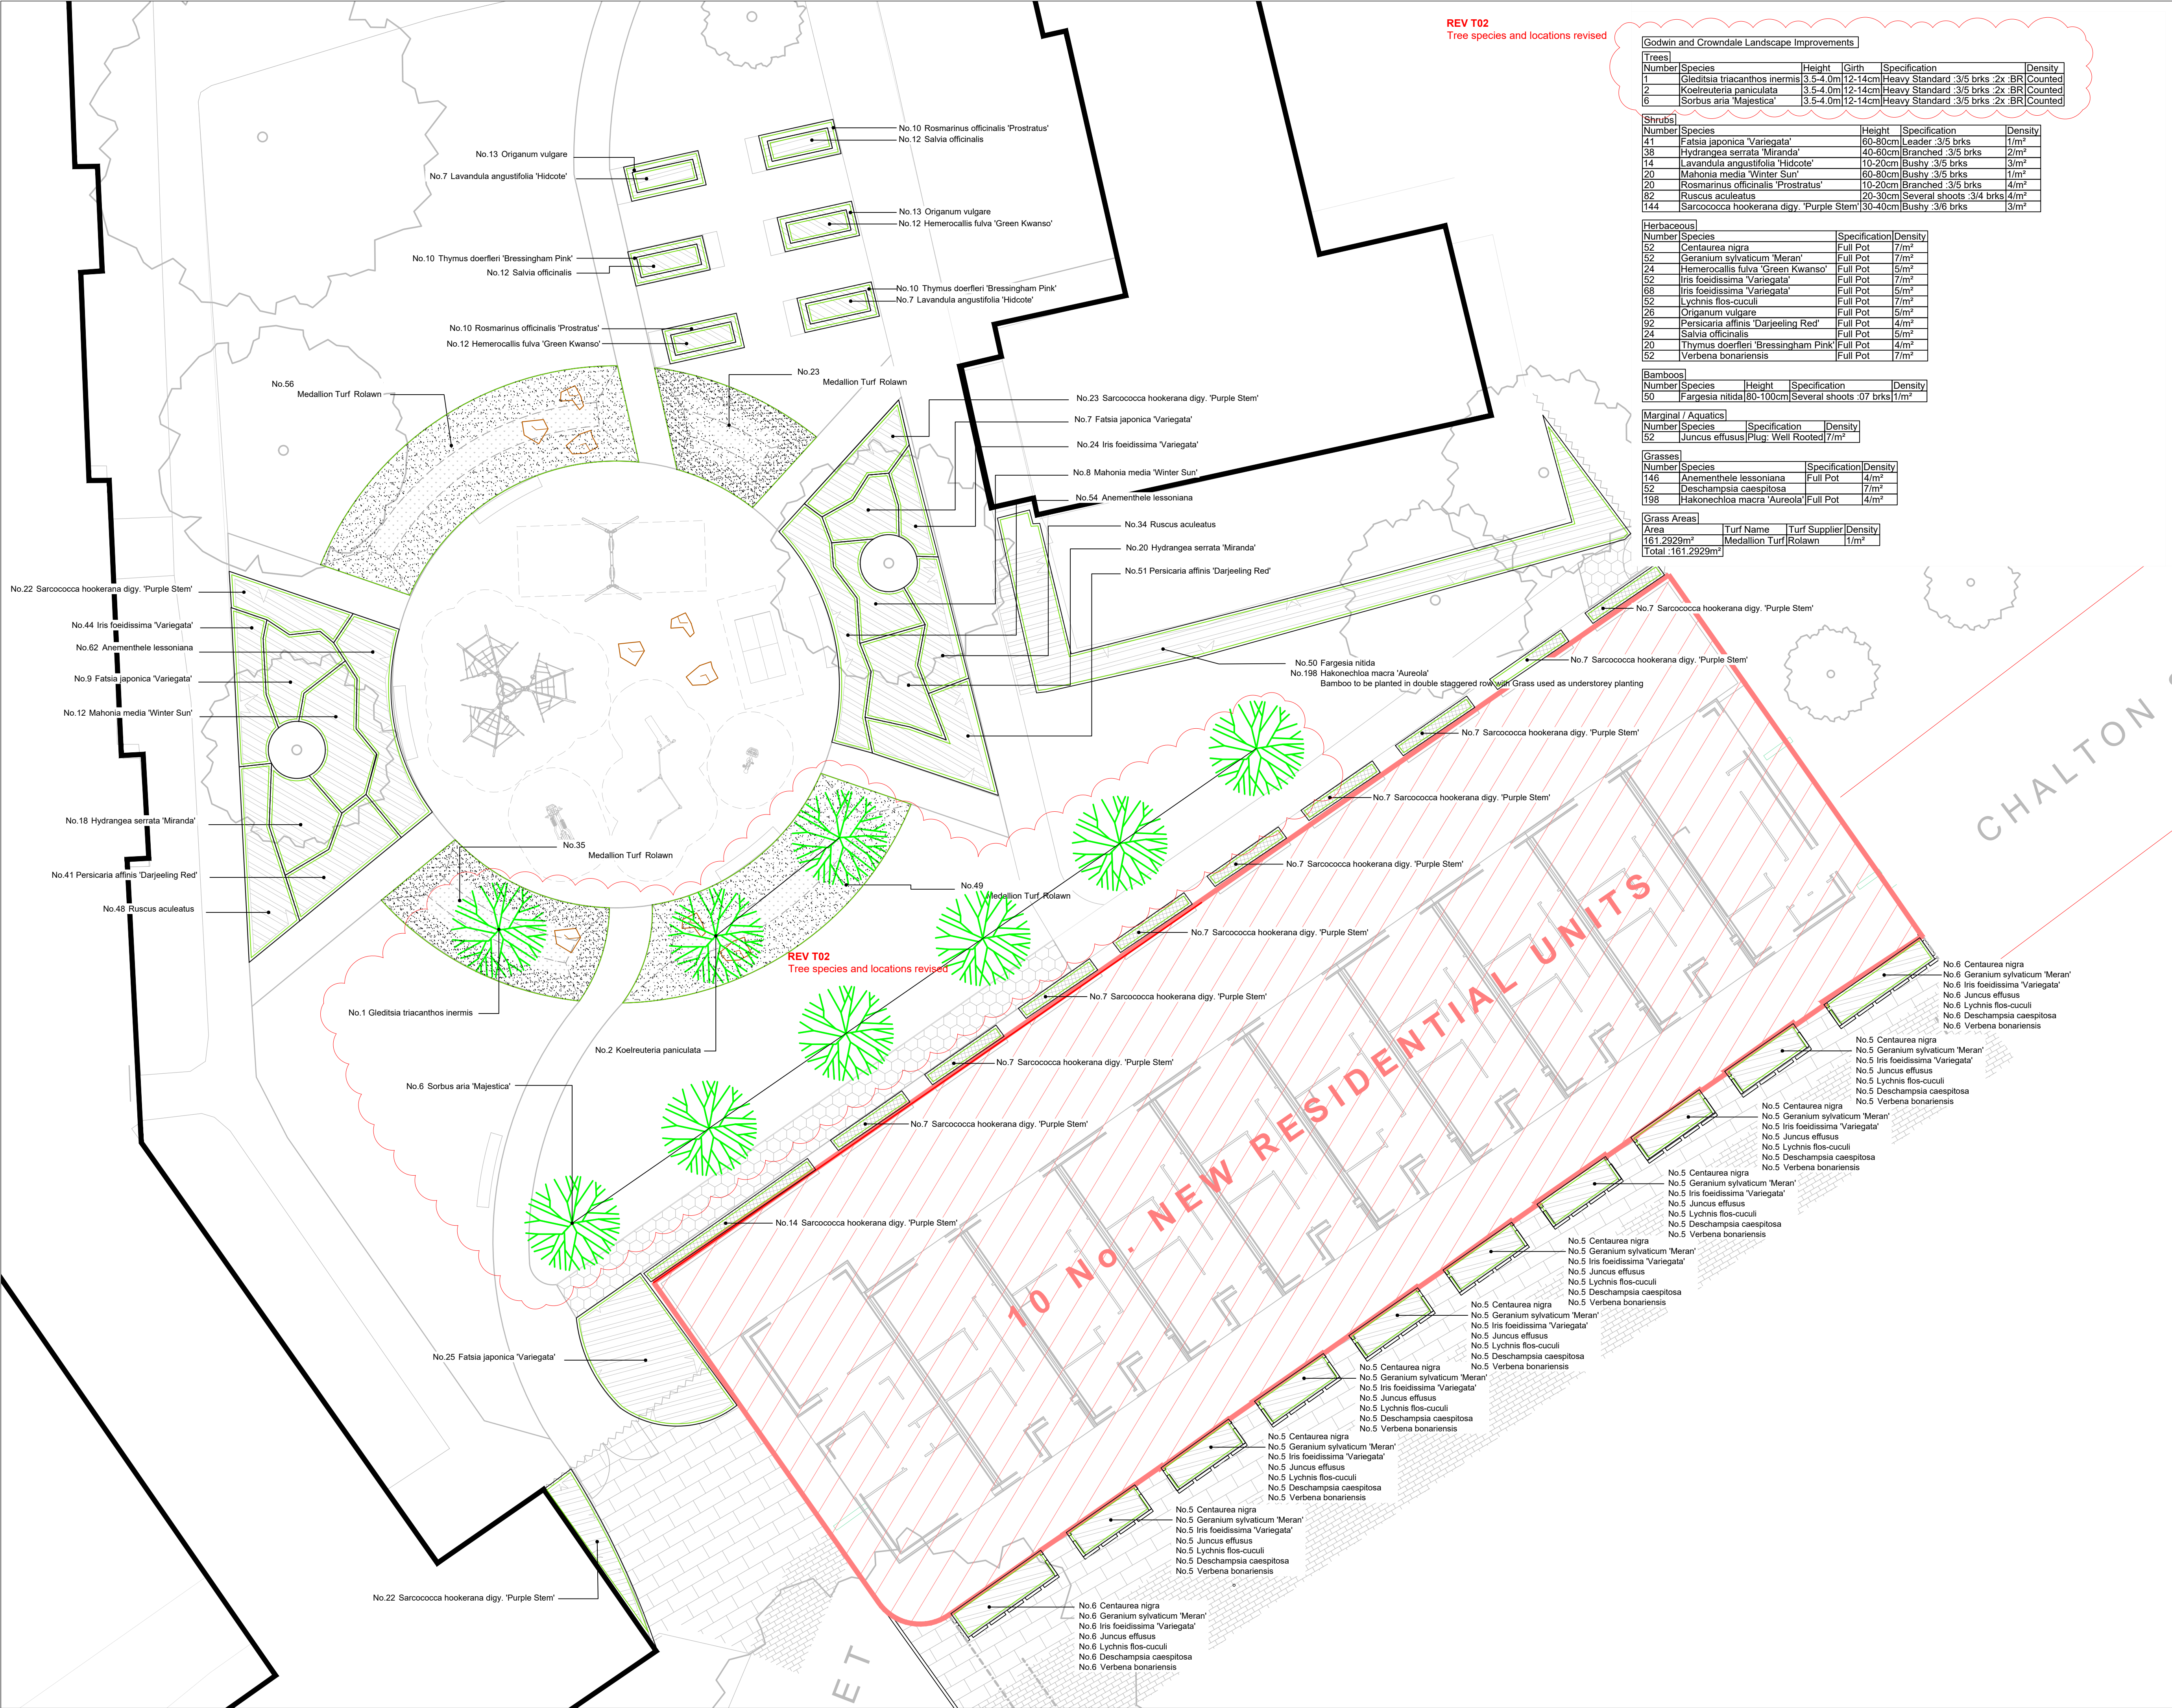

REV T02
Tree species and locations revised

Godwin and Crowndale Landscape Improvements						
Trees						
Number	Species	Height	Girth	Specification		Density
1	Gleditsia triacanthos inermis	3.5-4.0m	12-14cm	Heavy Standard :3/5 brks :2x BR	Counted	
2	Koeleruteria paniculata	3.5-4.0m	12-14cm	Heavy Standard :3/5 brks :2x BR	Counted	
6	Sorbus aria 'Majestica'	3.5-4.0m	12-14cm	Heavy Standard :3/5 brks :2x BR	Counted	
Shrubs						
Number	Species	Height		Specification		Density
41	Fatsia japonica 'Variegata'	60-80cm	Leader :3/5 brks			1/m²
38	Hydrangea serrata 'Miranda'	40-60cm	Branched :3/5 brks			2/m²
14	Lavandula angustifolia 'Hidcote'	10-20cm	Bushy :3/5 brks			3/m²
20	Mahonia media 'Winter Sun'	60-80cm	Bushy :3/5 brks			1/m²
20	Rosmarinus officinalis 'Prostratus'	10-20cm	Branched :3/5 brks			4/m²
82	Ruscus aculeatus	20-30cm	Several shoots :3/4 brks			4/m²
144	Sarcococca hookerana digy. 'Purple Stem'	30-40cm	Bushy :3/6 brks			3/m²
Herbaceous						
Number	Species			Specification		Density
52	Centaurea nigra			Full Pot		7/m²
52	Geranium sylvaticum 'Meran'			Full Pot		7/m²
24	Hemerocallis fulva 'Green Kwanso'			Full Pot		5/m²
52	Iris foetidissima 'Variegata'			Full Pot		7/m²
88	Iris foetidissima 'Variegata'			Full Pot		5/m²
52	Lychnis flos-cuculi			Full Pot		7/m²
26	Origanum vulgare			Full Pot		5/m²
92	Pericaria affinis 'Darjeeling Red'			Full Pot		4/m²
24	Salvia officinalis			Full Pot		5/m²
20	Thymus doerfleri 'Bressingham Pink'			Full Pot		4/m²
52	Verbena bonariensis			Full Pot		7/m²
Bamboos						
Number	Species	Height		Specification		Density
50	Fargesia nitida	80-100cm	Several shoots :07 brks			1/m²
Marginal / Aquatics						
Number	Species			Specification		Density
52	Juncus effusus			Plug, Well Rooted		7/m²
Grasses						
Number	Species			Specification		Density
146	Anementhele lessoniana			Full Pot		4/m²
52	Deschampsia caespitosa			Full Pot		7/m²
198	Hakonechloa macra 'Aureola'			Full Pot		4/m²
Grass Areas						
Area	Turf Name	Turf Supplier				Density
161.2929m²	Medallion Turf Rolawn					1/m²
Total :161.2929m²						

Notes
Do not scale from this drawing.
All dimensions are drawn in millimetres.
Drawing & design copyright LUC.
Reproduction of this drawing in whole or in part is prohibited without prior permission.

Key

- Site extents:
- New residential units (please refer to Architect's drawing package).
- Existing tree
- Proposed tree/shrub to new residential
- Proposed tree in courtyard space
- Proposed planting (swale / raingarden w/upstand kerb)
- Proposed hedge to new residential units
- Proposed grass mound to central courtyard space (up to 700mm high)
- Proposed raised planters (for community food growing)
- Proposed planting

Notes
All planting areas to have 10-20% sample area(s) set out with a mix of all species to be approved by the landscape architect before planting takes place. Provide landscape architect with 7 days notice prior to inspection date.

Notes
Excavated substrate and tree and planting pit bottoms to all areas to be inspected by landscape architect prior to soil backfilling to determine drainage is adequate.
Final formation of all soil profiles to be inspected by landscape architect before final cultivation for planting.

Iss	Date	Description	Chk	App
T02	28.07.22	Revised Issue - Proposed tree species and locations amended	JL	AM
T01	12.07.22	First Issue	TB	AM

LUC

LUC London
250 Waterloo Road, London, SE1 8RD
+44 (0)20 7363 5784
london@landuse.co.uk
www.landuse.co.uk

Project
Godwin and Crowndale Landscape Improvements

Client
London Borough of Camden

Scale @A1
1:200

Status
for Tender

Drawing Title
Planting Plan

Job Nr
11906

Drawing Nr
11906-LD-PLN-003

Issue
T02