




# PROPOSED ELEVATIONS



BRICK DESIGN TO BE MATCHED

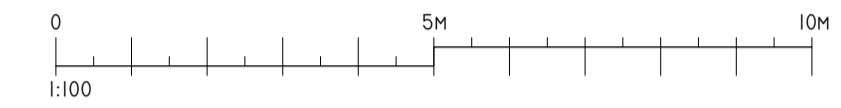

# PROPOSED CHIMNEY ELEVATION

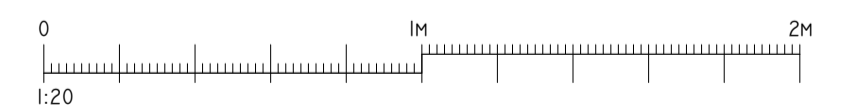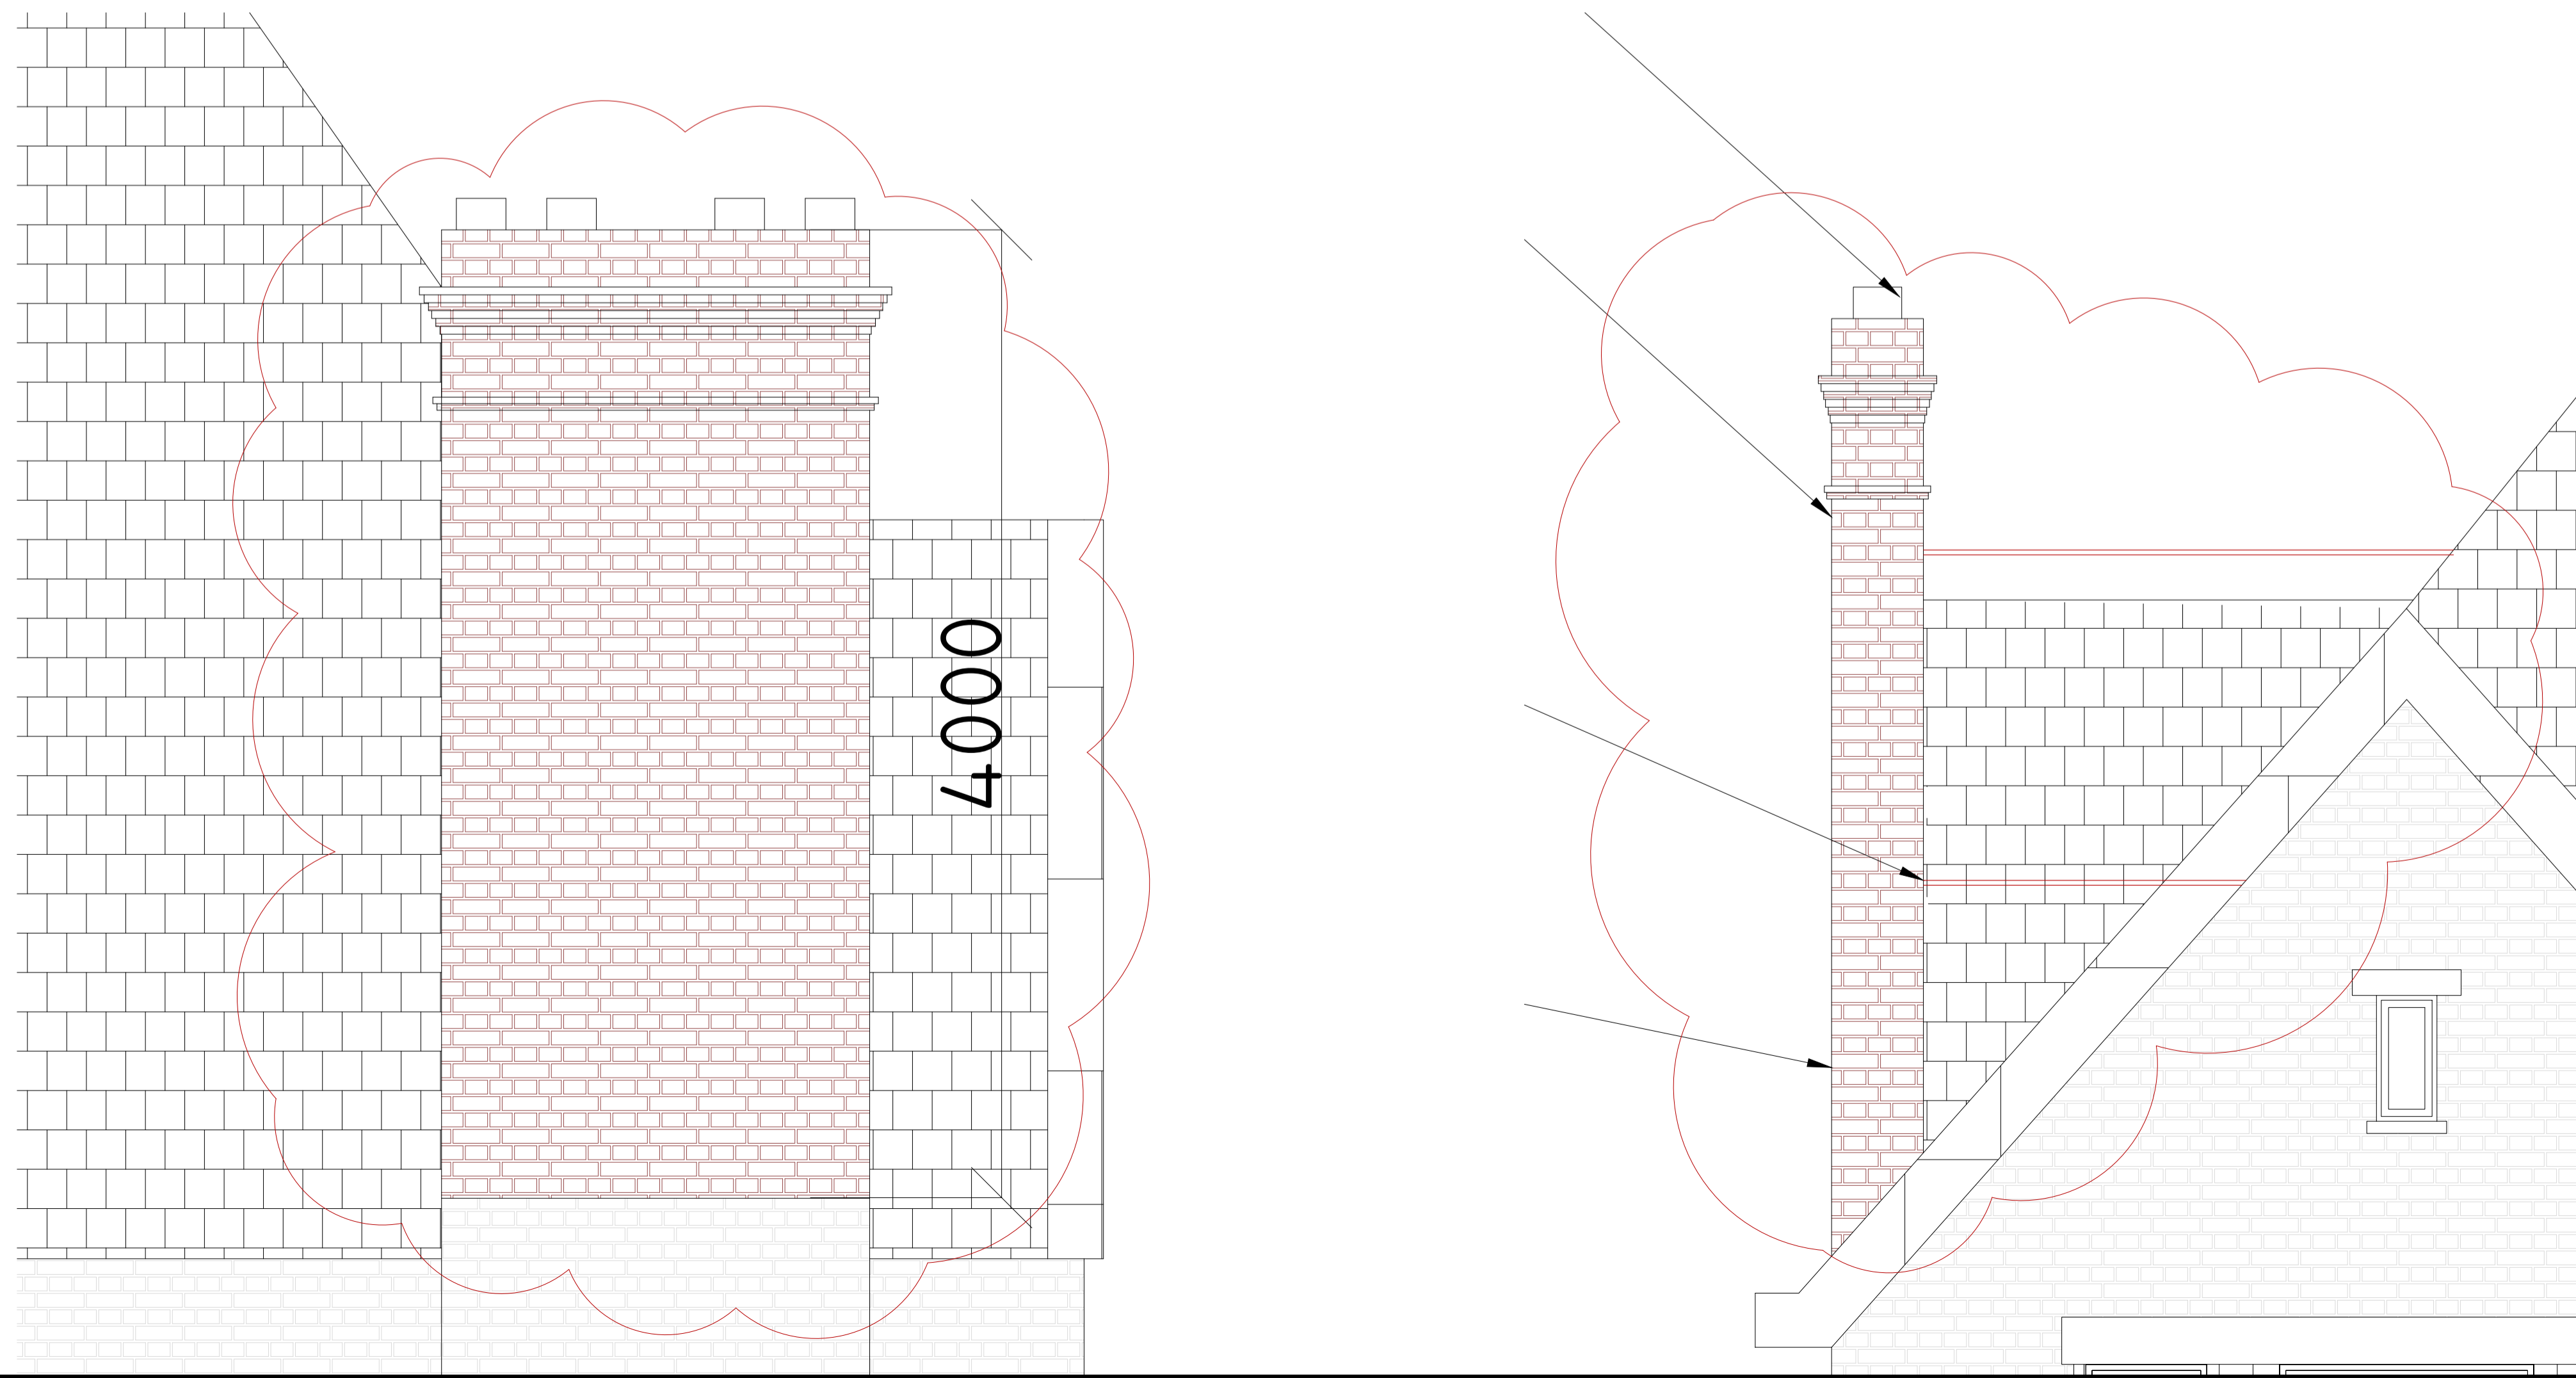

AI

This drawing and the copyrights and patents therein are the property of JSM and may not be used or reproduced without consent or attribution.

It is the responsibility to review these drawings to ensure compliance with the latest building regulations and guidance documents as well as ensure the detailed measurements are correct before undertaking works.

No structural, intrusive or specialist surveys have been undertaken as part of this design.

ADDRESS 47 ETON AVENUE	TITLE PROPOSED ELEVATIONS AND CHIMNEY DETAIL
PROJECT WINDOW RENEWAL	PURPOSE OF DRAWING PLANNING
DRAWN BY JSM	DATE 06.03.2020
CHECKED BY POZ	REVISION -