
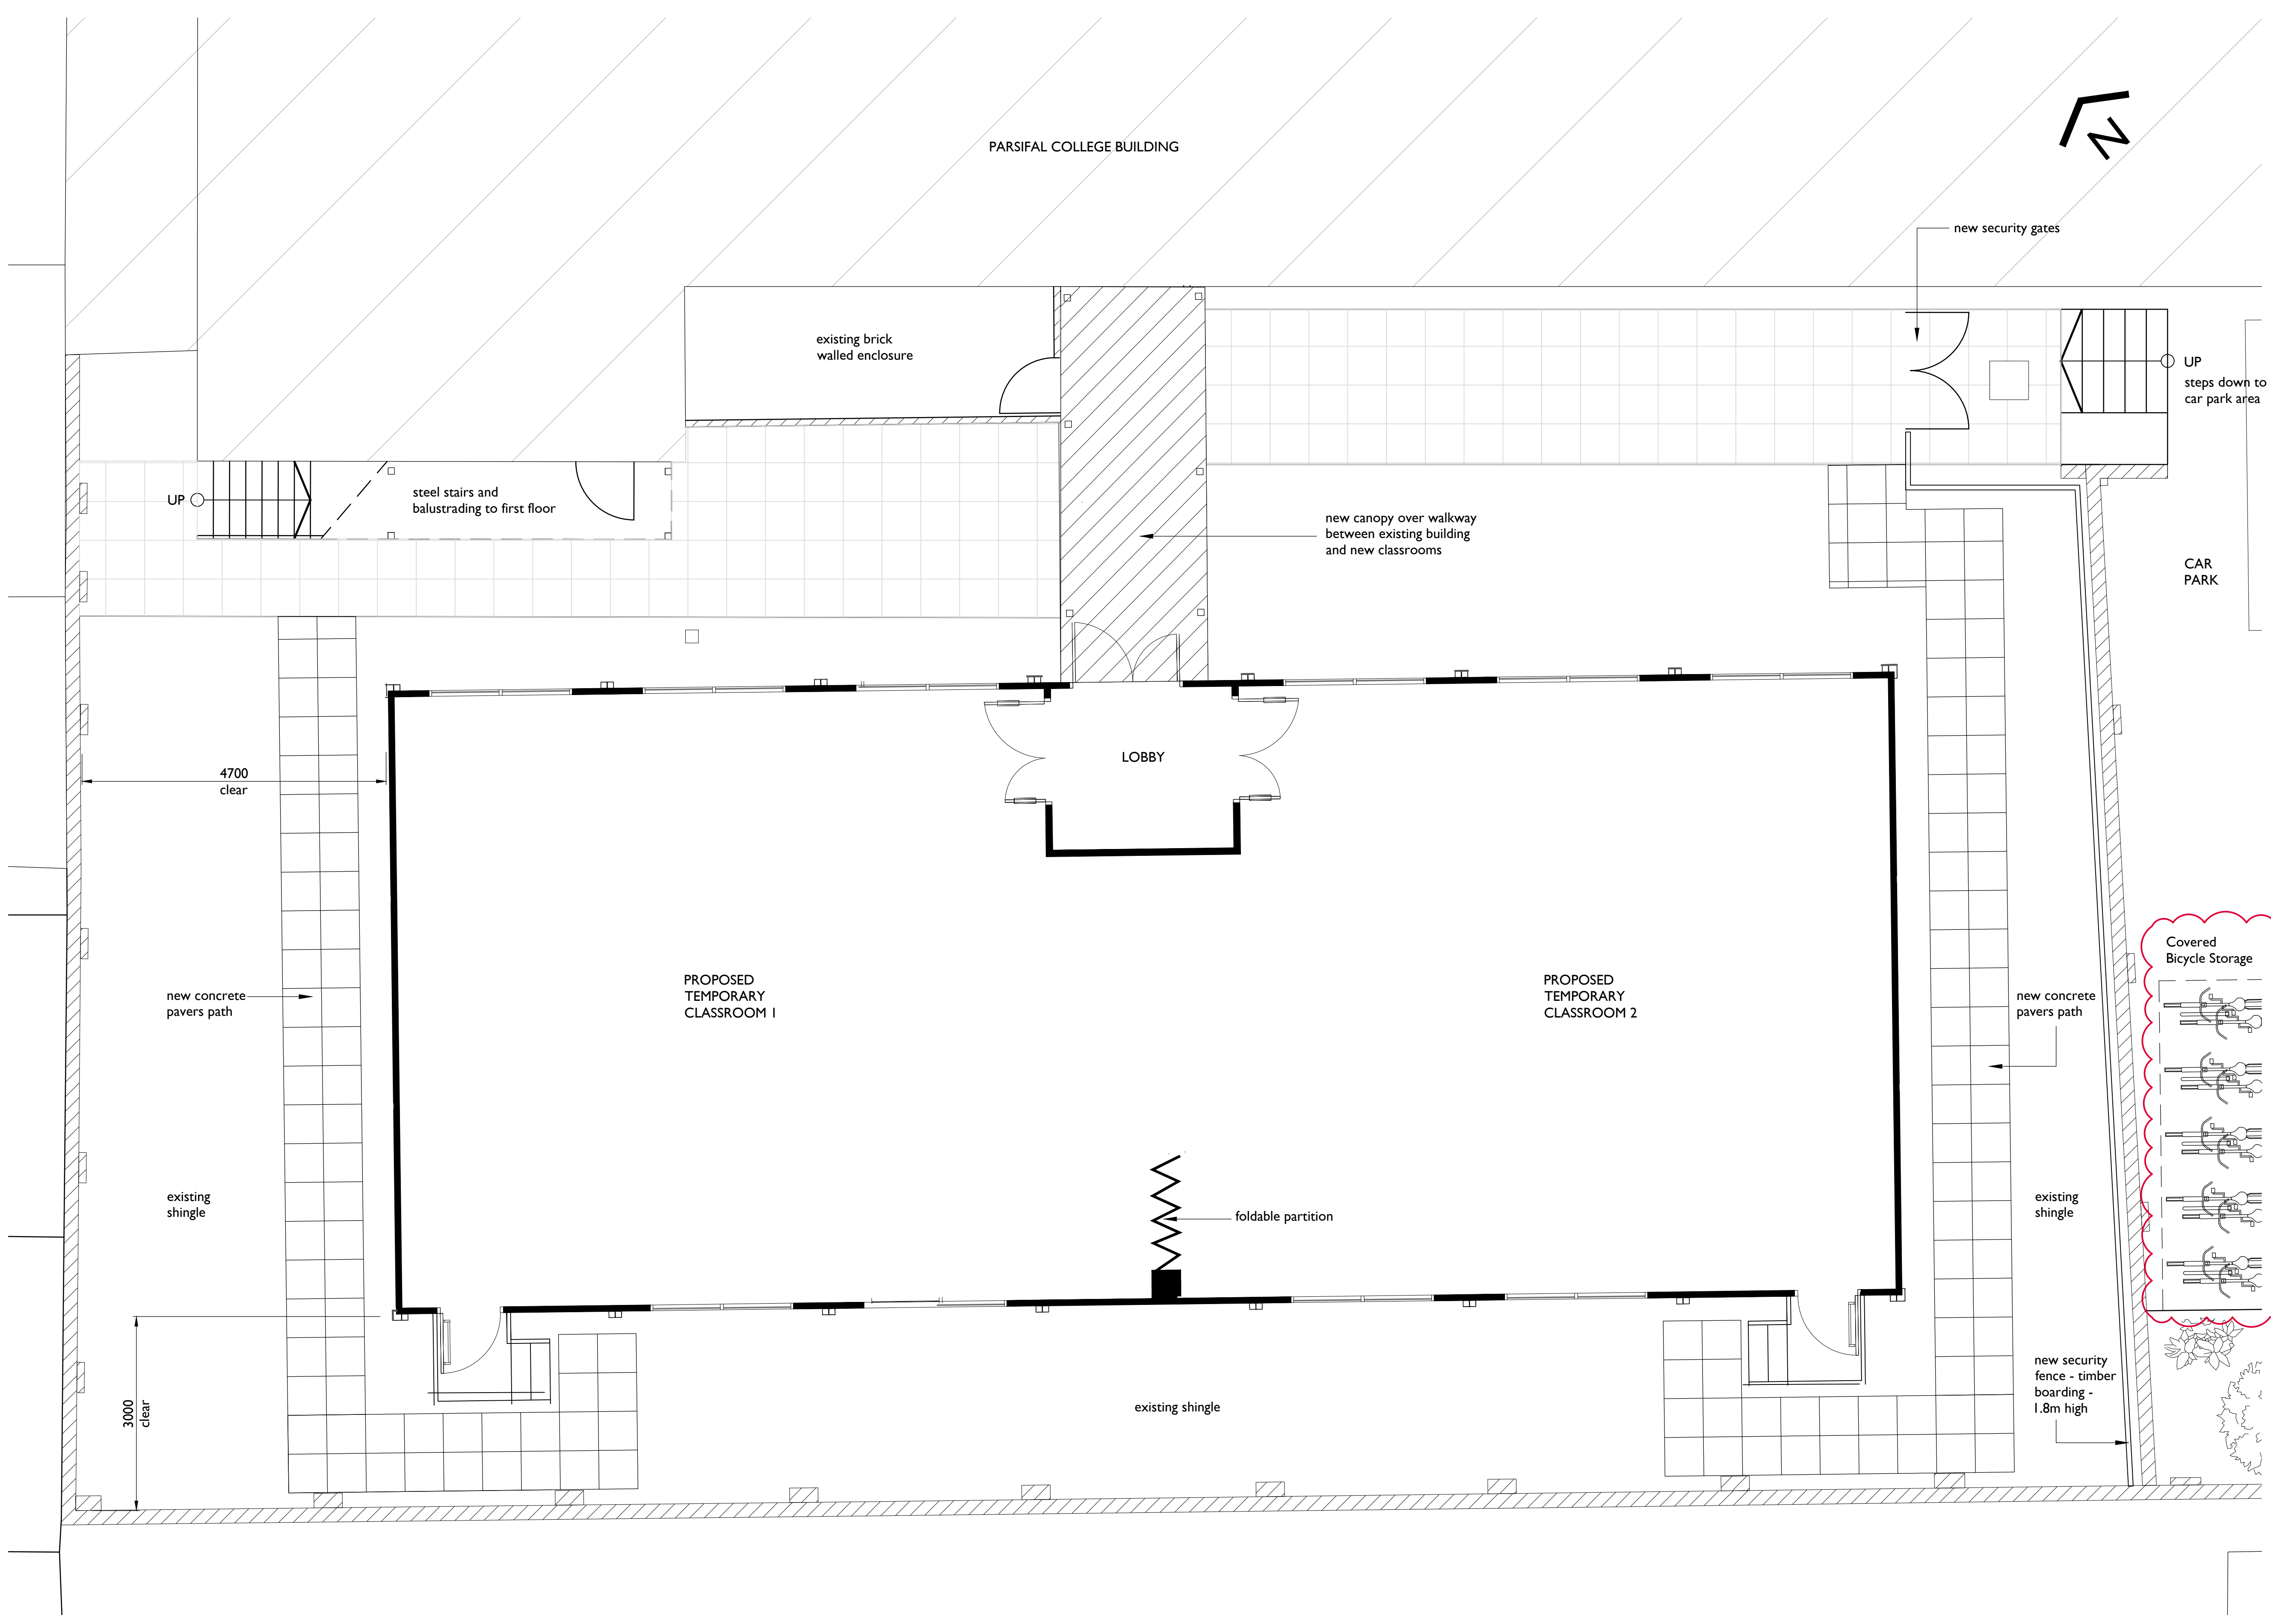


THESE NOTES ARE IMPORTANT
 If you are in any doubt about something - ASK
 This drawing must be read in conjunction with all necessary architectural, structural, services drawings and scope of works
 This drawing is copyright protected and unless specifically agreed with Markwick Architects can only be used for the project noted in the title box below.

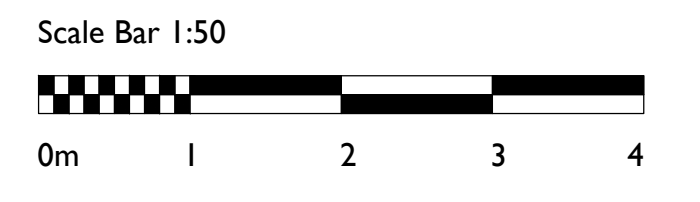

REV.	DESCRIPTION	DATE	DRN.	CHKD.
B	ISSUED FOR PLANNING bicycle storage added	17.08.23	OE	TM
A	ISSUED FOR PLANNING classroom width reduced	04.08.23	TC	TM
*	ISSUED FOR PLANNING	07.06.23	TC	TM

MARKWICK ARCHITECTS
 THE OLD DAIRY
 51a ST. PETERS STREET
 SOUTH CROYDON SURREY CR2 7DG
 TELEPHONE 020 8686 2955
 E-MAIL ma@markwickarchitects.co.uk

CLIENT
ESCP Europe Business School

PROJECT
527, Finchley Road, London NW3 7BG

DRAWING TITLE
Proposed Plan

DATE June 2023	SCALE 1:50 @ A1
DRAWING NUMBER 2213 / P / 611	DRAWING REVISION B
DRAWN BY TC	CHECKED BY TM