
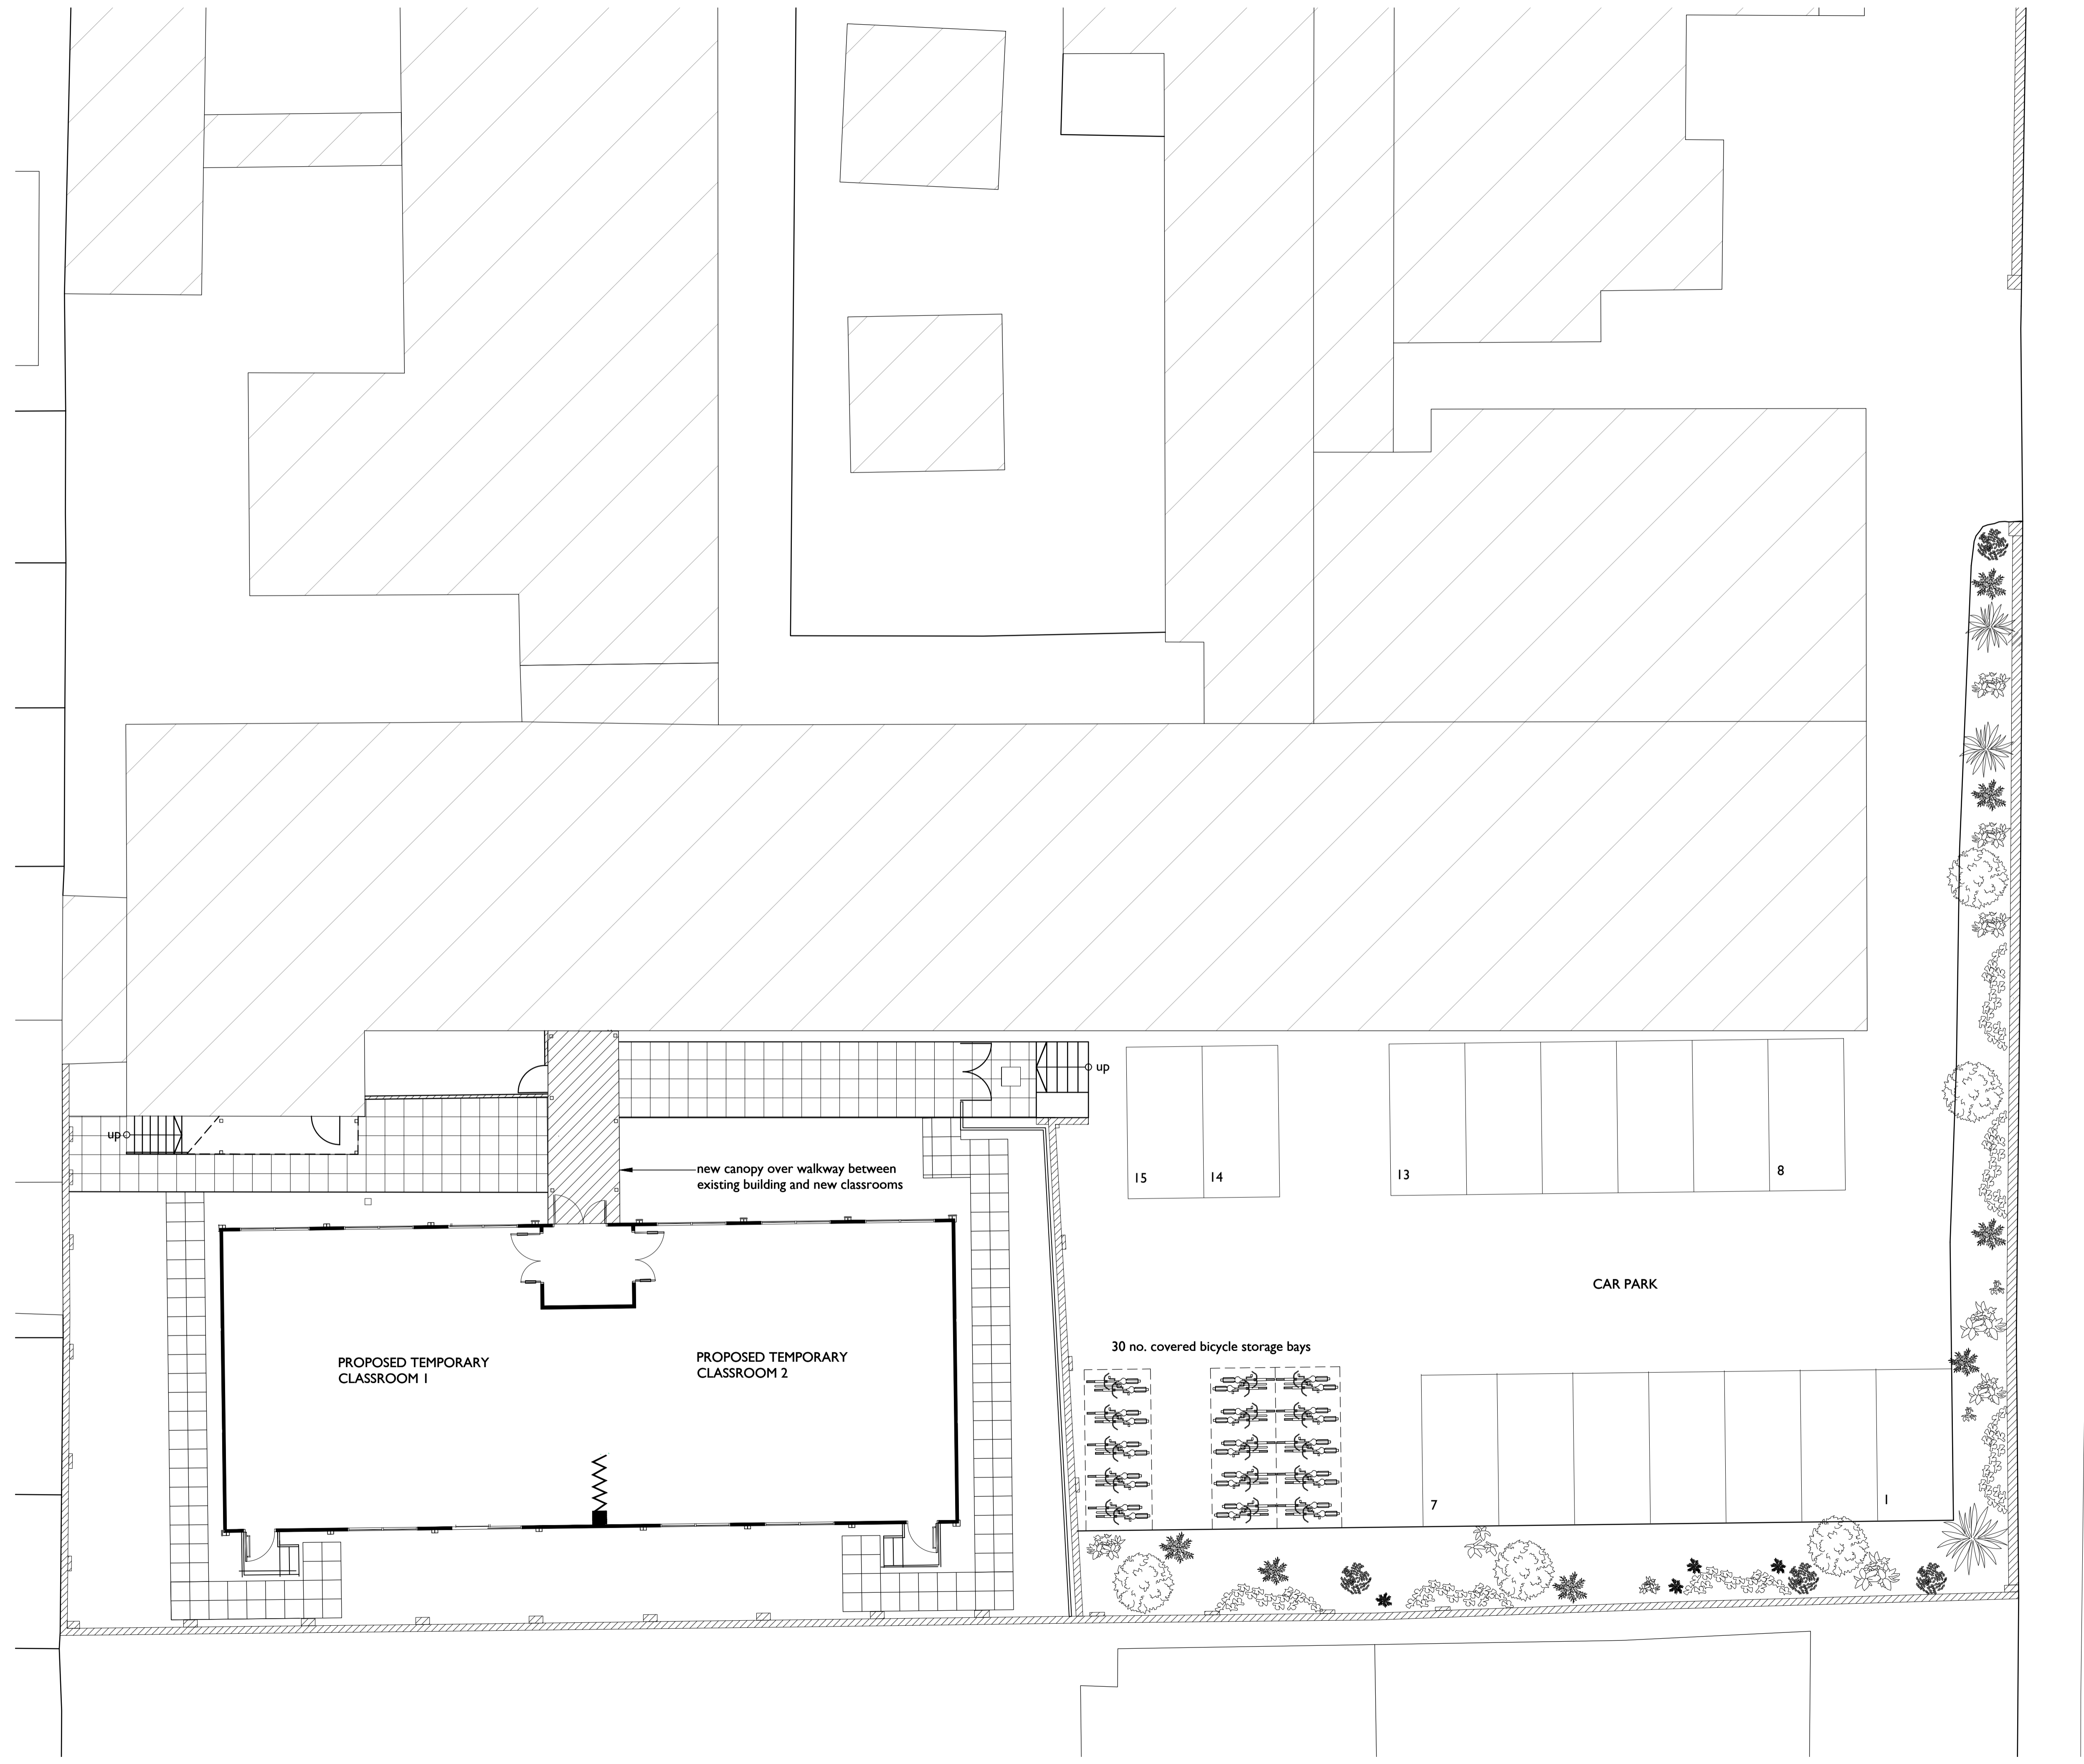


THESE NOTES ARE IMPORTANT
 If you are in any doubt about something - ASK
 This drawing must be read in conjunction with all necessary architectural, structural, services drawings and scope of works
 This drawing is copyright protected and unless specifically agreed with Markwick Architects can only be used for the project noted in the title box below.

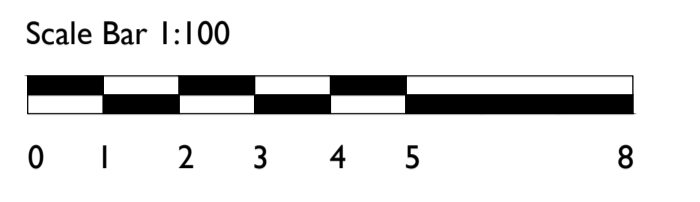

PARSIFAL ROAD

* ISSUED FOR PLANNING 17.08.23 OE TM
 REV. DESCRIPTION DATE DRN CHKD.

MARKWICK ARCHITECTS
 THE OLD DAIRY
 51a ST. PETERS STREET
 SOUTH CROYDON SURREY CR2 7DG
 TELEPHONE 020 8686 2955
 E-MAIL ma@markwickarchitects.co.uk

CLIENT
ESCP European Business School

PROJECT
**527, Finchley Road
 London NW**

DRAWING TITLE
**Proposed
 Bicycle Storage location**

DATE SCALE
August 2023 1:100 @ A1

DRAWING NUMBER DRAWING REVISION
2213 / P / 614 *

DRAWN BY CHECKED BY
OE TM