


GENERAL NOTES:  
DO NOT SCALE FROM DRAWINGS.  
NOTIFY ARCHITECT OF ANY DISCREPANCIES. IF IN DOUBT ASK.

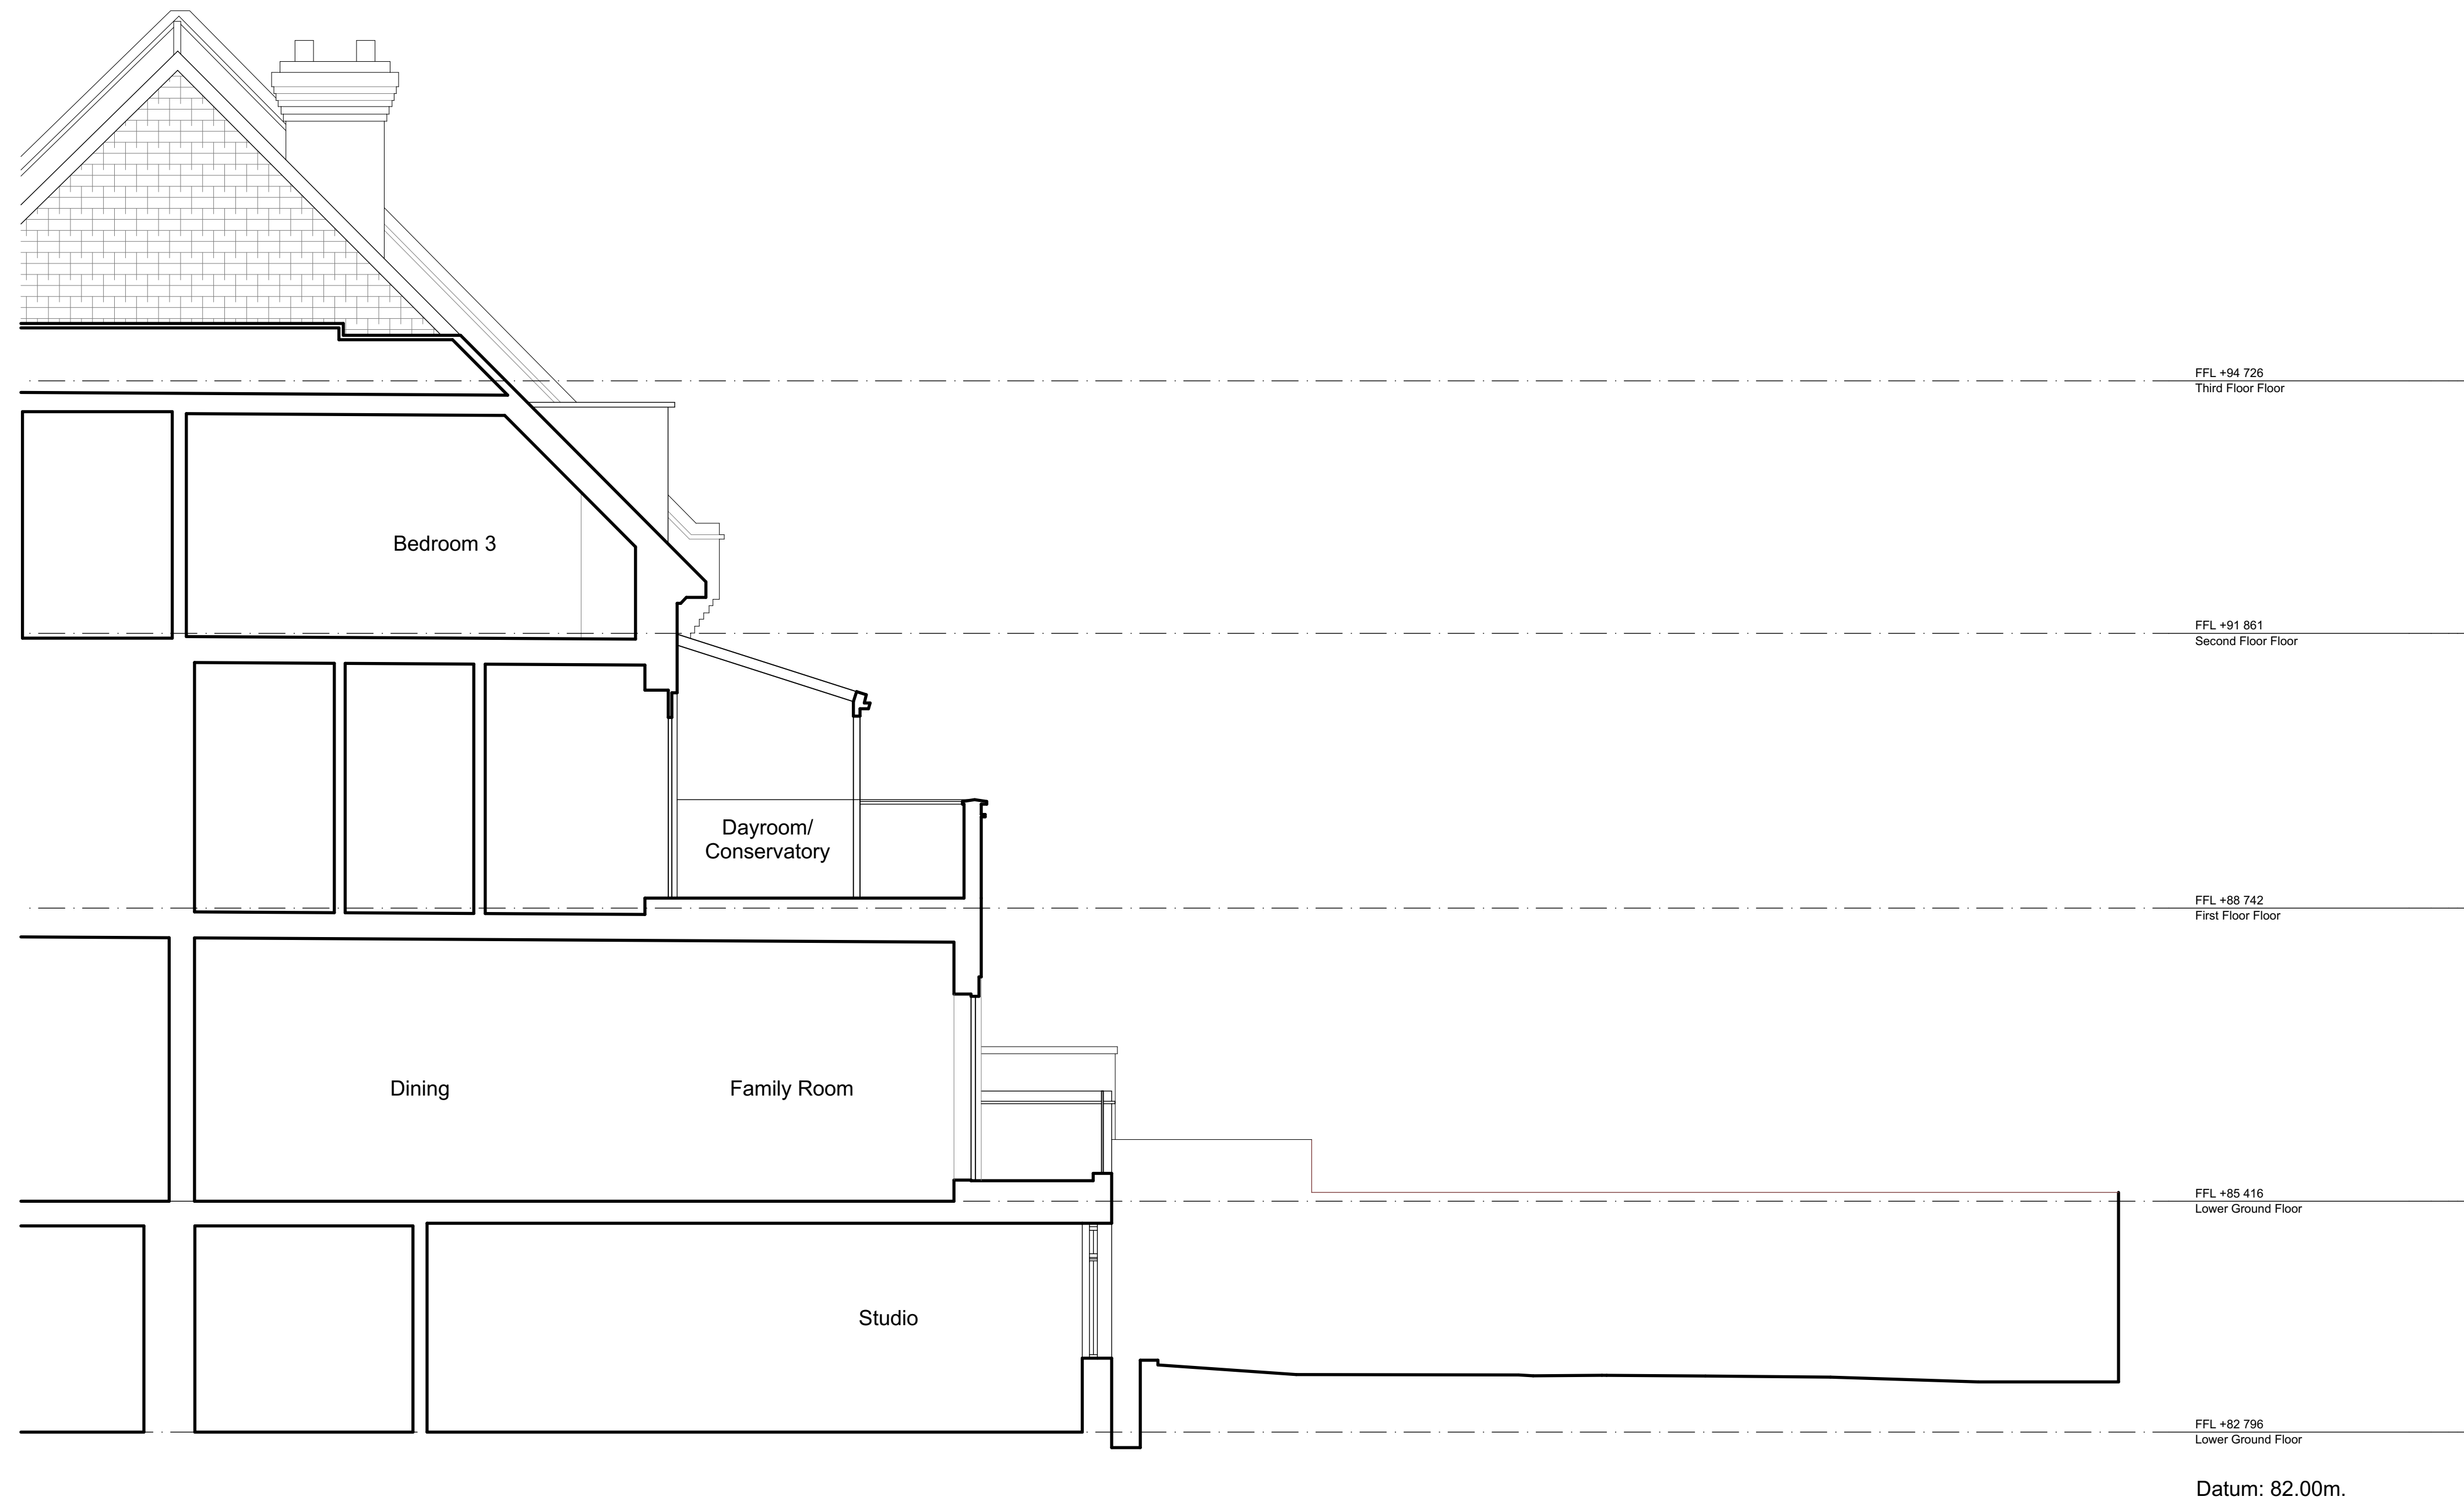

	Submitted for planning consent	21/08/23
Rev	Description	Date

GC || AD

51 Grove Road, Wimbledon, SW19 1BJ

Client: Olga Borovskikh & Alexandr Migita

Address:  
16 Eldon Grove NW3 5PT

Project: Eldon Grove

Project No: DKR01

Stage:	Planning
--------	----------

Title:	Existing Section A
--------	-----------------------

Project	Originator	Zone	Level	Type	Role	Number
DKR01	GC	ZZ	ZZ	DS	A	203

Date:	Scale @A1:	Rev:
21/08/23	1:50	-

COPYRIGHT OF THIS DRAWING IS RESERVED BY GCAD. THIS  
DRAWING IS ISSUED ON CONDITION THAT IT IS NOT COPIED,  
REPRODUCED OR DISCLOSED TO A THIRD PARTY, EITHER WHOLLY  
OR IN PART WITHOUT THE EXPRESS CONSENT IN WRITING BY  
GCAD

