


ALL DIMENSIONS AND LEVELS TO BE CHECKED ON SITE BEFORE COMMENCING WORK. ANY DISCREPANCIES SHALL BE IMMEDIATELY NOTIFIED TO THE ARCHITECT IN WRITING. DO NOT SCALE FROM THIS DRAWING. USE FIGURED DIMENSIONS ONLY. IF IN DOUBT CONSULT THE ARCHITECT. © LAWRENCE FOSTER ARCH LTD

GENERAL NOTES:



TYPE	TYPE: W3	TYPE: W5	TYPE: W7
LOCATION	LG 4 LOWER GROUND, SIDE ELEVATION	LG 6 LOWER GROUND, SIDE ELEVATION	LG 8 LOWER GROUND, SIDE ELEVATION
DESCRIPTION	FIXED TIMBER, DOUBLE GLAZED STORE WINDOW	BOX SASH TIMBER, DOUBLE GLAZED PLANT ROOM WINDOW.	BOX SASH TIMBER, DOUBLE GLAZED BOOT ROOM WINDOW.
MATERIAL / COLOUR	TIMBER, PAINTED WHITE	TIMBER, PAINTED WHITE	TIMBER, PAINTED WHITE
NUMBER OF.	1.	1.	2.
GLASS PERFORMANCE	LOW E DOUBLE GLAZED UNIT, *SECURITY GLASS, OBSCURE GLASS	LOW E DOUBLE GLAZED UNIT, *SECURITY GLASS, OBSCURE GLASS	LOW E DOUBLE GLAZED UNIT, *SECURITY GLASS

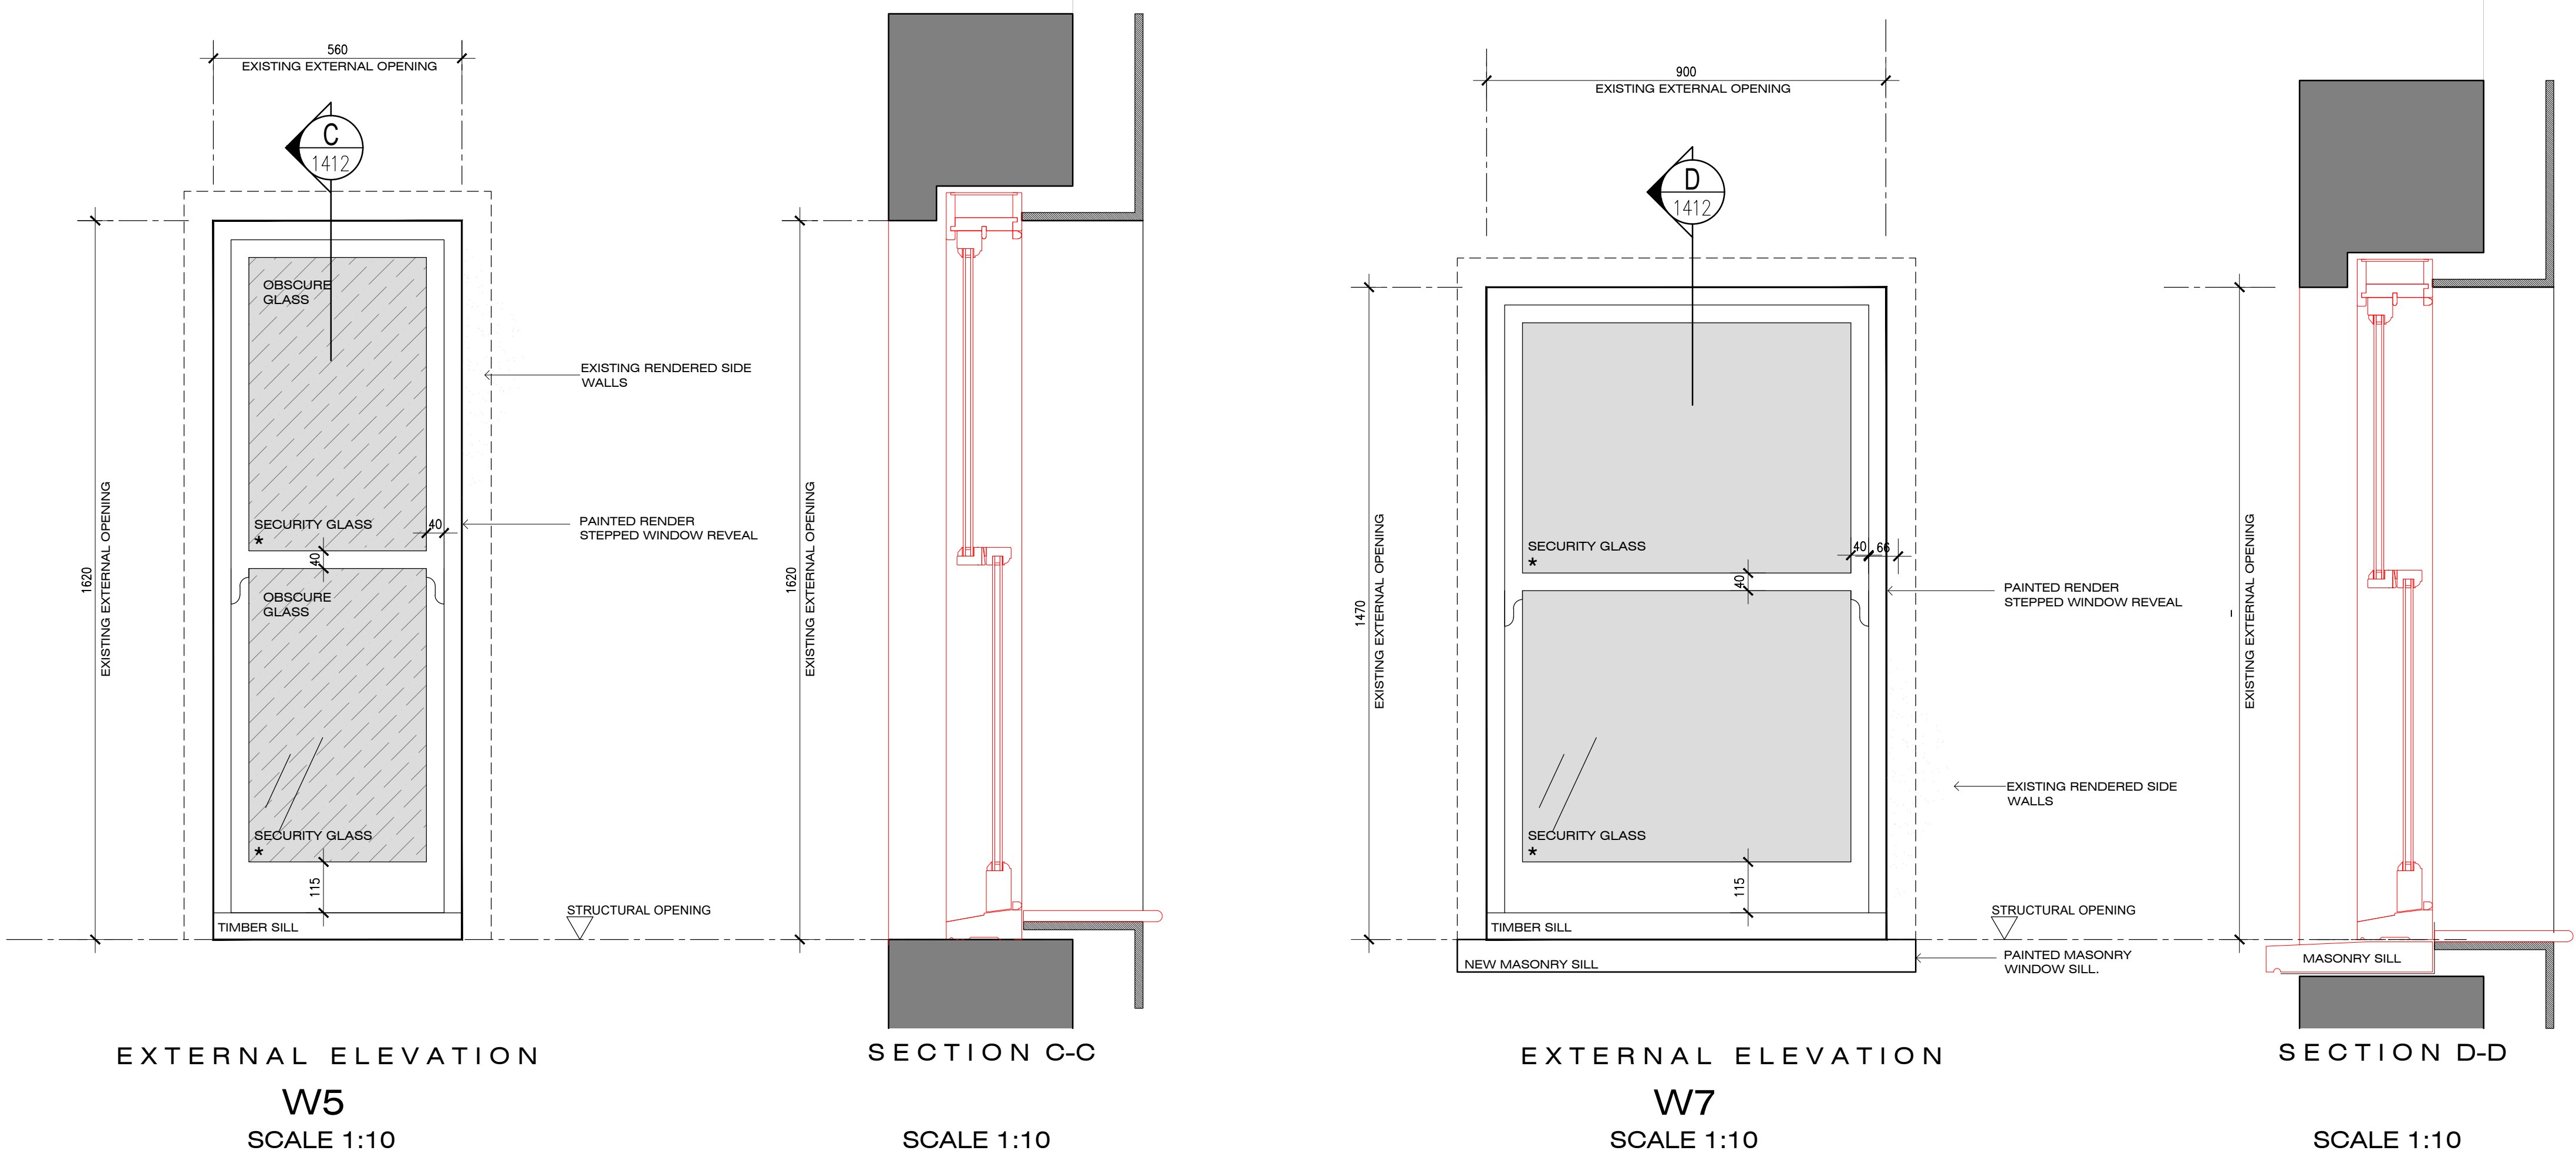

P1	2023.08.10	FIRST ISSUE FOR PLANNING	LF
REV	DATE	AMENDMENT	BY CK

####

Key Plan
BELSIZE PARK

PROJECT:
21 Belsize Park NW3 4DU

TITLE:
Window Schedule
SHEET 2
Lower Ground

Lawrence Foster
Architect

12 Cherry Hill London E9 6JZ
Telephone: 07960489772
Email: lawrence@lawrencefoosterarchitect.com
Lawrence Foster Arch Limited,
Registered in England and Wales No: 14855702

DRAWN: If	CHECKED: -	CREATION DATE: Jul-23	SCALE(S): 1:10
PROJ No.: 2301	DRAWING No.: 1412	REV. No.: P1	