


GENERAL NOTES:

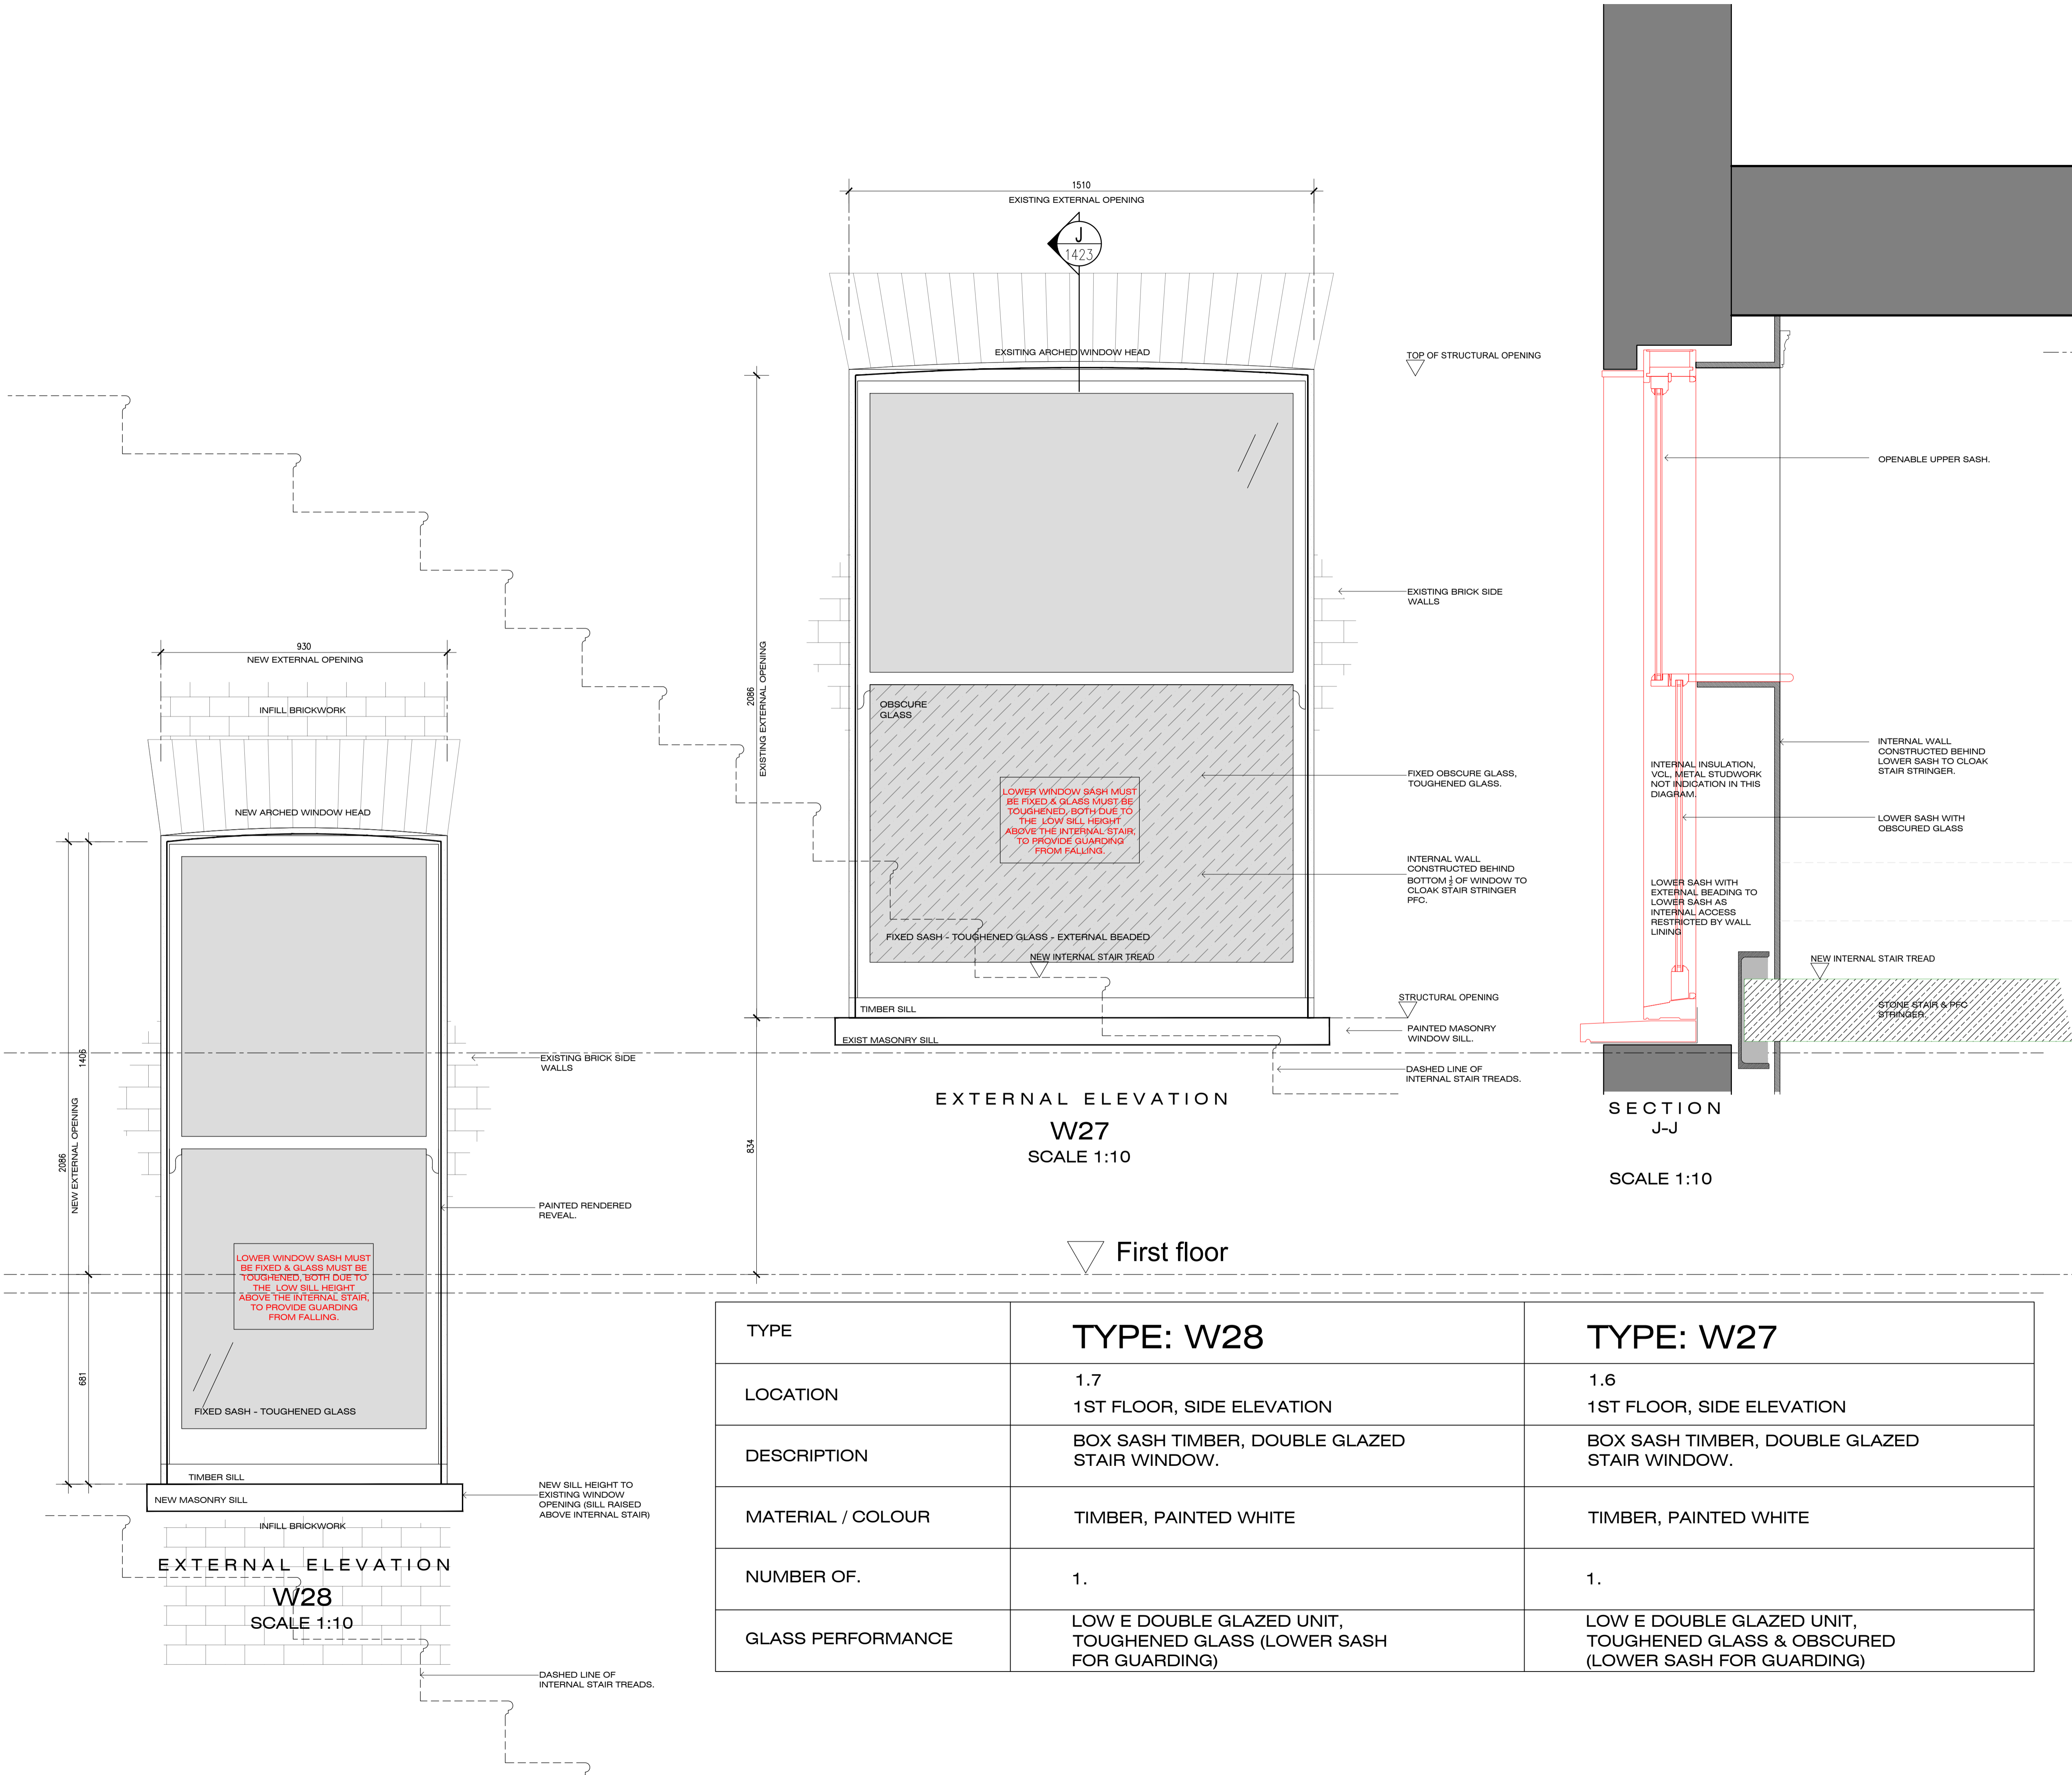

TYPE	TYPE: W28	TYPE: W27
LOCATION	1.7 1ST FLOOR, SIDE ELEVATION	1.6 1ST FLOOR, SIDE ELEVATION
DESCRIPTION	BOX SASH TIMBER, DOUBLE GLAZED STAIR WINDOW.	BOX SASH TIMBER, DOUBLE GLAZED STAIR WINDOW.
MATERIAL / COLOUR	TIMBER, PAINTED WHITE	TIMBER, PAINTED WHITE
NUMBER OF.	1.	1.
GLASS PERFORMANCE	LOW E DOUBLE GLAZED UNIT, TOUGHENED GLASS (LOWER SASH FOR GUARDING)	LOW E DOUBLE GLAZED UNIT, TOUGHENED GLASS & OBSCURED (LOWER SASH FOR GUARDING)

P1 2023.08.10 FIRST ISSUE FOR PLANNING LF
 REV DATE AMENDMENT BY CK
 #####

 Key Plan BELSIZE PARK
 PROJECT:
 21 Belsize Park NW3 4DU
 TITLE:
 Window Schedule
 SHEET 13
 1st Floor

Lawrence Foster Architect
 12 Cherry Hill London E20 1AZ
 Telephone: 0796049772
 Email: lawrence@lfa-architect.com
 Lawrence Foster Arch Limited
 Registered in England and Wales No. 1486792

DRAWN	CHECKED	CREATION DATE	SCALE
If	-	Jul-23	1:10
PROJ No.:	DRAWING No.:	REV No.:	
2301	1423	P1	