


GENERAL NOTES:

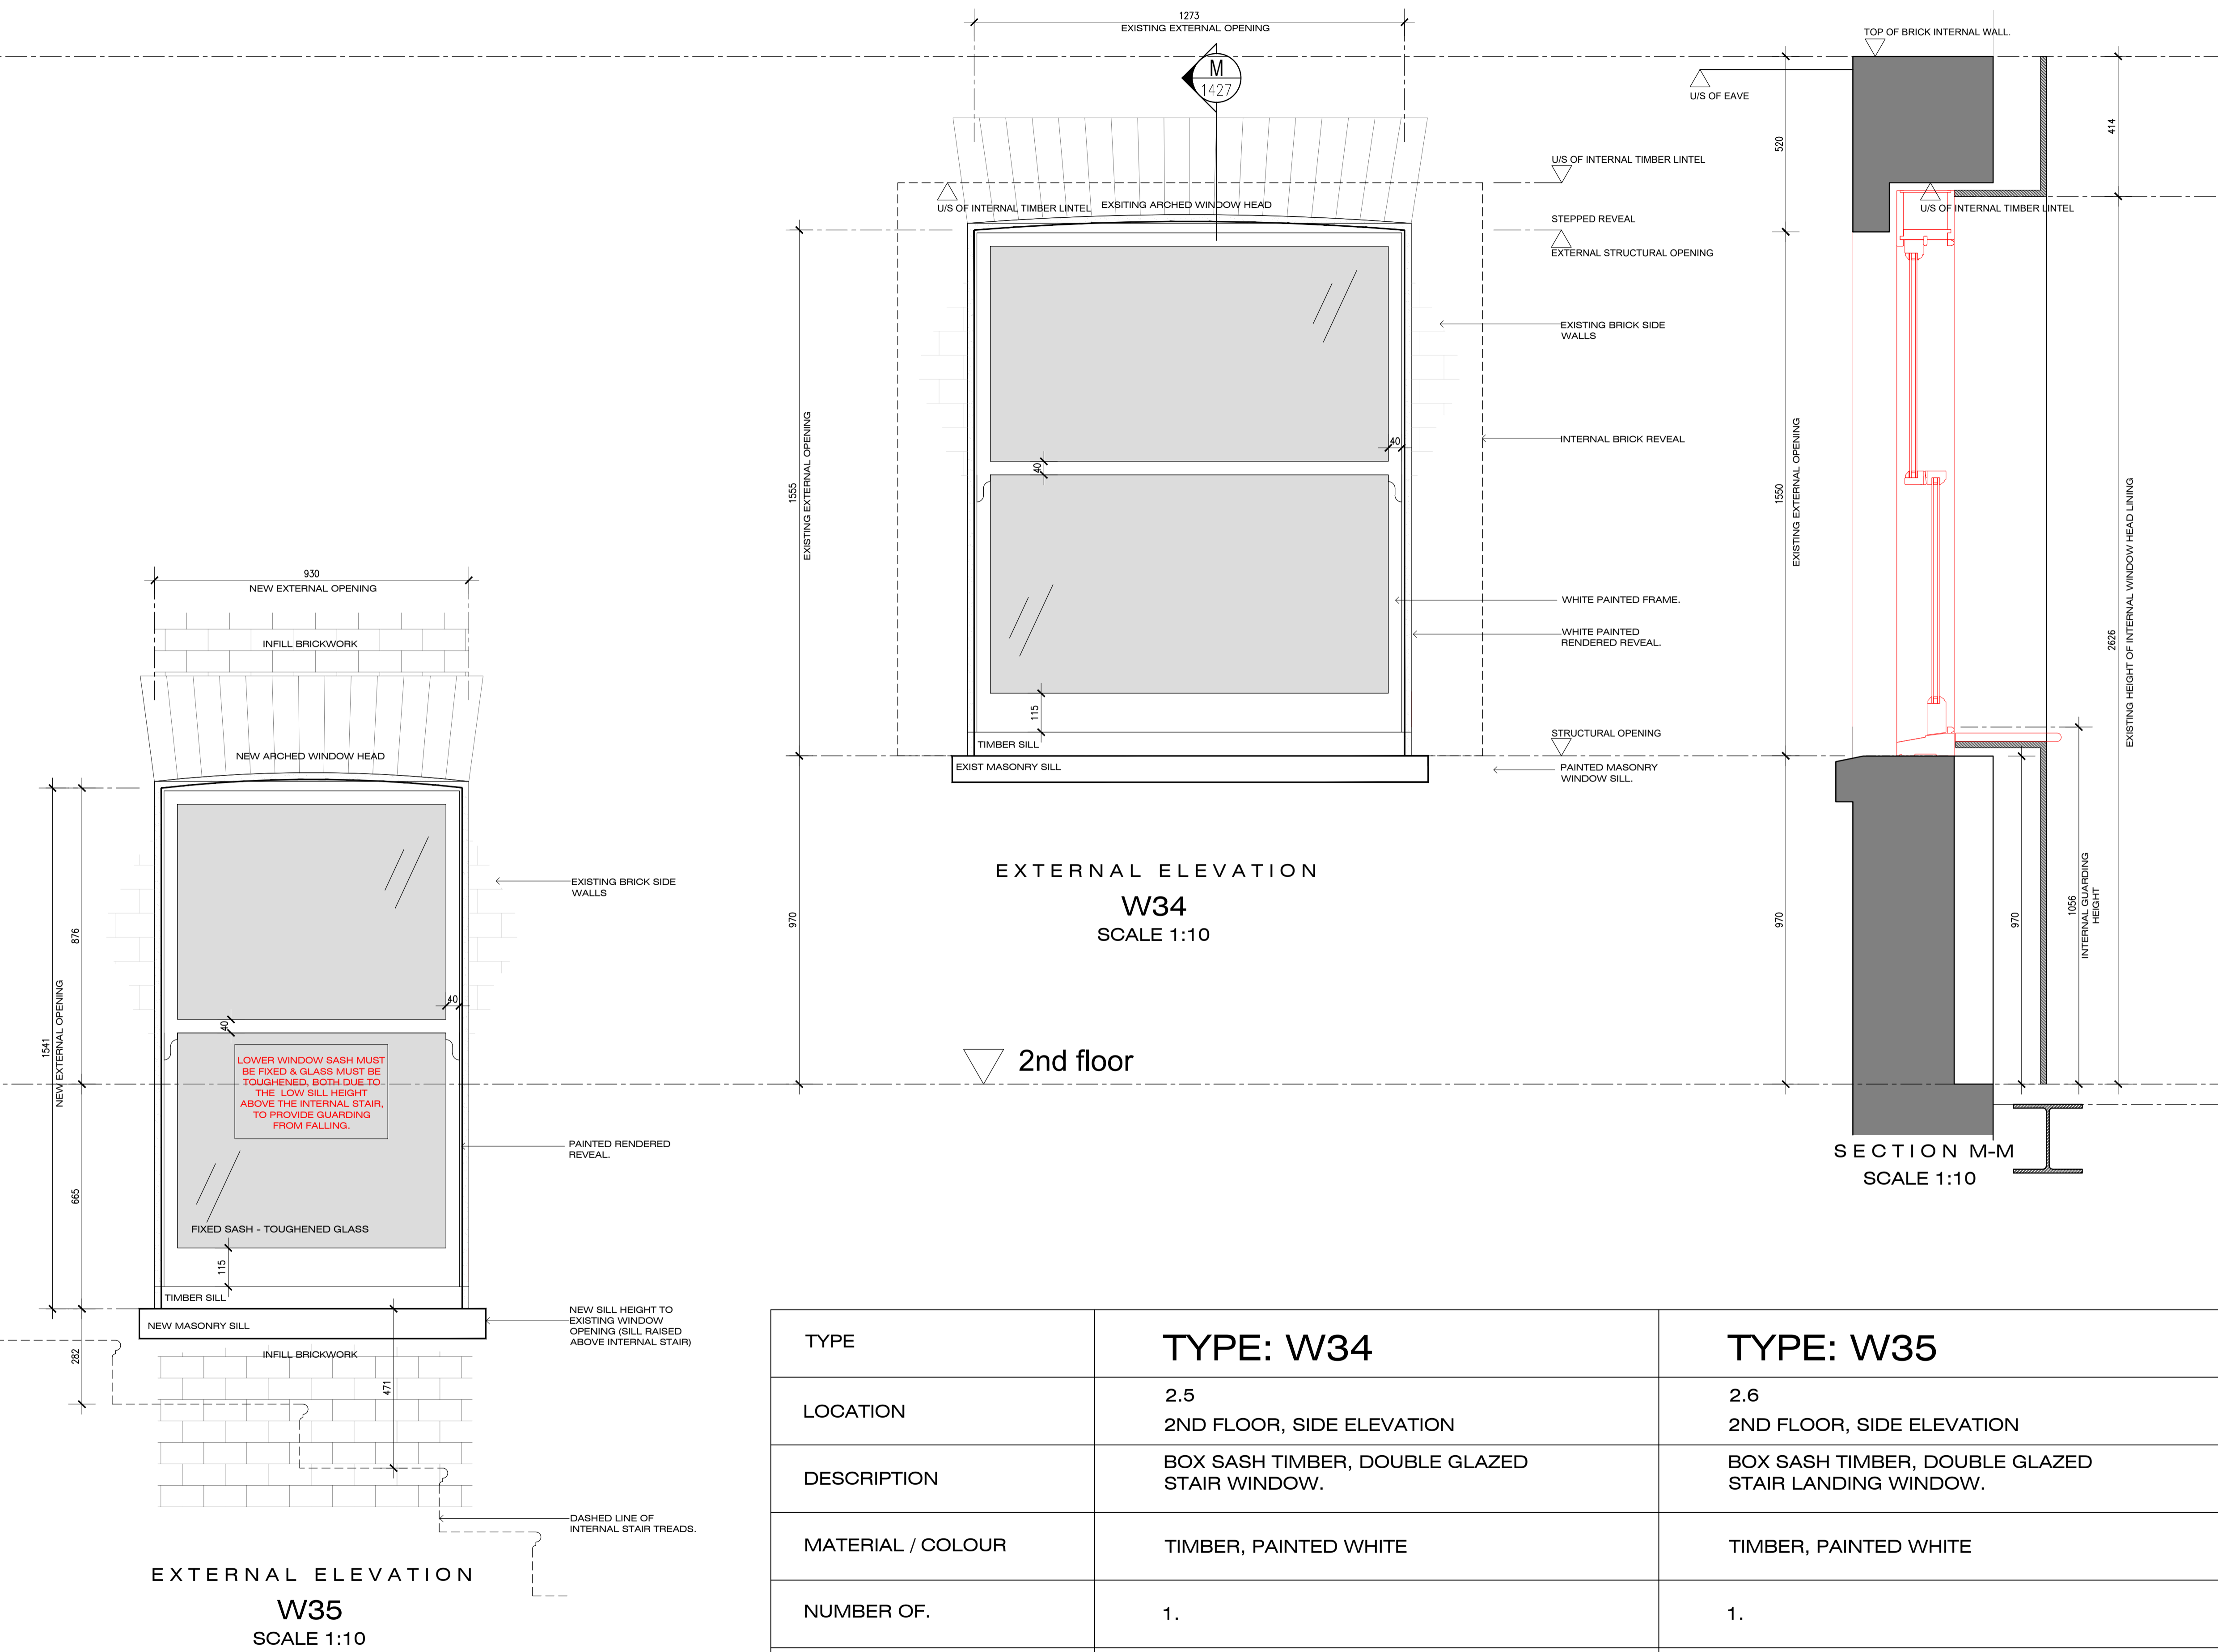

TYPE	TYPE: W34	TYPE: W35
LOCATION	2.5 2ND FLOOR, SIDE ELEVATION	2.6 2ND FLOOR, SIDE ELEVATION
DESCRIPTION	BOX SASH TIMBER, DOUBLE GLAZED STAIR WINDOW.	BOX SASH TIMBER, DOUBLE GLAZED STAIR LANDING WINDOW.
MATERIAL / COLOUR	TIMBER, PAINTED WHITE	TIMBER, PAINTED WHITE
NUMBER OF.	1.	1.
GLASS PERFORMANCE	LOW E DOUBLE GLAZED UNIT,	LOW E DOUBLE GLAZED UNIT, TOUGHENED GLASS (LOWER SASH FOR GUARDING)

P1	2023.08.10	FIRST ISSUE FOR PLANNING	LF
REV	DATE	AMENDMENT	BY
####			
			NORTH
PROJECT: 21 Belsize Park NW3 4DU			
TITLE: Window Schedule SHEET 17 2nd Floor			

Lawrence Foster Architect

12 Cherry Hill London E20 1AZ
 Telephone: 0796049770
 Email: lawrence@lfa-architect.com
 Lawrence Foster Architects Limited
 Registered in England and Wales No. 1486792

DRAWN	CHECKED	CREATION DATE	SCALE
lf	-	Jul-23	1:10
PROJ No.:	DRAWING No.:	REV No.:	
2301	1427	P1	