


GENERAL NOTES:

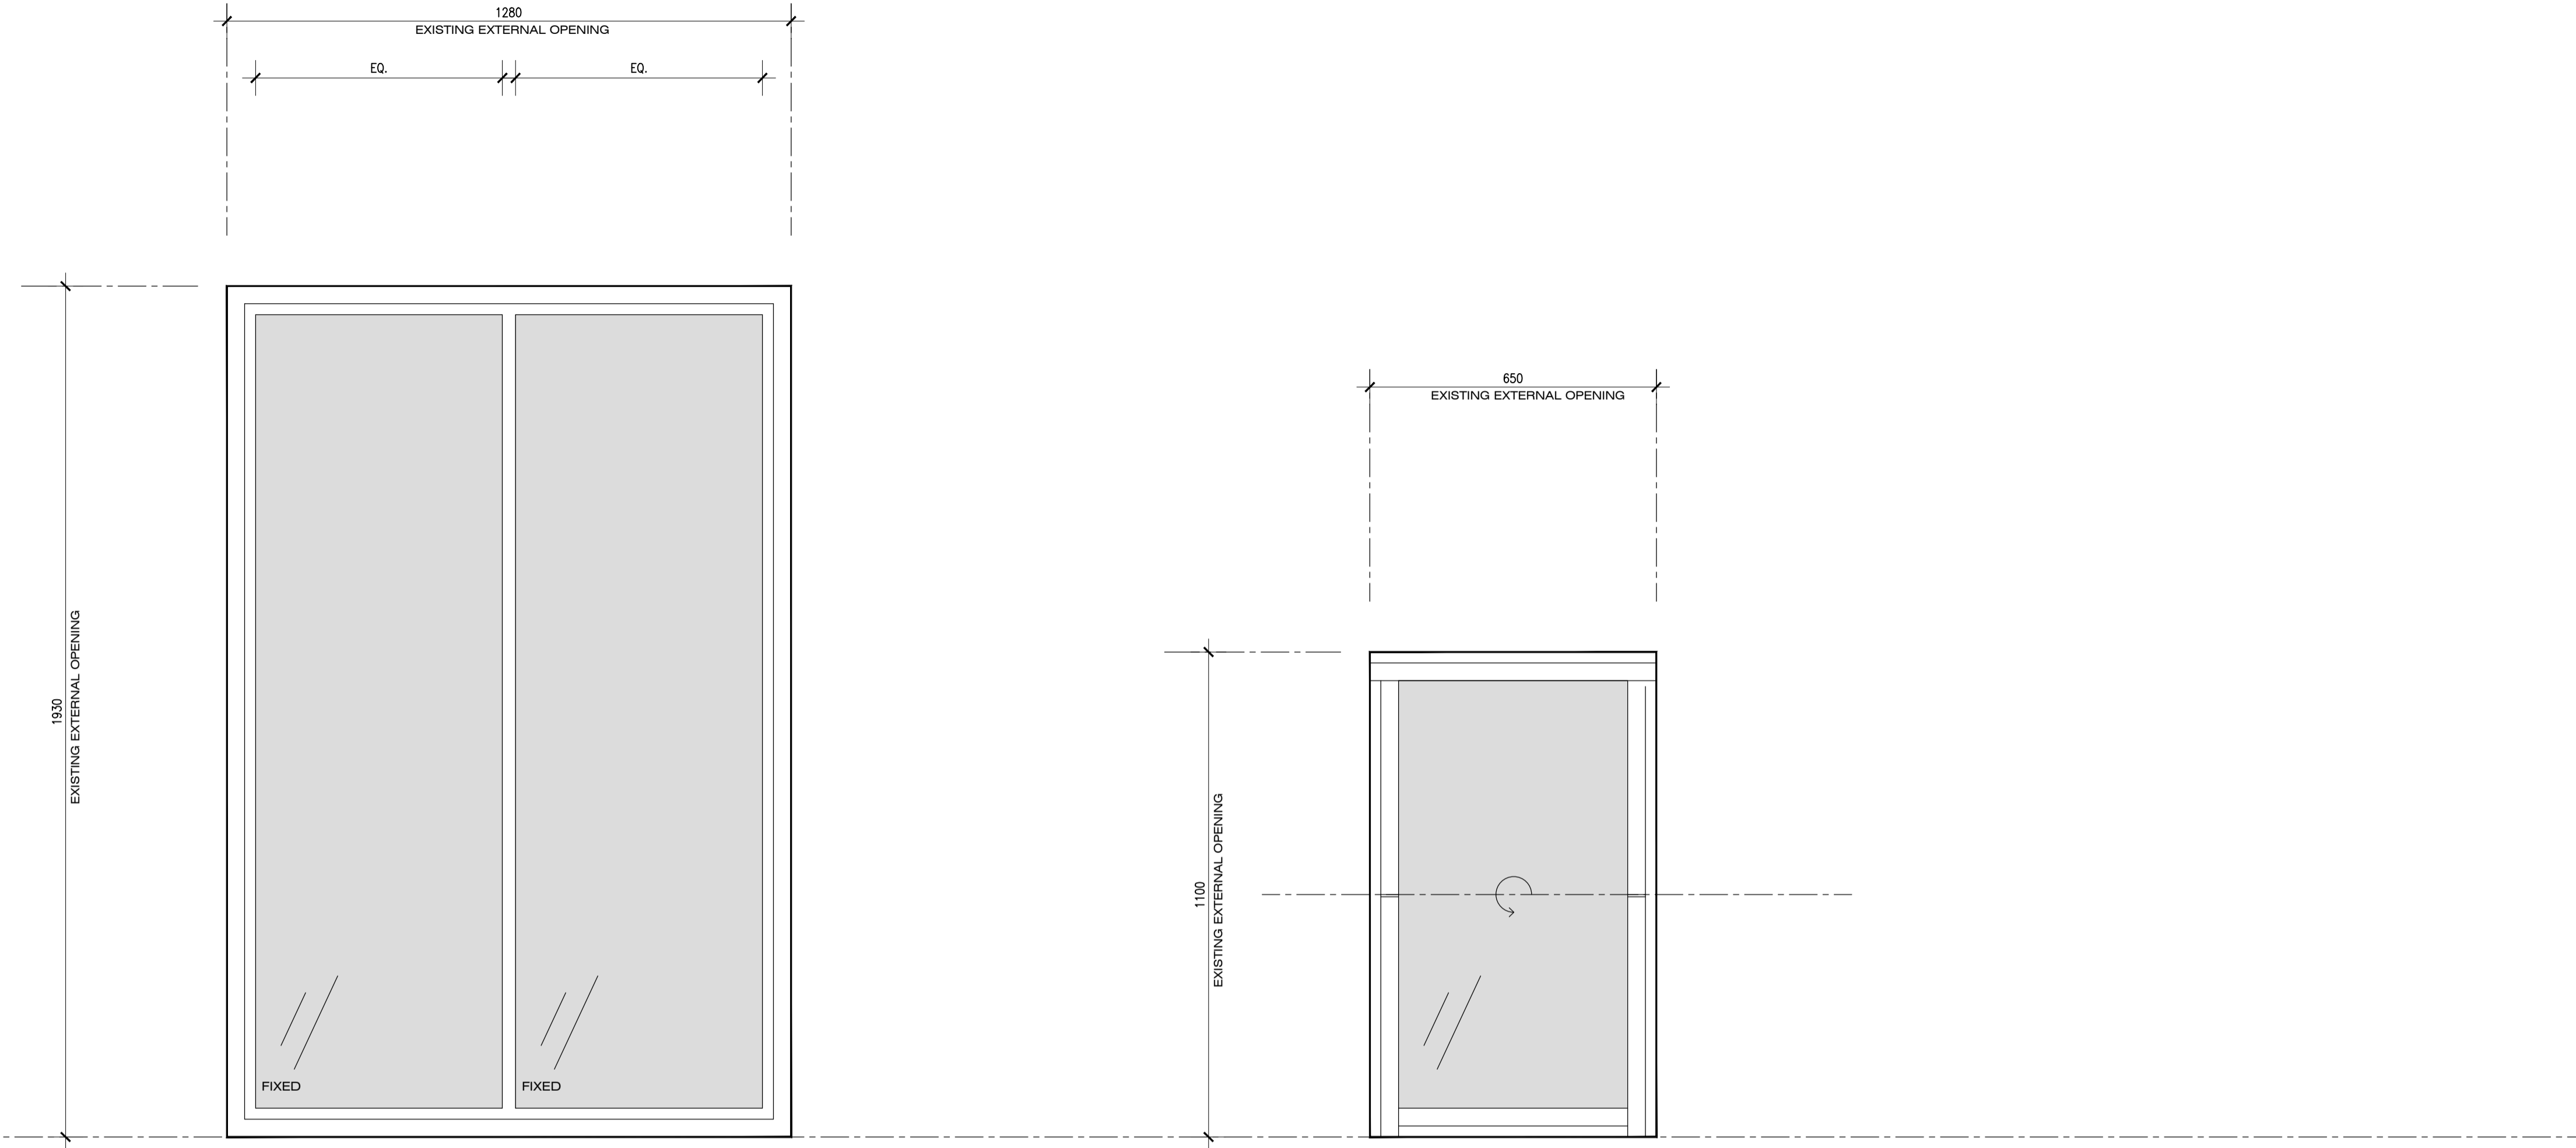

TYPE	TYPE: W40	TYPE: W41
LOCATION	ROOF, SIDE ELEVATION	ROOF, SIDE ELEVATION
DESCRIPTION	DOUBLE GLAZED CONSERVATION STYLE ROOFLIGHT.	DOUBLE GLAZED CONSERVATION STYLE ROOFLIGHT.
MATERIAL / COLOUR	ALUMINUM EXTERNAL FRAME, PAINTED ANTHRACITE GREY	ALUMINUM EXTERNAL FRAME, PAINTED ANTHRACITE GREY
NUMBER OF.	1.	1.
GLASS PERFORMANCE	LOW E DOUBLE GLAZED UNIT,	LOW E DOUBLE GLAZED UNIT,

P1	2023.08.10	FIRST ISSUE FOR PLANNING	LF
REV	DATE	AMENDMENT	BY
			CK

####

Key Plan B E L S I Z E P A R K

PROJECT:
21 Belsize Park NW3 4DU

TITLE:
Window Schedule
SHEET 20
3rd Floor

Lawrence Foster
Architect

12 Cherry Hill London E20 1AZ
Telephone: 0796049772
Email: lawrence@lfa.com
Lawrence Foster Architects Limited
Registered in England and Wales No. 1486782

DRAWN	CHECKED	CREATION DATE	SCALE
lf	-	Jul-23	1:10
PROJ No.:	DRAWING No.:	REV No.:	
2301	1430	P1	