



SIGNAGE

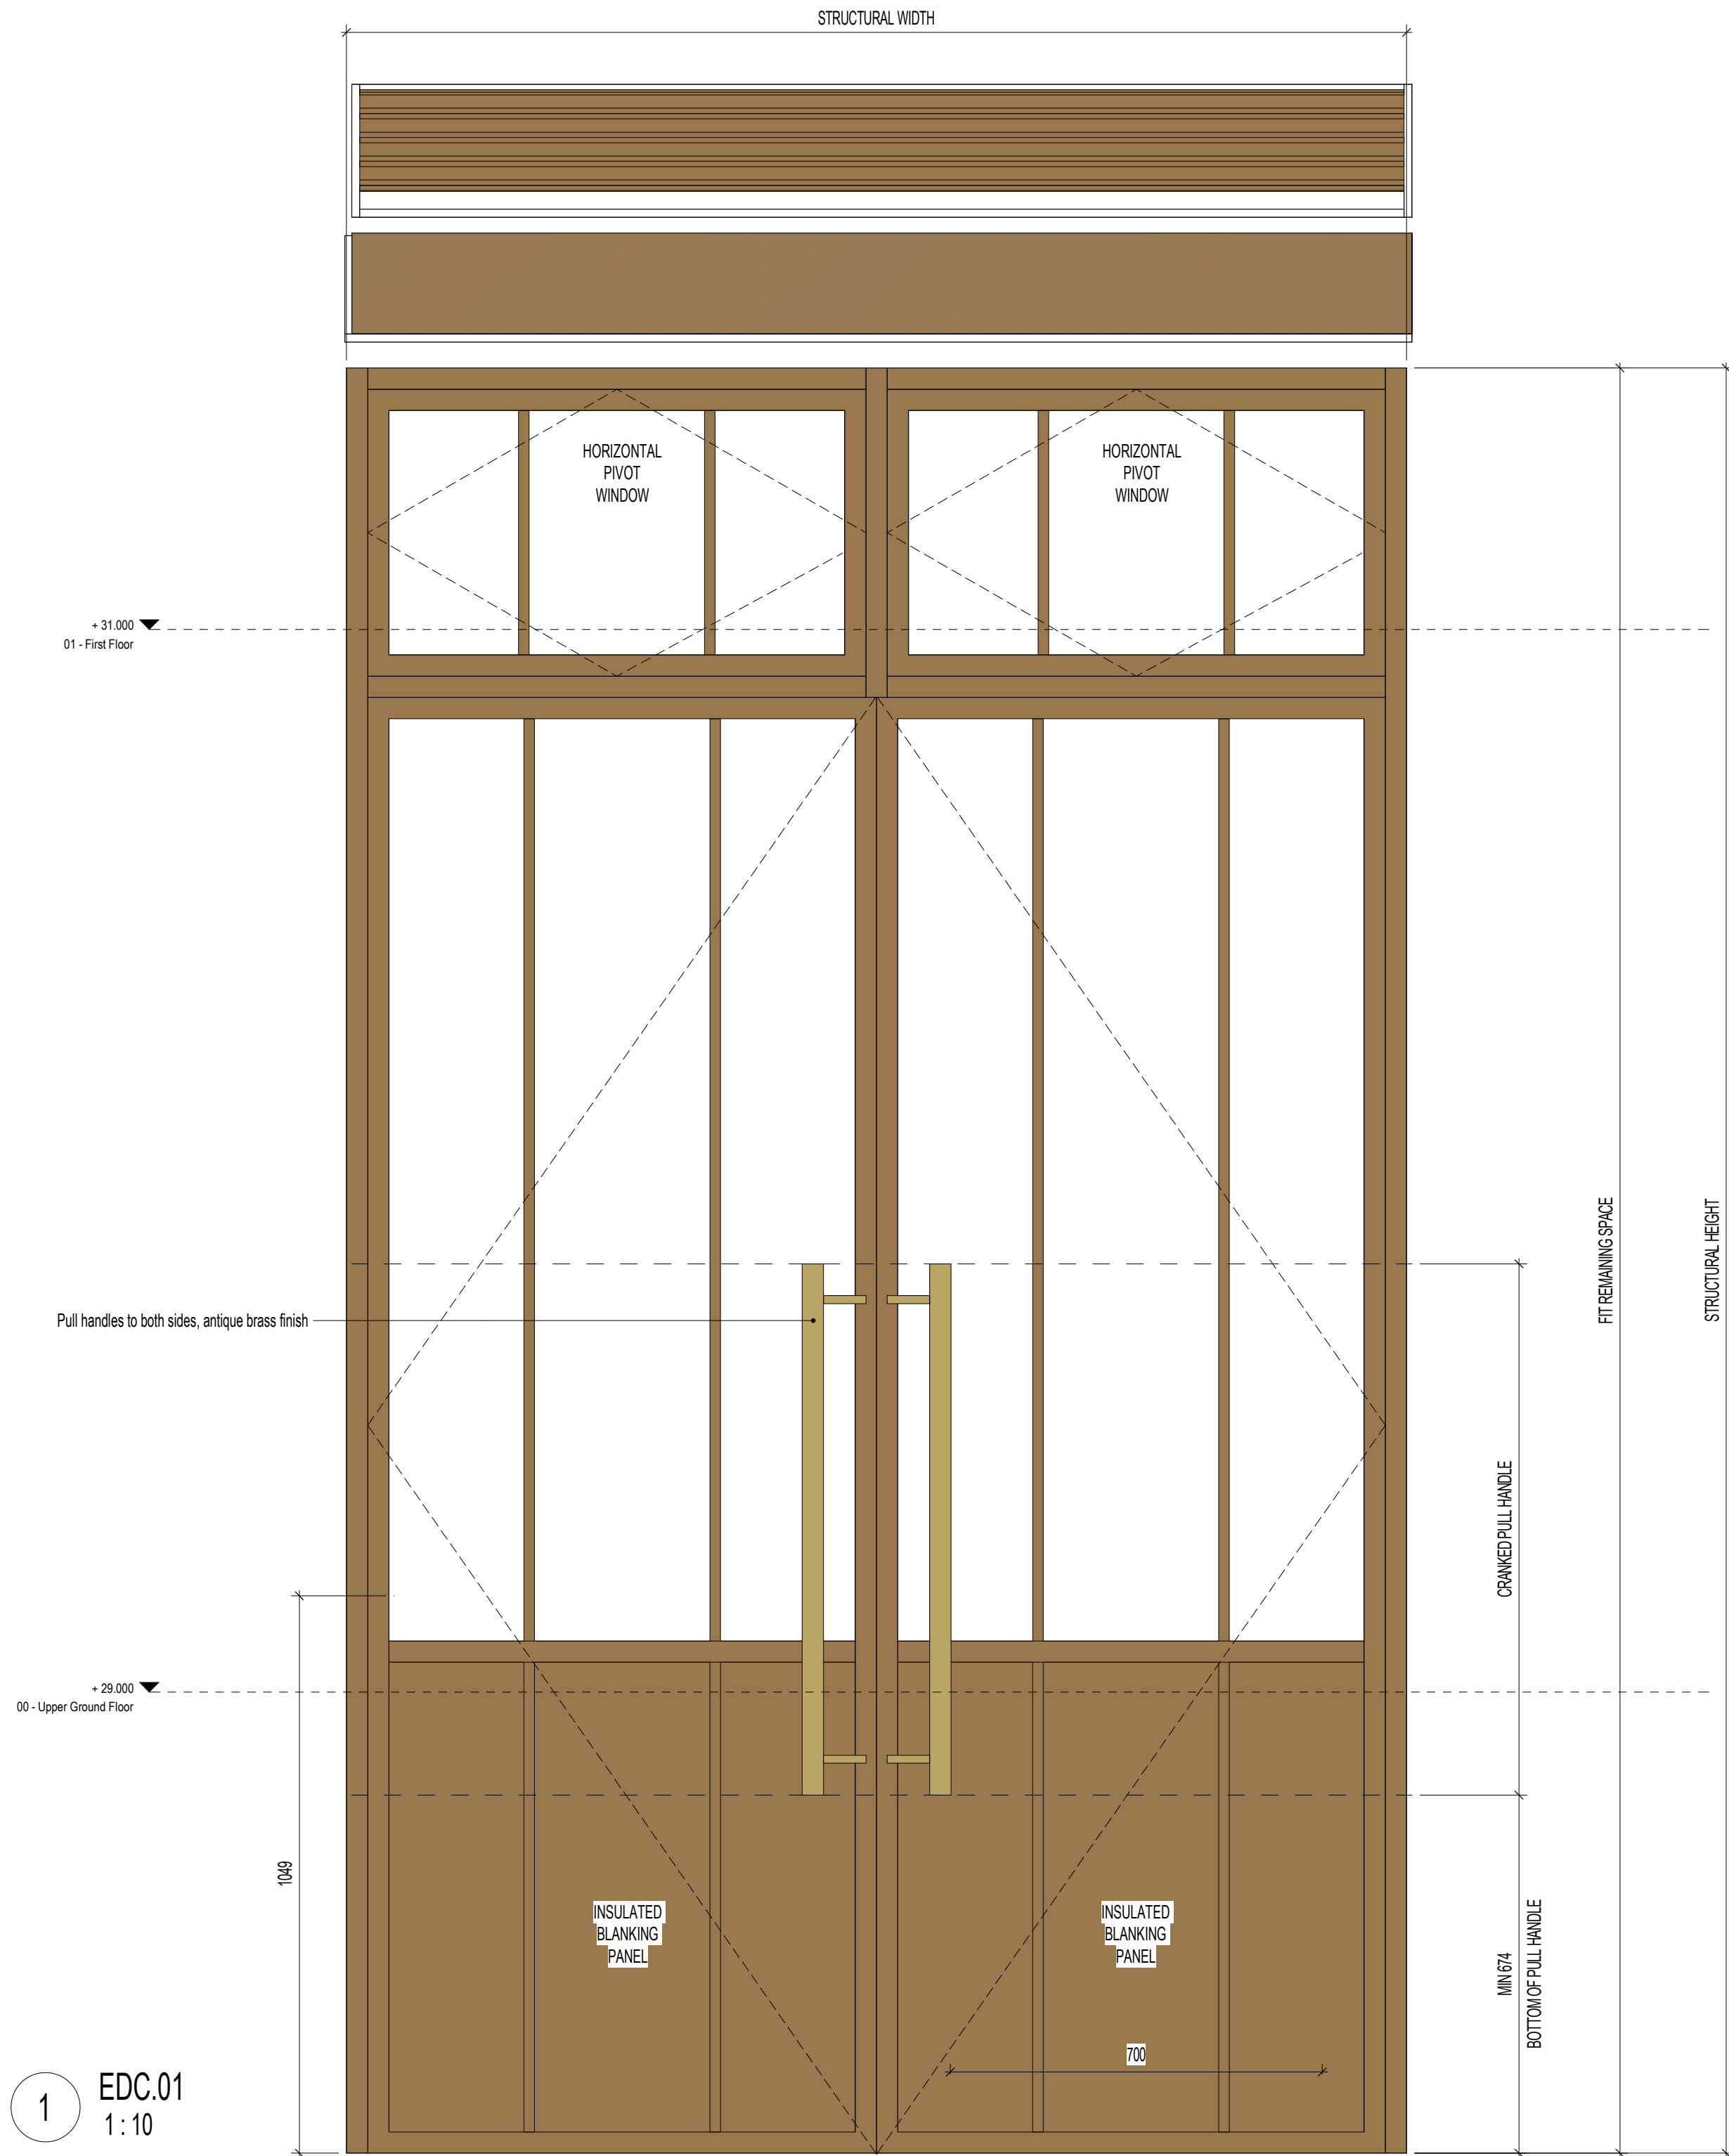

1 EDC.01
1:10

2 Typical Door Section
1:10

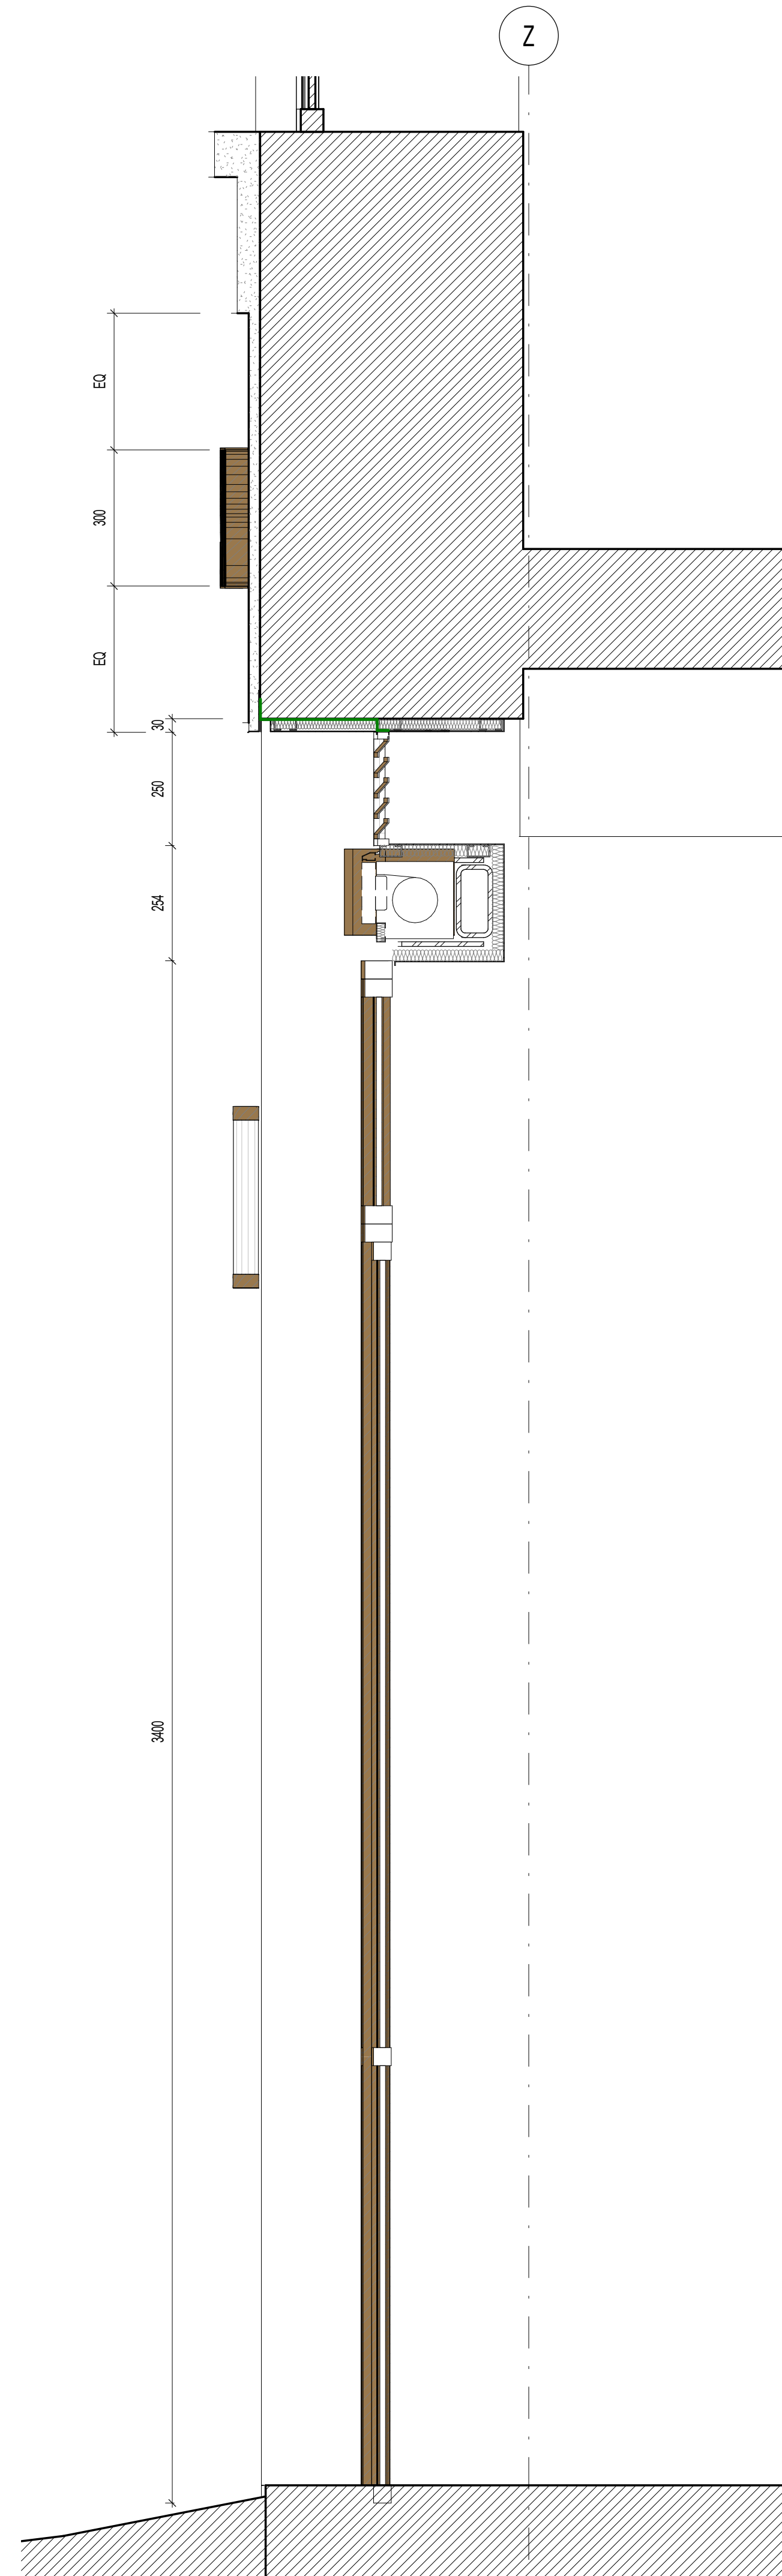

Construction (Design and Management) Regulations

Design risk assessments are carried out throughout the design stage of this project in accordance with company procedures and manuals. Where reasonably possible all areas of risk applicable to design and end use of the construction have been identified and then eliminated, mitigated or recorded as a residual risk. Note that general risks of which a competent designer or contractor should be aware are not included. This drawing is to be read in conjunction with the Pre-construction Information and all related documents prepared in accordance with the current Construction (Design and Management) Regulations 2015 and all applicable Health and Safety legislation as currently amended.

C1	Pull handles finish added	JDW DW	21/08/2023
C0	Issued for Planning	JDW NM	24/05/2023
REV. DESCRIPTION DRAWN BY CHECKED BY APPROVED BY		DATE	
RIBA PLAN OF WORK WORKSTAGE	LEVEL OF MODEL DEFINITION (LoD)		
Stage 4 - Technical Design	LoD 3 - Approximate Model		
PURPOSE OF ISSUE - SUITABLE FOR...	STATUS or SUITABILITY		
Planning Submission	Status S3 - Delivery Team Review & Comment		



CARDIFF 029 2052 8140
LONDON 0207 138 3560
WREXHAM 01978 357 887
www.lawray.co.uk
CLIENT
Conamar

PROJECT TITLE
Heals Building

DRAWING TITLE
Proposed External Critical Screens, Doors & Windows
- EDC.01 and Typical Section

PROJECT No 19756 SCALE @ A1
1:10

DRAWING No	19756	Project - Originator	Volume	Level	Type	Role	Number	REVISION
18/11/2023	19756	Project - Originator	Functional	Scale	Form	Discipline	Number	
18/11/2023	19756	Project - Originator	Functional	Scale	Form	Discipline	Number	

DO NOT SCALE Any discrepancy or query concerning this drawing should be referred to the Architect
Copyright © LAWRAY LIMITED
Registered Office: Greenmeadow Springs, 1 Cae Gwydd, Tongwynlais, CARDIFF CF15 7AB
Reg. Co. No. 2724178 VAT Reg No. 134 2146 06