



KEY	
EXISTING SPACES	
01	Hallway
02	Kitchen
03	Living Room
04	Master Bathroom
05	Master Bedroom
06	Dining Room
07	Bathroom
08	Shared Stairwell
EXISTING FABRIC	
21	Painted Timber Windows
22	Brick Parapet
PROPOSED FABRIC	
31	Metal Balustrade with Timber Handrail
32	Painted Timber Doors

FLAT 3 (FIRST FLOOR FLAT)
53 HOLLYCROFT AVENUE

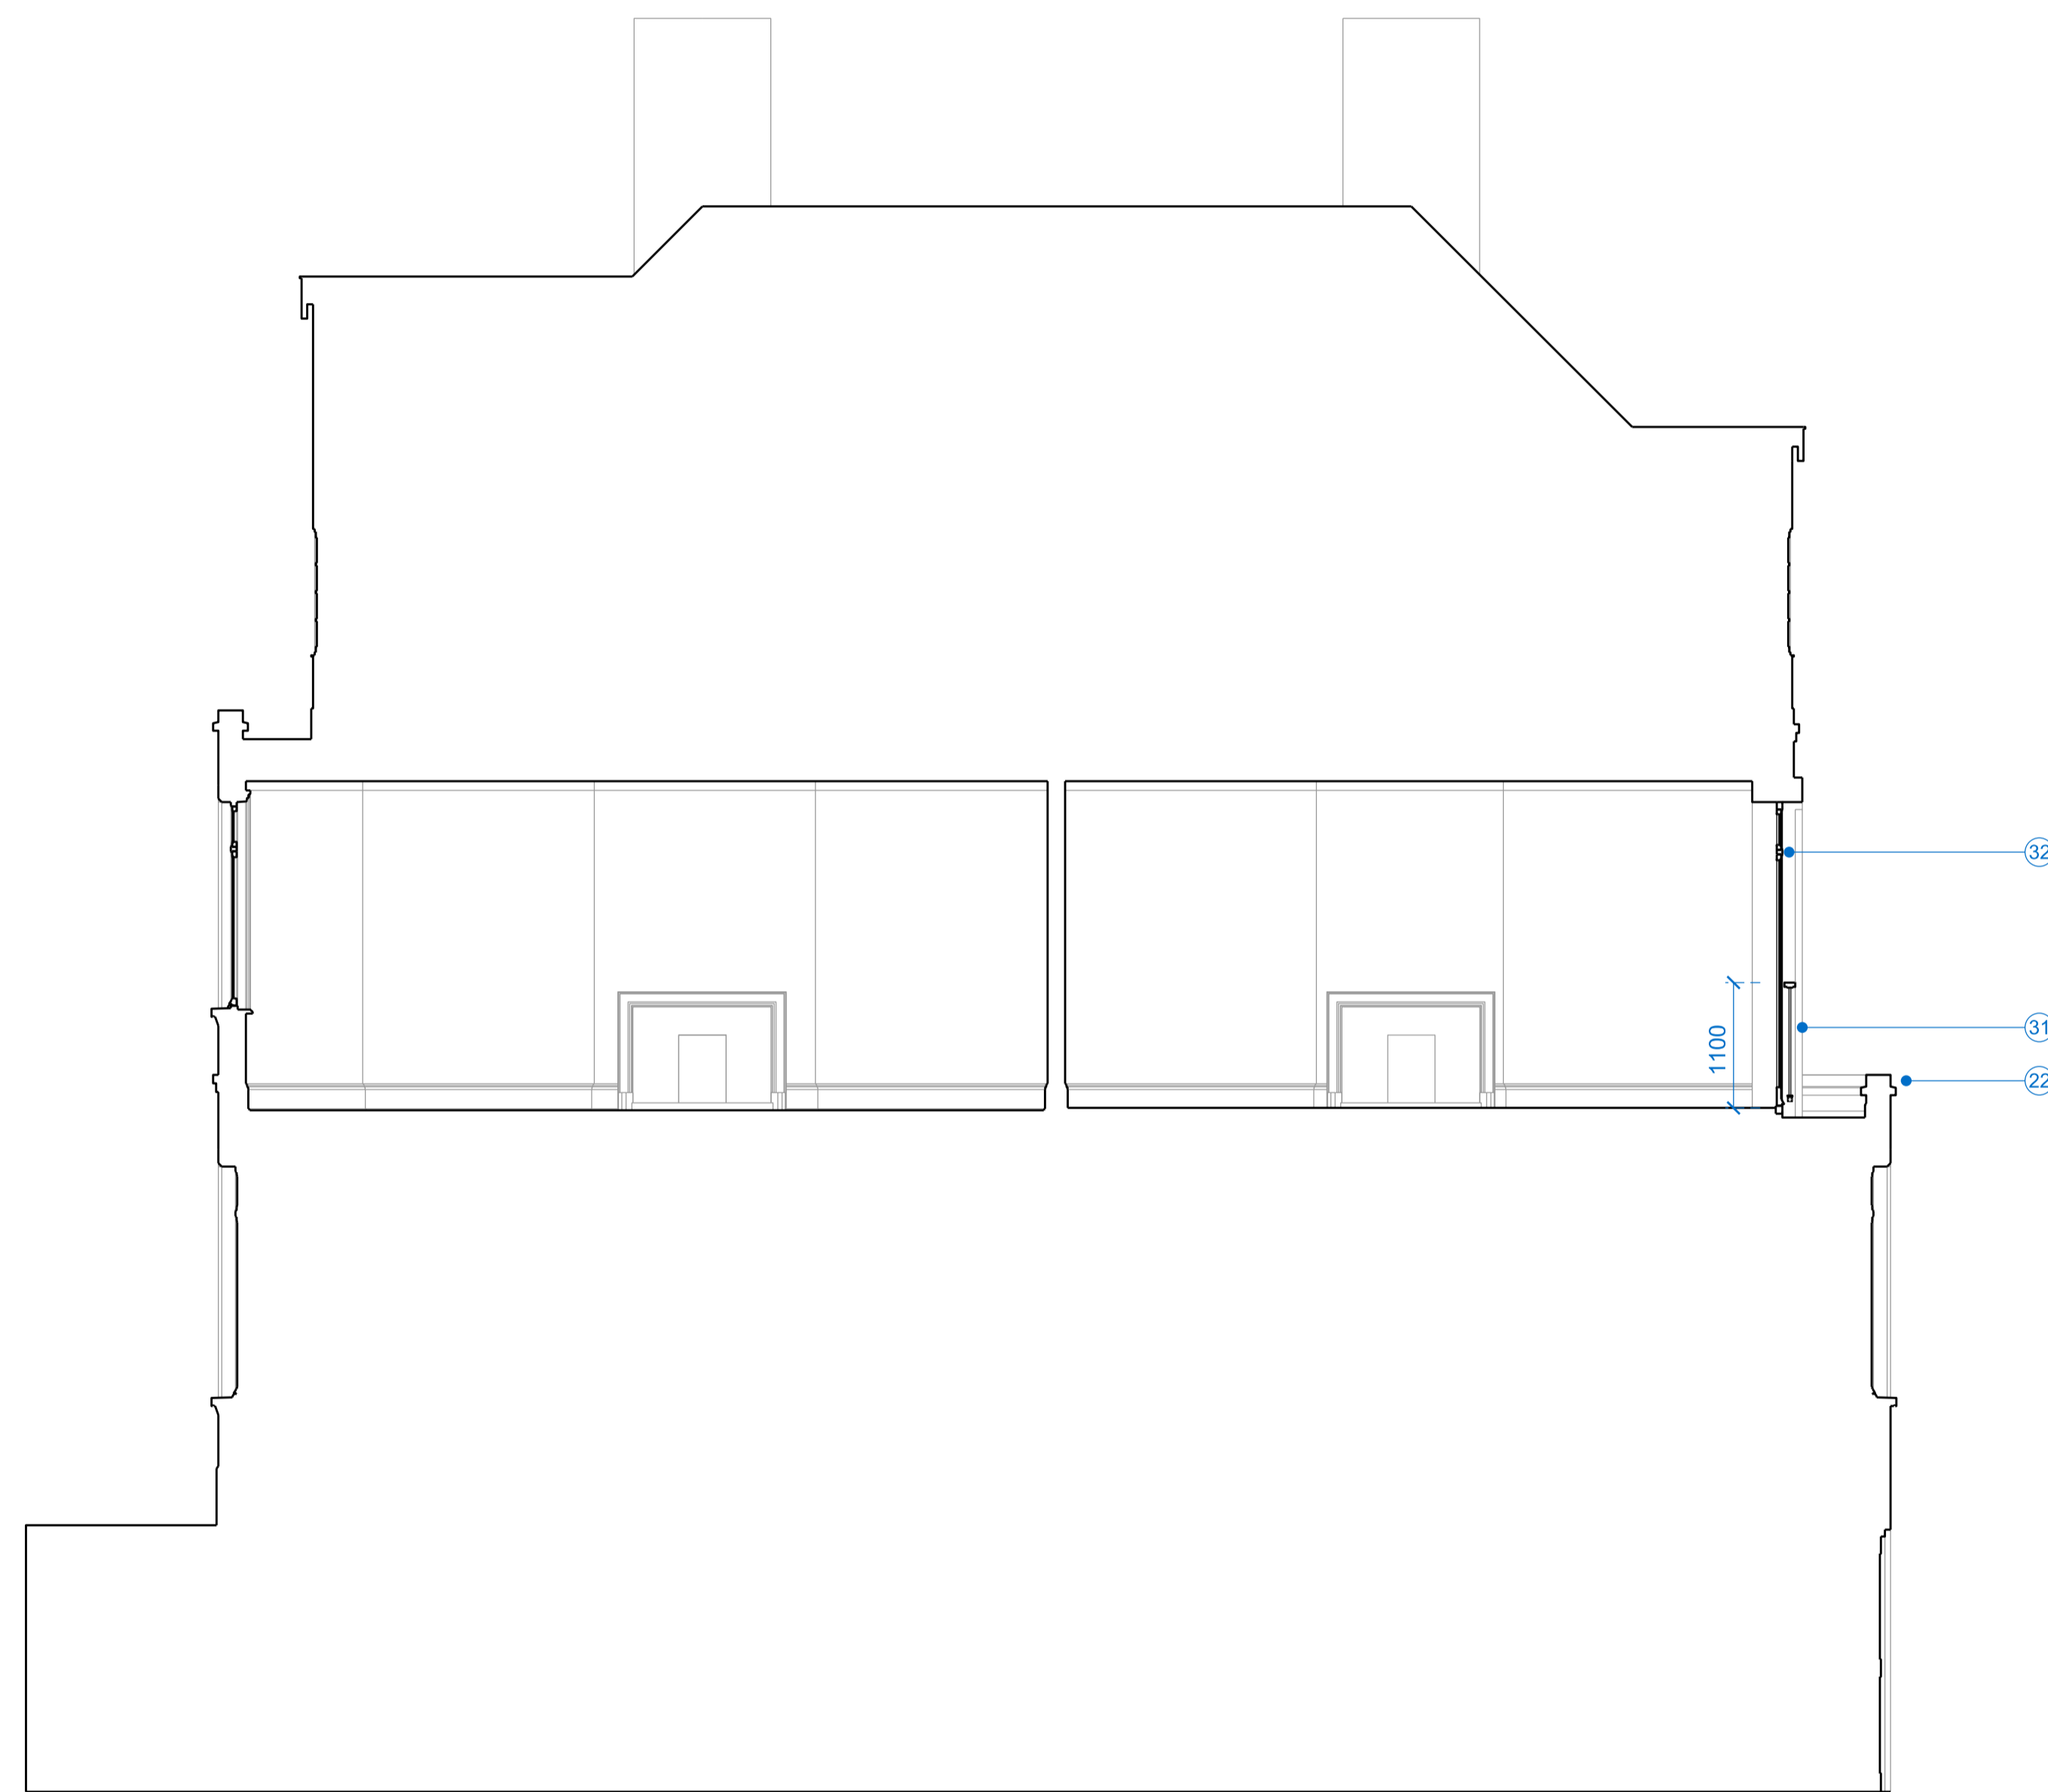

FLAT 3 (FIRST FLOOR FLAT)
53 HOLLYCROFT AVENUE

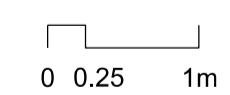

BRISCO LORAN

job title
HOLLYCROFT AVENUE

Do not scale from this drawing
All dimensions to be checked on site by the Contractor
Such dimensions are to be their responsibility.
Report all drawings errors and omissions to the Architect
All dimensions are in millimetres unless noted otherwise

drawing title
PROPOSED SECTION

status PLANNING

scale 1:50 @A1 1:100 @A3

job no.	source	drawing no.	revision
A081	A	(02)301	A