



(02)601.01 - PROPOSED SECTION with door and railing

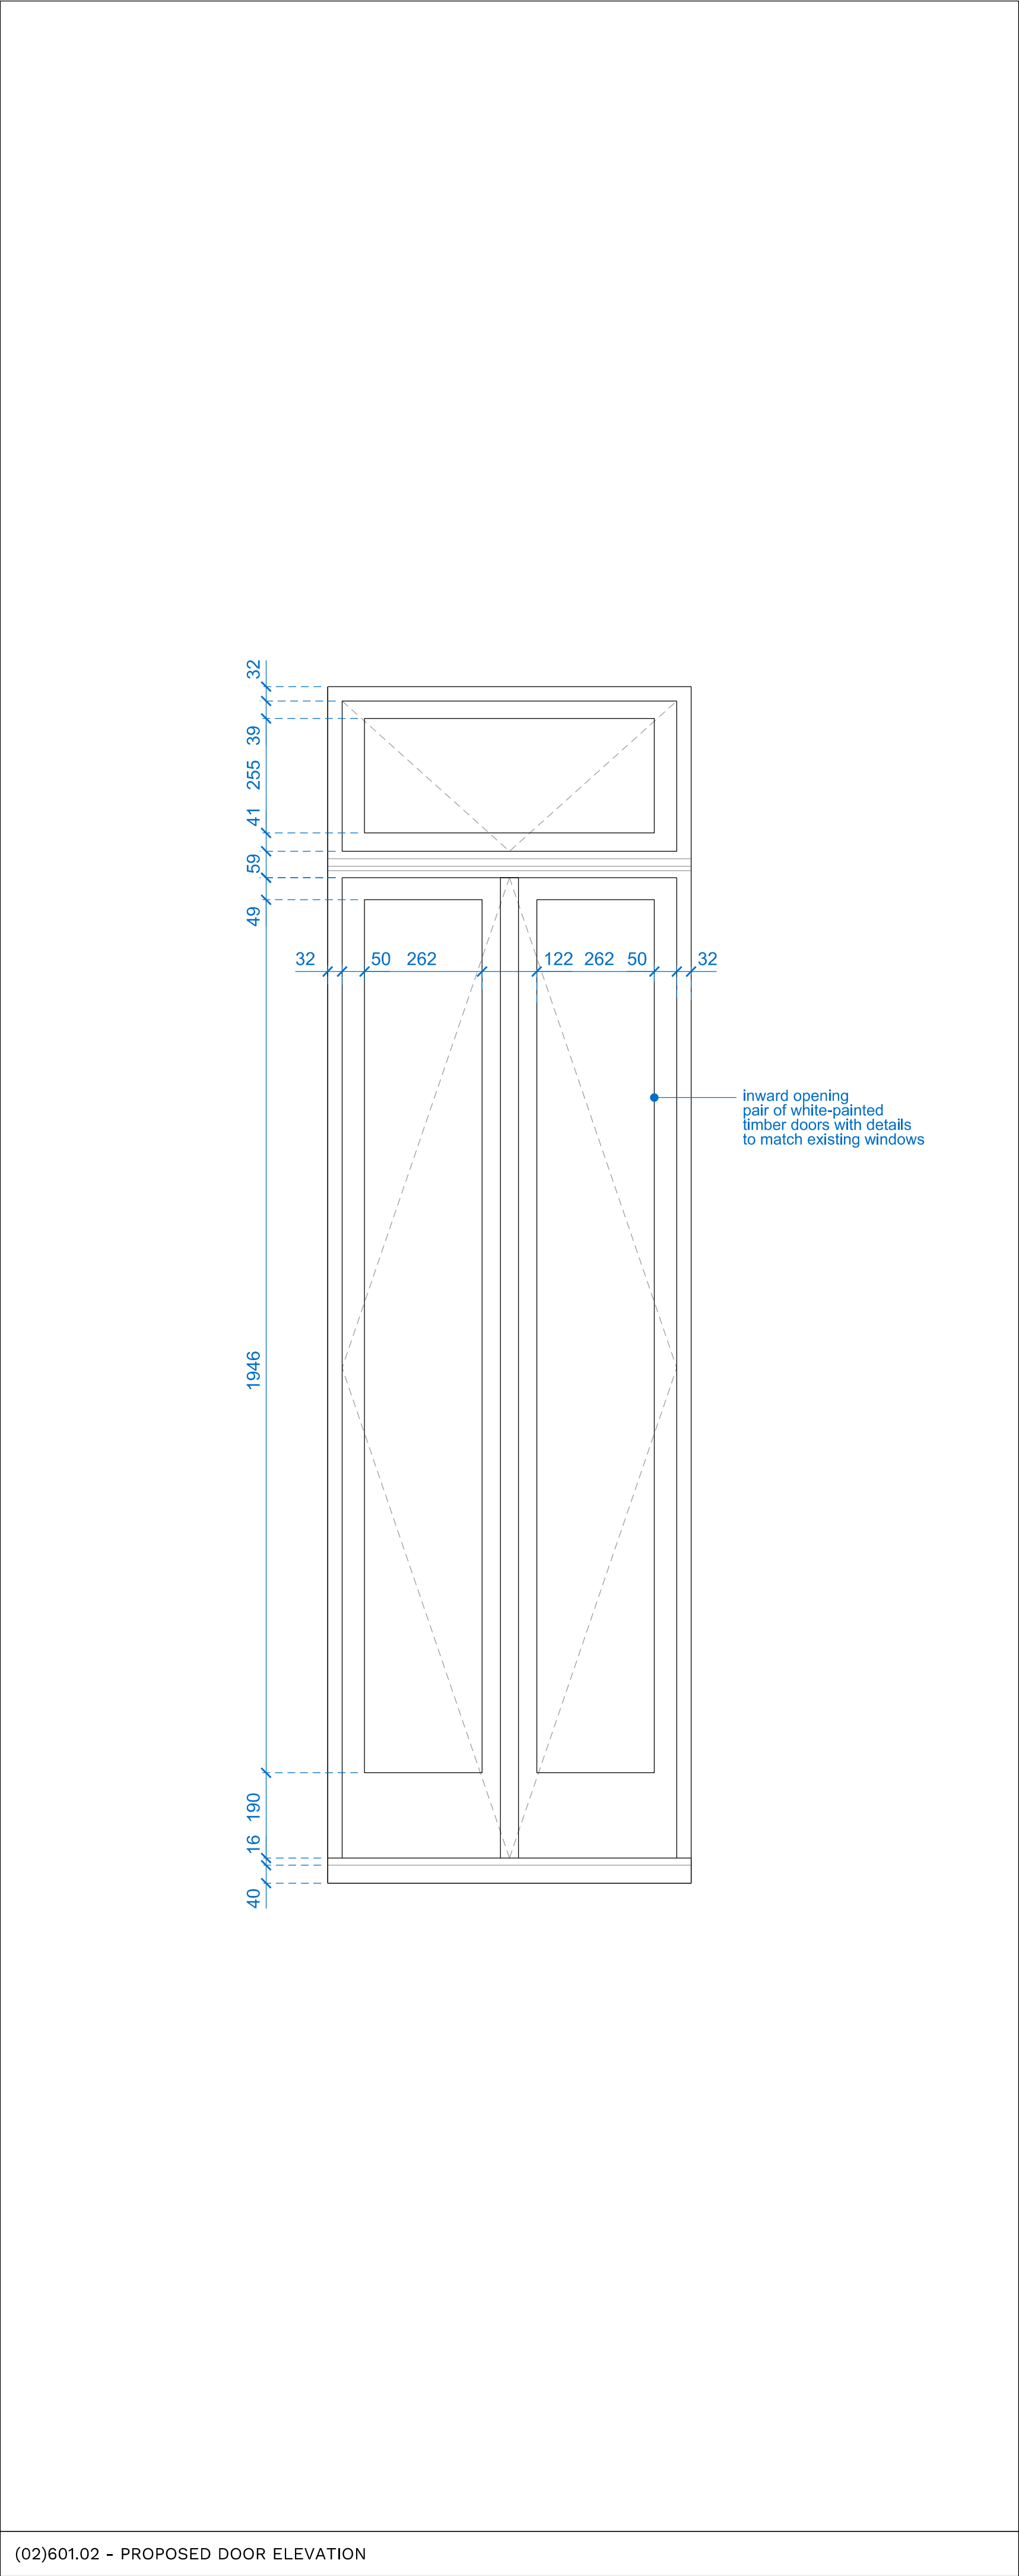

(02)601.02 - PROPOSED DOOR ELEVATION

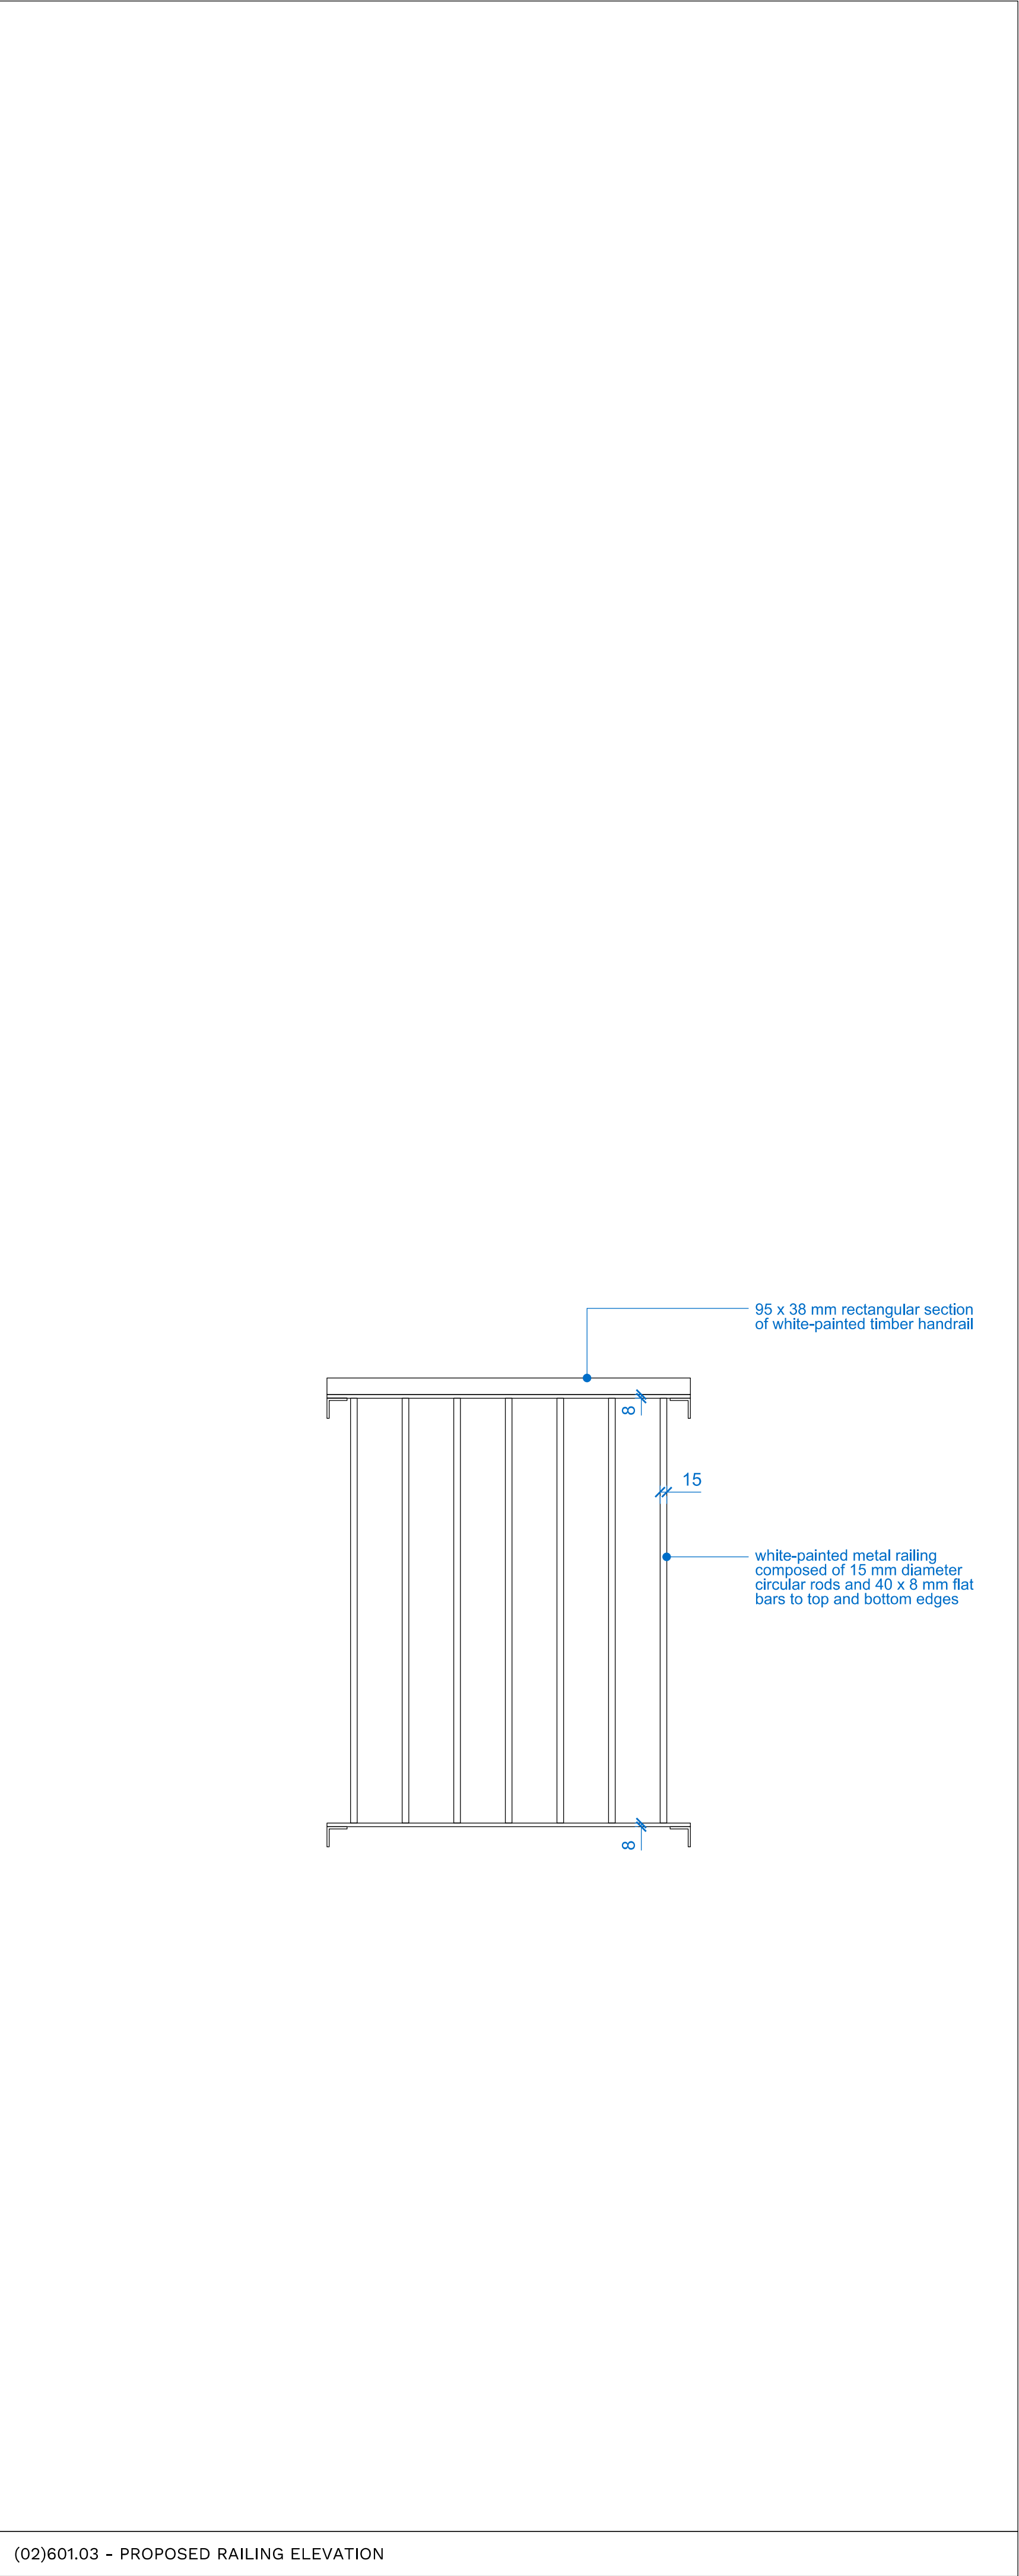

(02)601.03 - PROPOSED RAILING ELEVATION

KEY	
EXISTING SPACES	
01	Hallway
02	Kitchen
03	Living Room
04	Master Bathroom
05	Master Bedroom
06	Dining Room
07	Bathroom
08	Shared Stairwell
EXISTING FABRIC	
21	Painted Timber Windows
22	Brick Parapet
PROPOSED FABRIC	
31	Metal Balustrade wih Timber Handrail
32	Painted Timber Doors



BRISCO LORAN

job title HOLLYCROFT AVENUE		Do not scale from this drawing All dimensions to be checked on site by the Contractor Such dimensions are to be their responsibility. Report all drawing errors and omissions to the Architect All dimensions are in millimetres unless noted otherwise	
drawing title DOOR AND RAILING DETAIL			
status PLANNING			
scale	1:10 @A1	1:20 @A3	
job no.	source	drawing no.	revision
A081	A	(02)601	-