

LEGEND	
SYMBOL	DESCRIPTION
—	NEW ELEMENTS

NOTES

- ALL EXISTING SASH WINDOWS TO RECEIVE 10MM SLIMLINE DOUBLE GLAZING AND TO BE REFURBISHED
- BRICKWORK TO BE REPOINTED
- NEW CAST IRON SOIL VENT AND RAIN WATER PIPES, AND GUTTERS TO BE INSTALLED THROUGHOUT
- GENERAL ROOF REPAIR WORKS TO INCLUDE REPLACING ANY BROKEN ROOF TILES WITH LIKE FOR LIKE
- BALUSTRADES TO BE RESTORED WITH SANDING DOWN AND REPAINTING IN BLACK



This drawing is protected under Copyright and at no time should any portion of this drawing be reproduced or copied without the permission of the Architect. (Design Copyright Act 1968)

This drawing must not be used for purposes other than that for which it is provided. It is supplied without liability for any errors or omissions.

Drawings only to be scaled for planning application purposes, all dimensions to be checked on site. All drawings subject to Statutory Authority Approval.

Notes	
No	Date
1	18.08.2023

Status **PLANNING**



ARCHITECTS + INTERIOR DESIGNERS

91A - 91B HEATH STREET
LONDON NW3 6SS
Tel 020 7636 3838
INFO WWW.TG-STUDIO.CO.UK


Project: 9 GAINSBOROUGH GARDENS
NW3 1BJ

Date: 18.08.23
Scale @ A1: 1:50

Drawing: PROPOSED FRONT ELEVATION

Drawn by: AL
Checked by: TG

Job No.: 270
Dwg No.: P-340
Rev: -

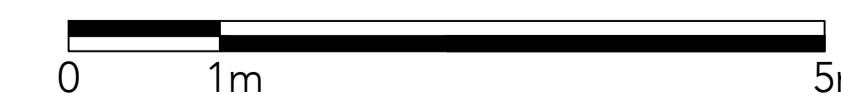

LEGEND	
SYMBOL	DESCRIPTION
—	NEW ELEMENTS

NOTES

- ALL EXISTING SASH WINDOWS TO RECEIVE 10MM SLIMLINE DOUBLE GLAZING AND TO BE REFURBISHED
- BRICKWORK TO BE REPOINTED
- NEW CAST IRON SOIL VENT AND RAIN WATER PIPES, AND GUTTERS TO BE INSTALLED THROUGHOUT
- GENERAL ROOF REPAIR WORKS TO INCLUDE REPLACING ANY BROKEN ROOF TILES WITH LIKE FOR LIKE
- BALUSTRADES TO BE RESTORED WITH SANDING DOWN AND REPAINTING IN BLACK

This drawing is protected under Copyright and at no time should any portion of this drawing be reproduced or copied without the permission of the Architect. (Design Copyright Act 1968)

This drawing must not be used for purposes other than that for which it is provided. It is supplied without liability for any errors or omissions.

Drawings only to be scaled for planning application purposes, all dimensions to be checked on site. All drawings subject to Statutory Authority Approval.



Notes

No	PLANNING	Date	18.08.2023
Rev			

Status PLANNING



ARCHITECTS + INTERIOR DESIGNERS

91A - 91B HEATH STREET
LONDON NW3 6SS
Tel 020 7636 3838

INFO WWW.TG-STUDIO.CO.UK


Project: 9 GAINSBOROUGH GARDENS
NW3 1BJ

Date: 18.08.23
Scale @ A1: 1:50

Drawing: PROPOSED
REAR ELEVATION

Drawn by: AL
Checked by: TG

Job No.: 270
Dwg No.: P-341
Rev: -

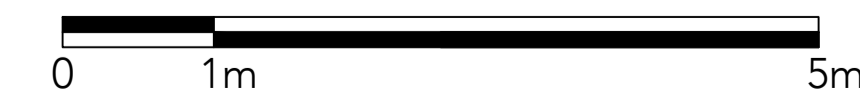

LEGEND	
SYMBOL	DESCRIPTION
—	NEW ELEMENTS

NOTES

- ALL EXISTING SASH WINDOWS TO RECEIVE 10MM SLIMLINE DOUBLE GLAZING AND TO BE REFURBISHED
- BRICKWORK TO BE REPOINTED
- NEW CAST IRON SOIL VENT AND RAIN WATER PIPES, AND GUTTERS TO BE INSTALLED THROUGHOUT
- GENERAL ROOF REPAIR WORKS TO INCLUDE REPLACING ANY BROKEN ROOF TILES WITH LIKE FOR LIKE
- BALUSTRADES TO BE RESTORED WITH SANDING DOWN AND REPAINTING IN BLACK



New cast iron soil vent pipe

Existing soil line shown dashed

WC
PLANT ROOM
MUD ROOM



This drawing is protected under Copyright and at no time should any portion of this drawing be reproduced or copied without the permission of the Architect. (Design Copyright Act 1968)

This drawing must not be used for purposes other than that for which it is provided. It is supplied without liability for any errors or omissions.

Drawings only to be scaled for planning application purposes, all dimensions to be checked on site. All drawings subject to Statutory Authority Approval.

No	Rev	Date
-		18.08.2023

Status **PLANNING**



ARCHITECTS + INTERIOR DESIGNERS

91A - 91B HEATH STREET
LONDON NW3 6SS
Tel 020 7636 3838

INFO WWW.TG-STUDIO.CO.UK

Project: 9 GAINSBOROUGH GARDENS
NW3 1BJ

Date: 18.08.23
Scale @ A1: 1:50

Drawing: PROPOSED
SIDE ELEVATION

Drawn by: AL
Checked by: TG


Job No.: 270
Dwg No.: P-342
Rev: -

LEGEND	
SYMBOL	DESCRIPTION
—	NEW ELEMENTS

This drawing is protected under Copyright and at no time should any portion of this drawing be reproduced or copied without the permission of the Architect. (Design Copyright Act 1968)

This drawing must not be used for purposes other than that for which it is provided. It is supplied without liability for any errors or omissions.

Drawings only to be scaled for planning application purposes, all dimensions to be checked on site. All drawings subject to Statutory Authority Approval.

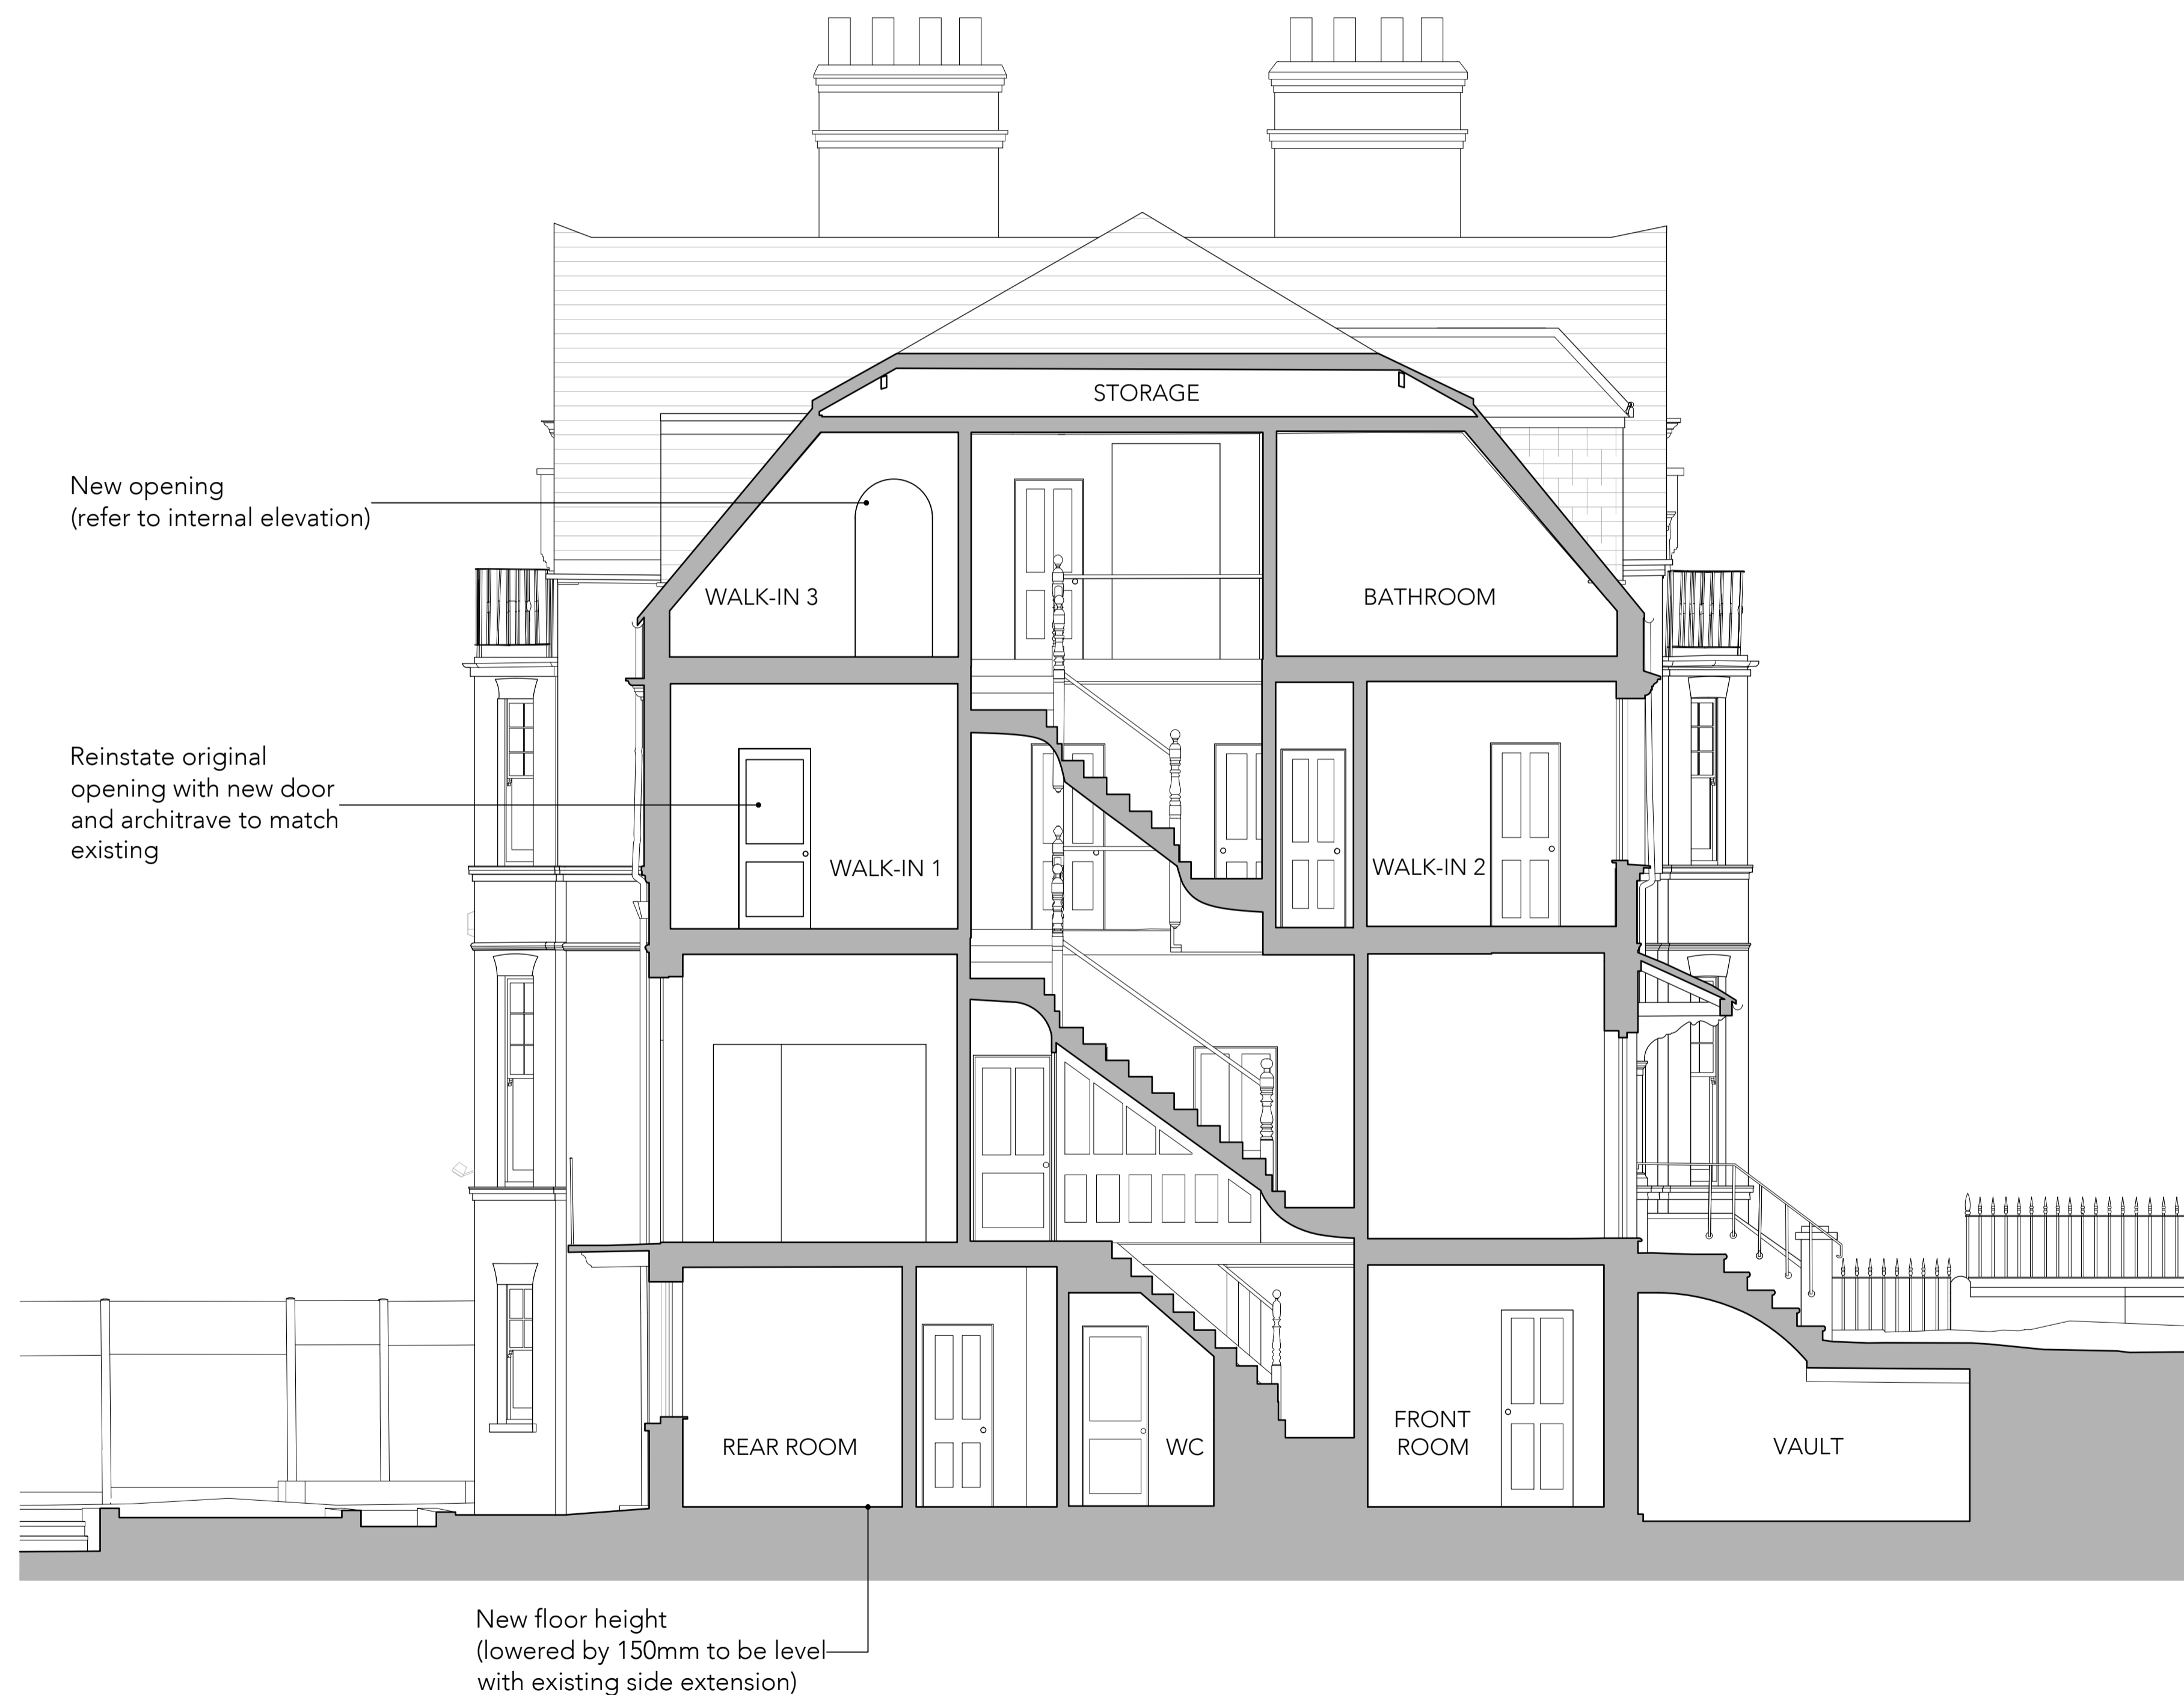

Notes

No	Rev	Date
-		18.08.2023

Status **PLANNING**



ARCHITECTS + INTERIOR DESIGNERS

91A - 91B HEATH STREET
LONDON NW3 6SS
Tel 020 7636 3838

INFO WWW.TG-STUDIO.CO.UK

Project: 9 GAINSBOROUGH GARDENS
NW3 1BJ

Date: 18.08.23
Scale @ A1: 1:50

Drawing: PROPOSED SECTION A-A

Drawn by: AL
Checked by: TG

Job No.: 270
Dwg No.: P-350
Rev: -

