



Existing Elevation 6

1:100

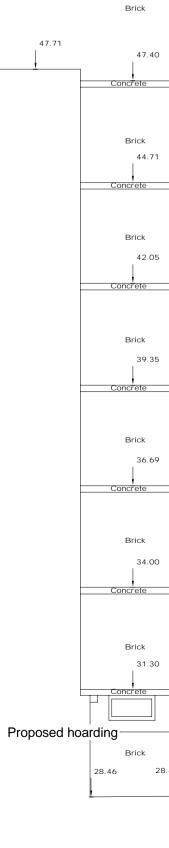

51.17

Proposed Elevation 6

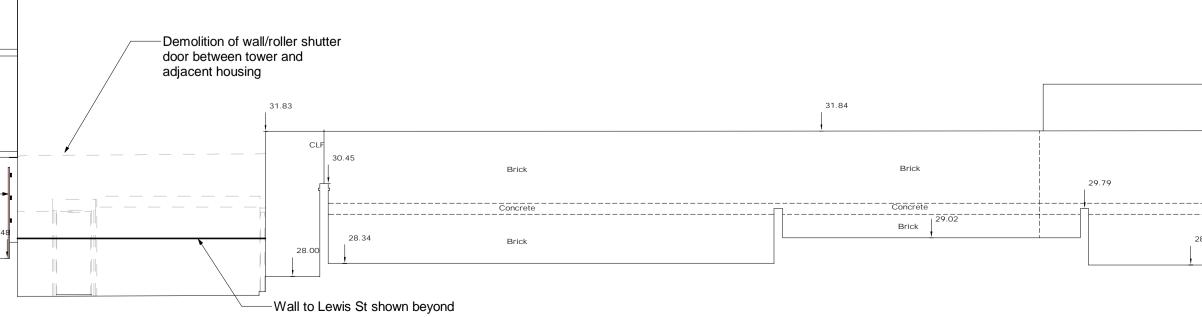

1. Do not scale from this drawing on print or electronically. Work from figured dimensions only.

- No deviation from the details on this drawing is allowed without CampbellReith's prior permission in writing.
 Read this drawing with all Architect's, Service Engineer's and CampbellReith's
- relevant details, specifications and drawings.
- All work is to be done in accordance with the relevant specifications issued by CampbellReith, British Standard Codes of Practice, Statutory Requirements and the Contract Documents.
- 5. <u>Drawing Revision</u>: **P: Preliminary** Evolving drawings for approvals, tenders, billings etc. **C: Contractual** Drawings authorized and approved for stage completion Stage 4-Tender or Stage 5-Construction.
- 6. <u>Drawing Status</u>: <u>Work in progress (WIP)</u> **S0** Initial Status

- So Initial Status
 <u>Shared (Non-contractual)</u>
 S1 Suitable for coordination, S2 Suitable for information,
 S3 Suitable for review and comment, S4 Suitable for stage approval.
 <u>Published (Contractual)</u>
 A1, An etc Authorised and accepted ('n' relates to work stages)
- B1, Bn etc Partial sign-off (with comments) CR - As constructed record document (Final Construction ONLY. Any
- deviations to that which is on site is not the liability of CampbellReith) Work Stages:
 2 - Concept, 3 - Definition, 4 - Design, 5 - Build & commission, 6 - Handover
- 8. Only drawings with revision Cn and status A5 to be used for construction.

33.0	09	
ļ		
	CLF	31.86
		CLF 30.49
	Brick	ļ
	Concrete	
.30	Brick	

Existing & Proposed Elevation 6												
Drawn by RLS	Date made 27.06.23	Scale @ A1 1 : 100		Checked by		Suitability		CR Project 14041				
Project No. 14041	Orig. CRH	Funct. Z1		oatial ZZ	Form DR	Disc. S	Number 0926		Rev			

Description

0117 916 1066 Dubai www.campbellreith.com

Hadley Street Podium

LB Camden

020 7340 1700

01737 784 500

Rev

London

Surrey

Bristol

Job Title

Client

Date

By

ieers

0161 819 3060

01675 467 484

00 971 4345 7088

Manchester

Birmingham