



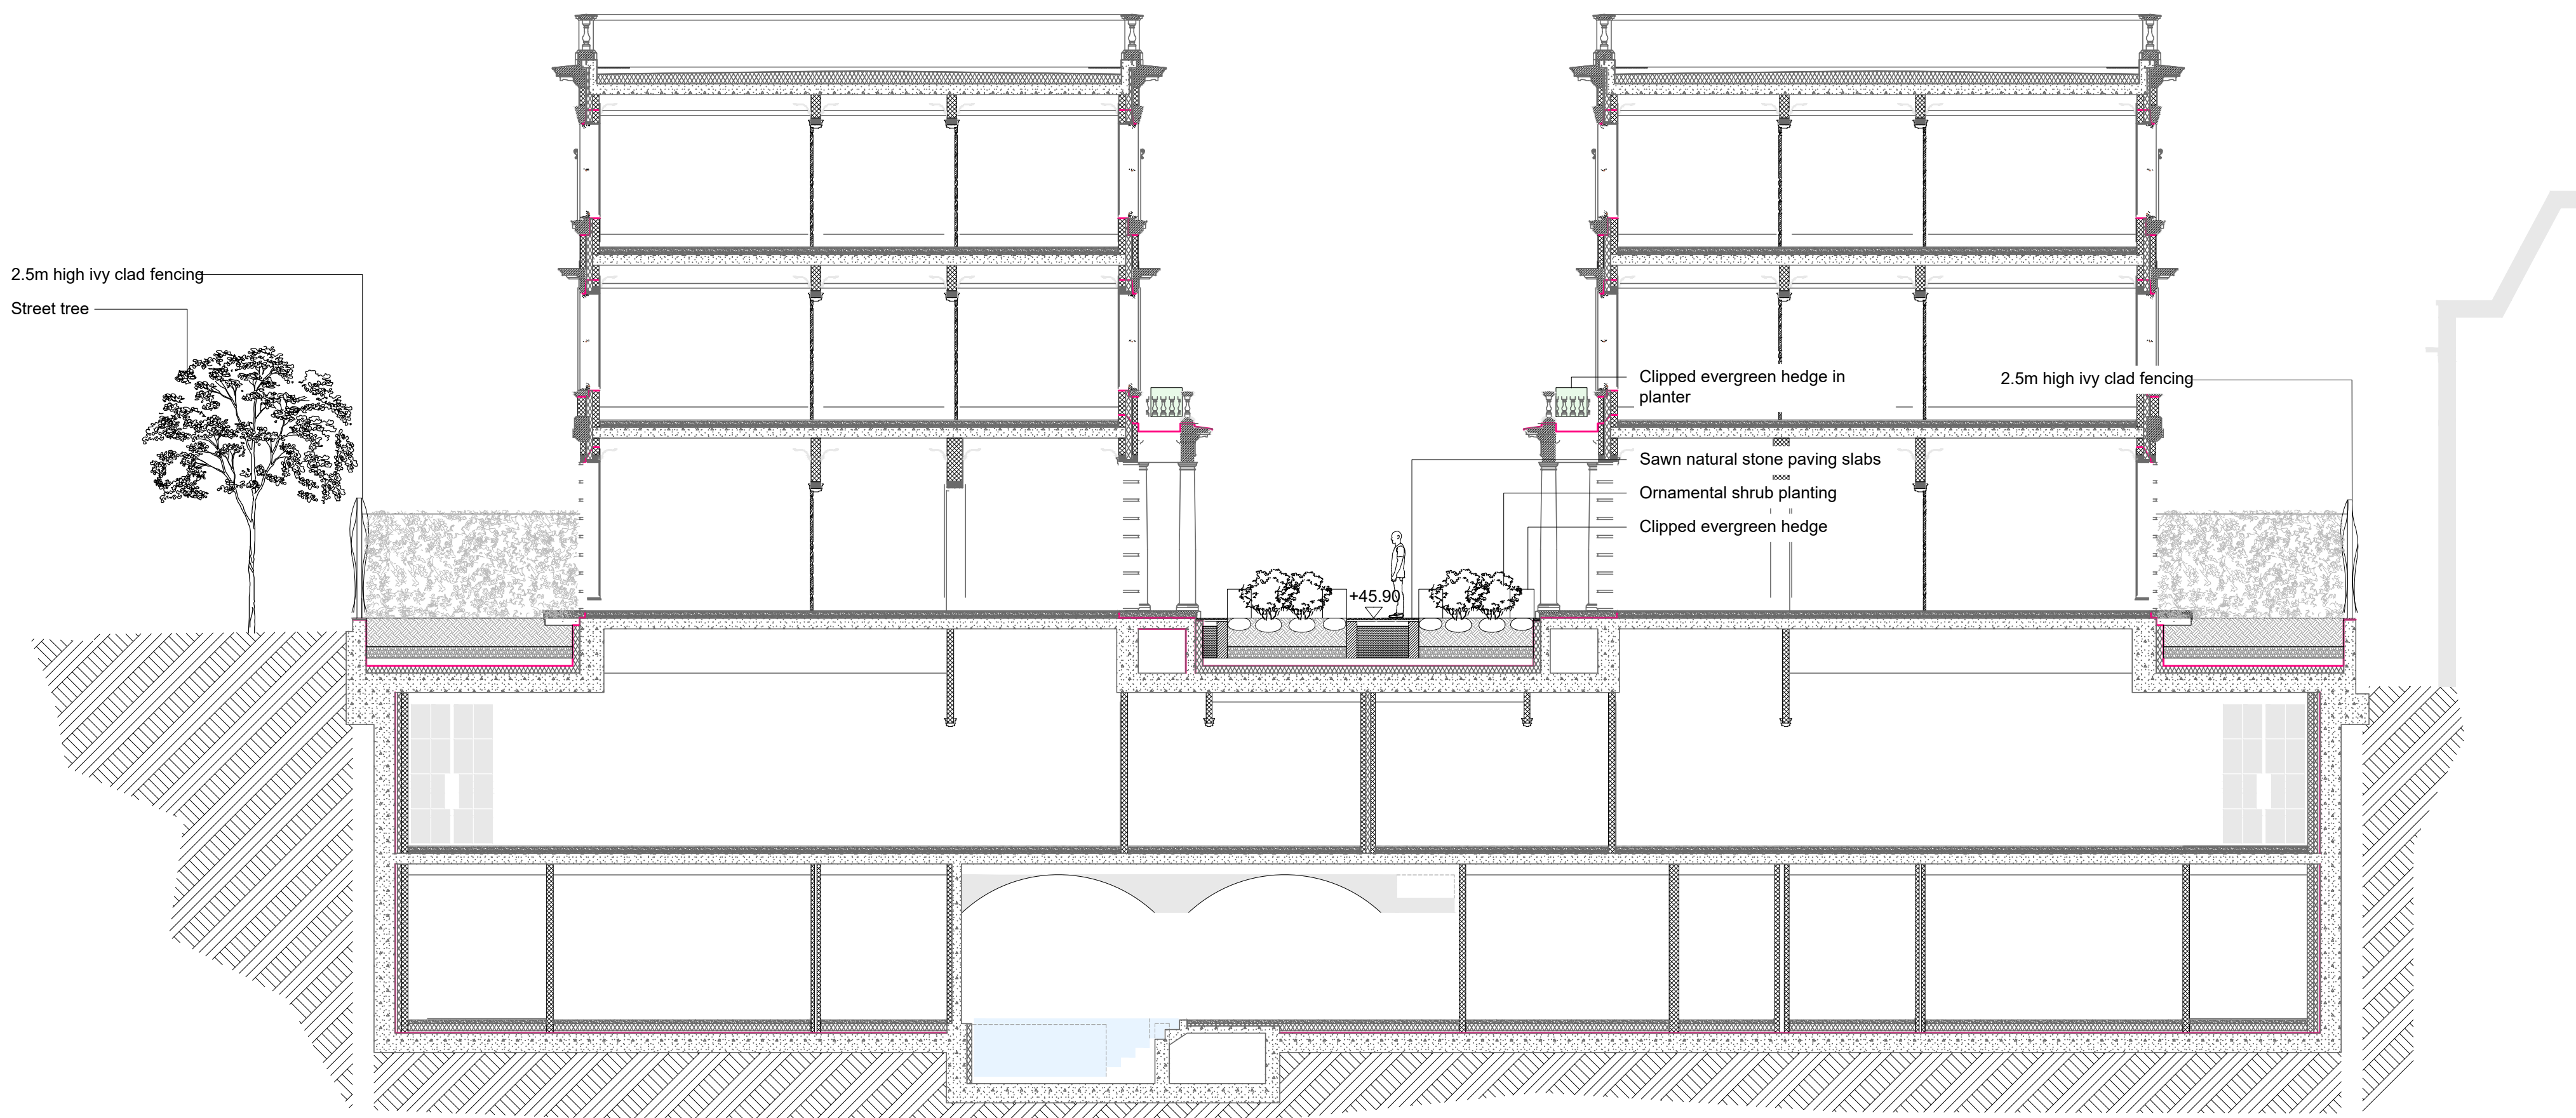

01 Landscape Section BB
202 1:100@ A1

DOMVS
LONDON

WWW.DOMVSLONDON.COM

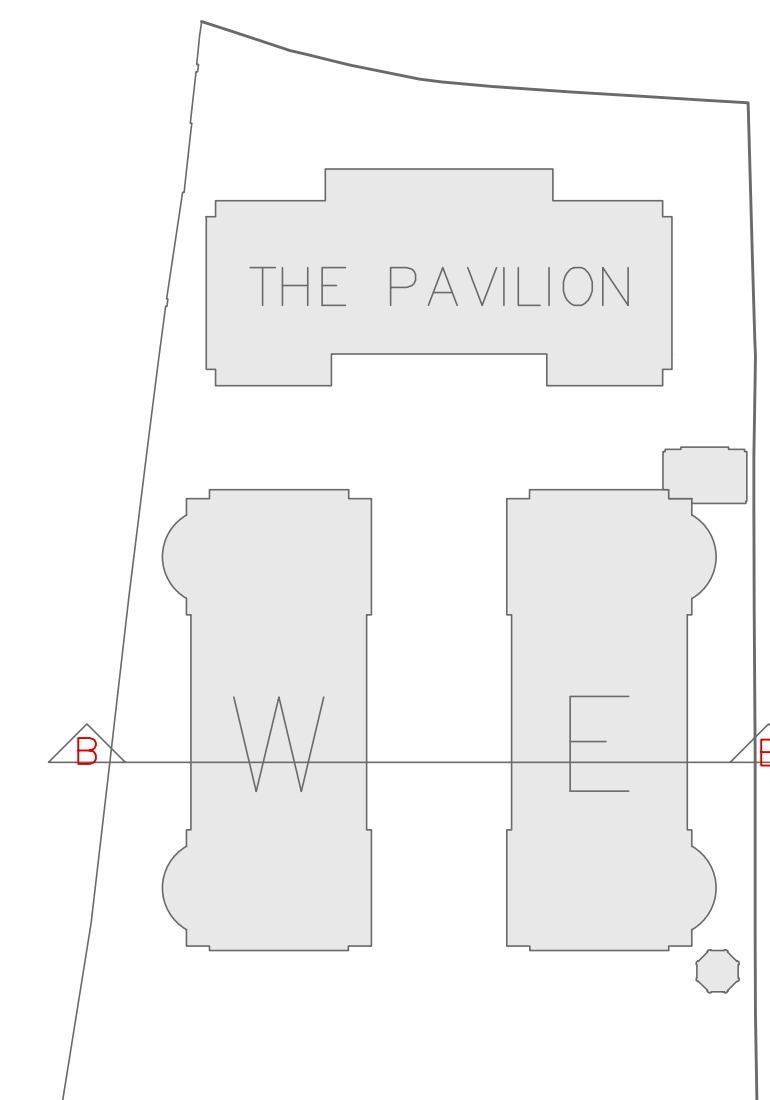

AMENDED AS REQUESTED 23/08/23
BOUNDARY TREATMENT HEIGHT NOT
TO EXCEED AGREED 2.5M

PROJECT:
52 AVENUE ROAD

TITLE:
PROPOSED LANDSCAPE
SECTION B-B

Date: MAY 2023

Scale: 1:100 @ A1 **Drawn:** JCGD

DRAWING NUMBER: 132-202