



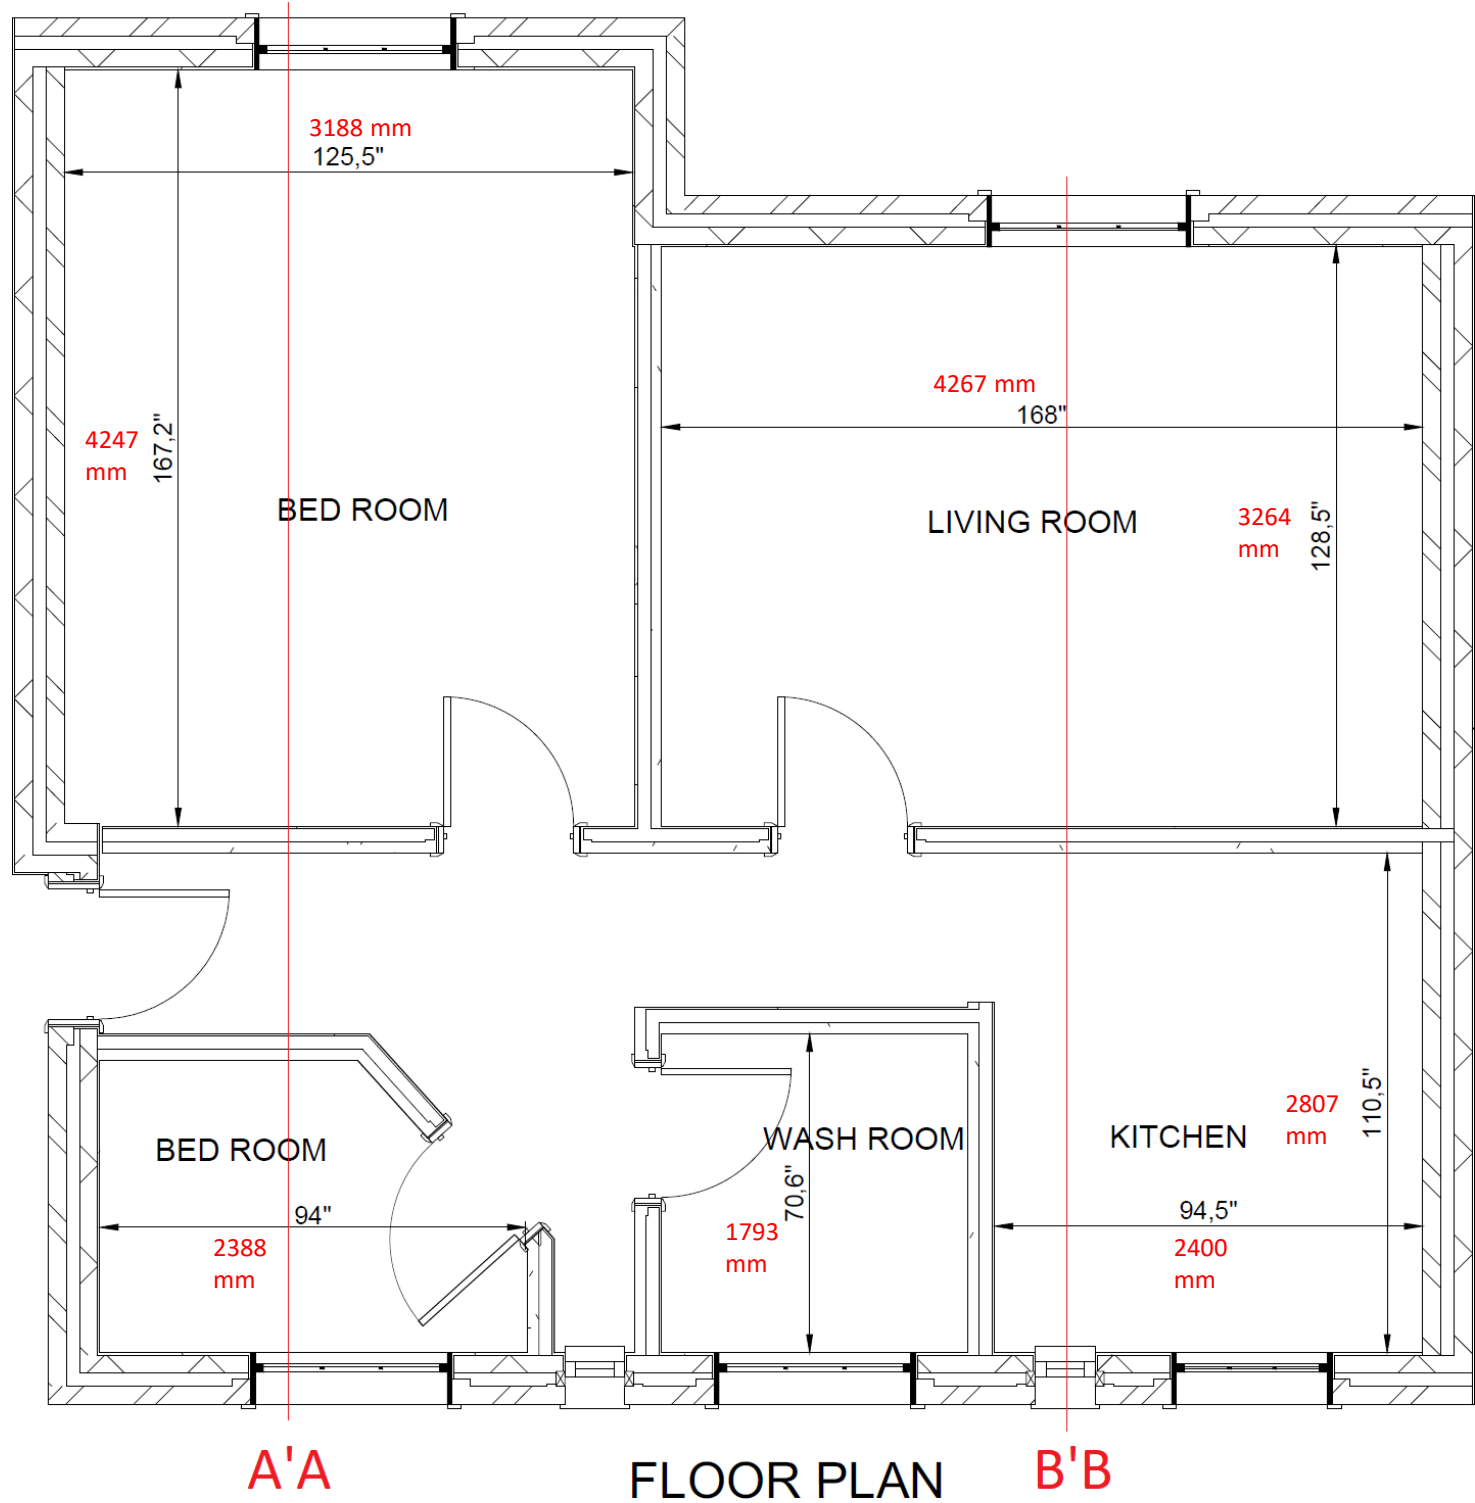

A'A


FLOOR PLAN


B'B

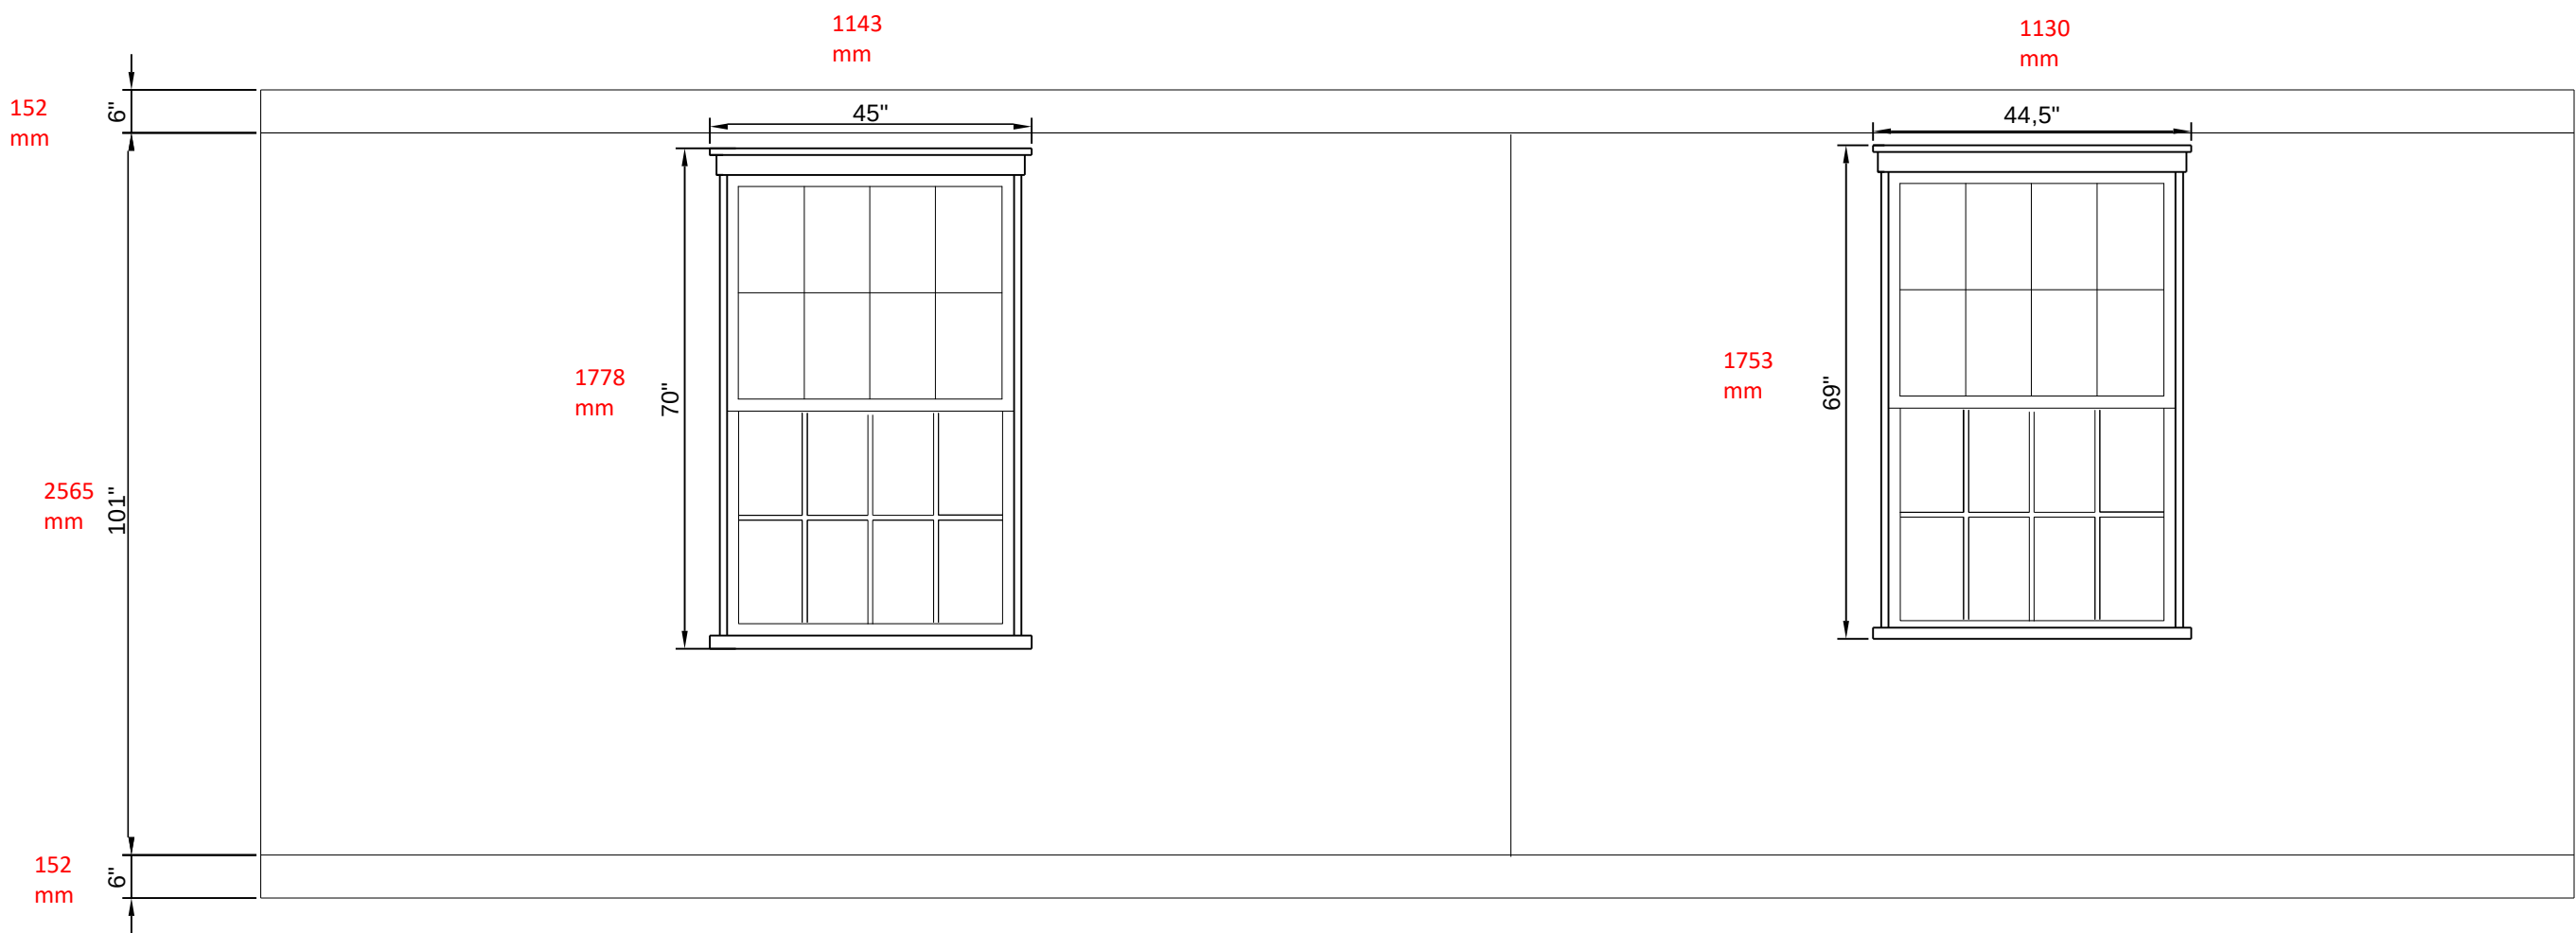

NORTH ELE

WEST ELE

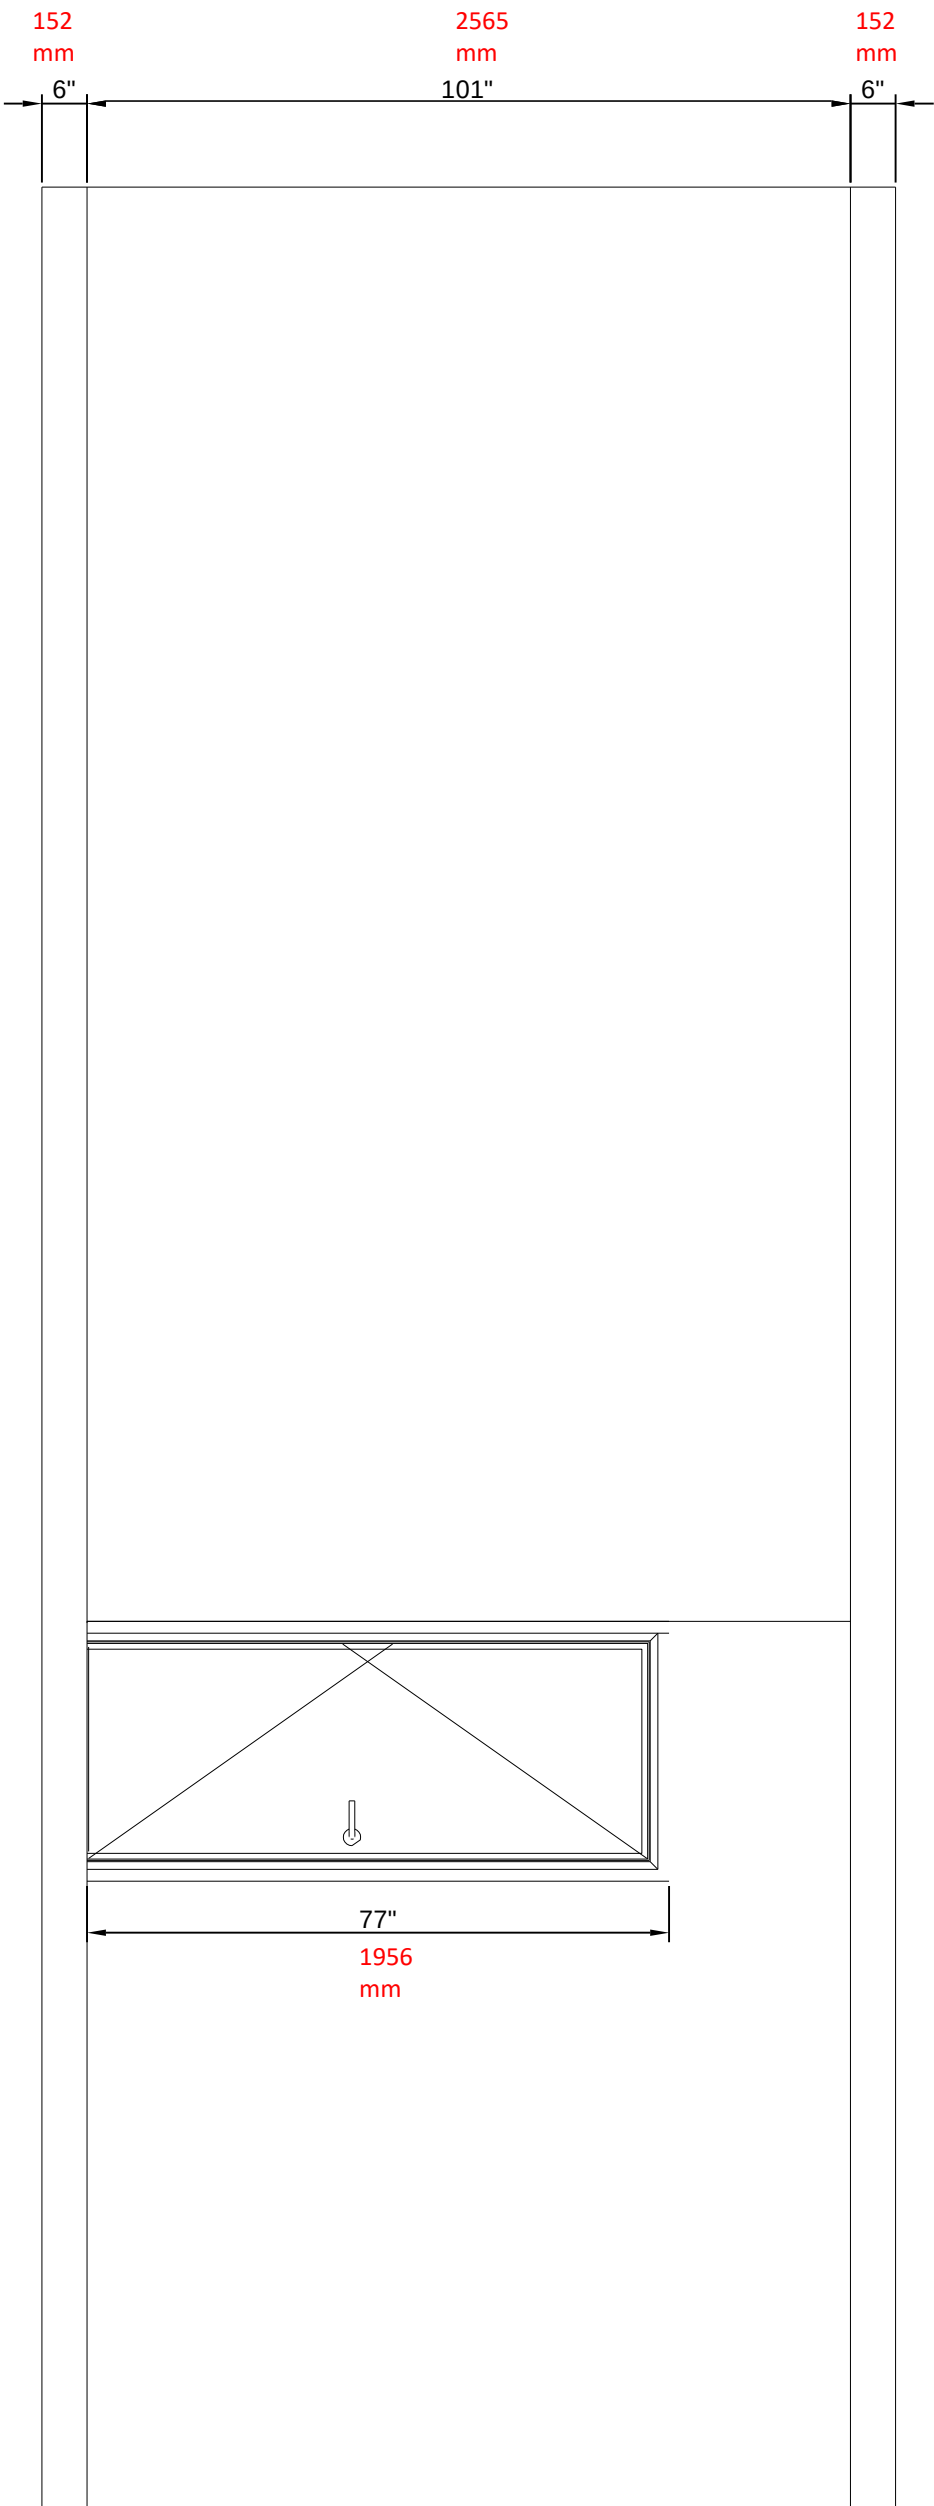


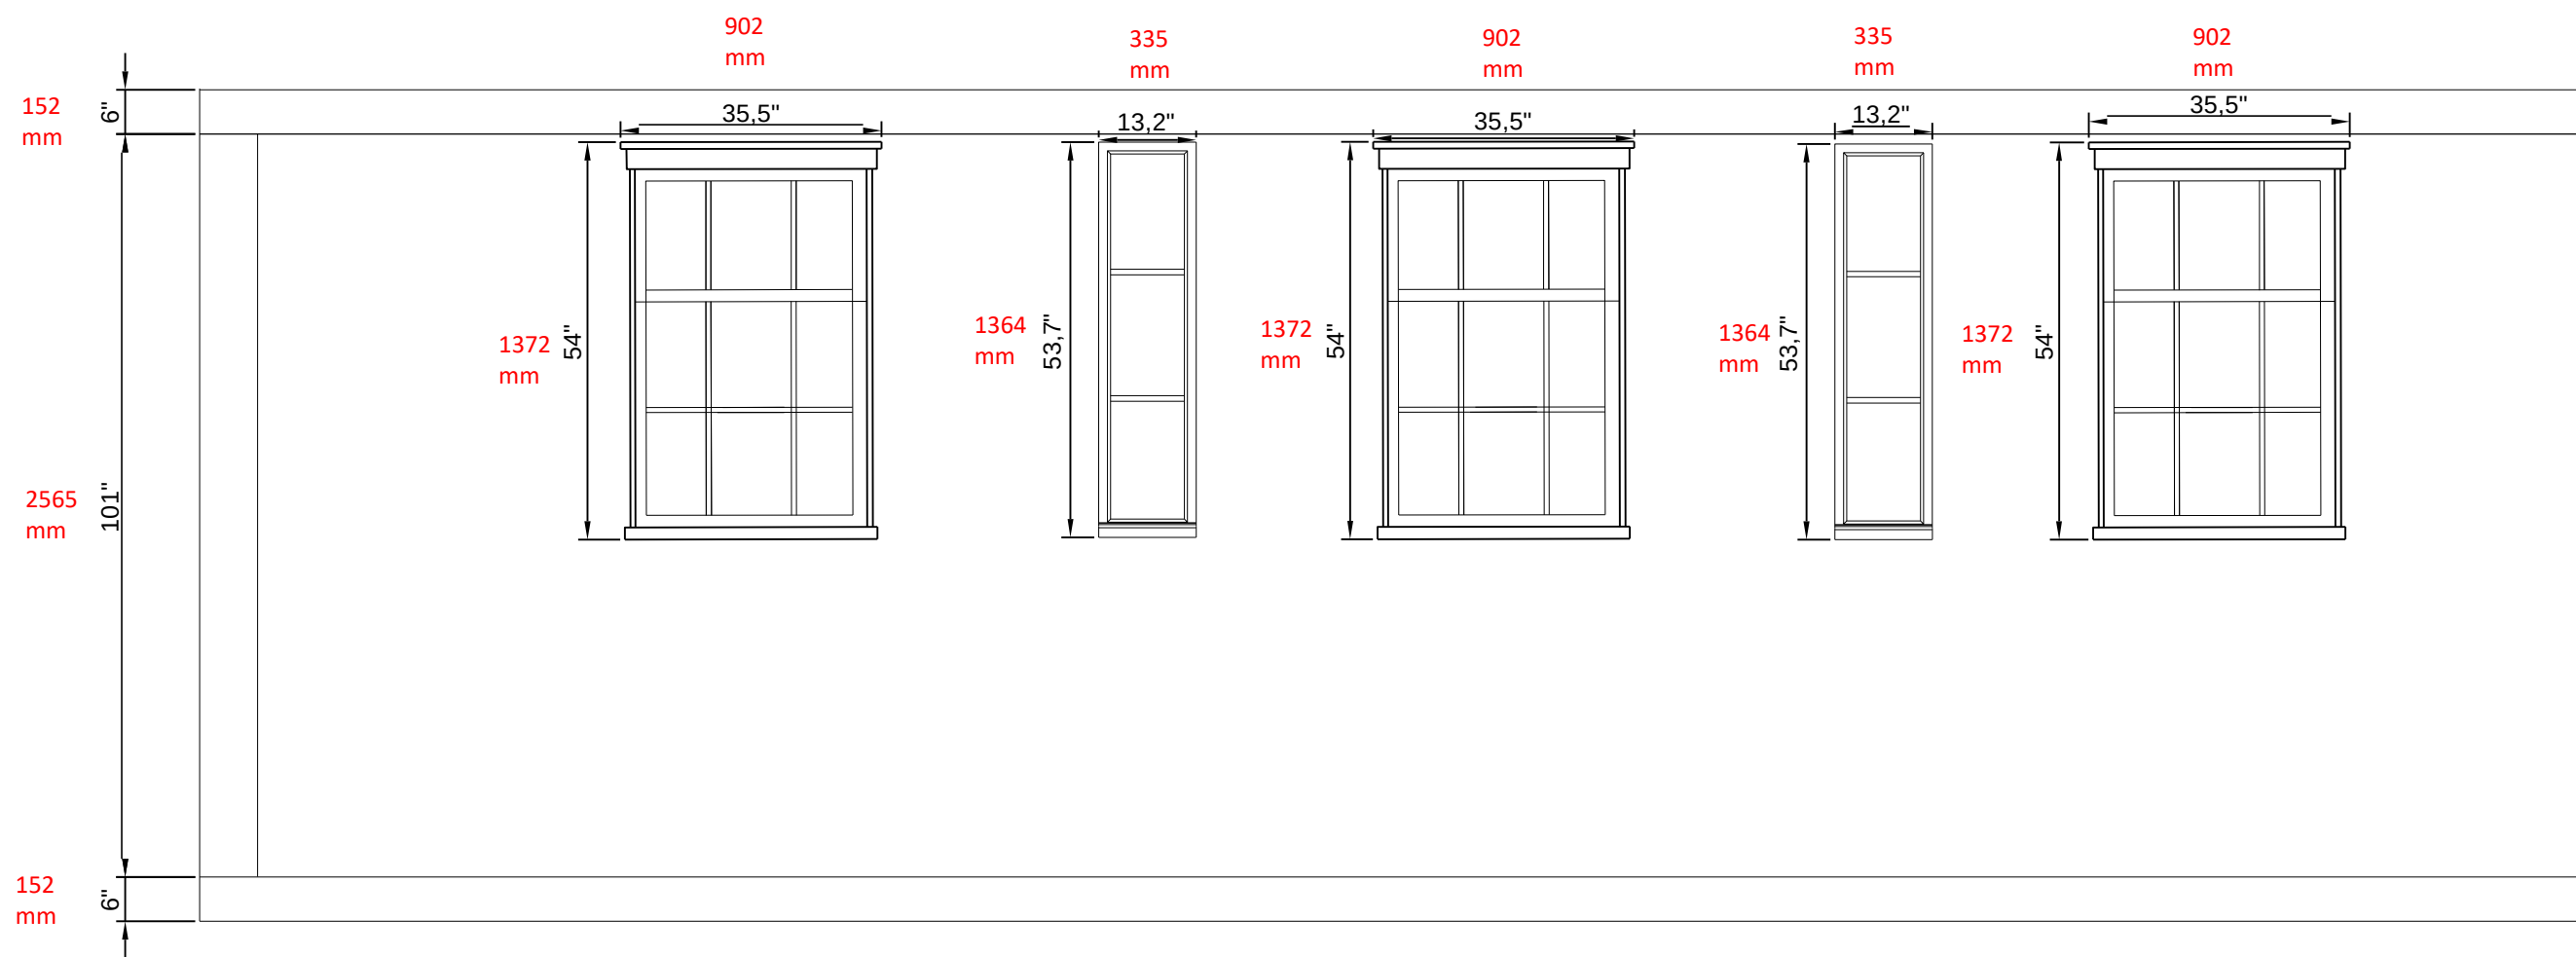


SOUTH ELE



EAST ELE

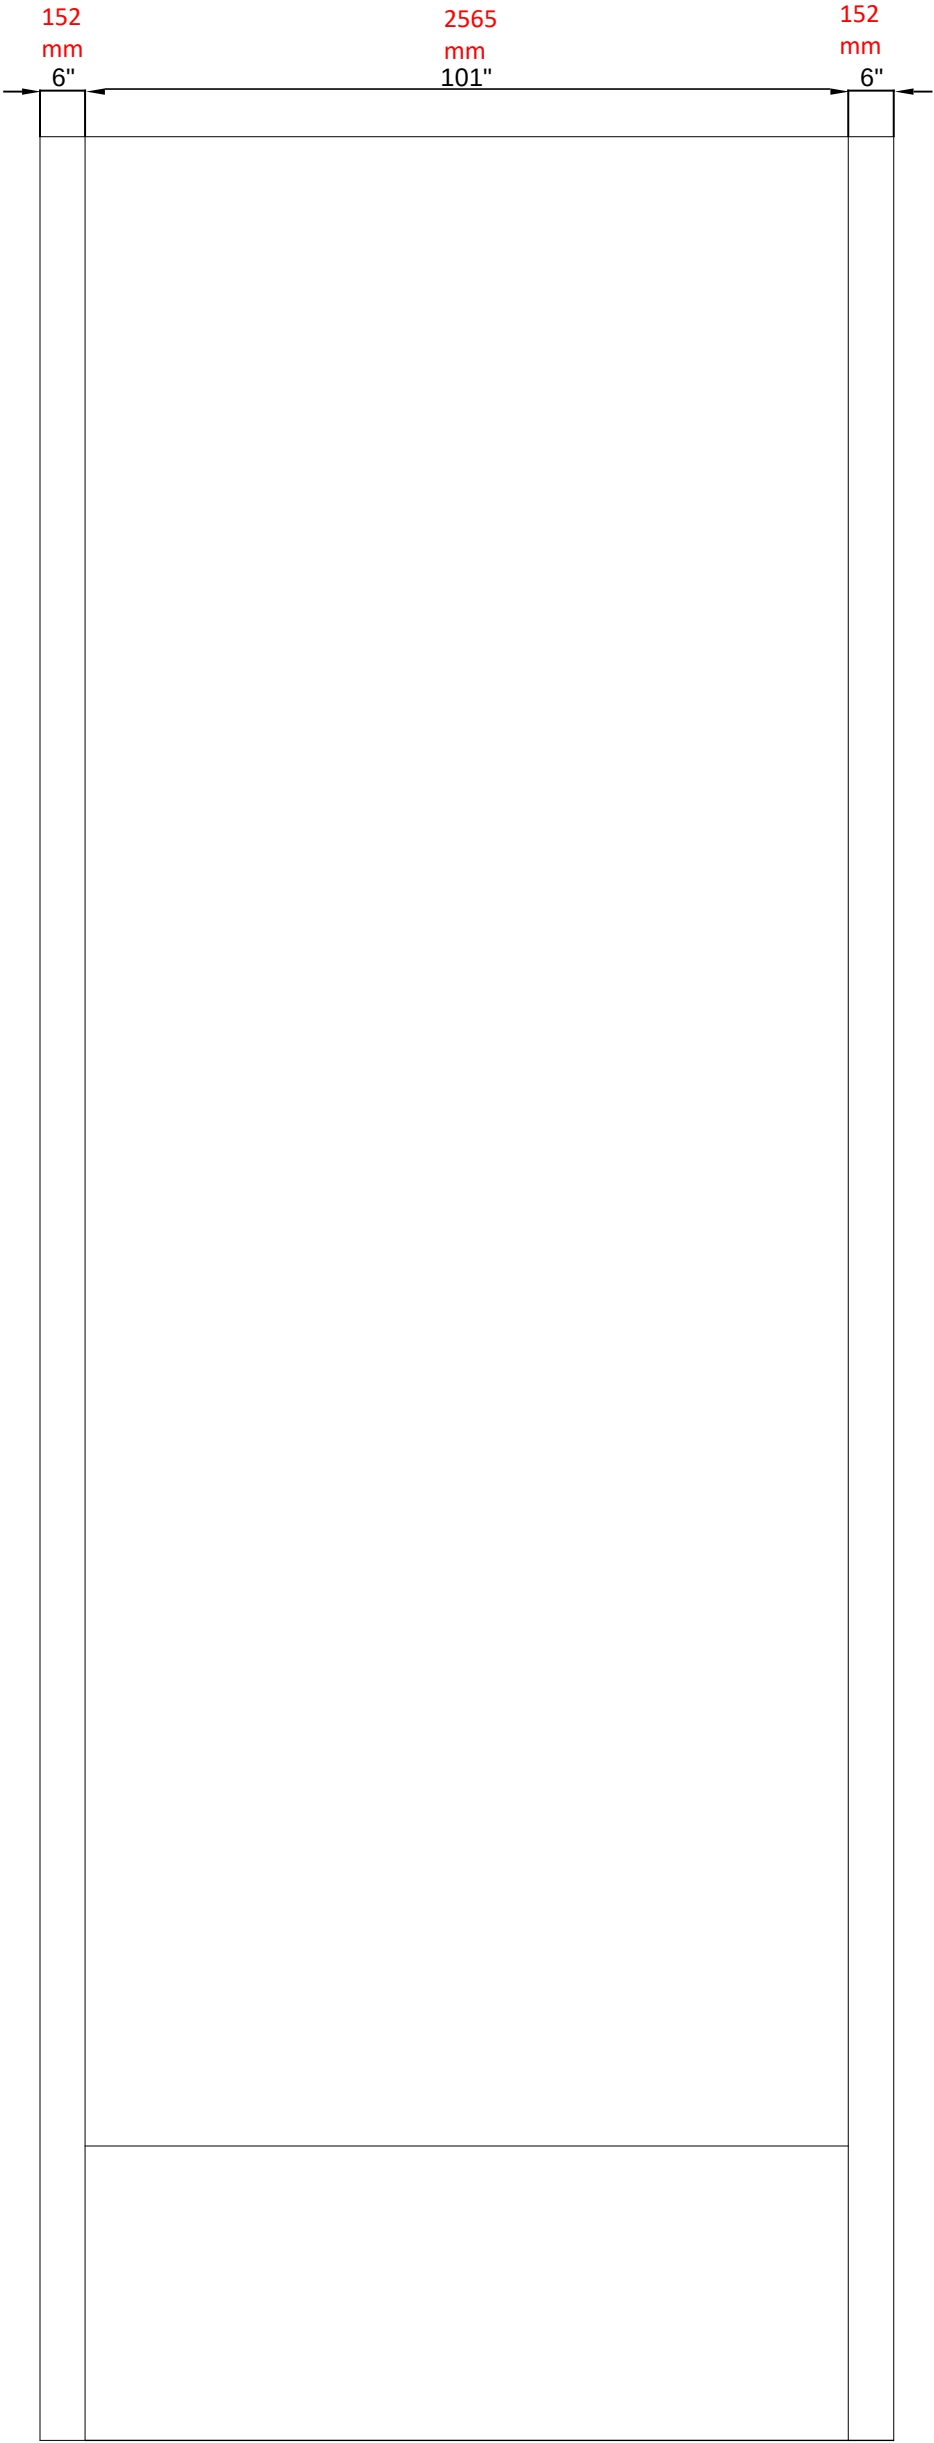

SEC A'A

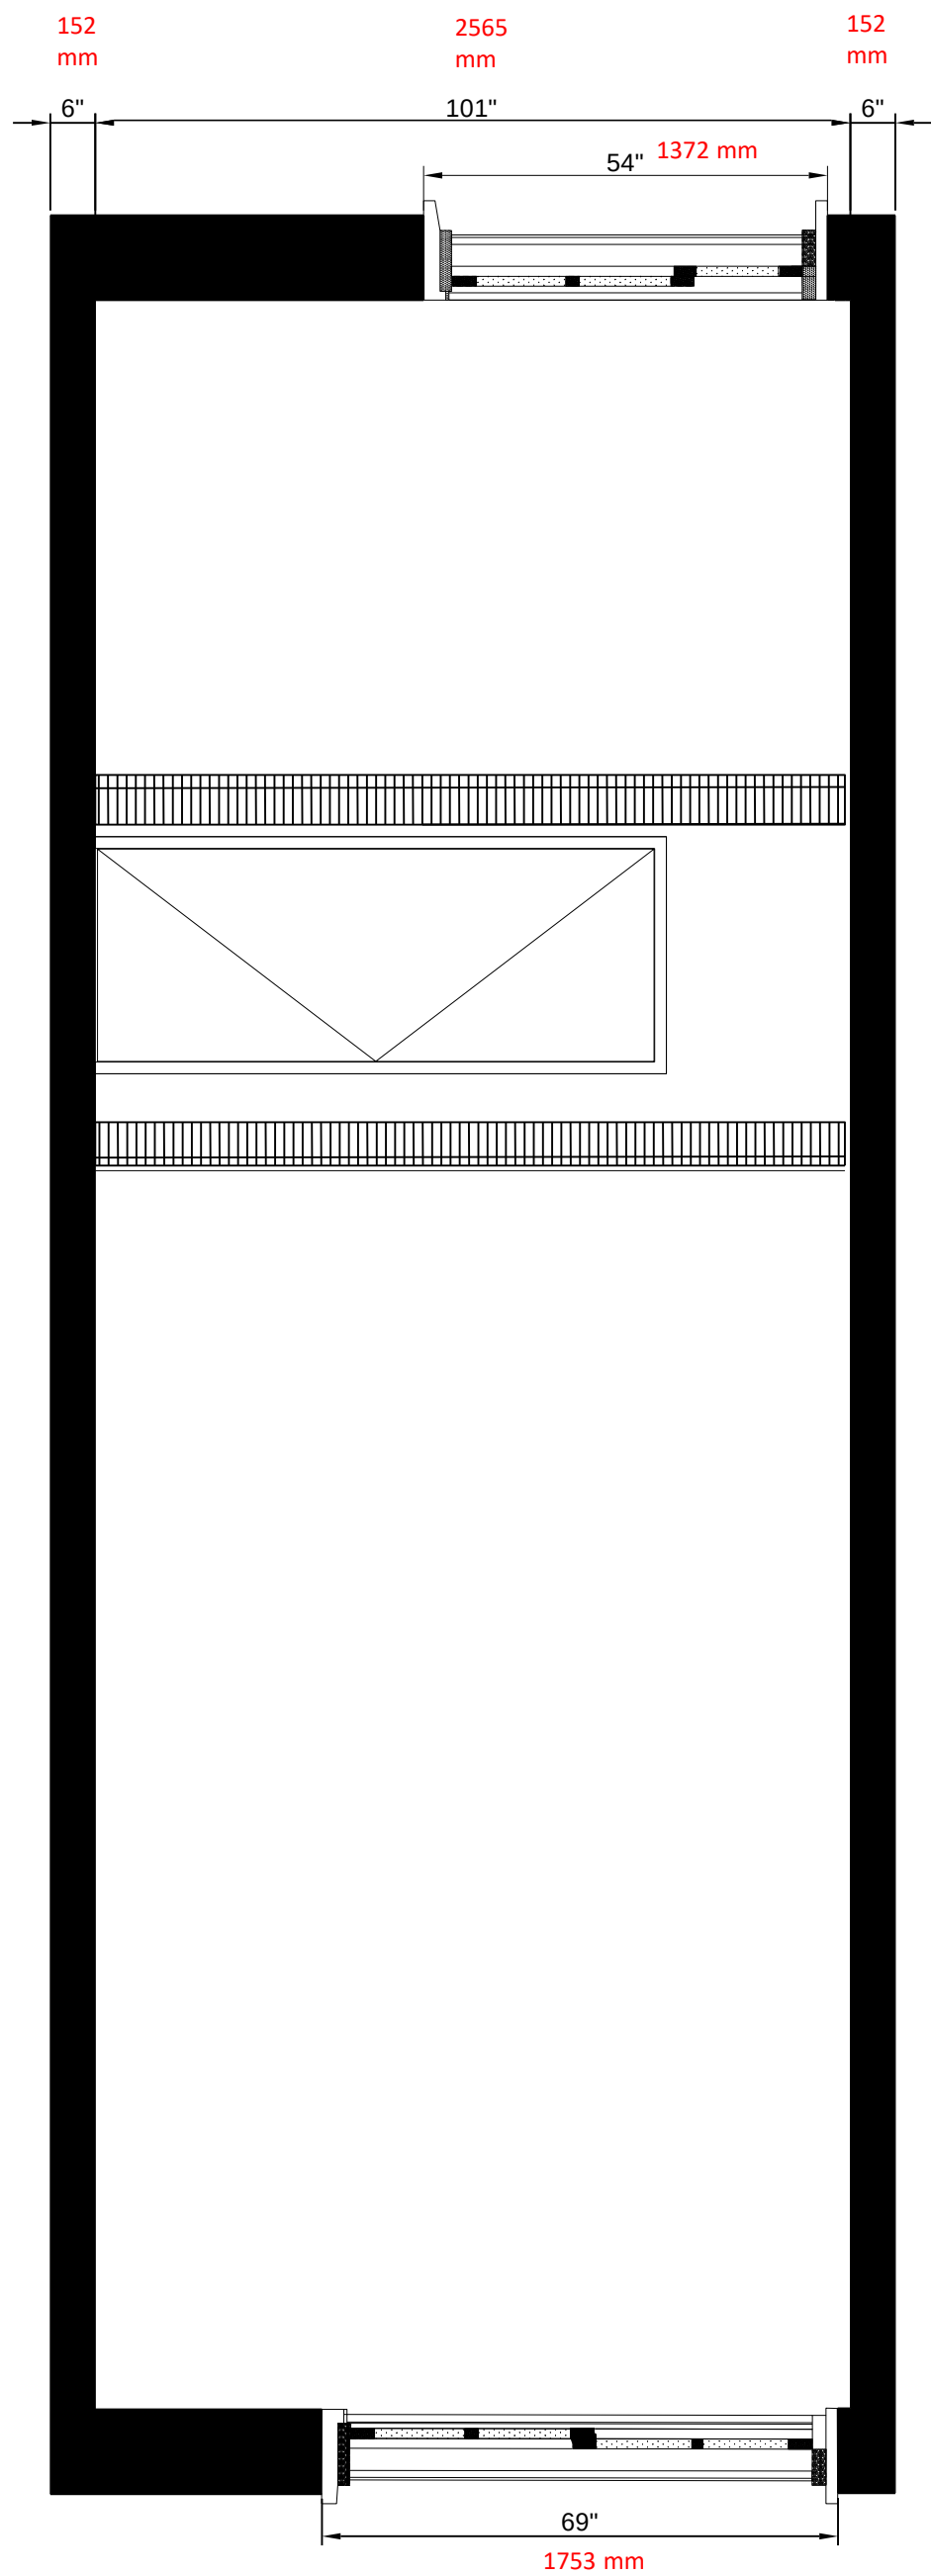

SEC B'B

