


Keyplan

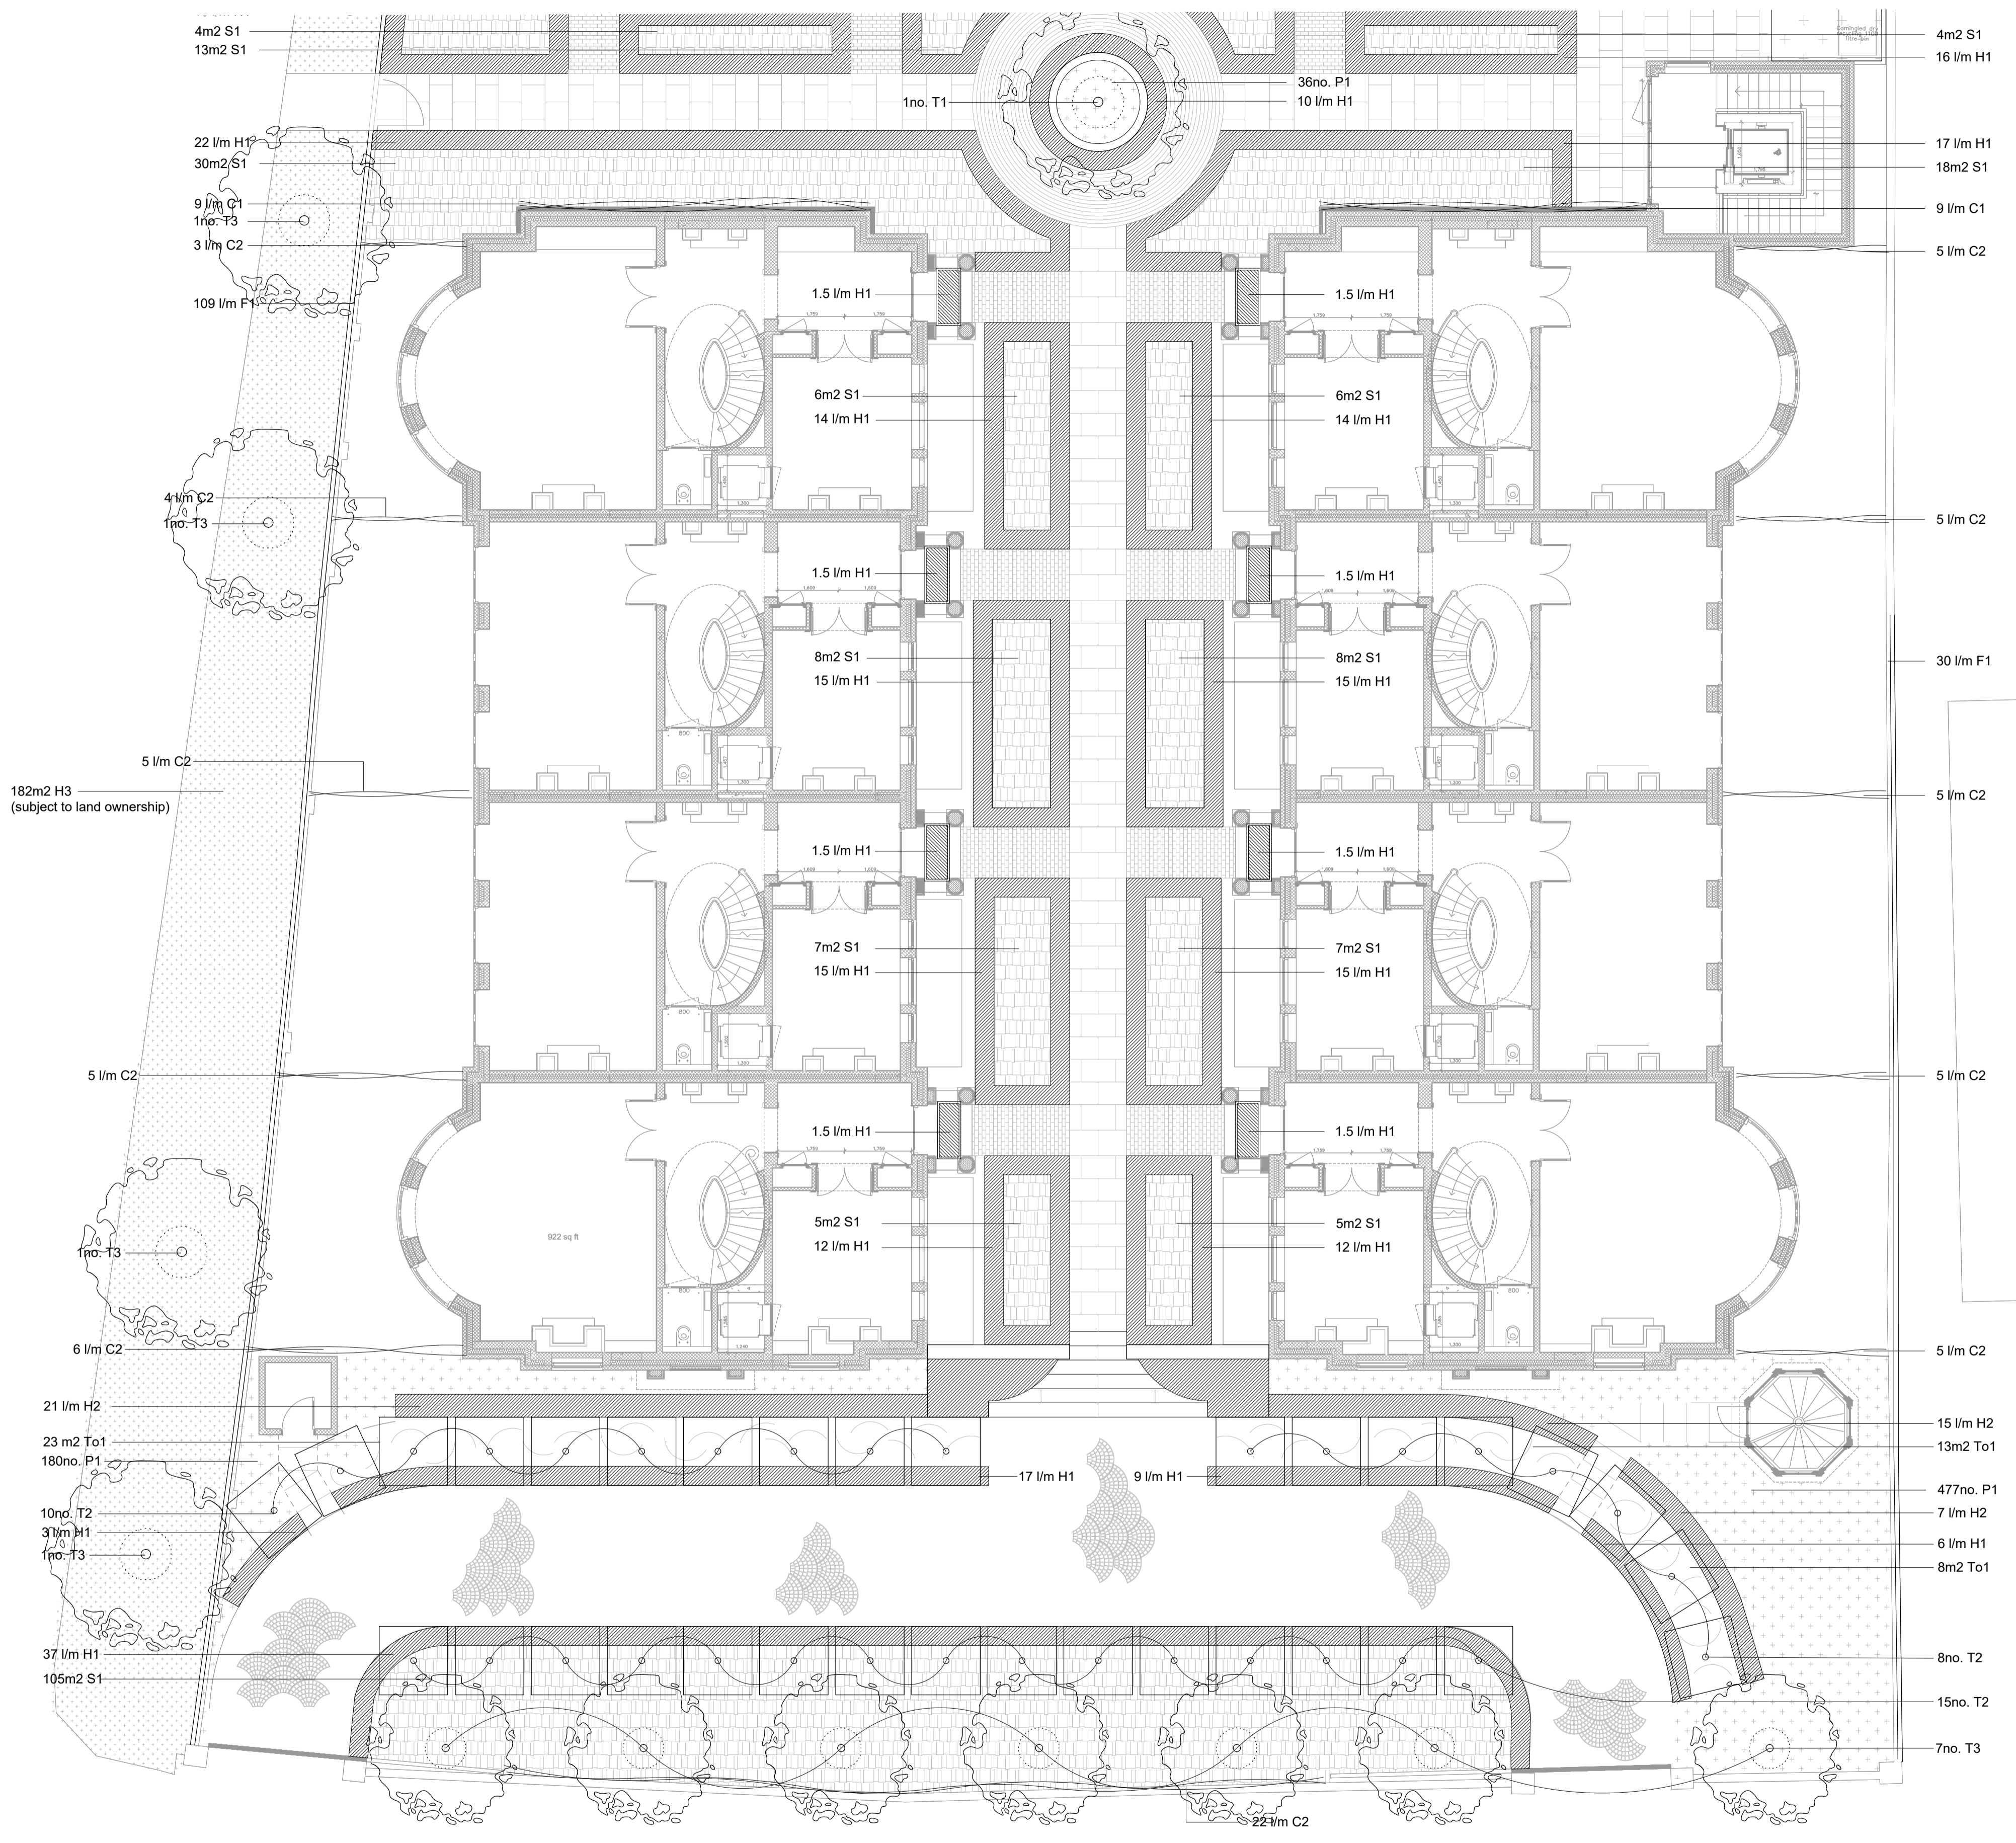

52 Avenue Road NW8
Plant Schedule for Drawing No: 132, 103 and 104

Quantity (m2)	Abbreviation	Species	Specification
1	T1	<i>Panicum persica</i>	Multi-stem, umbrella form, 6m tall specimen
32	T2	<i>Carpinus betulus</i>	Box head form, 1.5m x 1.5m canopy, 2.2m clear stem
12	T3	<i>Platanus x hispanica</i>	Single stem specimen, 35-40cm girth, 2.5m clear stem

Quantity (l/m)	Abbreviation	Species	Specification
234	H1	<i>Euroymnus japonicus</i>	800cm high, 50cm wide, pre-formed, clipped
43	H2	<i>Euroymnus japonicus</i>	150cm high, 80cm wide, pre-formed, clipped columns

Quantity (l/m)	Abbreviation	Species	Specification
102	H3	<i>Ligularia ovalifolium</i>	100cm high, 50cm wide, loose form

Quantity (m2)	Abbreviation	Species	Specification
44	To1	<i>Faxus baccata</i>	100cm s. 50-120cm high, loose clipped dome

Quantity (m2)	Abbreviation	Species	Pot size	Density (per m2)
226	S1	<i>Hydrangea arborescens</i>	15 litre, bushy	1/m2

Quantity (m2)	Abbreviation	Species	Pot size	Density (per m2)
693	P1	<i>Asterum europaeum</i>	3 litre	9

Quantity (m2)	Abbreviation	Species	Specification
139	F1	<i>Hedera helix</i>	Pre-formed with fence

Quantity (l/m)	Abbreviation	Species	Specification
15	C1	<i>Hedera helix</i>	Trained over trellis system
81	C2	<i>Hedera helix</i>	Trained over wires

Quantity (m2)	Abbreviation	Species	Specification
21	Se1	Sedum	Sedum blanket roof system



WWW.DOMVSLONDON.COM

PROJECT:
52 AVENUE ROAD

TITLE:
PROPOSED PLANTING
PLAN SHEET 1

Date: MAY 2023
Scale: 1:100 © A1 Drawn: JCGD

DRAWING NUMBER: 132-103

- Legend
- Existing tree
 - Proposed tree
 - Proposed box head tree
 - Proposed hedge
 - Proposed shrub planting
 - Proposed cloud topiary
 - Evergreen groundcover
 - Planted strip subject to land ownership
 - Planted sedum roof to bin store roof
 - Ivy trellis
 - Ivy panels to side of Res 4 and 9
 - Proposed ivy clad fence

