



Keyplan

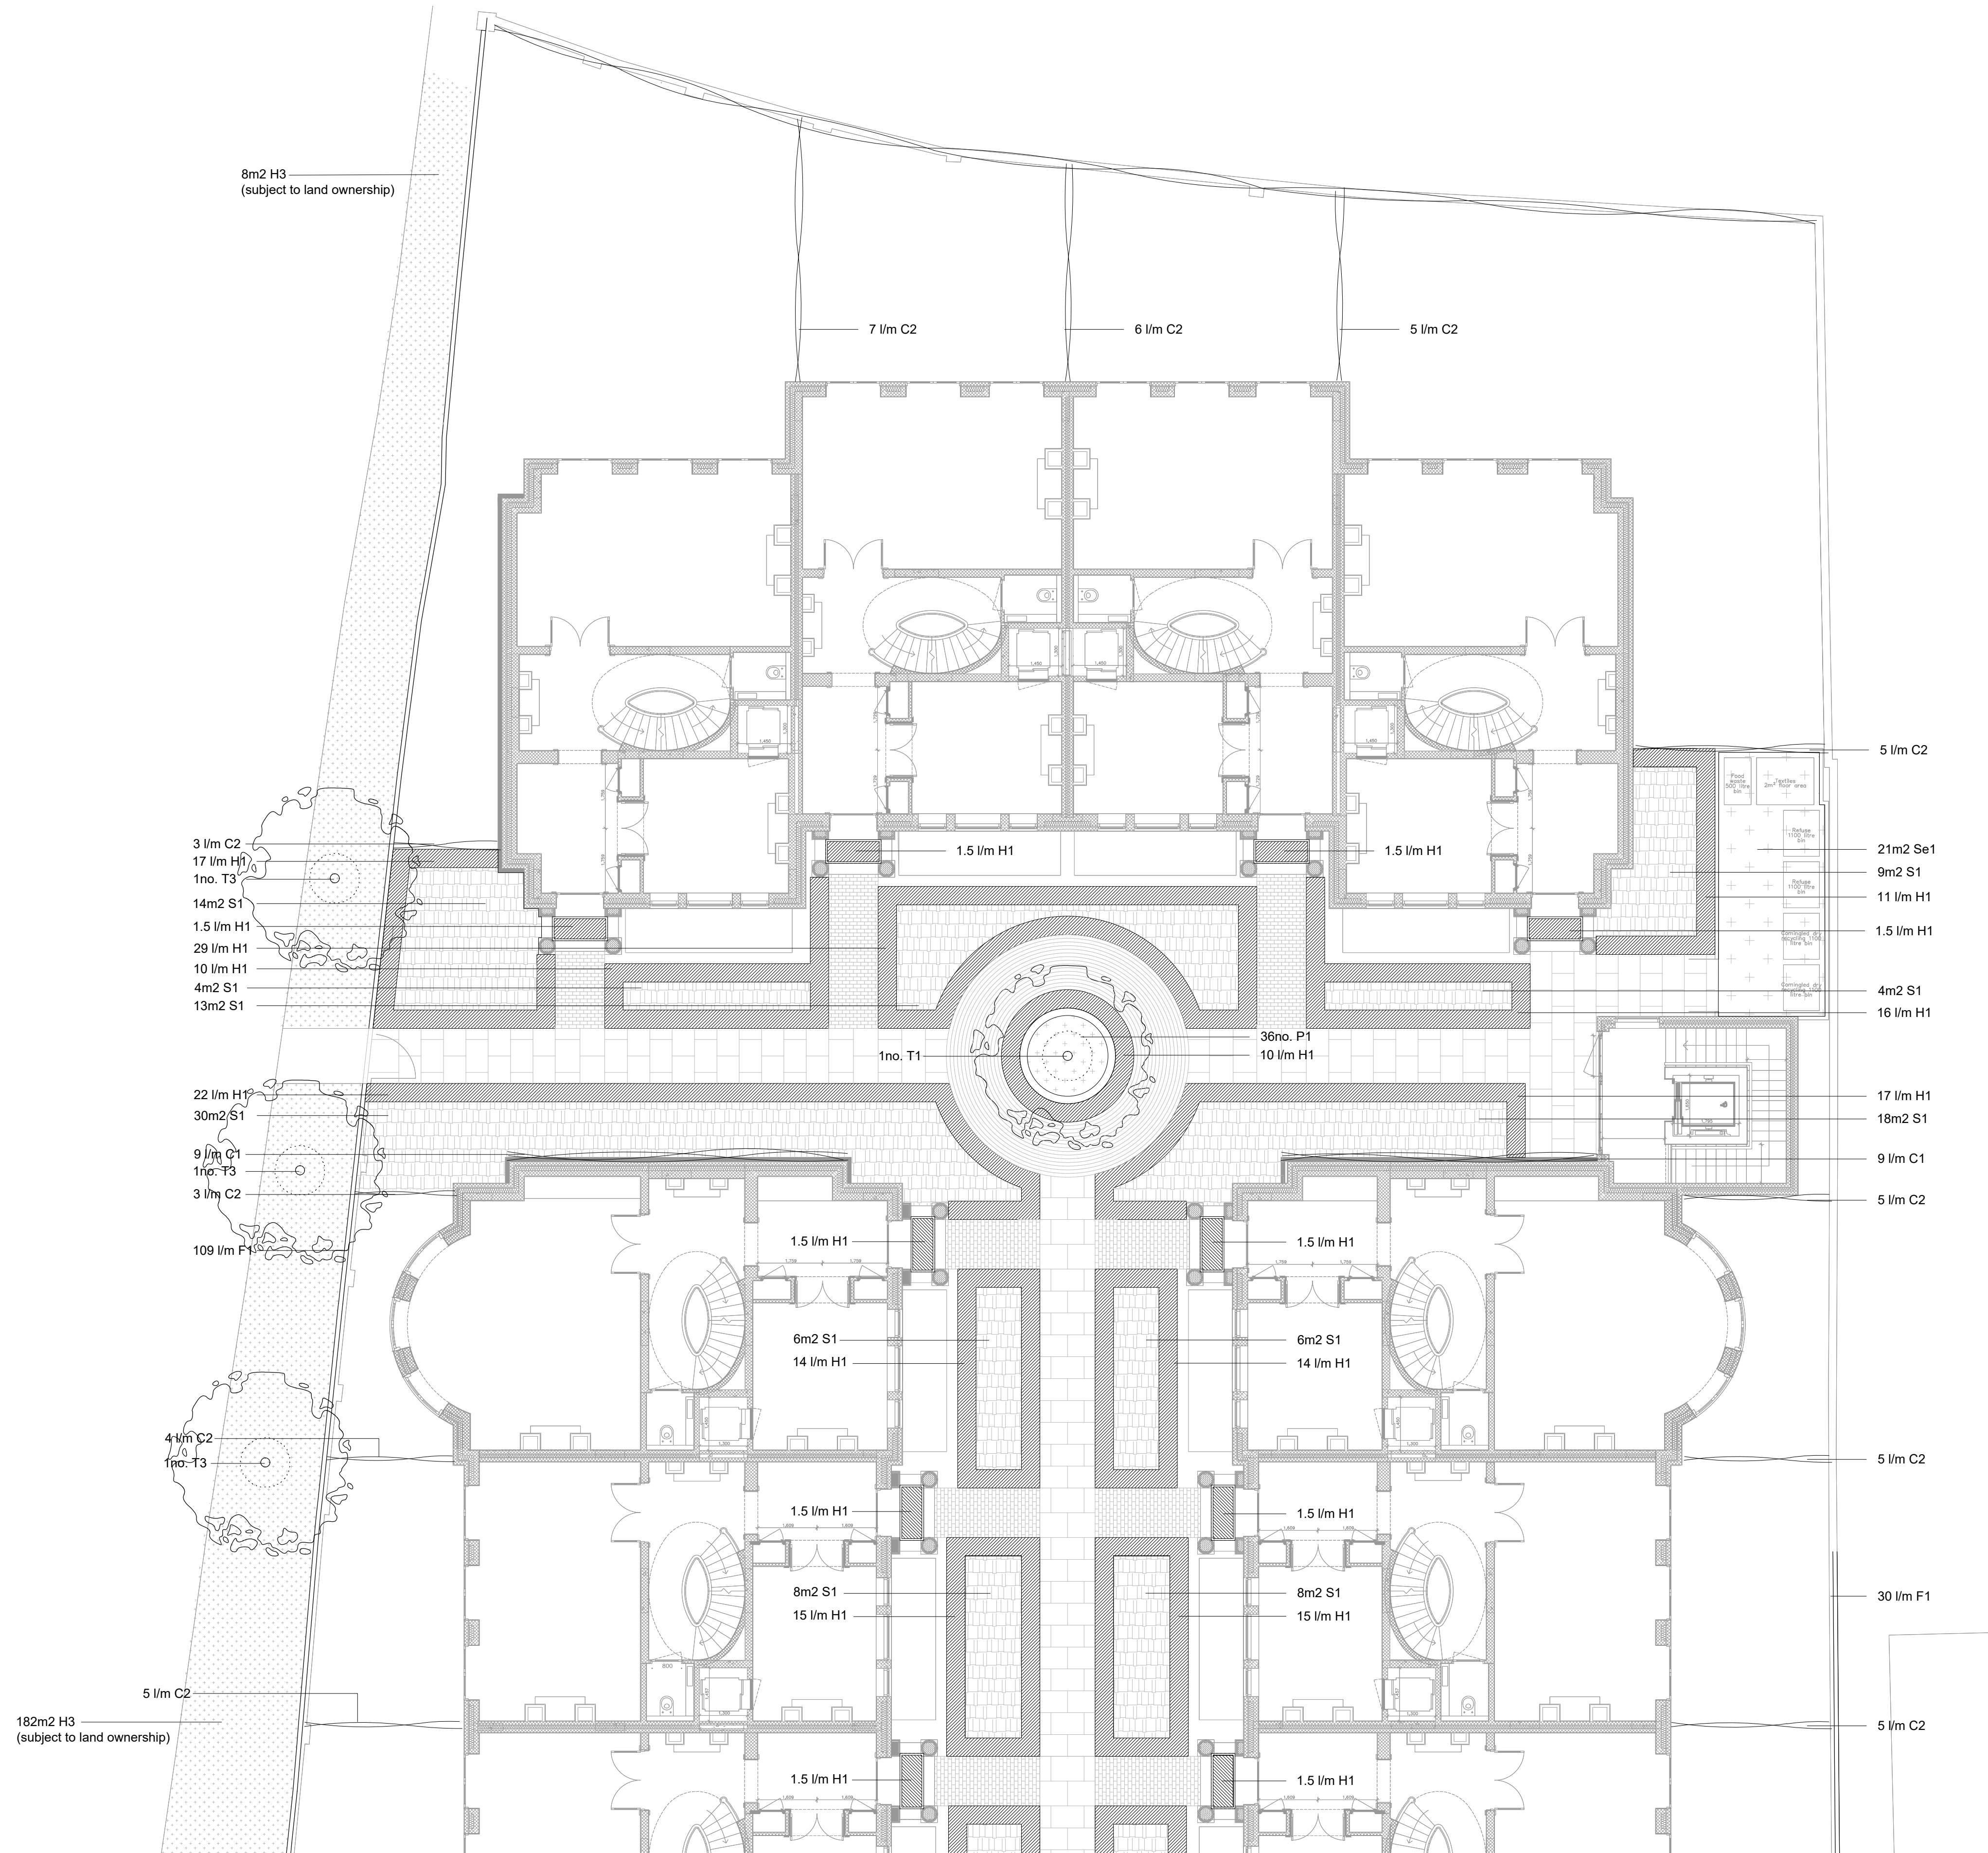

- Legend**
- Existing tree
 - Proposed tree
 - Proposed box head tree
 - Proposed hedge
 - Proposed shrub planting
 - Proposed cloud topiary
 - Evergreen groundcover
 - Planted strip subject to land ownership
 - Planted sedum roof to bin store roof
 - Ivy trellis
 - Ivy panels to side of Res 4 and 9
 - Proposed ivy clad fence

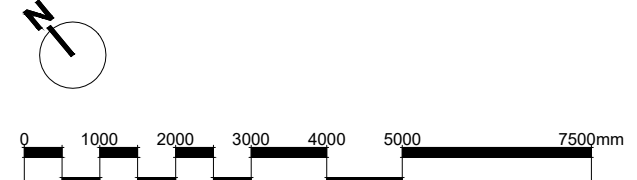

52 Avenue Road NMS
Plant Schedule for Drawing No: 132_103 and 104

Quantity (no)	Abbreviation	Species	Specification
1	T1	Parrotia persica	Multi-stem, umbrella form, 8m+ tall specimen
13	T2	Coronilla varia	Box head form, 3.8m x 1.8m canopy, 3.2m clear stem
12	T3	Platanus x hispanica	Single stem specimen, 35-40cm girth, 2.5m clear stem

Quantity (sqm)	Abbreviation	Species	Specification
124	H1	Euonymus japonicus	60cm high, 50cm wide, pre-formed, clipped
42	H2	Euonymus japonicus	150cm high, 80cm wide, pre-formed, clipped column

Quantity (sqm)	Abbreviation	Species	Specification
100	H3	Ligularia ovalatum	100cm high, 50cm wide, loose form

Quantity (no)	Abbreviation	Species	Specification
44	Tc1	Taxus baccata	100cm e, 60-120cm high, loose clipped dome

Quantity (no)	Abbreviation	Species	Pot size	Density (per m2)
236	S1	Hydrangea arborescens Annabelle	15 litre, bushy	1m2

Quantity (no)	Abbreviation	Species	Pot size	Density (per m2)
663	P1	Asarum europaeum	3 litre	9

Quantity (sqm)	Abbreviation	Species	Specification
139	F1	Hedera helix	Pre-formed with fence

Quantity (sqm)	Abbreviation	Species	Specification
15	C1	Hedera helix	Trained over trellis system
61	C2	Hedera helix	Trained over wires

Quantity (no)	Abbreviation	Species	Specification
21	Se1	Sedum	Sedum blanket roof system



WWW.DOMVSLONDON.COM

PROJECT:
52 AVENUE ROAD

TITLE:
PROPOSED PLANTING
PLAN SHEET 2

Date: MAY 2023
Scale: 1:100 @ A1 Drawn: JCGD

DRAWING NUMBER: 132-104