



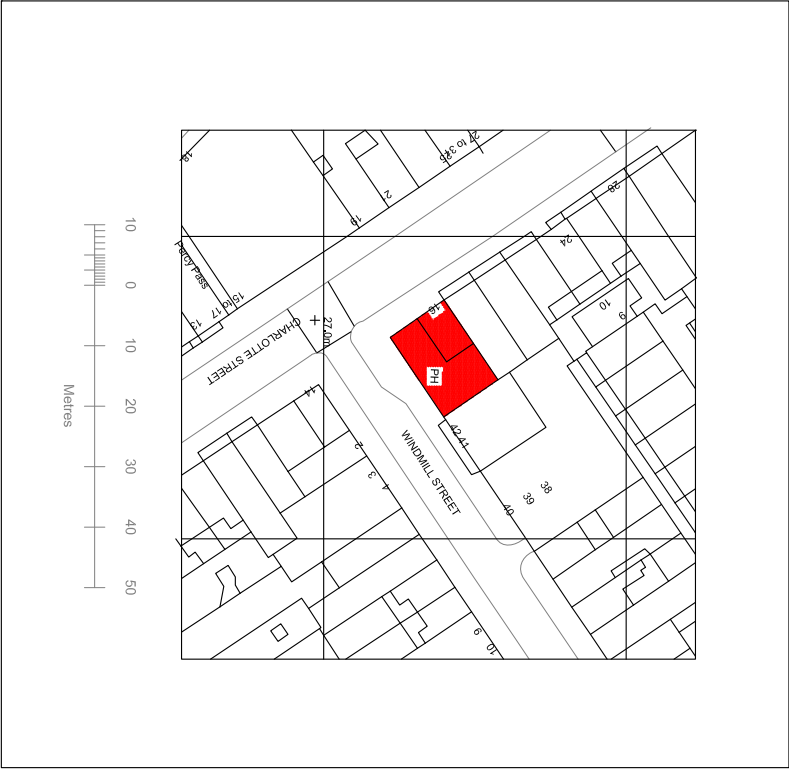

THE FITZROY TAVERN

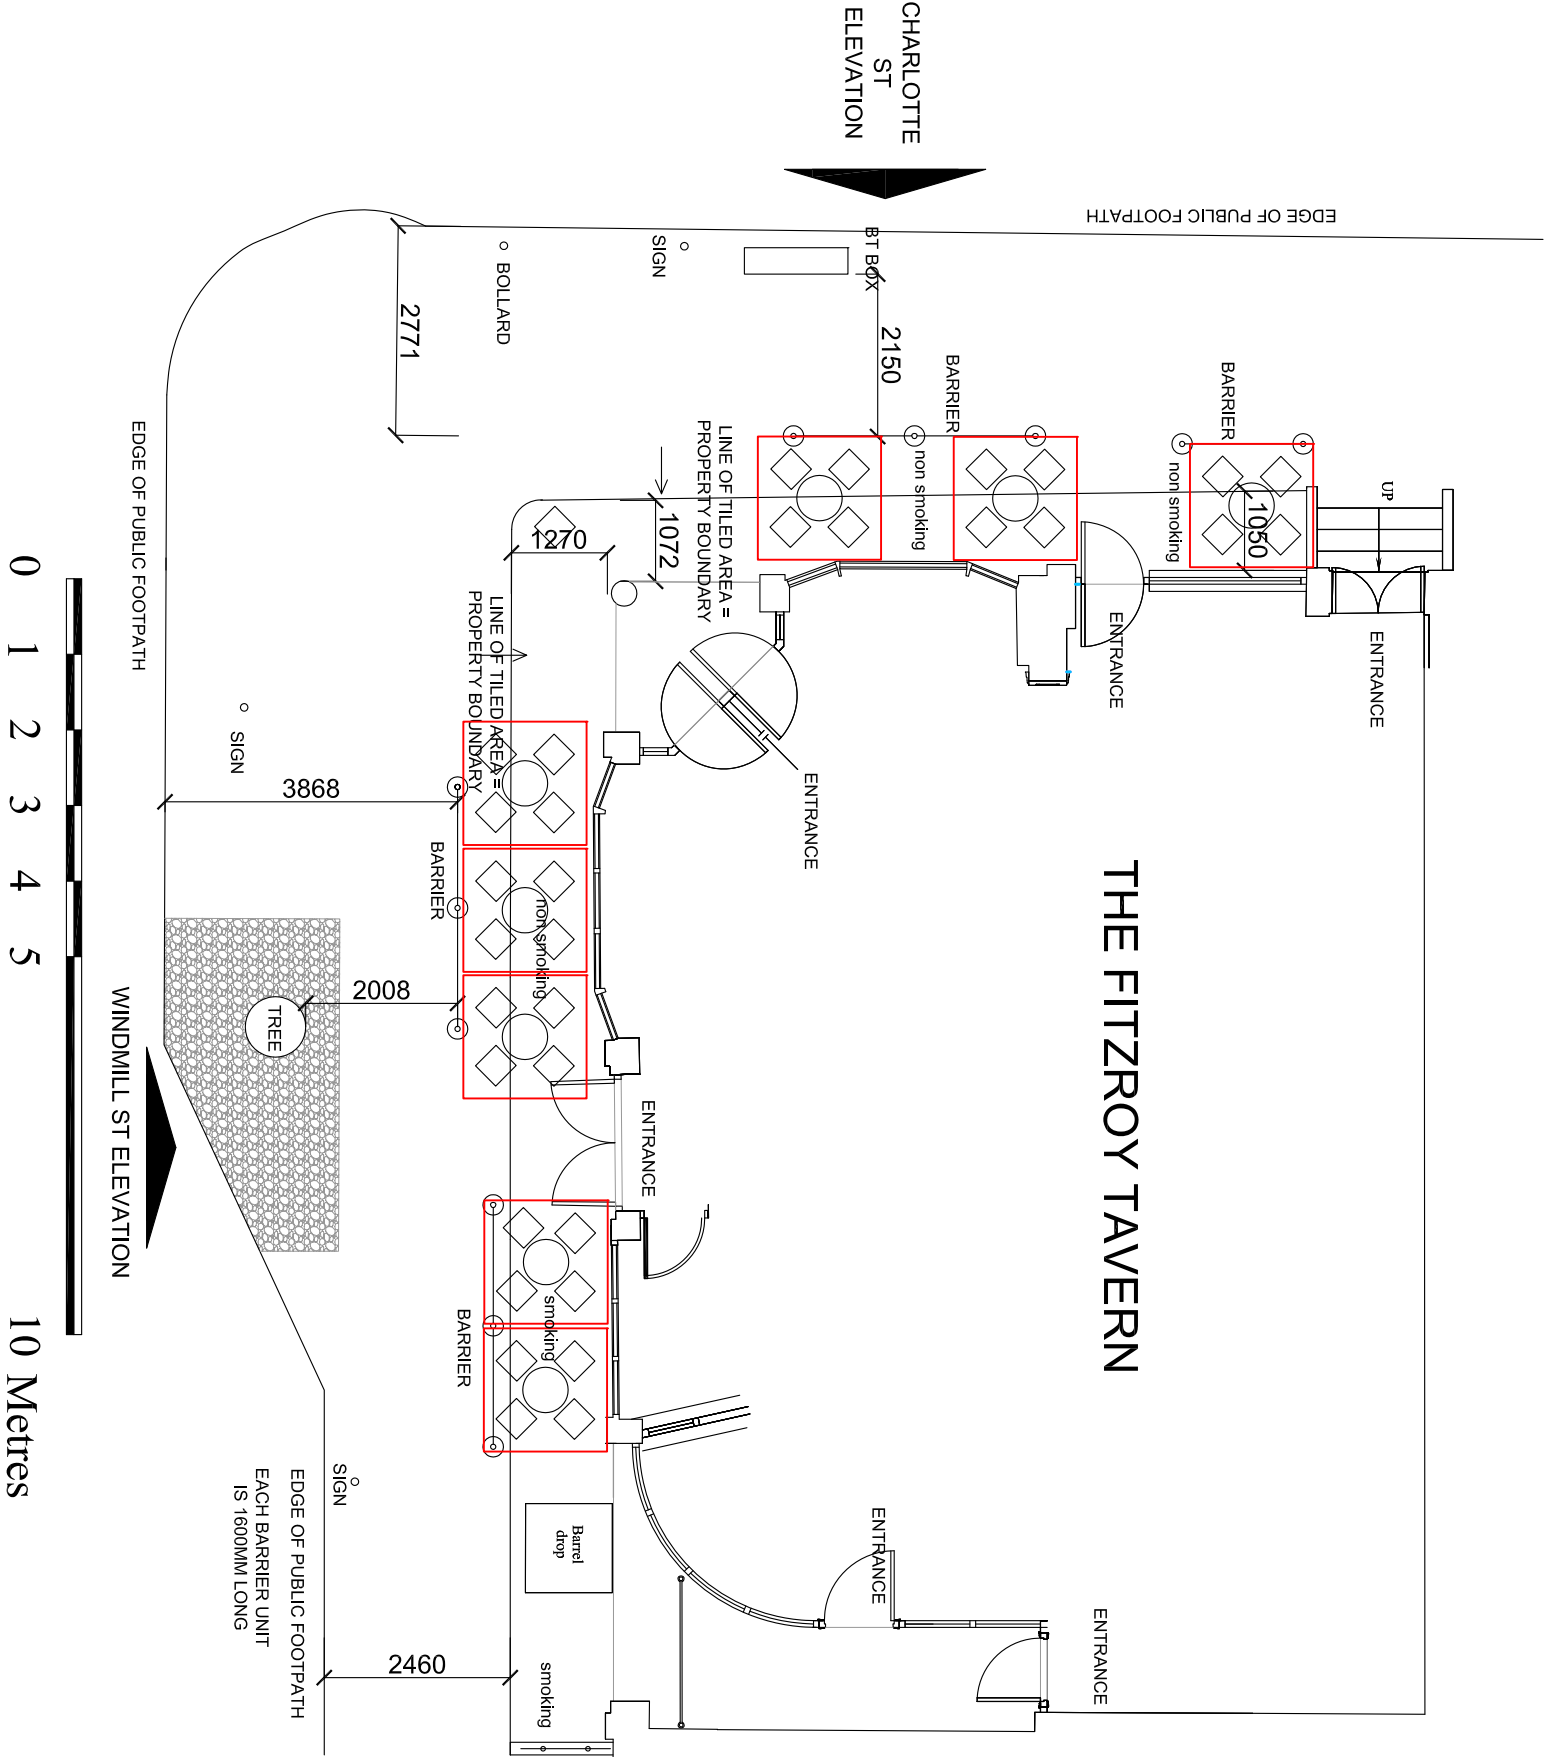

GRANITE UMBRELLA BASE,
ROUND, 25KG
UMBRELLA BASES
BAG025S



GLATZ FORTINO®
GIANT UMBRELLAS,
ALUMINIUM FRAME .



UMBRELLA AND BASE
TO BE USED FOR EACH
TABLE.



BARRIER



BENTLEY ARM CHAIR



MONACO TABLE TOP



BENTLEY SIDE CHAIR



POLISHED ALUMINIUM
STACKING BASE

Name		Client		Project		Revision	
		THE FITZROY TAVERN, 16 Charlotte Street, London, W1T 2NA		Drawing No. PROPOSED PLAN OF OUTSIDE SEATING SHOWING DRINKING TABLES		24 Old Burlington Street, London. W1S 3AW	
Scale 1:100 AT A3		Drawn by		Drawing No. P001			
Project No.		Date JULY 2020		Created by			