
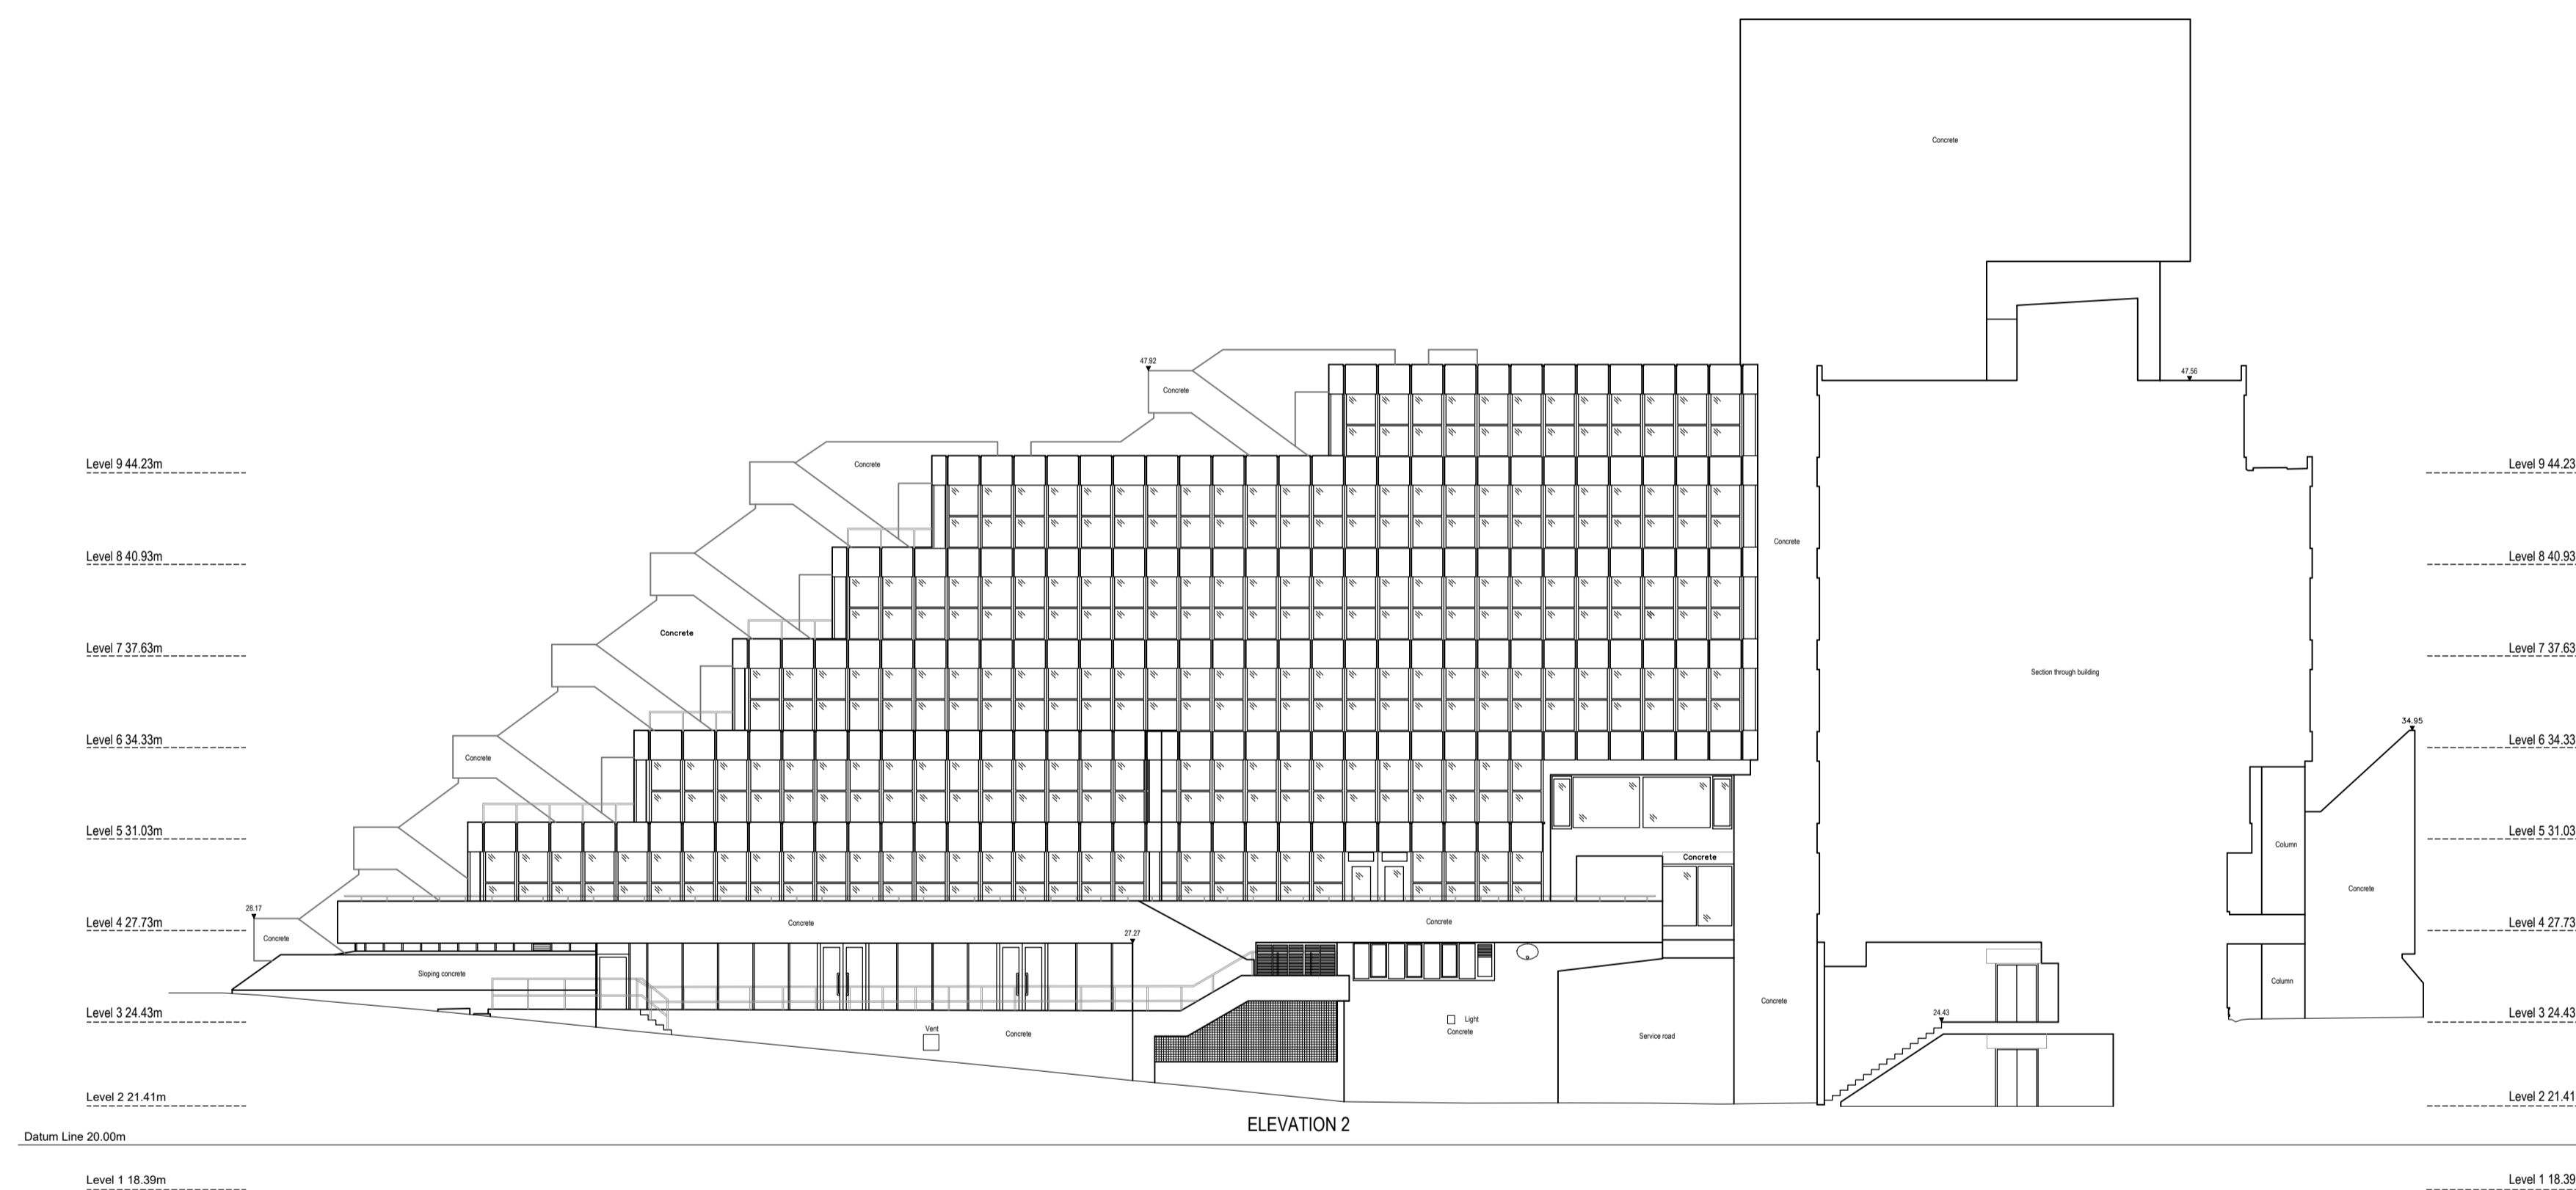


**NOTES**

DO NOT SCALE OFF THIS DRAWING.  
 ALL DIMENSIONS MUST BE CHECKED ON SITE  
 PRIOR TO ANY WORK BEING PUT IN HAND.  
 ANY DISCREPANCIES ARE TO BE BROUGHT TO  
 THE ATTENTION OF THE PROJECT MANAGER  
 IMMEDIATELY UPON DISCOVERY.

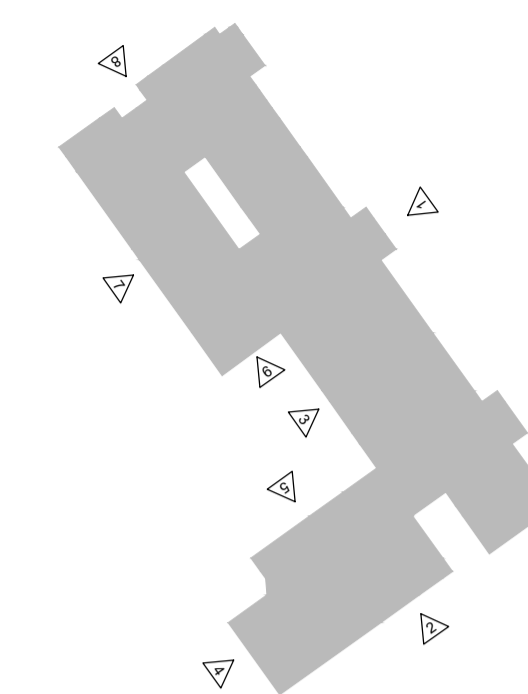

Rev.	Date	Description
------	------	-------------

UCL ESTATES  
 GOWER STREET, LONDON WC1E 6BT



Drawn:

Date:

Scale: 1:200 @ A1

**IoE - 20 BEDFORD WAY**

Elevation 2

DWG. NO. **162 - 02 - 2** rev