


Job No.	Type.	DWG No.	Rev
J619	P	160	P1


Rev	Description	Date
P1	Planning Issue	18.07.2023

NOTES:
 Figural dimensions only are to be taken from this drawing. All dimensions are to be rounded to the nearest millimetre unless otherwise stated. All dimensions shall be in millimetres unless otherwise stated.
 © Copyright Temple Bar Design

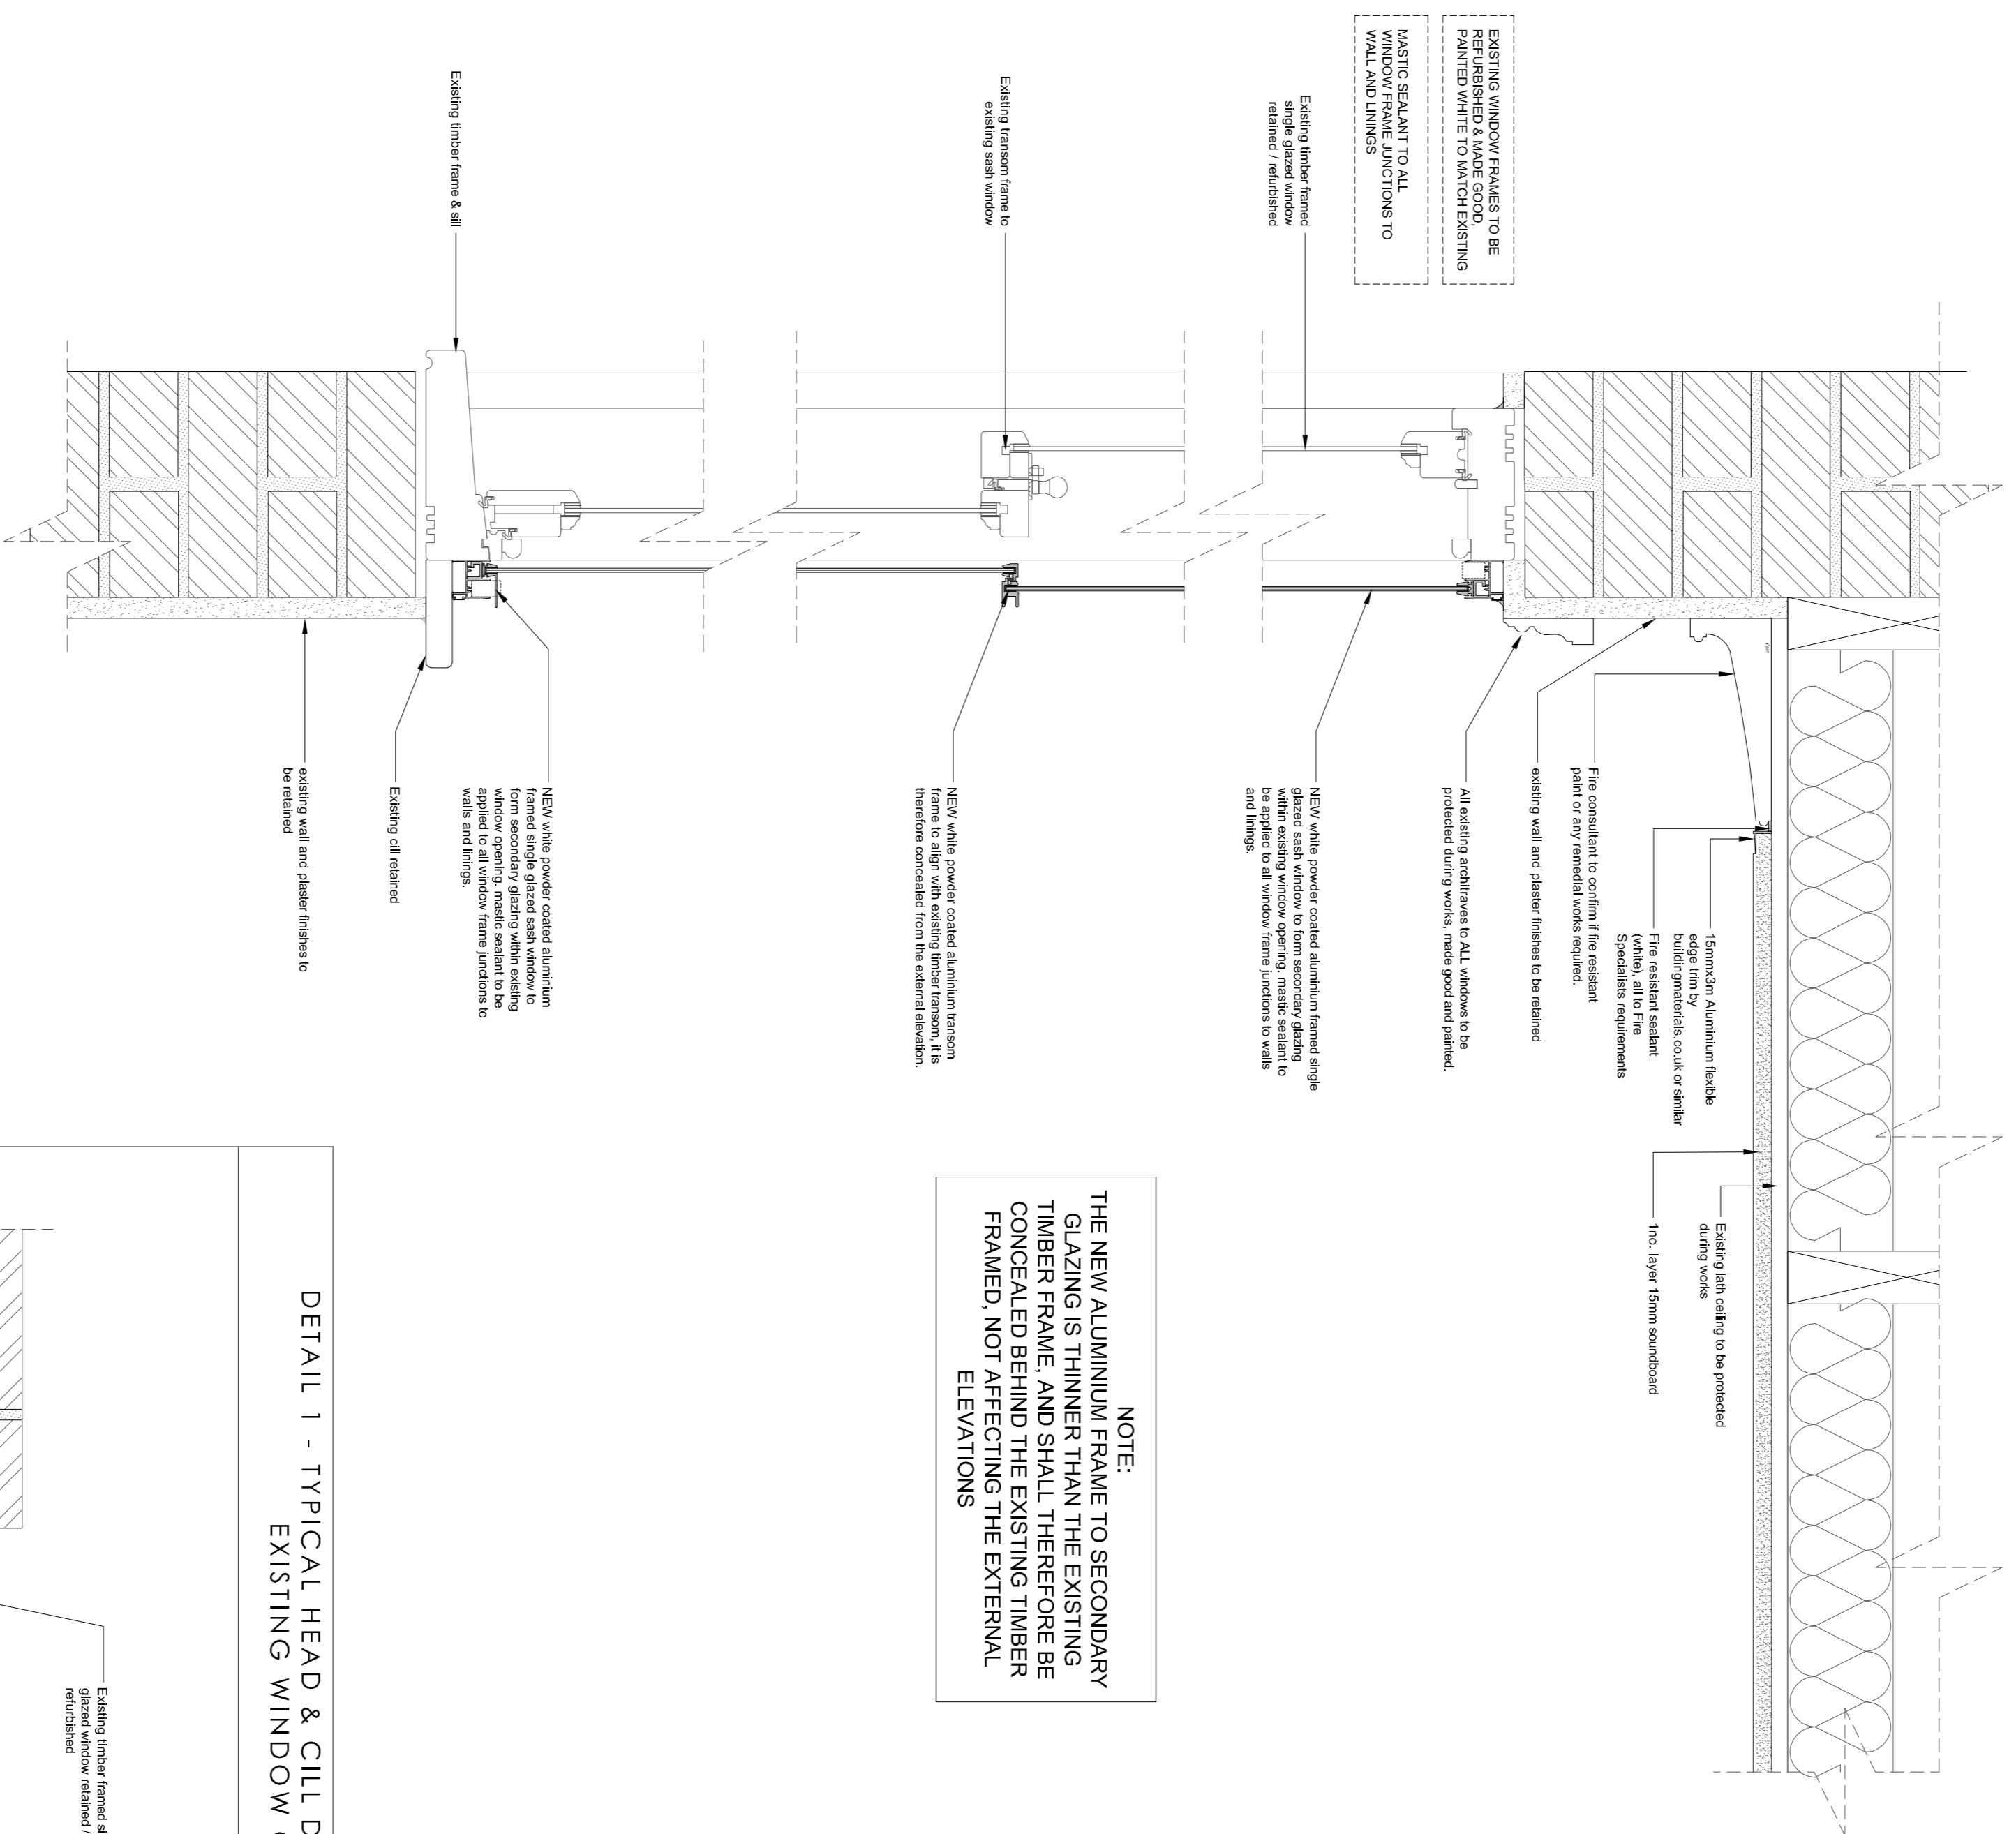

NOTE:
 THE NEW ALUMINIUM FRAME TO SECONDARY GLAZING IS THINNER THAN THE EXISTING TIMBER FRAME AND SHALL THEREFORE BE CONCEALED BEHIND THE EXISTING TIMBER FRAMED, NOT AFFECTING THE EXTERNAL ELEVATIONS

DETAIL 1 - TYPICAL HEAD & SILL DETAILS TO EXISTING WINDOW OPENINGS
 Scale 1:5

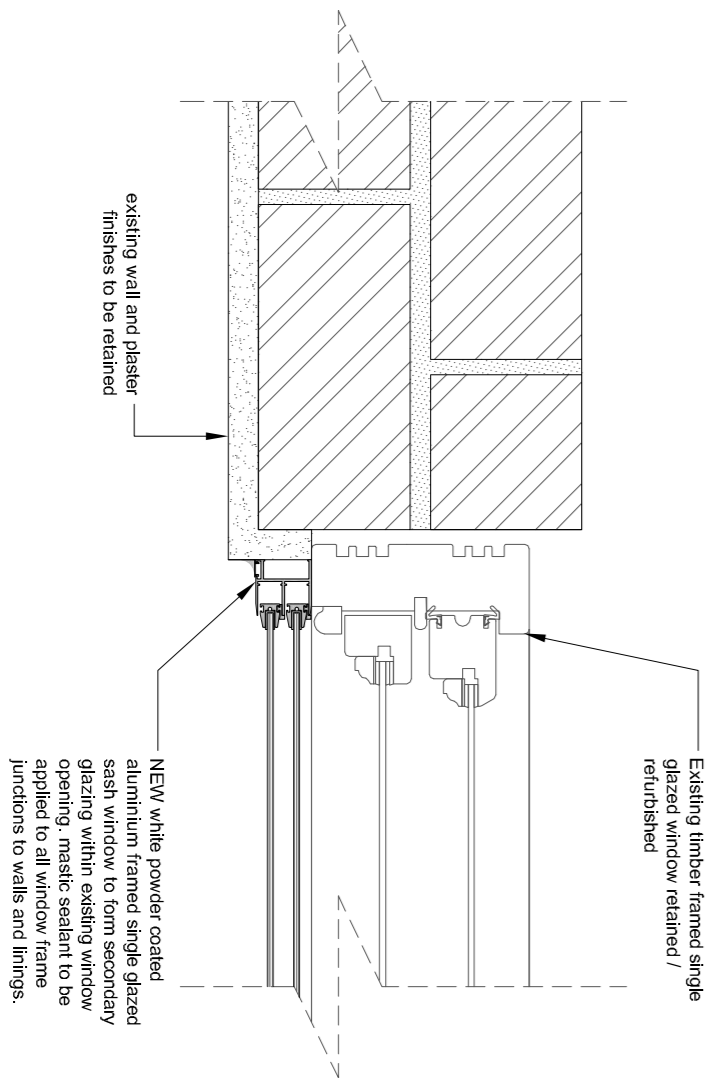

DETAIL 2 - TYPICAL JAMB DETAILS TO EXISTING WINDOW OPENINGS
 Scale 1:5

www.templebardesign.com
0203 880 9600

Planning Permission | Building Control | Interior Design
 info@templebardesign.com

Client
 Vascroft Contractors Ltd

Project
 109-110 Guilford Street
 London
 WC1N 1DP

Drawing Title
 Window Head, Cill & Jamb Details

Scale	Date
1:5 @ A1	Sept. 2023

Drawn	Checked
BM	MH

Issue Status
PLANNING

Job No.	Type.	DWG No.	Rev
J619	P	160	P1