



The concepts and information contained on this drawing are the property of Studio Power Ltd. Use or copying of this drawing in whole or in part without the written permission constitutes an infringement of copyright. All intellectual property rights reserved.

Limitation: This drawing has been prepared on behalf of and for the exclusive use of the Client and is subject to and issued in connection with the provisions of the agreement between Studio Power Ltd and their client. Studio Power Ltd accepts no liability or responsibility whatsoever for or in respect of any use of or reliance upon this drawing by and any third party.

Figured dimensions only to be taken from these designs and drawings. Work to annotated dimensions only. All dimensions to be checked on site. Studio Power Ltd to be informed immediately of any discrepancies before work proceeds. Drawings are to be read in conjunction with relevant specifications, Structural Engineers / Service Engineers and Interior Design drawings.

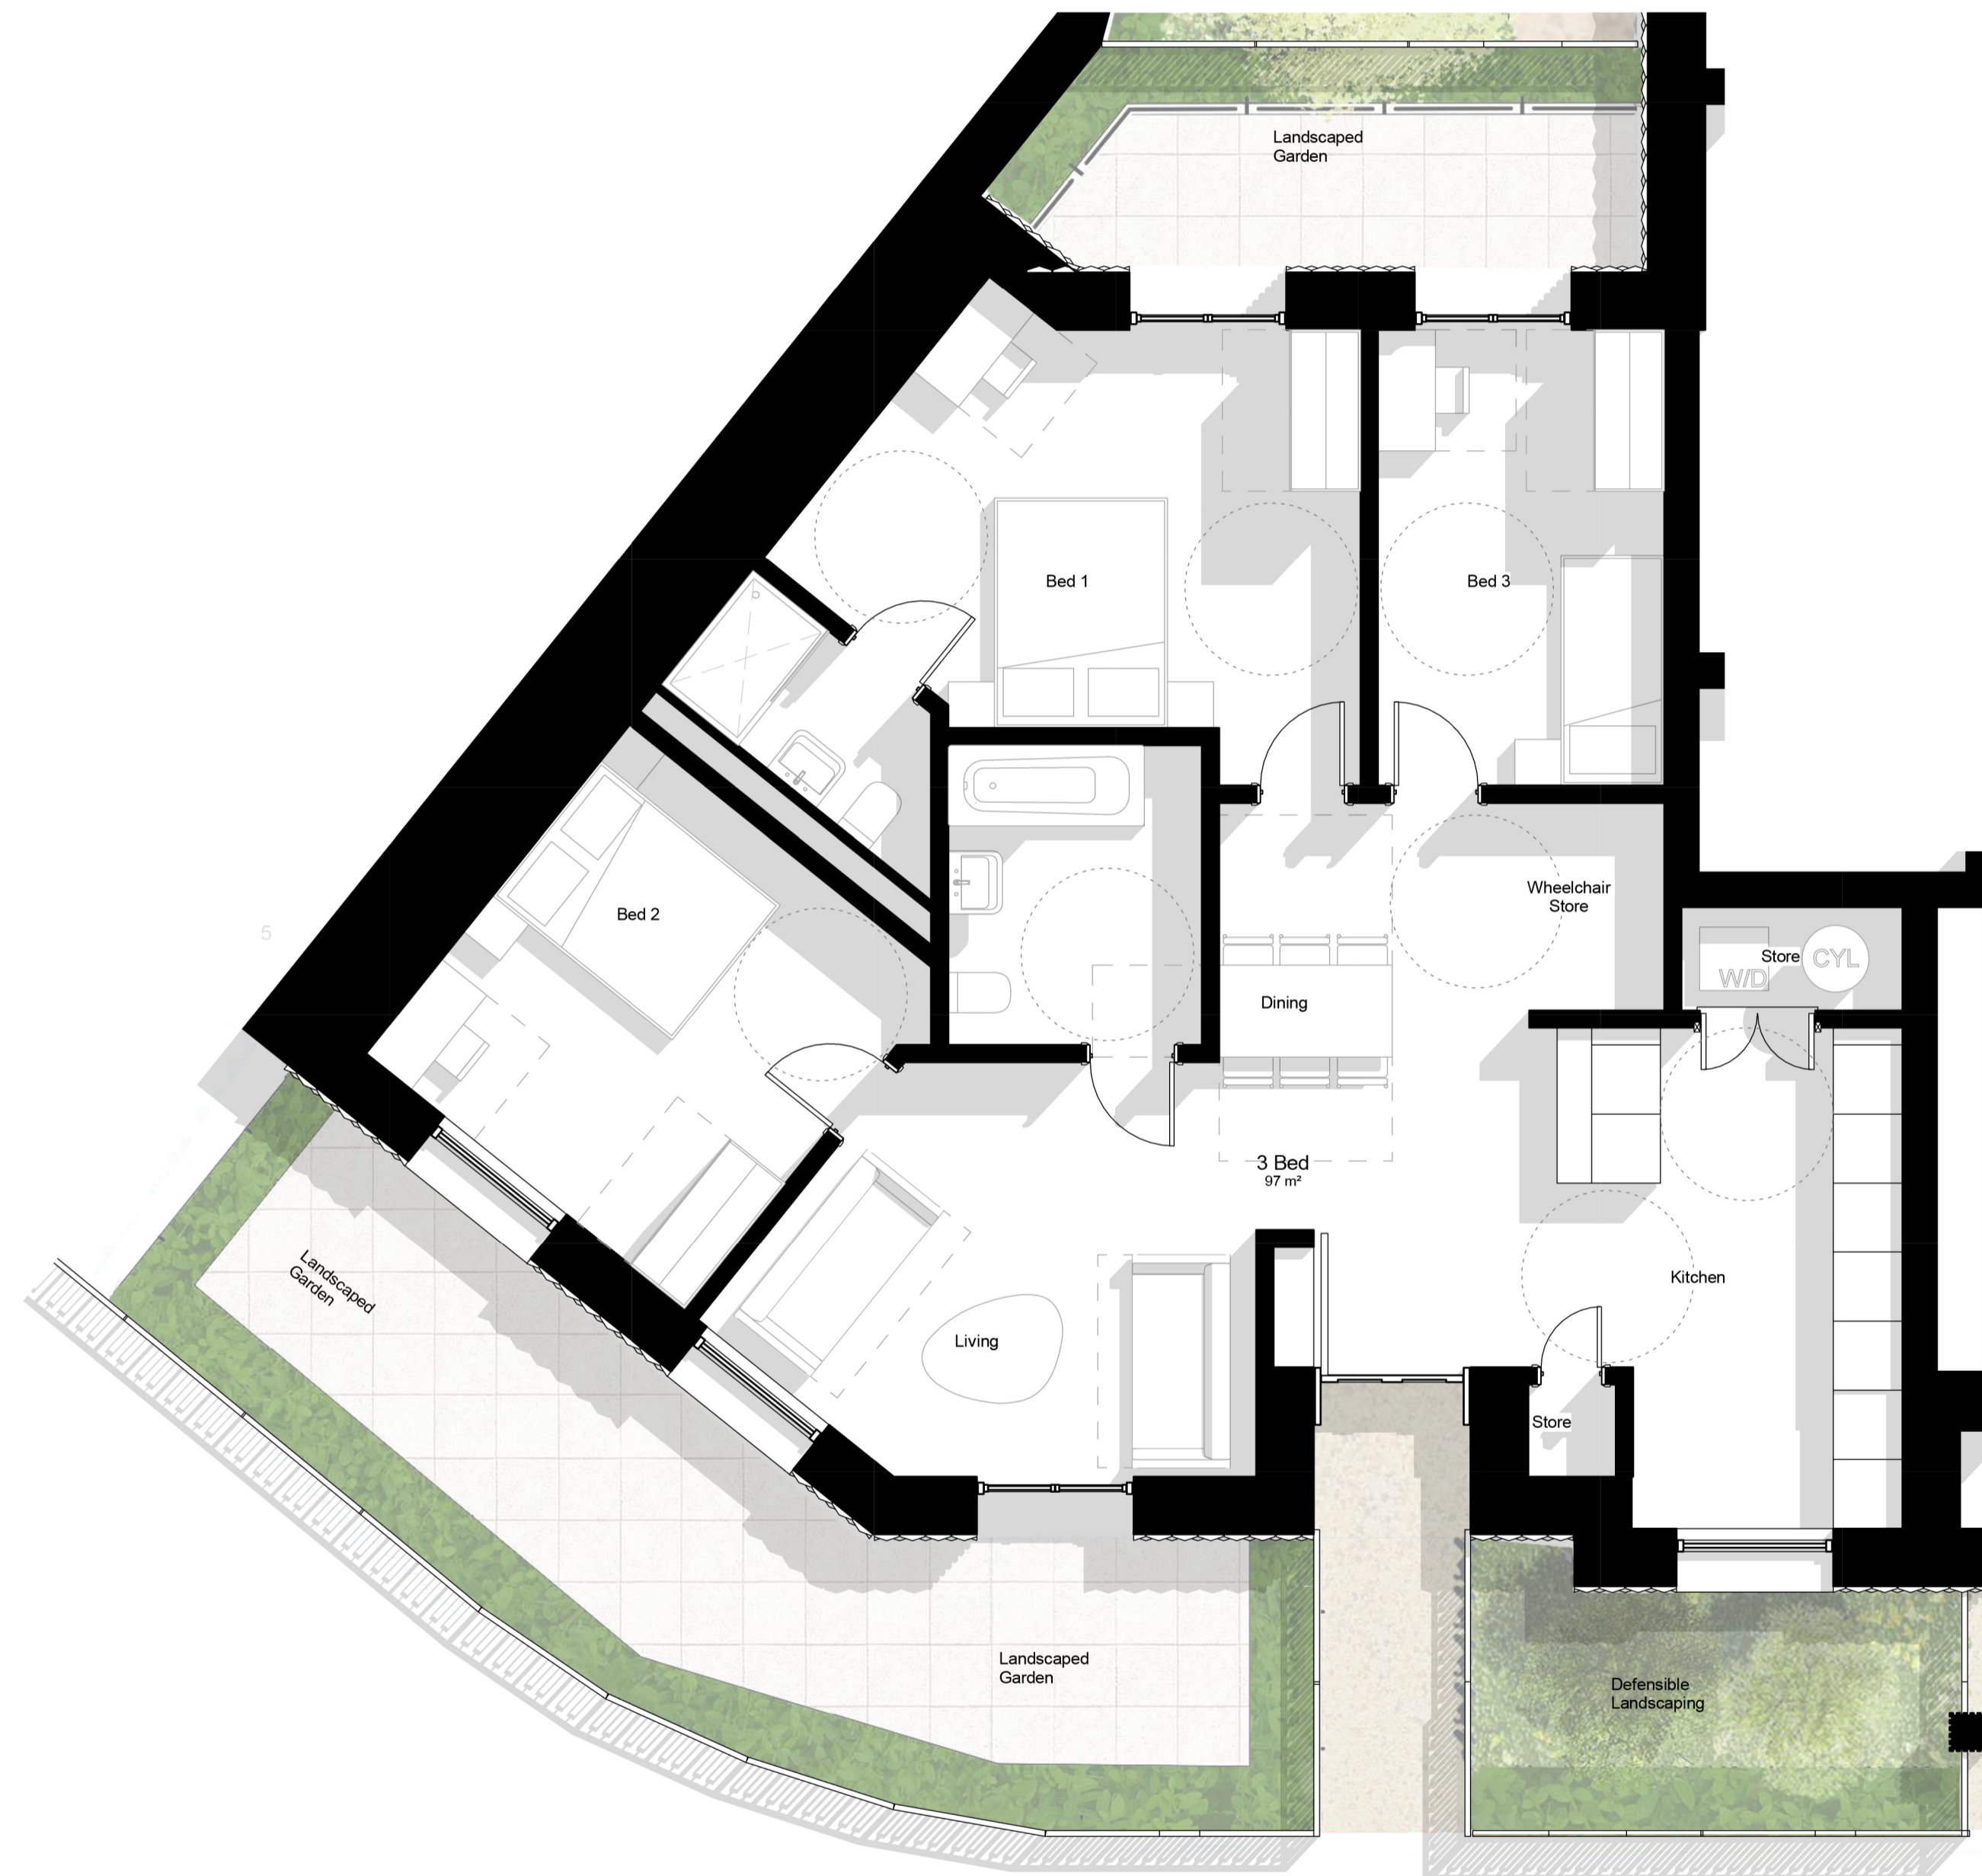

KEY PLAN:

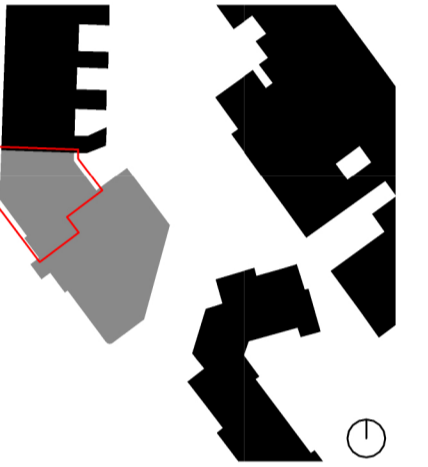

Rev	Description	Date	By
P1	Issued for Planning	18.08.23	JB

## PLANNING

Client  
**Salbo**

Project  
**Harrington Square**

Title  
**Accessible Apartment Plan  
M4(3)**

Status  
**Planning**

Project number  
**0010**

Date  
**07/12/23**

Drawn by  
**Author**

Checked by  
**Checker**

Scale  
**1 : 50@A1**

Revision  
**P1**

Drawing No.  
**0010-SP-XX-00-DR-A-7100**